

S.O 1762

WARRINGTON BOROUGH COUNCIL

TOWN AND COUNTRY PLANNING ACT 1990

VARIATION ORDER


**THE WARRINGTON BOROUGH COUNCIL (DEACONS HOUSE, MEETING LANE
AND ROYAL BRITISH LEGION, GREYSTONE ROAD, PENKETH)
TREE PRESERVATION ORDER 1979**

The **WARRINGTON BOROUGH COUNCIL** ("the Authority") did on 12th January 1979 make the above Tree Preservation Order ("the Order") pursuant to Section 198 and Section 201 of the Town and Country Planning Act 1990 ("the Act") the Order being subsequently confirmed by the Authority with modifications on 10th July 1979.

The Authority now hereby varies the Order as shown in Schedule 1 which shall now be designated as The Warrington Borough Council (Deacons House, Meeting Lane and Royal British Legion, Greystone Road, Penketh) Tree Preservation Order 2000

Dated this 13th day of July 2000

The Common Seal of **WARRINGTON
BOROUGH COUNCIL** was hereunto
affixed in the presence of:-

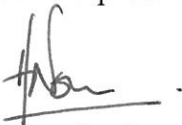

Solicitor to the Council



14119

FIRST SCHEDULE

Trees Specified Individually (encircled in black on the map)

NO. ON MAP	DESCRIPTION	SITUATION
T1	-	-
T2	Lime	Rear of Conservative Club
T3	Sycamore	Front boundary British Legion
T4	Sycamore	Front boundary British Legion
T5	Sycamore	Front boundary British Legion
T6	Lime	Front boundary British Legion
T7	Lime	Front boundary British Legion
T8	Lime	Front boundary British Legion
T9	Lime	Front boundary British Legion
T10	Lime	Front boundary British Legion
T11	Lime	Front boundary British Legion
T12	Plane	North side of entrance to British Legion
T13	-	-
T14	Ash	Front boundary British Legion
T15	-	-

NO. ON MAP	DESCRIPTION	SITUATION
T16	Lime	Front boundary British Legion
T17	-	-
T18	-	-
T19	Lime	Front boundary British Legion

Area

None


Groups of Trees

(within a broken black line on the map)

NO. ON MAP	DESCRIPTION	SITUATION
G1	Group consisting of: 4 Lombardy Poplar	East boundary of the Deacons House
G2	Group of 5 Sycamore	West boundary to the Deacons House

Woodlands

None

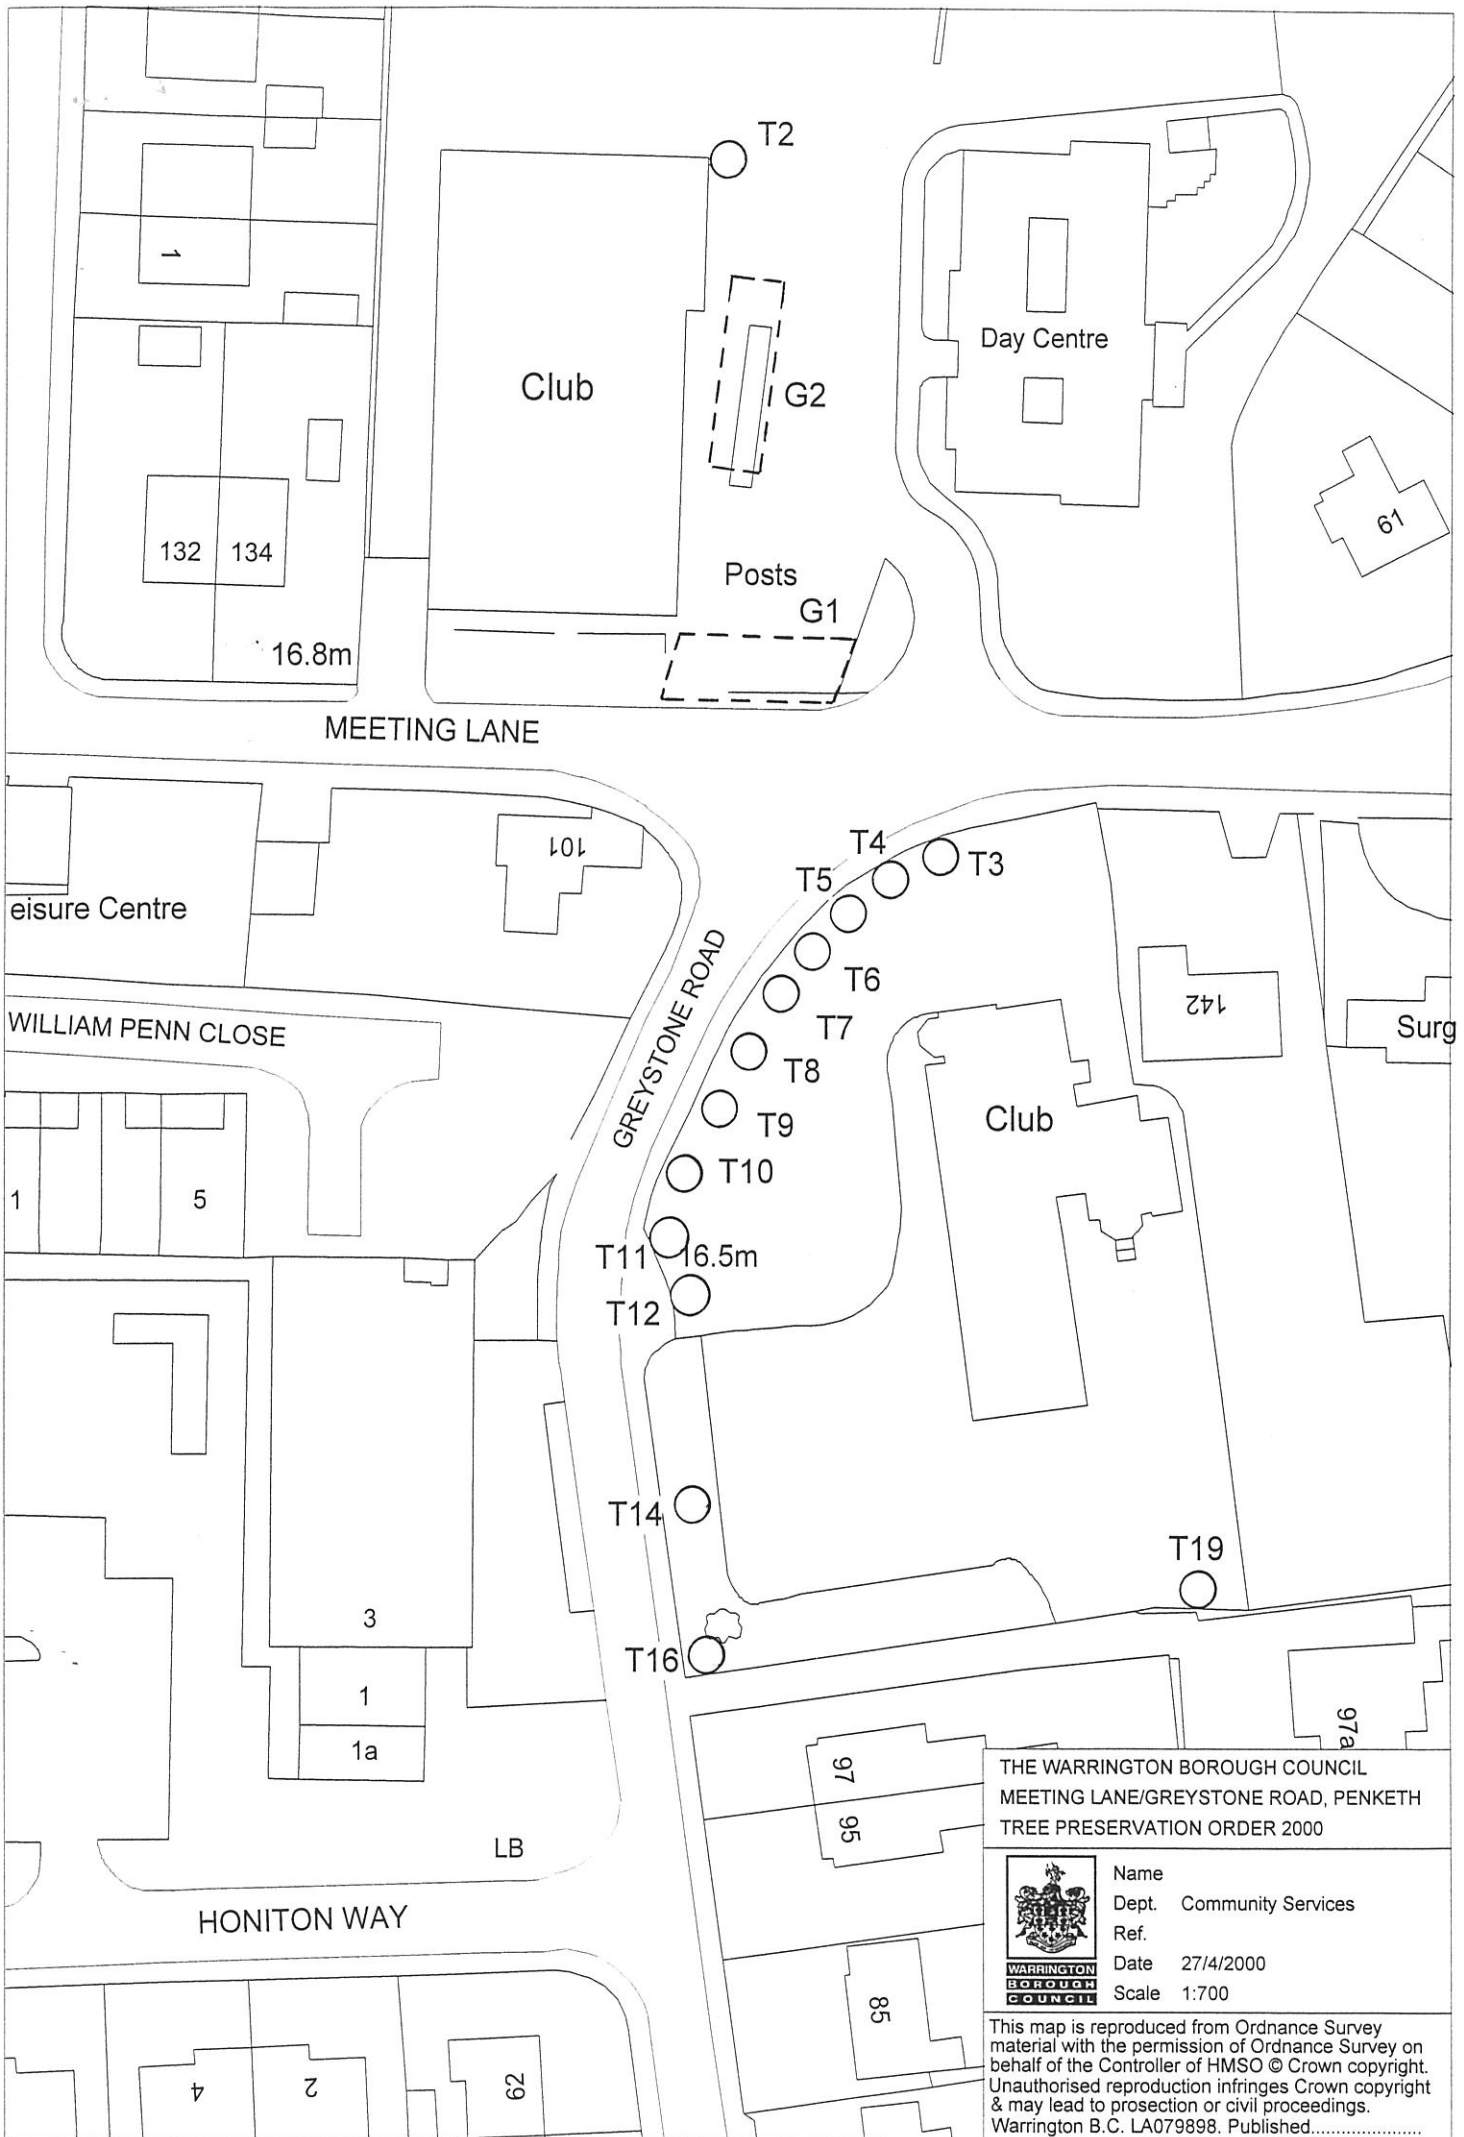

MEETING LANE

Leisure Centre

WILLIAM PENN CLOSE

GREYSTONE ROAD

HONITON WAY

Day Centre

Club

Club

Surg

THE WARRINGTON BOROUGH COUNCIL
MEETING LANE/GREYSTONE ROAD, PENKETH
TREE PRESERVATION ORDER 2000



Name
Dept. Community Services
Ref.
Date 27/4/2000
Scale 1:700

This map is reproduced from Ordnance Survey material with the permission of Ordnance Survey on behalf of the Controller of HMSO © Crown copyright. Unauthorised reproduction infringes Crown copyright & may lead to prosecution or civil proceedings. Warrington B.C. LA079898. Published.....