

Dear Sirs,

Please see attached location of a site at Higher Lane in Lymm which we would like to put forward for inclusion within the SHLAA.

Please do not hesitate to contact us should further information be required.

Kind regards



Jay Ashall Partnership Chartered Architects

> 108 London Road Holmes Chapel Cheshire CW4 7BD

Tel: 01477 534897 Web: www.jayashall.co.uk








Follow us on Pinterest

This email and any attachments are solely for the use of the individual or entity to whom it is intended and may contain information that is confidential and/or copyright material. If you have received this e-mail in error, please notify Jay Ashall Partnership immediately and delete this e-mail. Unauthorised use, disclosure, distribution or copying of this e-mail and/or its attachments, are strictly prohibited. Jay Ashall Partnership retain the copyright of all information that it produces.

Jay Ashall Partnership do not endorse any opinion within this email, any website linked to it, or any attachments that do not relate to the business of Jay Ashall Partnership.

Whilst all reasonable care has been taken to avoid the transmission of viruses, Jay Ashall Partnership cannot guarantee that this email and any attachments are free of viruses or errors and do not accept any responsibility for the consequences of passing on any virus.

Before printing, please consider your responsibility and commitment to the **environment!**

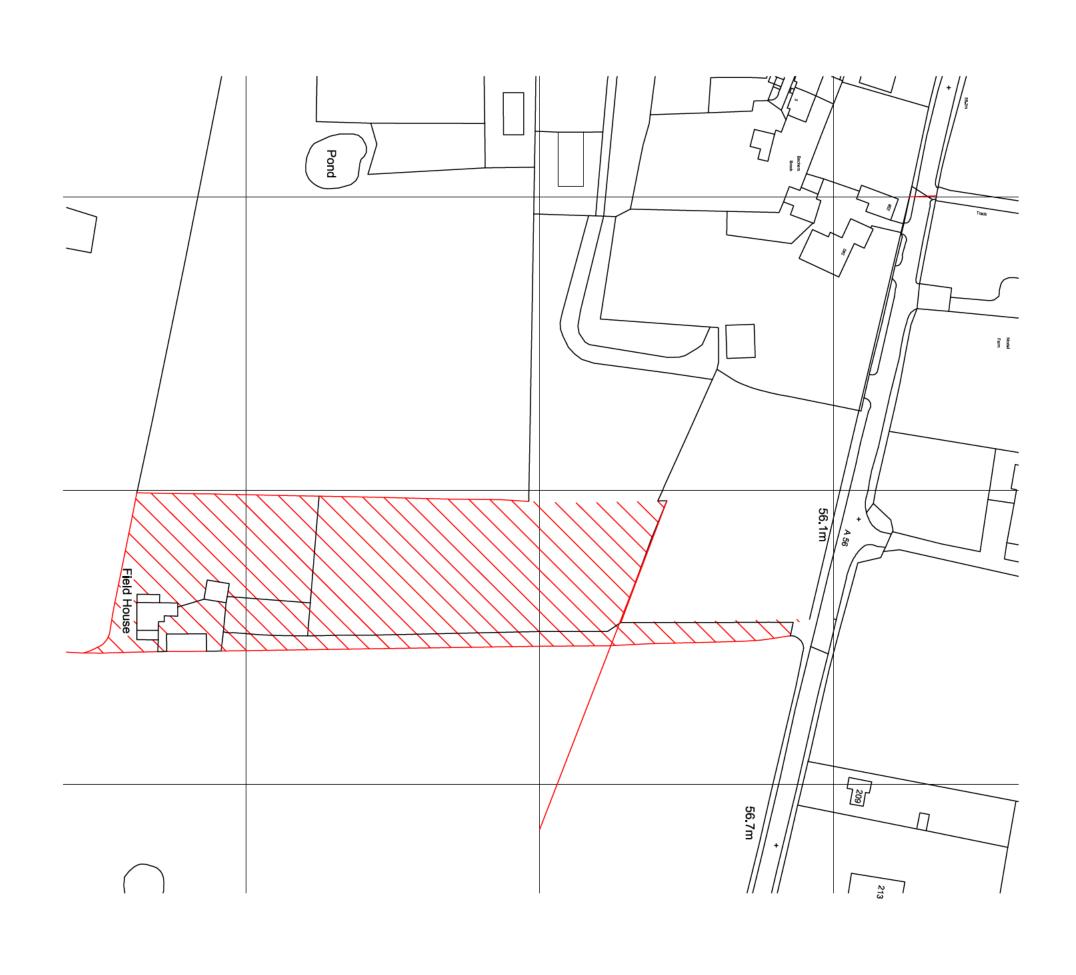

Jay Ashall Associates
Chartered Architects
108 London Road Harmas Chapal Cheshia CNM 780
Ted 01477 534 897 Fax 01477 532 175
email: jay@jayashal.co.uk www.dayashal.co.uk

DATE: AUG 2015

DRAWING NO: E2017 -LO1

DRAWING: Location Plan

Field House Higher lane

Lymn

SCALE nts