


Map Referred to in The Warrington Borough Council (A57 Liverpool Road/Lingley Green Avenue - Junction Improvements) Compulsory Purchase Order 2019

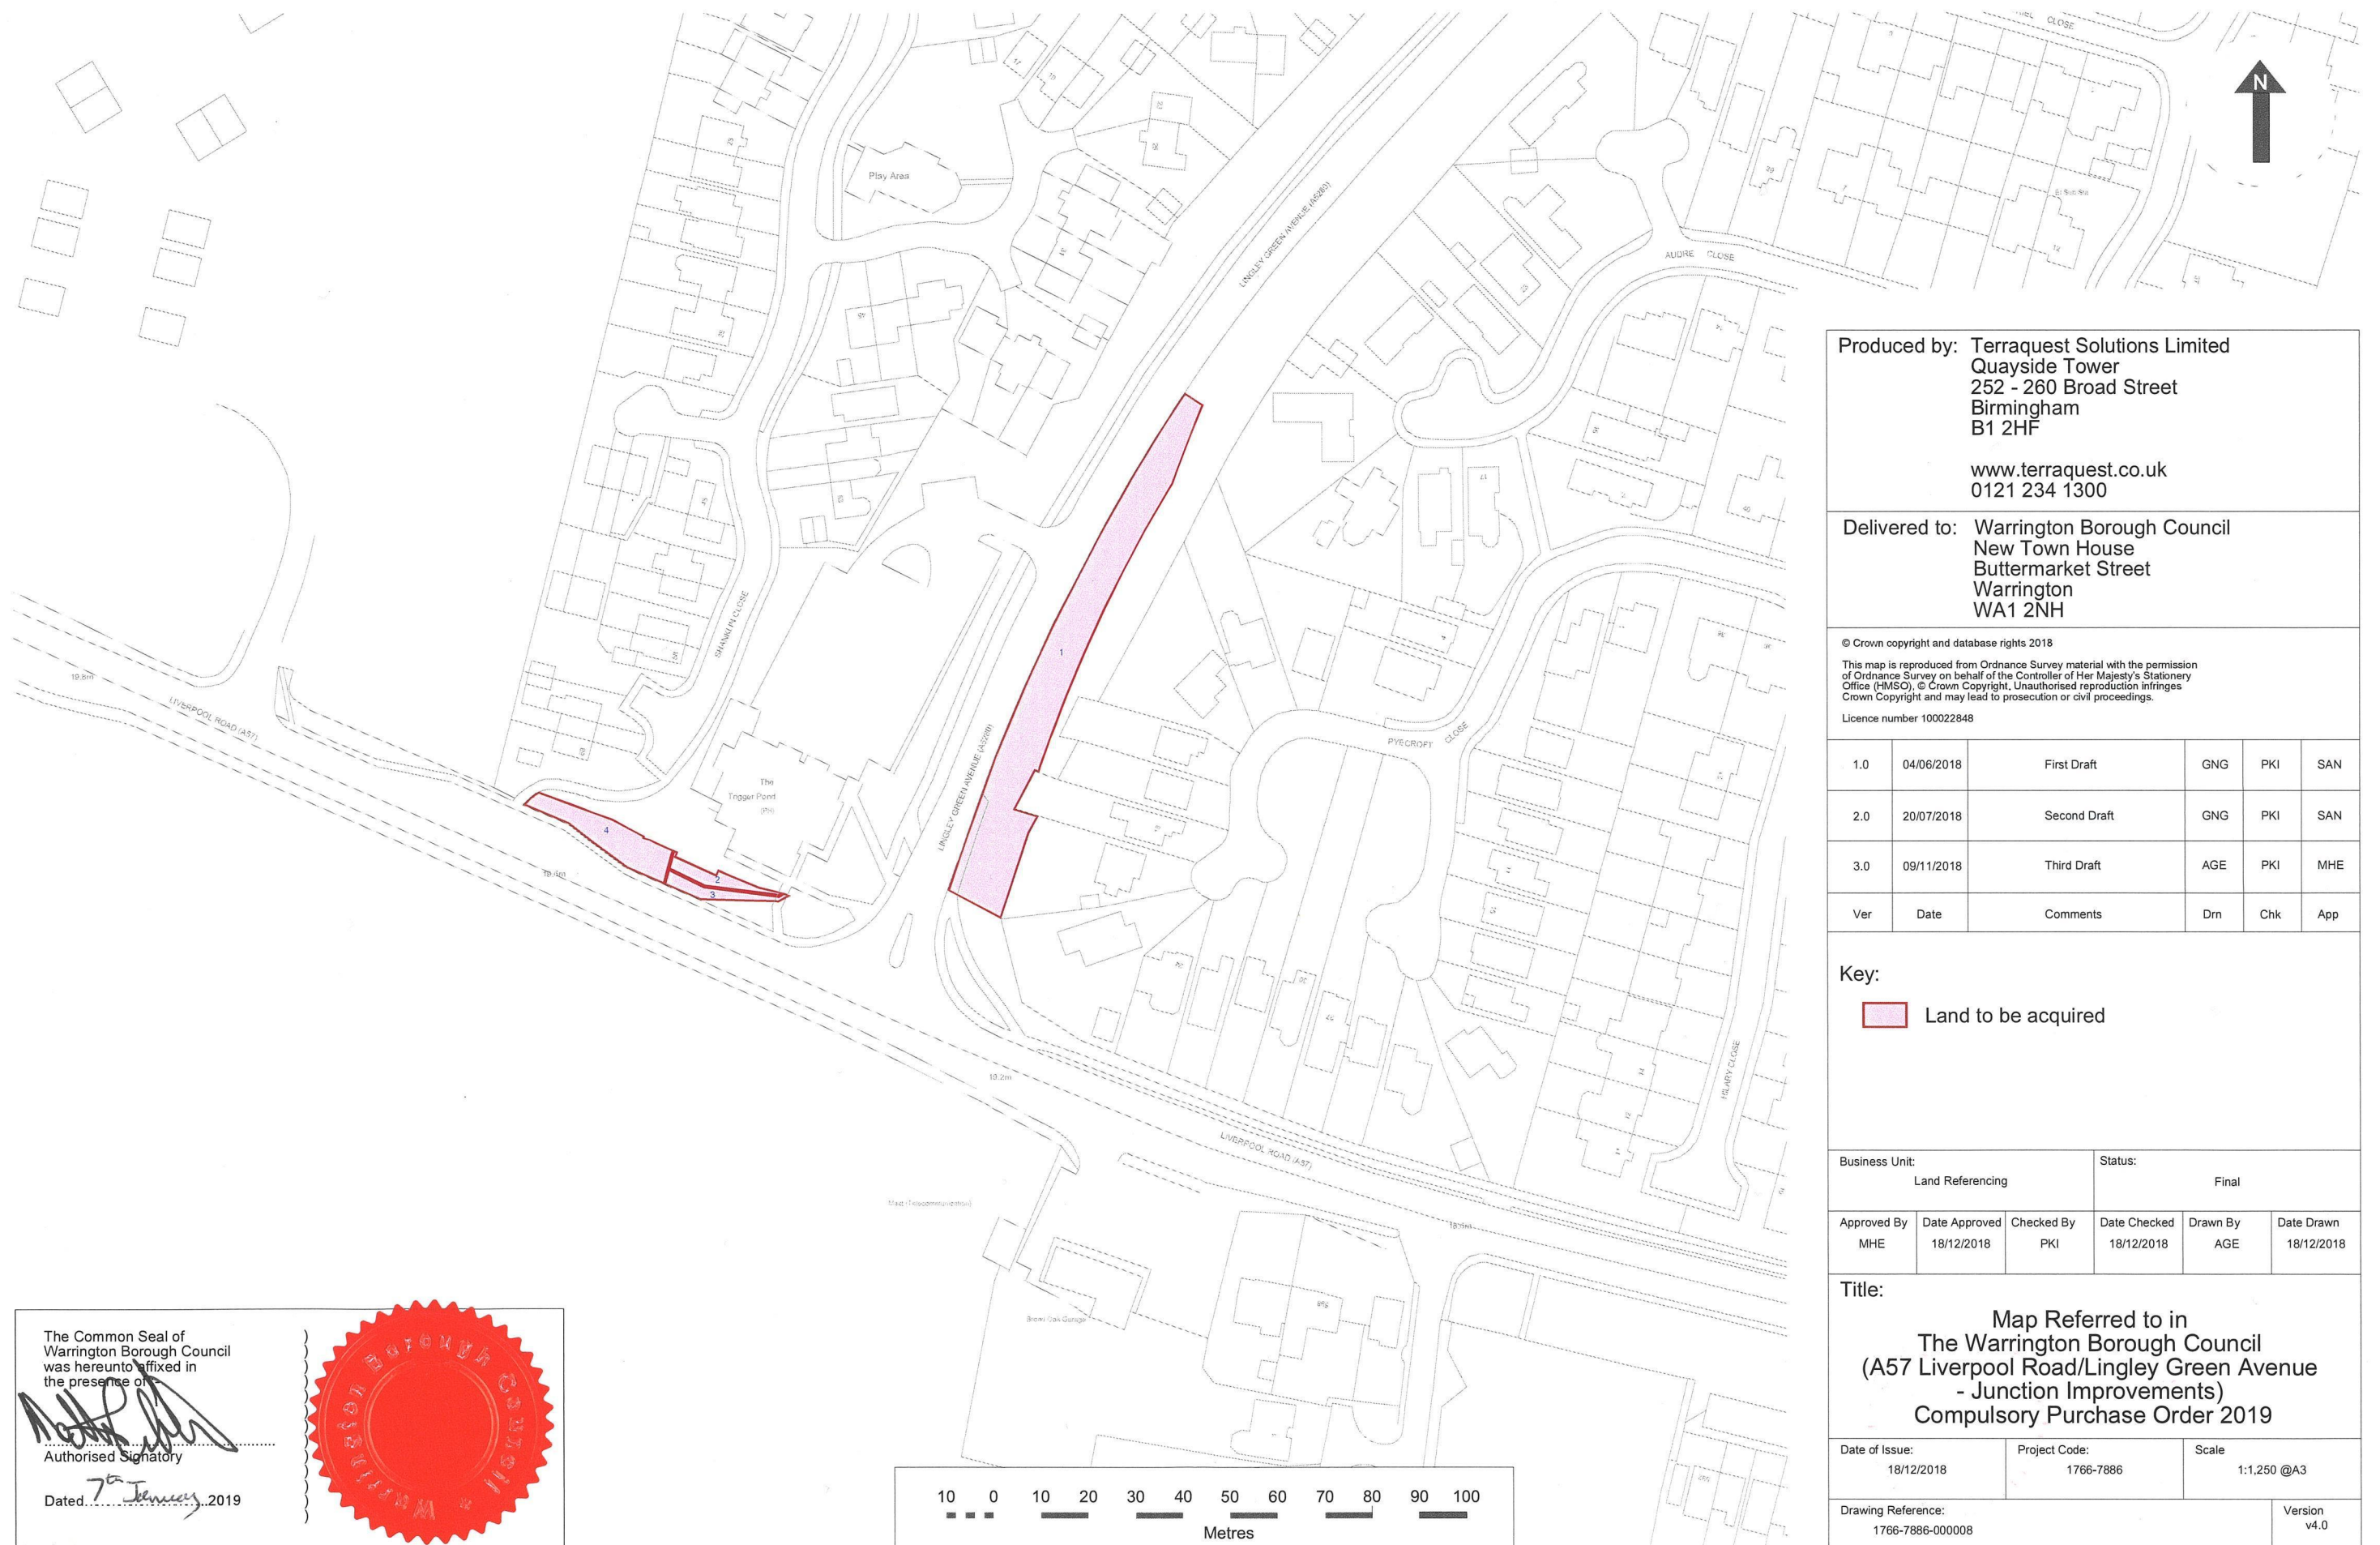

Produced by: Terraquest Solutions Limited  
 Quayside Tower  
 252 - 260 Broad Street  
 Birmingham  
 B1 2HF  
  
 www.terraquest.co.uk  
 0121 234 1300

Delivered to: Warrington Borough Council  
 New Town House  
 Buttermarket Street  
 Warrington  
 WA1 2NH

© Crown copyright and database rights 2018  
 This map is reproduced from Ordnance Survey material with the permission of Ordnance Survey on behalf of the Controller of Her Majesty's Stationery Office (HMSO). © Crown Copyright. Unauthorised reproduction infringes Crown Copyright and may lead to prosecution or civil proceedings.  
 Licence number 100022848

Ver	Date	Comments	Drn	Chk	App
1.0	04/06/2018	First Draft	GNG	PKI	SAN
2.0	20/07/2018	Second Draft	GNG	PKI	SAN
3.0	09/11/2018	Third Draft	AGE	PKI	MHE

Key:  
 Land to be acquired

Business Unit: Land Referencing		Status: Final			
Approved By MHE	Date Approved 18/12/2018	Checked By PKI	Date Checked 18/12/2018	Drawn By AGE	Date Drawn 18/12/2018

Title:  
 Map Referred to in  
 The Warrington Borough Council  
 (A57 Liverpool Road/Lingley Green Avenue  
 - Junction Improvements)  
 Compulsory Purchase Order 2019

Date of Issue: 18/12/2018	Project Code: 1766-7886	Scale: 1:1,250 @A3
Drawing Reference: 1766-7886-000008		Version v4.0

The Common Seal of Warrington Borough Council was hereunto affixed in the presence of  
  
 Authorised Signatory  
 Dated 7<sup>th</sup> January 2019  
  
 MATTHEW CUMBERBATCH  
 HEAD OF LEGAL AND DEMOCRATIC SERVICES AND  
 MONITORING OFFICER  
 50928