

Proposed 'Keep Clear'
road marking



NOTES:
© Crown copyright and database rights 2017 OS Licence
100035409.
@HTp OS copying licence 100056454.

ISSUE	REASON FOR REVISION	DATE

PROJECT:
**PEEL HALL,
WARRINGTON**


CLIENT:
**SATNAM MILLENNIUM
LTD**

PROJECT REFERENCE:	DRAWING NUMBER:	SCALE:
1107	79	1:250 @ A3

Highgate*Transportation*
www.highgatetransportation.co.uk
First Floor, 43-45 Park Street
Bristol BS8 1ES
07973 375 937 / 07595 892 217
© Highgate Transportation Limited

TITLE:
**PEEL HALL POTENTIAL MITIGATION - A49 /
BIRCH AVENUE**

DATE:	DRAWN BY:	CHECKED:
22/12/17	BL	FB

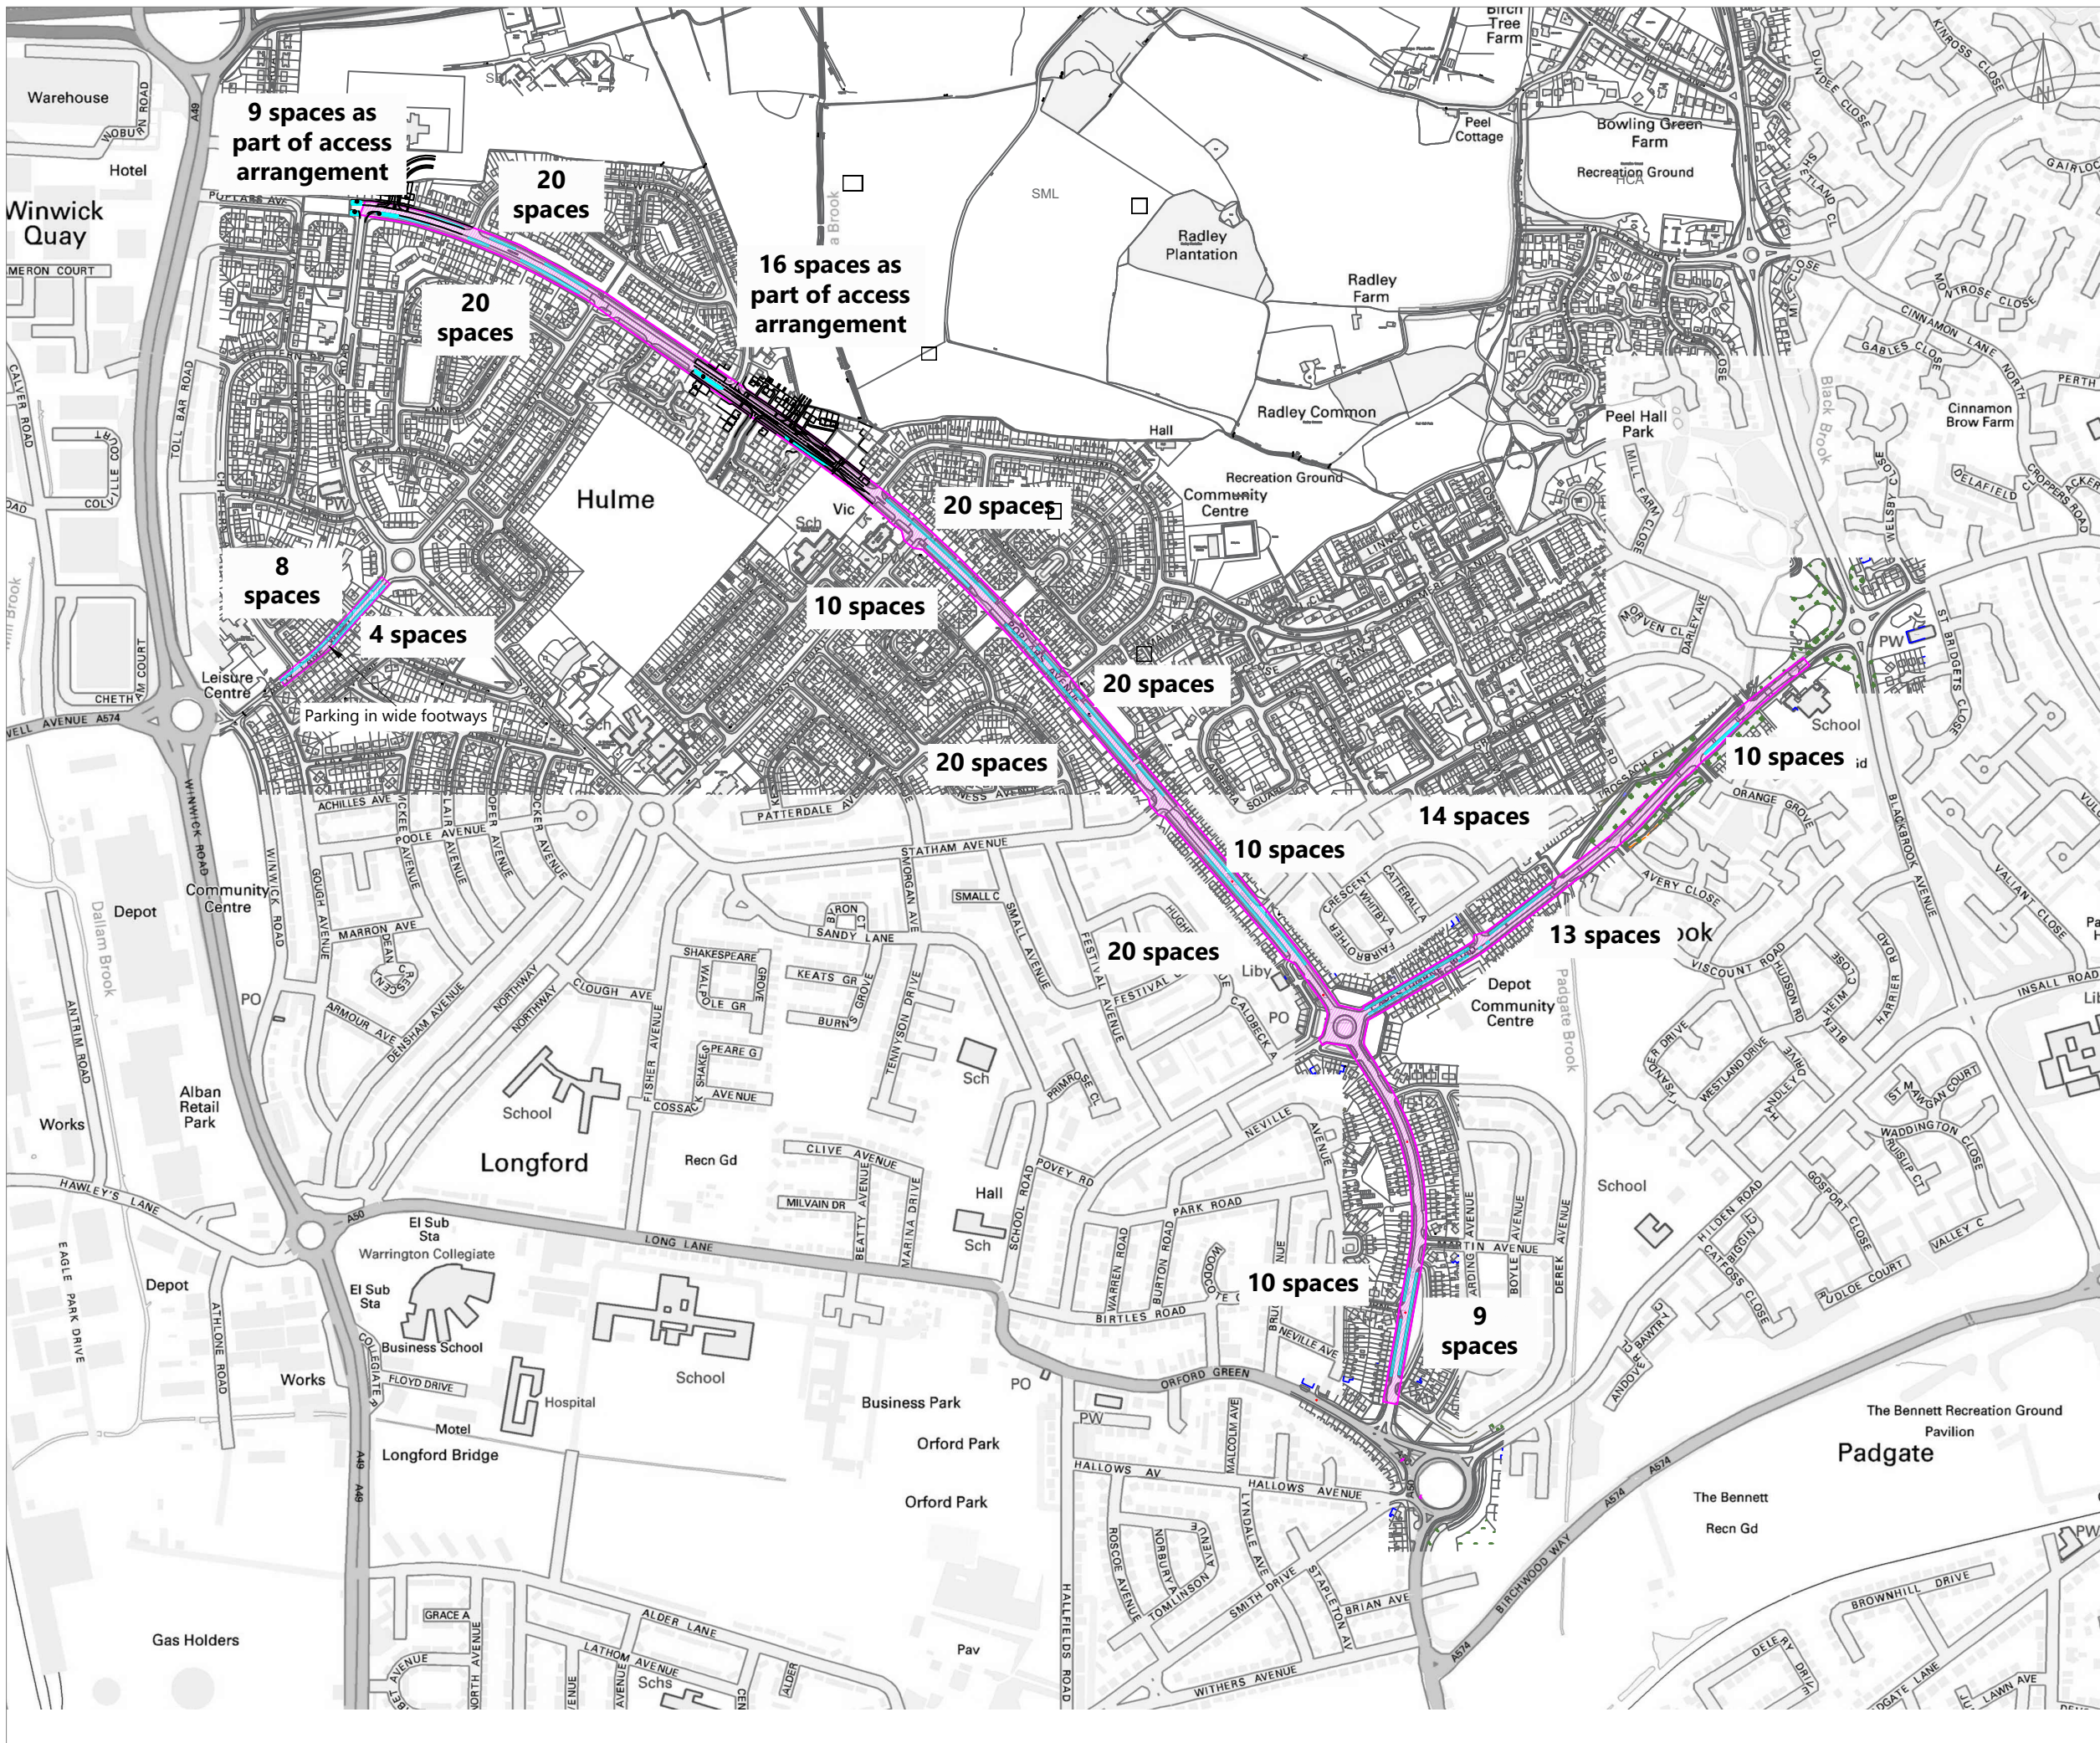

NOTES:
 © Crown Copyright and database rights 2020 OS Licence 100056454.
 Reproduced by Stanfords by permission of Ordnance Survey® on behalf of the Controller of Her Majesty's Stationery Office.

Key

Study area to be considered for off-carriageway formalised parking

Potential locations for verge parking

Indicative only - based on on-site observations

ISSUE	REASON FOR REVISION	DATE
B	Parking numbers to reflect surveys	25/06/20
A	Parking locations reduced based on constraints	22/06/20

PROJECT:
PEEL HALL, WARRINGTON

CLIENT:
SATNAM MILLENNIUM LTD

PROJECT REFERENCE:	DRAWING NUMBER:	SCALE:
1901	06	Not to Scale

HighgateTransportation
www.highgatetransportation.co.uk
 First Floor, 43-45 Park Street
 Bristol BS1 5NL
 07973 375 937 / 07595 892 217
 © Highgate Transportation Limited

TITLE:
POTENTIAL AREAS TO BE CONSIDERED FOR VERGE/FOOTWAY PARKING

DATE:	DRAWN BY:	CHECKED:
29/01/20	FB	DT



NOTES:
 © Crown Copyright and database rights 2019 OS Licence 100056454.
 Reproduced by Stanfords by permission of Ordnance Survey© on behalf of the Controller of Her Majesty's Stationery Office.

Proposed 20mph restriction to tie into existing 20mph restrictions where present.

Key
 Potential 20mph speed restriction extension

ISSUE	REASON FOR REVISION	DATE

PROJECT:
**PEEL HALL,
 WARRINGTON**

CLIENT:
**SATNAM MILLENNIUM
 LTD**

PROJECT REFERENCE:	DRAWING NUMBER:	SCALE:
1901	07	Not to Scale

HighgateTransportation
www.highgatetransportation.co.uk
 First Floor, 43-45 Park Street
 Bristol BS1 5NL
 07973 375 937 / 07595 892 217
 © Highgate Transportation Limited

TITLE:
**AREA FOR POTENTIAL 20MPH
 SPEED RESTRICTION EXTENSION**

DATE:	DRAWN BY:	CHECKED:
20/01/20	FB	DT



NOTES:
 © Crown copyright and database rights 2020 OS Licence 100056454.
 North arrow indicative.

PRELIMINARY


ISSUE	REASON FOR REVISION	DATE

PROJECT:	PEEL HALL WARRINGTON	
CLIENT:	SATNAM MILLENNIUM LTD	
PROJECT REFERENCE:	DRAWING NUMBER:	SCALE:
1901	08	1:500 @ A3

Highgate*Transportation*

www.highgatetransportation.co.uk
 First Floor, 43-45 Park Street
 Bristol BS1 5NL
 07973 375 937 / 07595 892 217
 © Highgate Transportation Limited

TITLE: PROPOSED A49 / GOLBOURNE ROAD JUNCTION IMPROVEMENTS		
DATE: 04/03/20	DRAWN BY: BGS	CHECKED: FB

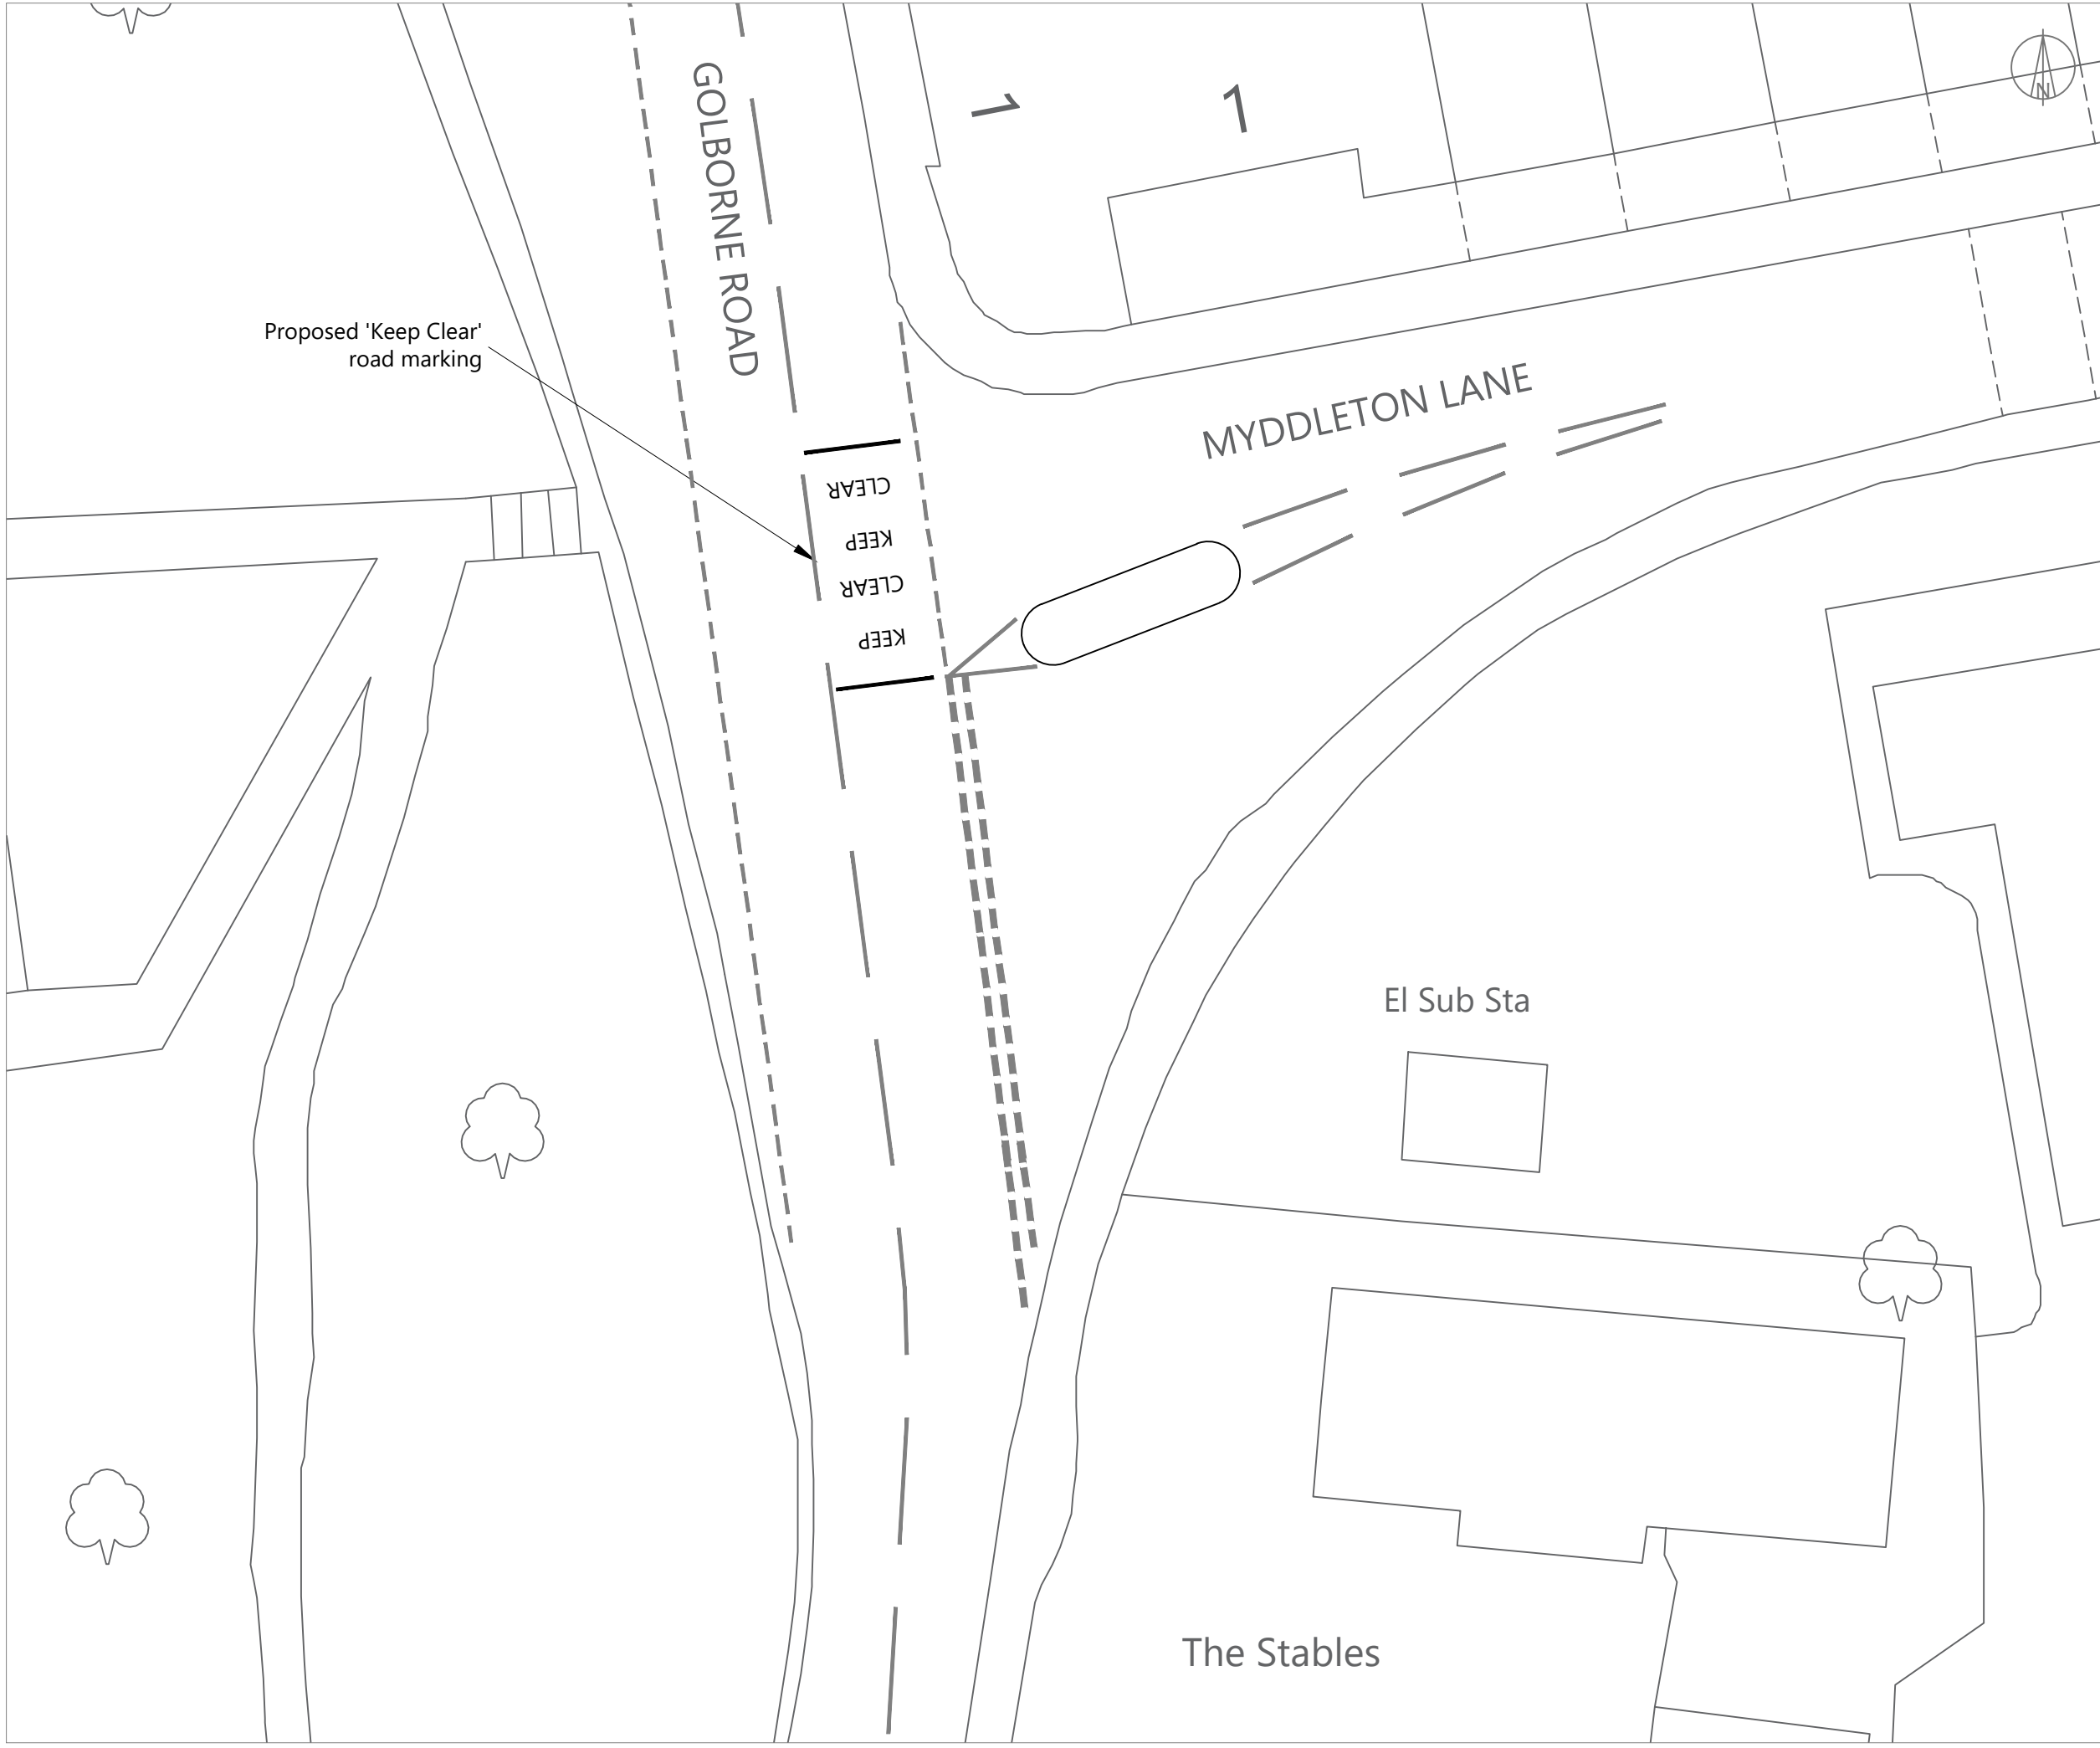

NOTES:
 © Crown Copyright and database rights 2020 OS Licence 100056454.
 Road markings and splitter island shown indicatively only

ISSUE	REASON FOR REVISION	DATE

PROJECT:
**PEEL HALL,
 WARRINGTON**


CLIENT:
**SATNAM MILLENNIUM
 LTD**

PROJECT REFERENCE:	DRAWING NUMBER:	SCALE:
1901	10	1:200 @ A3

Highgate*Transportation*
www.highgatetransportation.co.uk
 First Floor, 43-45 Park Street
 Bristol BS1 5NL
 07973 375 937 / 07595 892 217
 © Highgate Transportation Limited

TITLE:
**POTENTIAL KEEP CLEAR MARKINGS
 GOLBOURNE RD/MYDDLETON LN**

DATE:	DRAWN BY:	CHECKED:
02/03/20	FB	DT

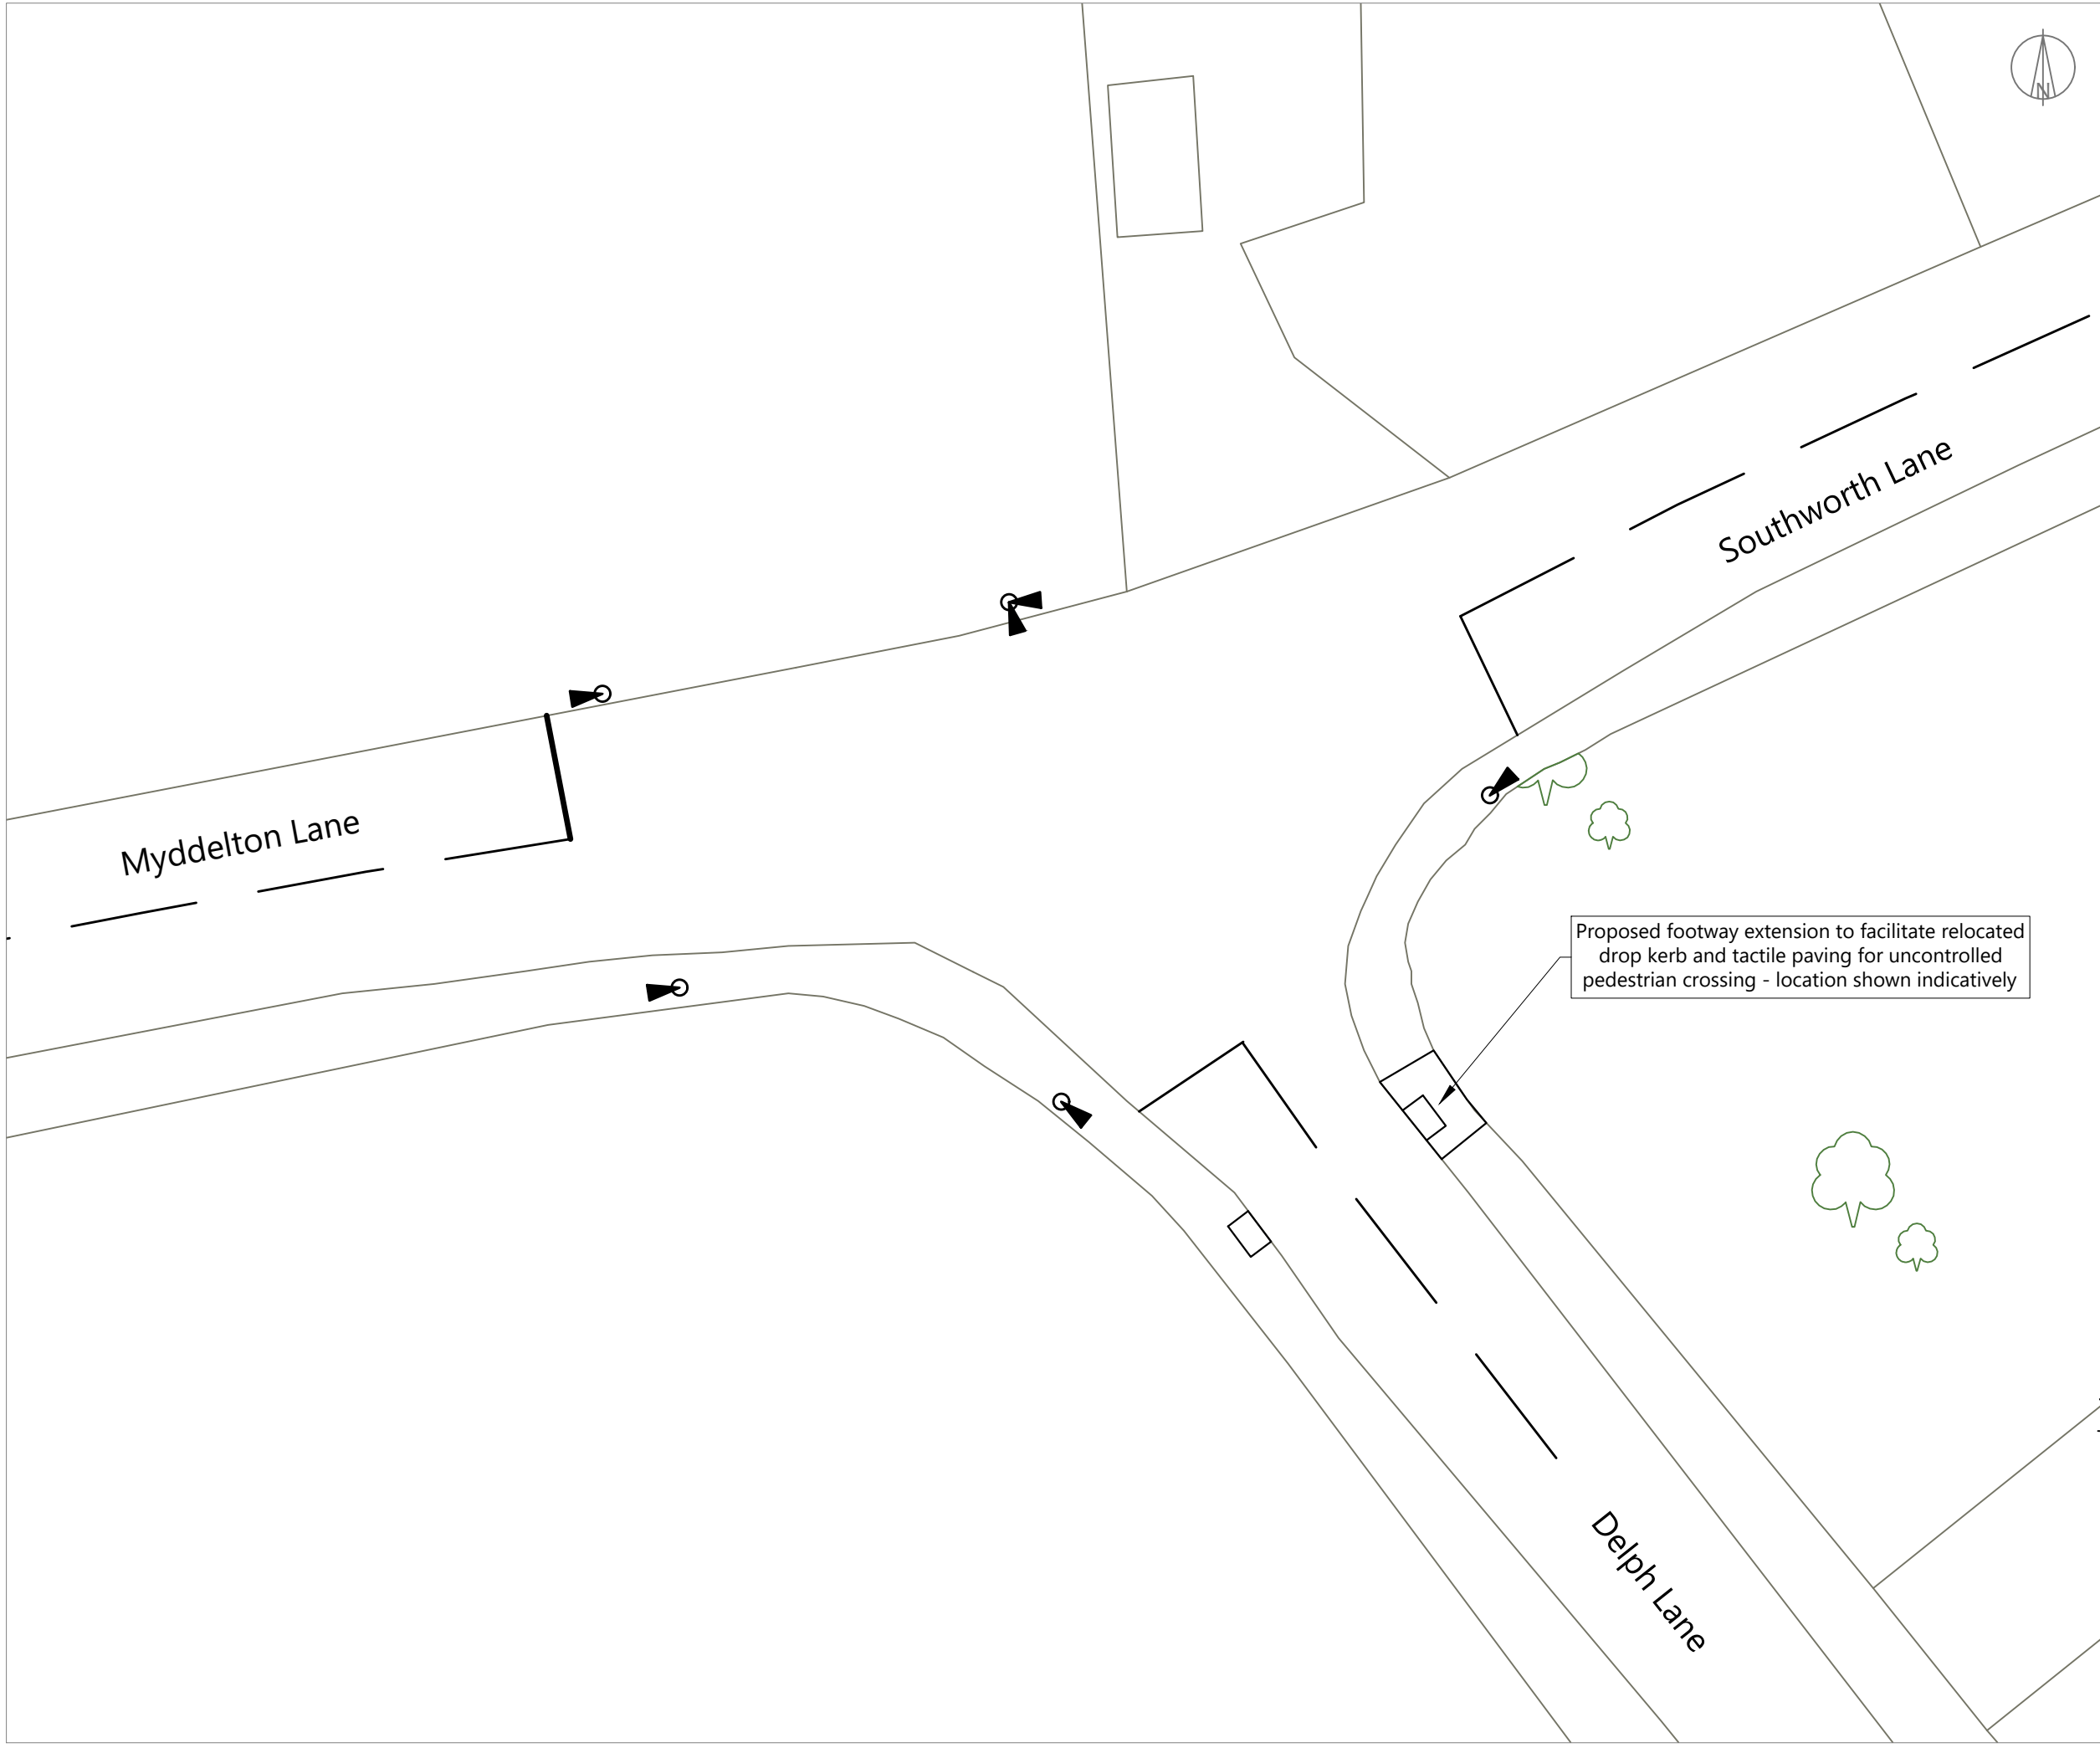

NOTES:
 © Crown Copyright and database rights 2020 OS Licence 100056454.

PRELIMINARY

ISSUE	REASON FOR REVISION	DATE

PROJECT:
**PEEL HALL,
 WARRINGTON**

CLIENT:
**SATNAM MILLENNIUM
 LTD**

PROJECT REFERENCE:	DRAWING NUMBER:	SCALE:
1901	11	1:200 @ A3

Highgate*Transportation*
www.highgatetransportation.co.uk
 First Floor, 43-45 Park Street
 Bristol BS1 5NL
 07973 375 937 / 07595 892 217
 © Highgate Transportation Limited

TITLE:
**POTENTIAL SIGNAL JUNCTION
 MYDDLETON LANE/DELPH LANE**

DATE:	DRAWN BY:	CHECKED:
17/03/20	FB	DT



NOTES:
 © Crown copyright and database rights 2020 OS copying licence 100056454.

ISSUE	REASON FOR REVISION	DATE
C	Traffic island added to southern crossing	07.08.20
B	Controlled crossing on Orford Road added	05.08.20
A	Roundabout road markings amended	24.07.20

PROJECT:
**PEEL HALL,
 WARRINGTON**

CLIENT:
**SATNAM MILLENNIUM
 LTD**

PROJECT REFERENCE:	DRAWING NUMBER:	SCALE:
1901	24	1:1,000 @ A3

HighgateTransportation
www.highgatetransportation.co.uk
 First Floor, 43-45 Park Street
 Bristol BS8 1ES
 07973 375 937 / 07595 892 217
 © Highgate Transportation Limited

TITLE:
**POTENTIAL IMPROVEMENTS TO A50/HILDEN
 ROAD/POPLARS AVENUE - TURBO ARRANGEMENT**

DATE:	DRAWN BY:	CHECKED:
24-07-2020	BGS	FB