


Appendix F


Parcel Maps

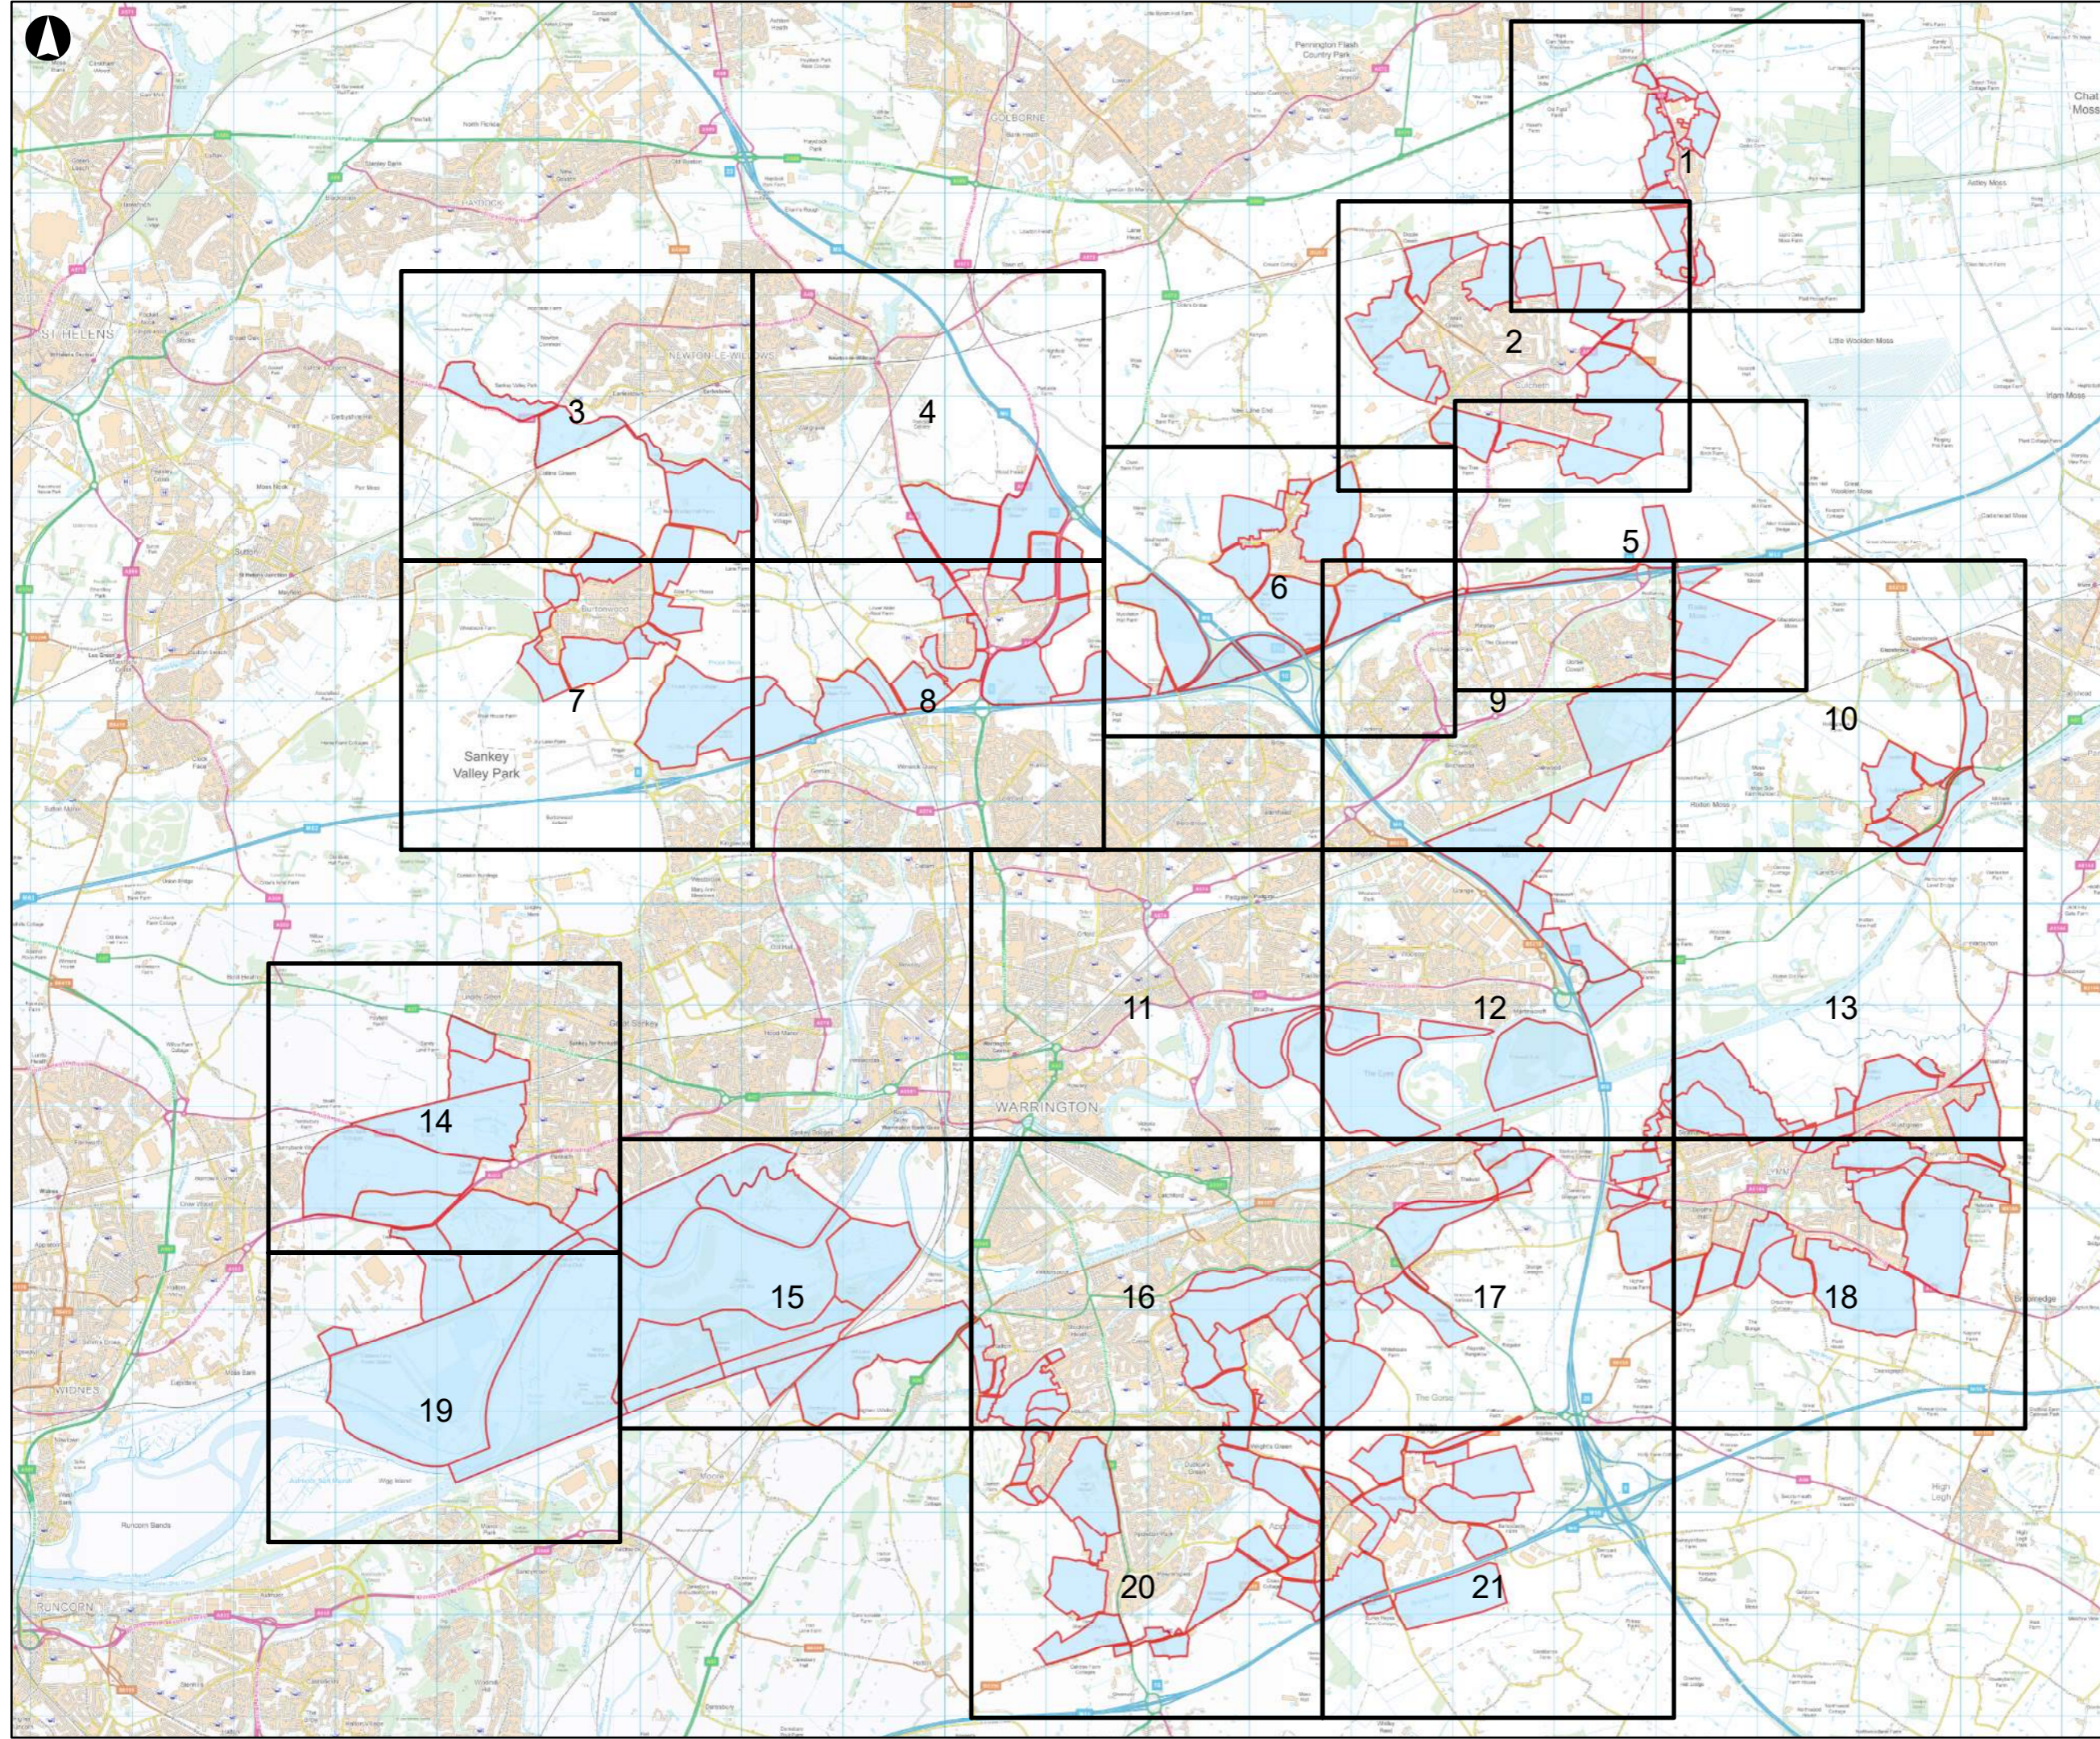

Key

- Drawing Extent
- Green Belt Assessment Parcel

P0	2016-04-05	APS	APS	SL
Issue	Date	By	Chkd	Appd

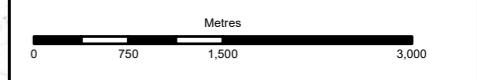

ARUP

6th Floor, 3 Piccadilly Place
 Manchester M1 3BN
 Tel+44(0)161 228 2331 Fax+44(0)161 228 6879
 www.arup.com

Client
Warrington Borough Council


Job Title
Warrington Green Belt Assessment

Green Belt Parcels Keyplan

Scale at A3
1:60,000


Job No 247625-00	Drawing Status Preliminary
----------------------------	--------------------------------------

Drawing No WGB-ARP-SW-DR-PL-0000	Issue P0
--	--------------------

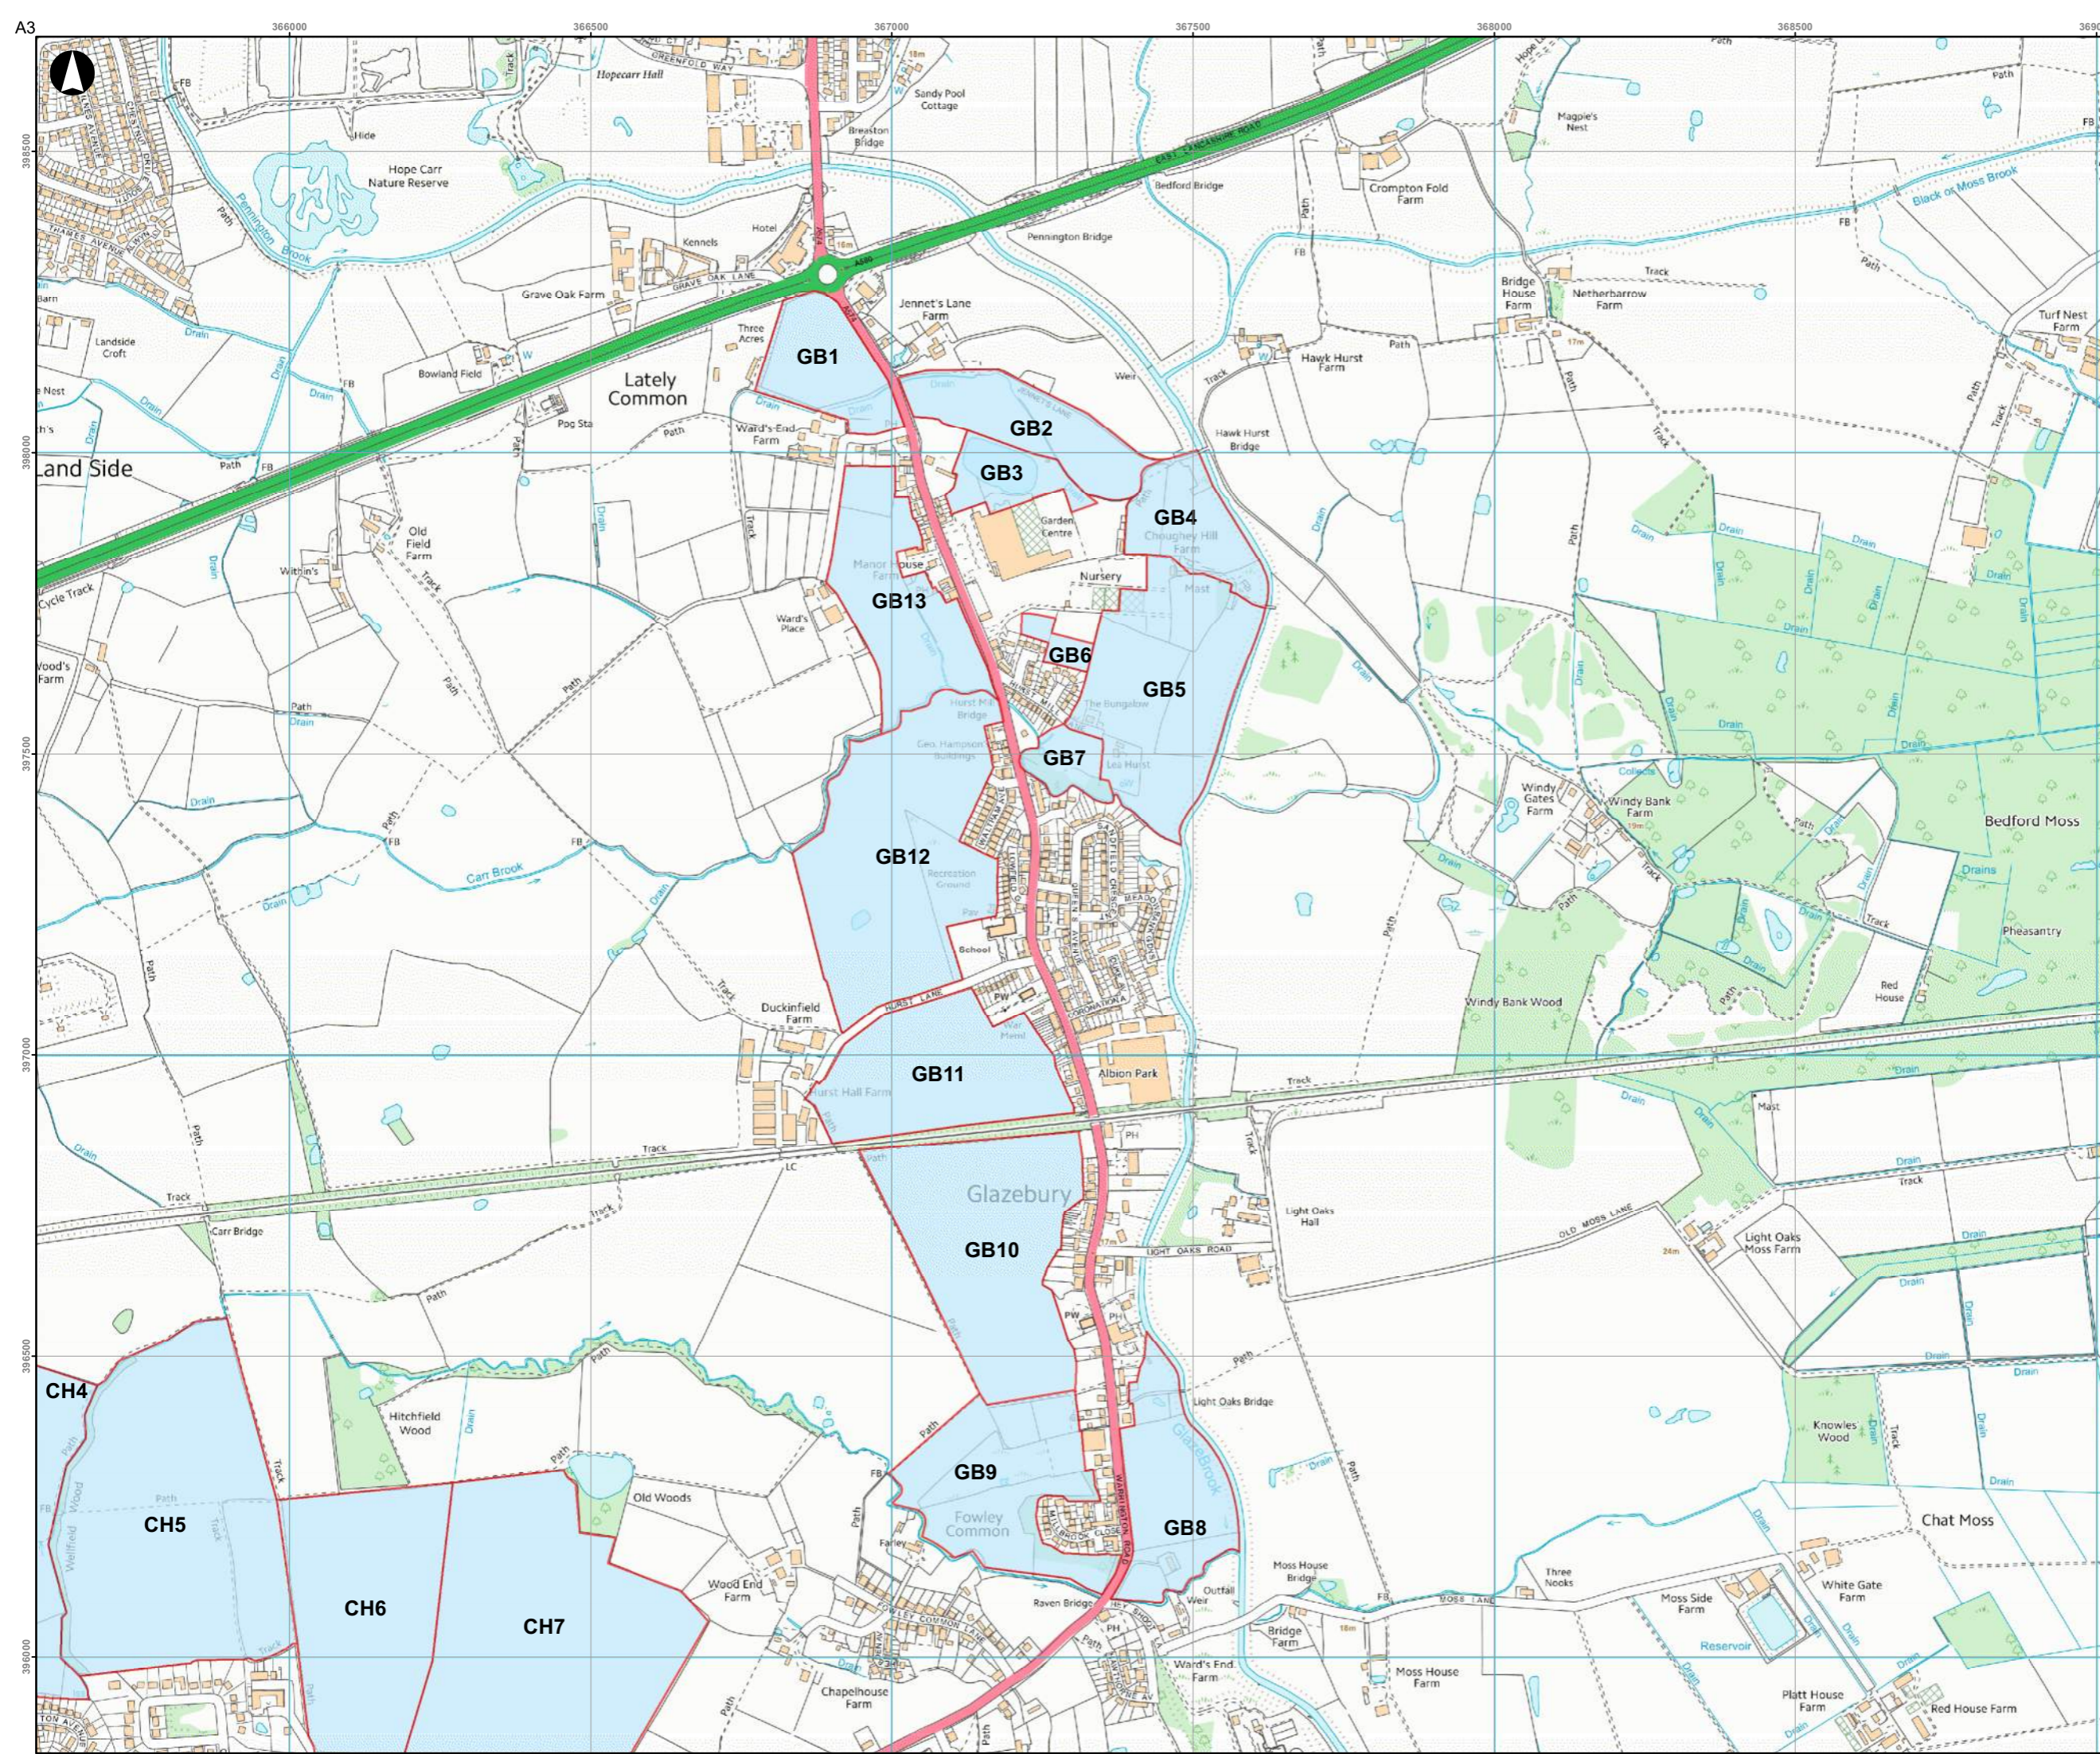

Key
 Green Belt Assessment Parcel

P0	2016-07-28	APS	APS	APS
Issue	Date	By	Chkd	Appd

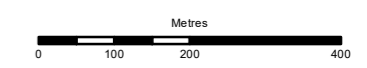

ARUP

6th Floor, 3 Piccadilly Place
 Manchester M1 3BN
 Tel:+44(0)161 228 2331 Fax:+44(0)161 228 6879
 www.arup.com

Client
Warrington Borough Council


Job Title
Warrington Green Belt Assessment

Green Belt Parcels
 Page 1 of 21

Scale at A3
1:10,000


Job No 247625-00	Drawing Status Preliminary
----------------------------	--------------------------------------

Drawing No WGB-ARP-SW-DR-PL-0001	Issue P0
--	--------------------

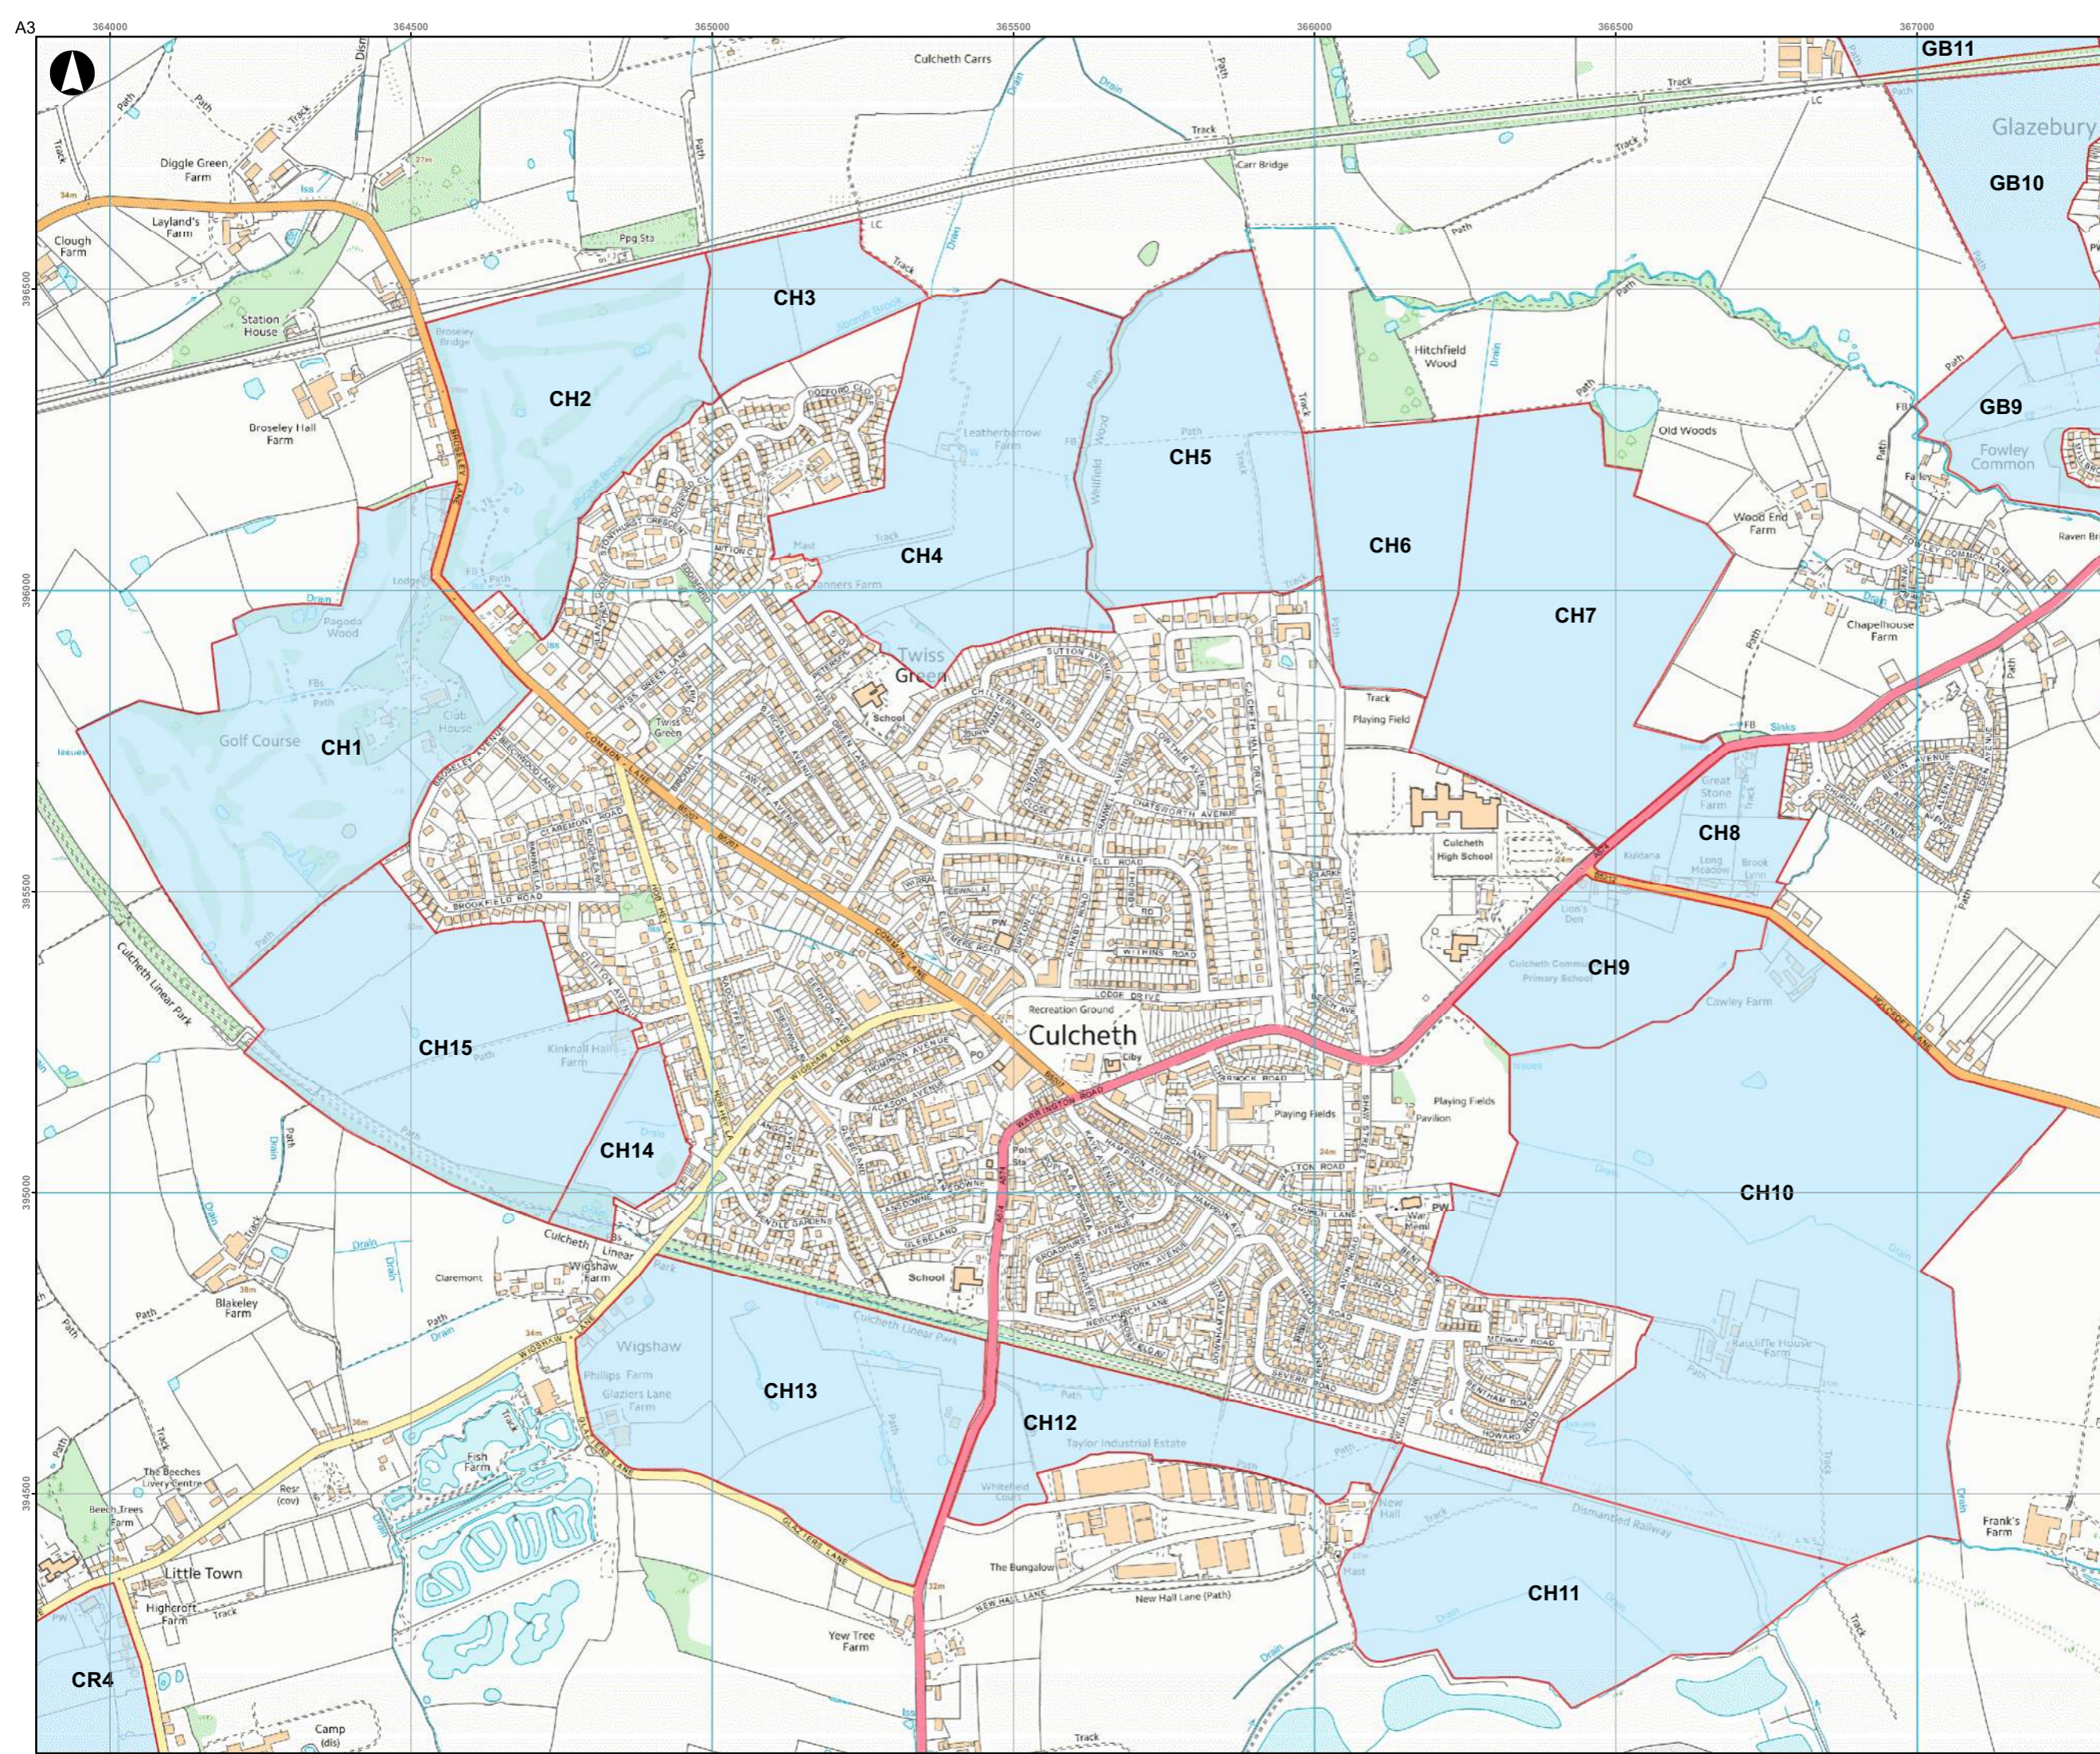

Key
 Green Belt Assessment Parcel

PO	2016-07-28	APS	APS	APS
Issue	Date	By	Chkd	Appd

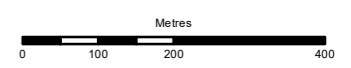

ARUP

6th Floor, 3 Piccadilly Place
 Manchester M1 3BN
 Tel:+44(0)161 228 2331 Fax:+44(0)161 228 6879
 www.arup.com

Client
Warrington Borough Council


Job Title
Warrington Green Belt Assessment

Green Belt Parcels
 Page 2 of 21

Scale at A3
1:10,000

Job No 247625-00	Drawing Status Preliminary
----------------------------	--------------------------------------


Drawing No WGB-ARP-SW-DR-PL-0002	Issue P0
--	--------------------

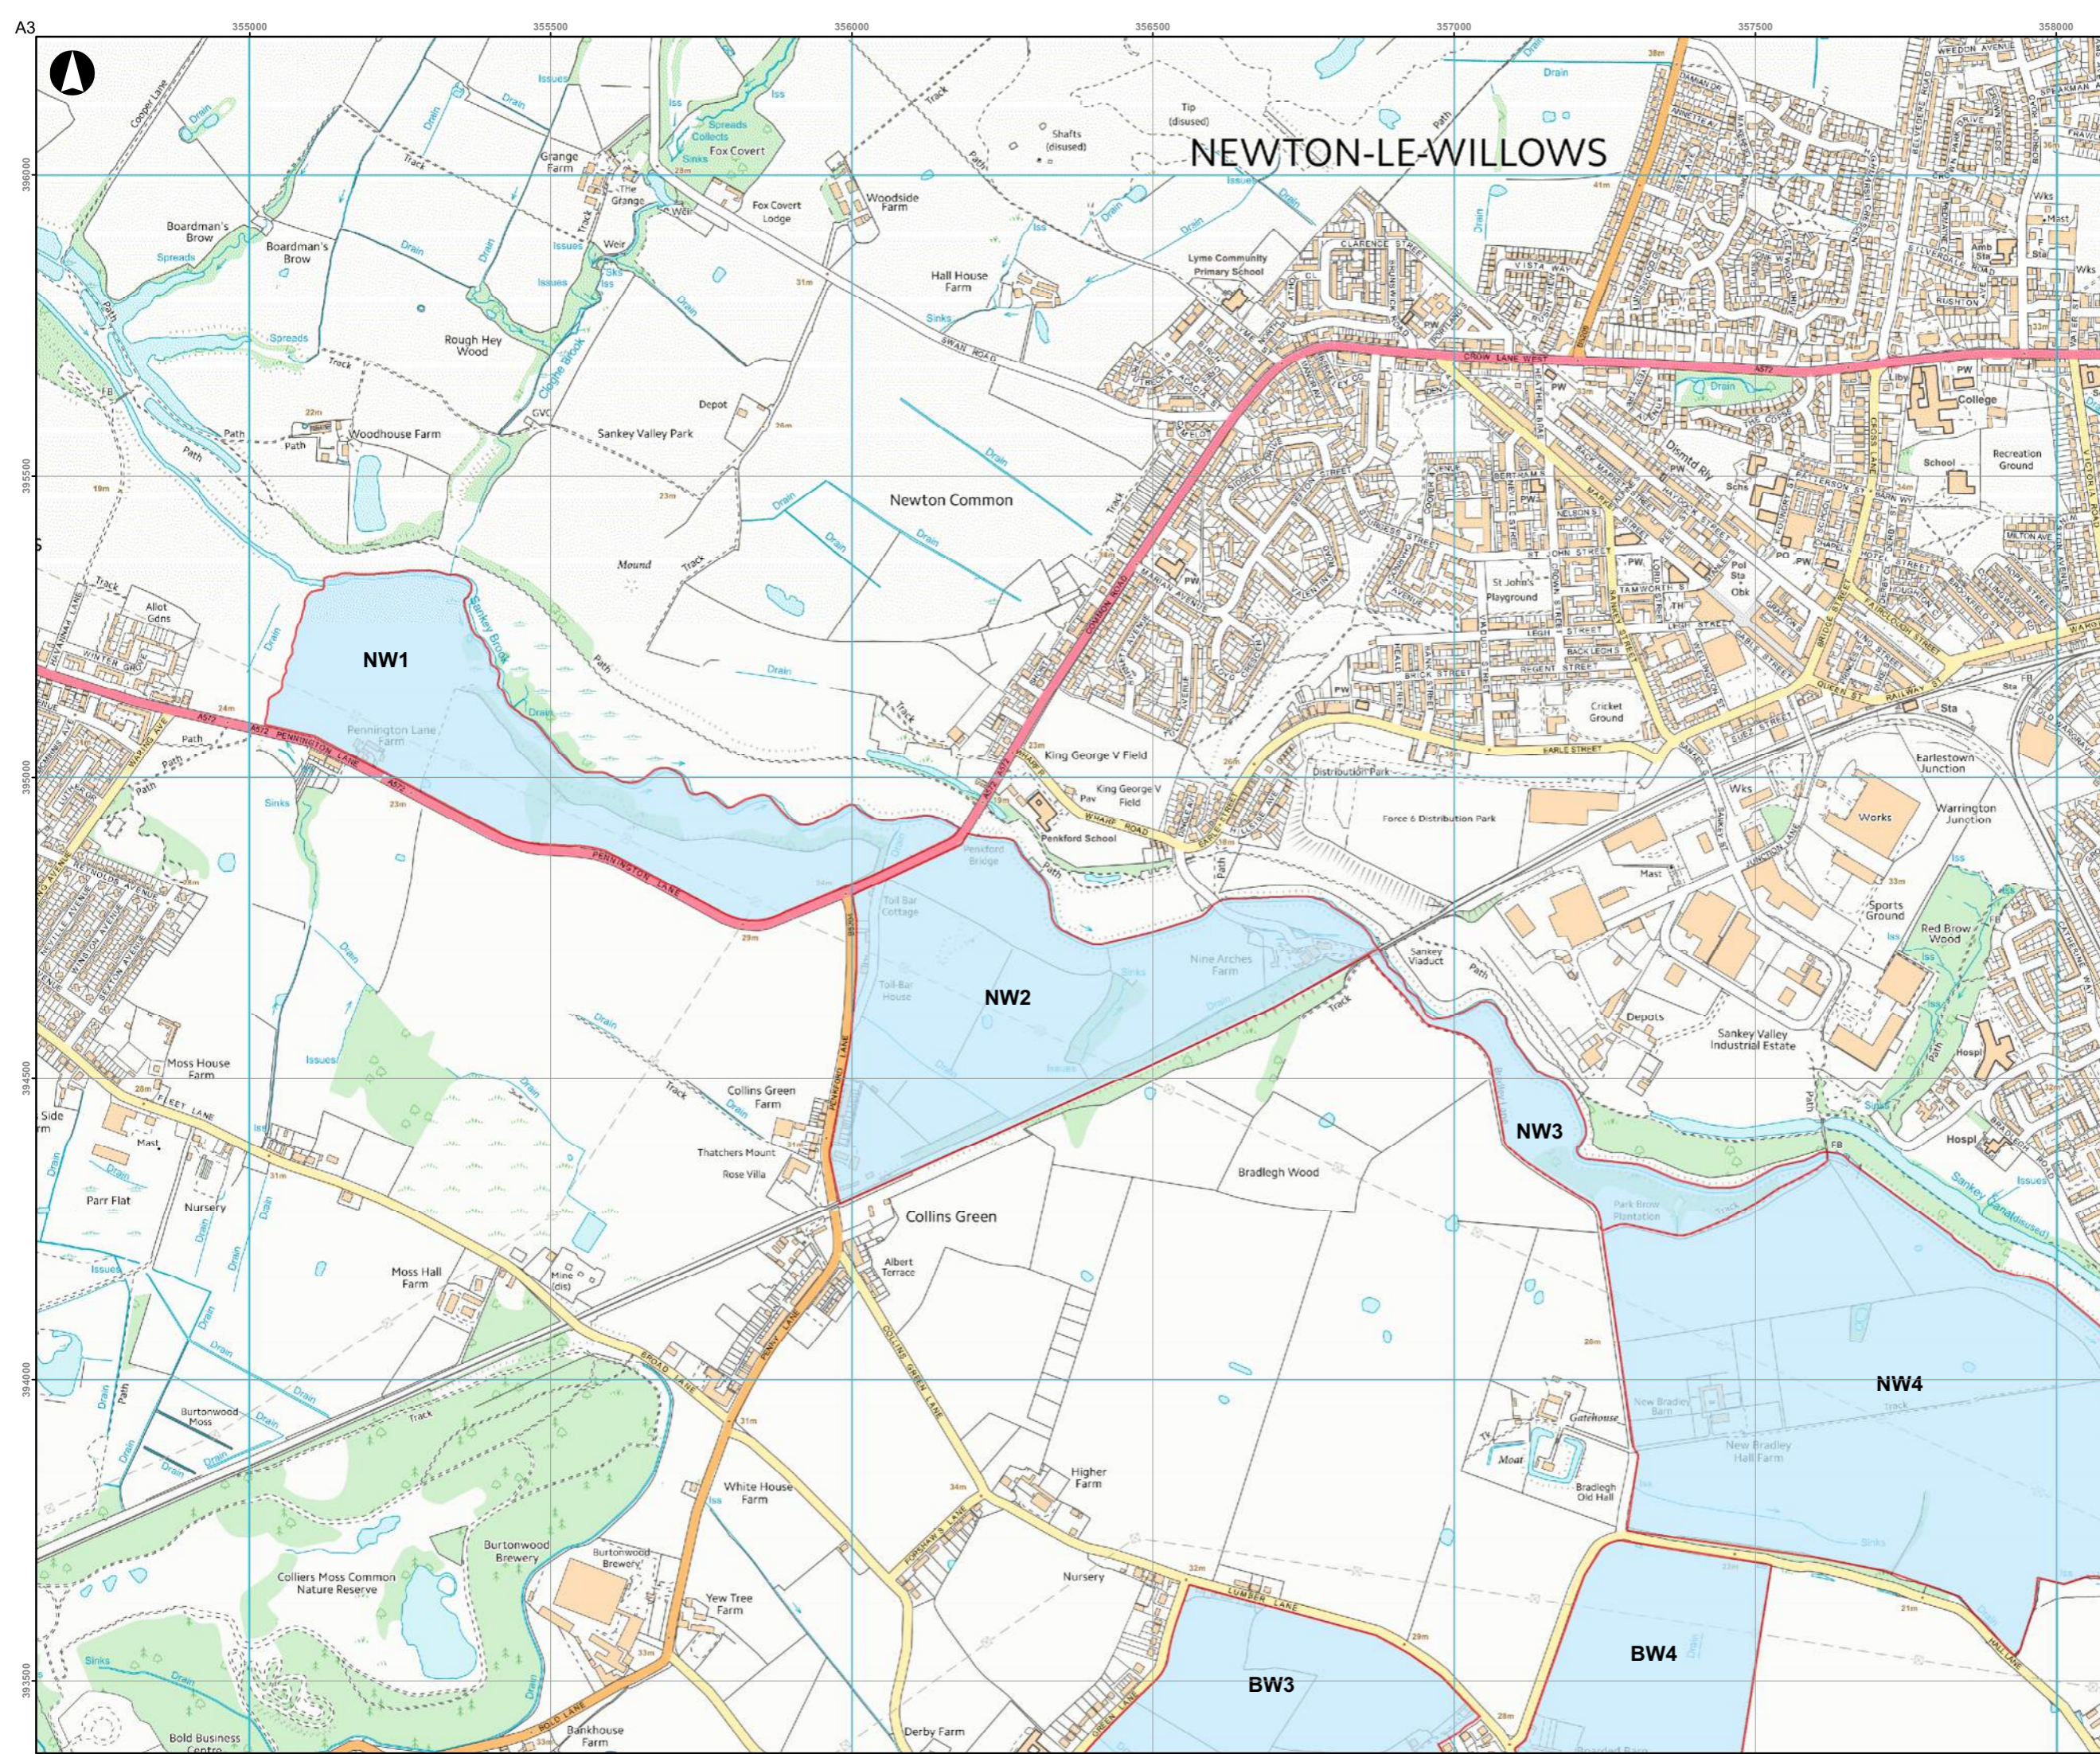

Key

Green Belt Assessment Parcel

P0	2016-07-28	APS	APS	APS
Issue	Date	By	Chkd	Appd

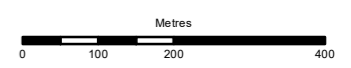

ARUP

6th Floor, 3 Piccadilly Place
 Manchester M1 3BN
 Tel+44(0)161 228 2331 Fax+44(0)161 228 6879
 www.arup.com

Client
Warrington Borough Council


Job Title
Warrington Green Belt Assessment

Green Belt Parcels
 Page 3 of 21

Scale at A3
1:10,000

Job No 247625-00	Drawing Status Preliminary
----------------------------	--------------------------------------


Drawing No WGB-ARP-SW-DR-PL-0003	Issue P0
--	--------------------

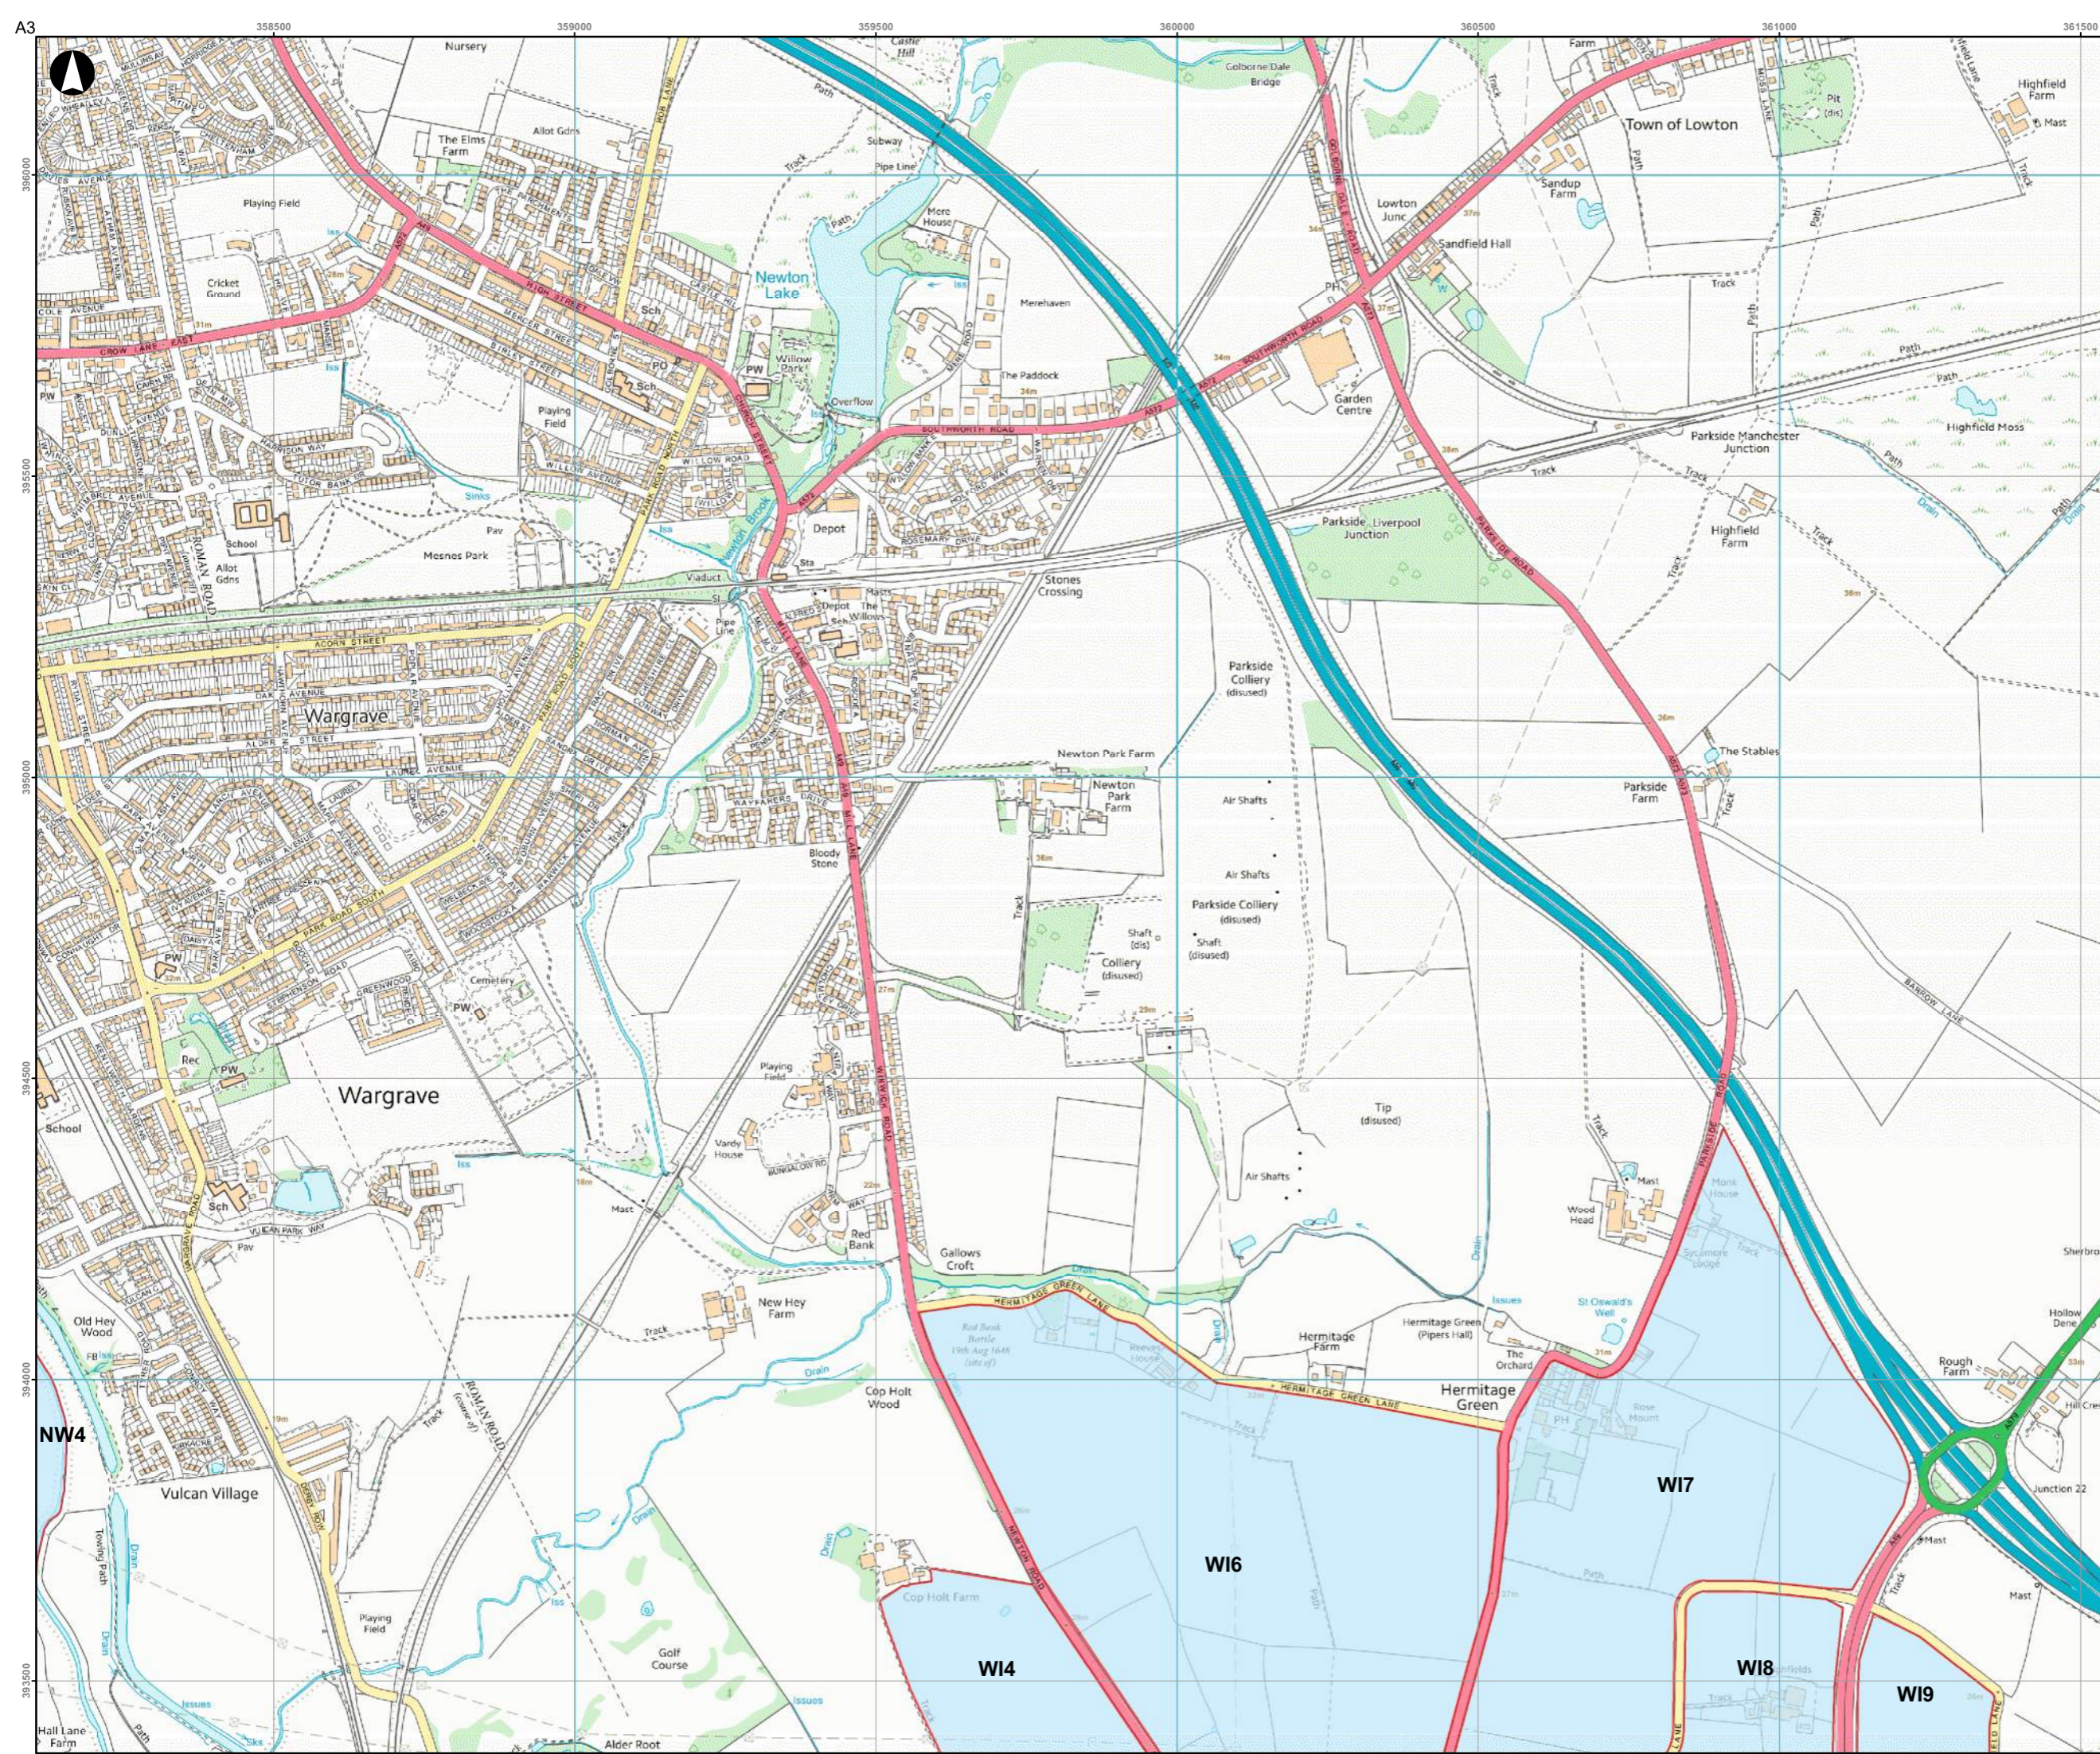

Key

Green Belt Assessment Parcel

P0	2016-07-28	APS	APS	APS
Issue	Date	By	Chkd	Appd

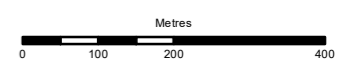

ARUP

6th Floor, 3 Piccadilly Place
 Manchester M1 3BN
 Tel:+44(0)161 228 2331 Fax:+44(0)161 228 6879
 www.arup.com

Client
Warrington Borough Council


Job Title
Warrington Green Belt Assessment

Green Belt Parcels
 Page 4 of 21

Scale at A3
1:10,000


Job No 247625-00	Drawing Status Preliminary
----------------------------	--------------------------------------

Drawing No WGB-ARP-SW-DR-PL-0004	Issue P0
--	--------------------

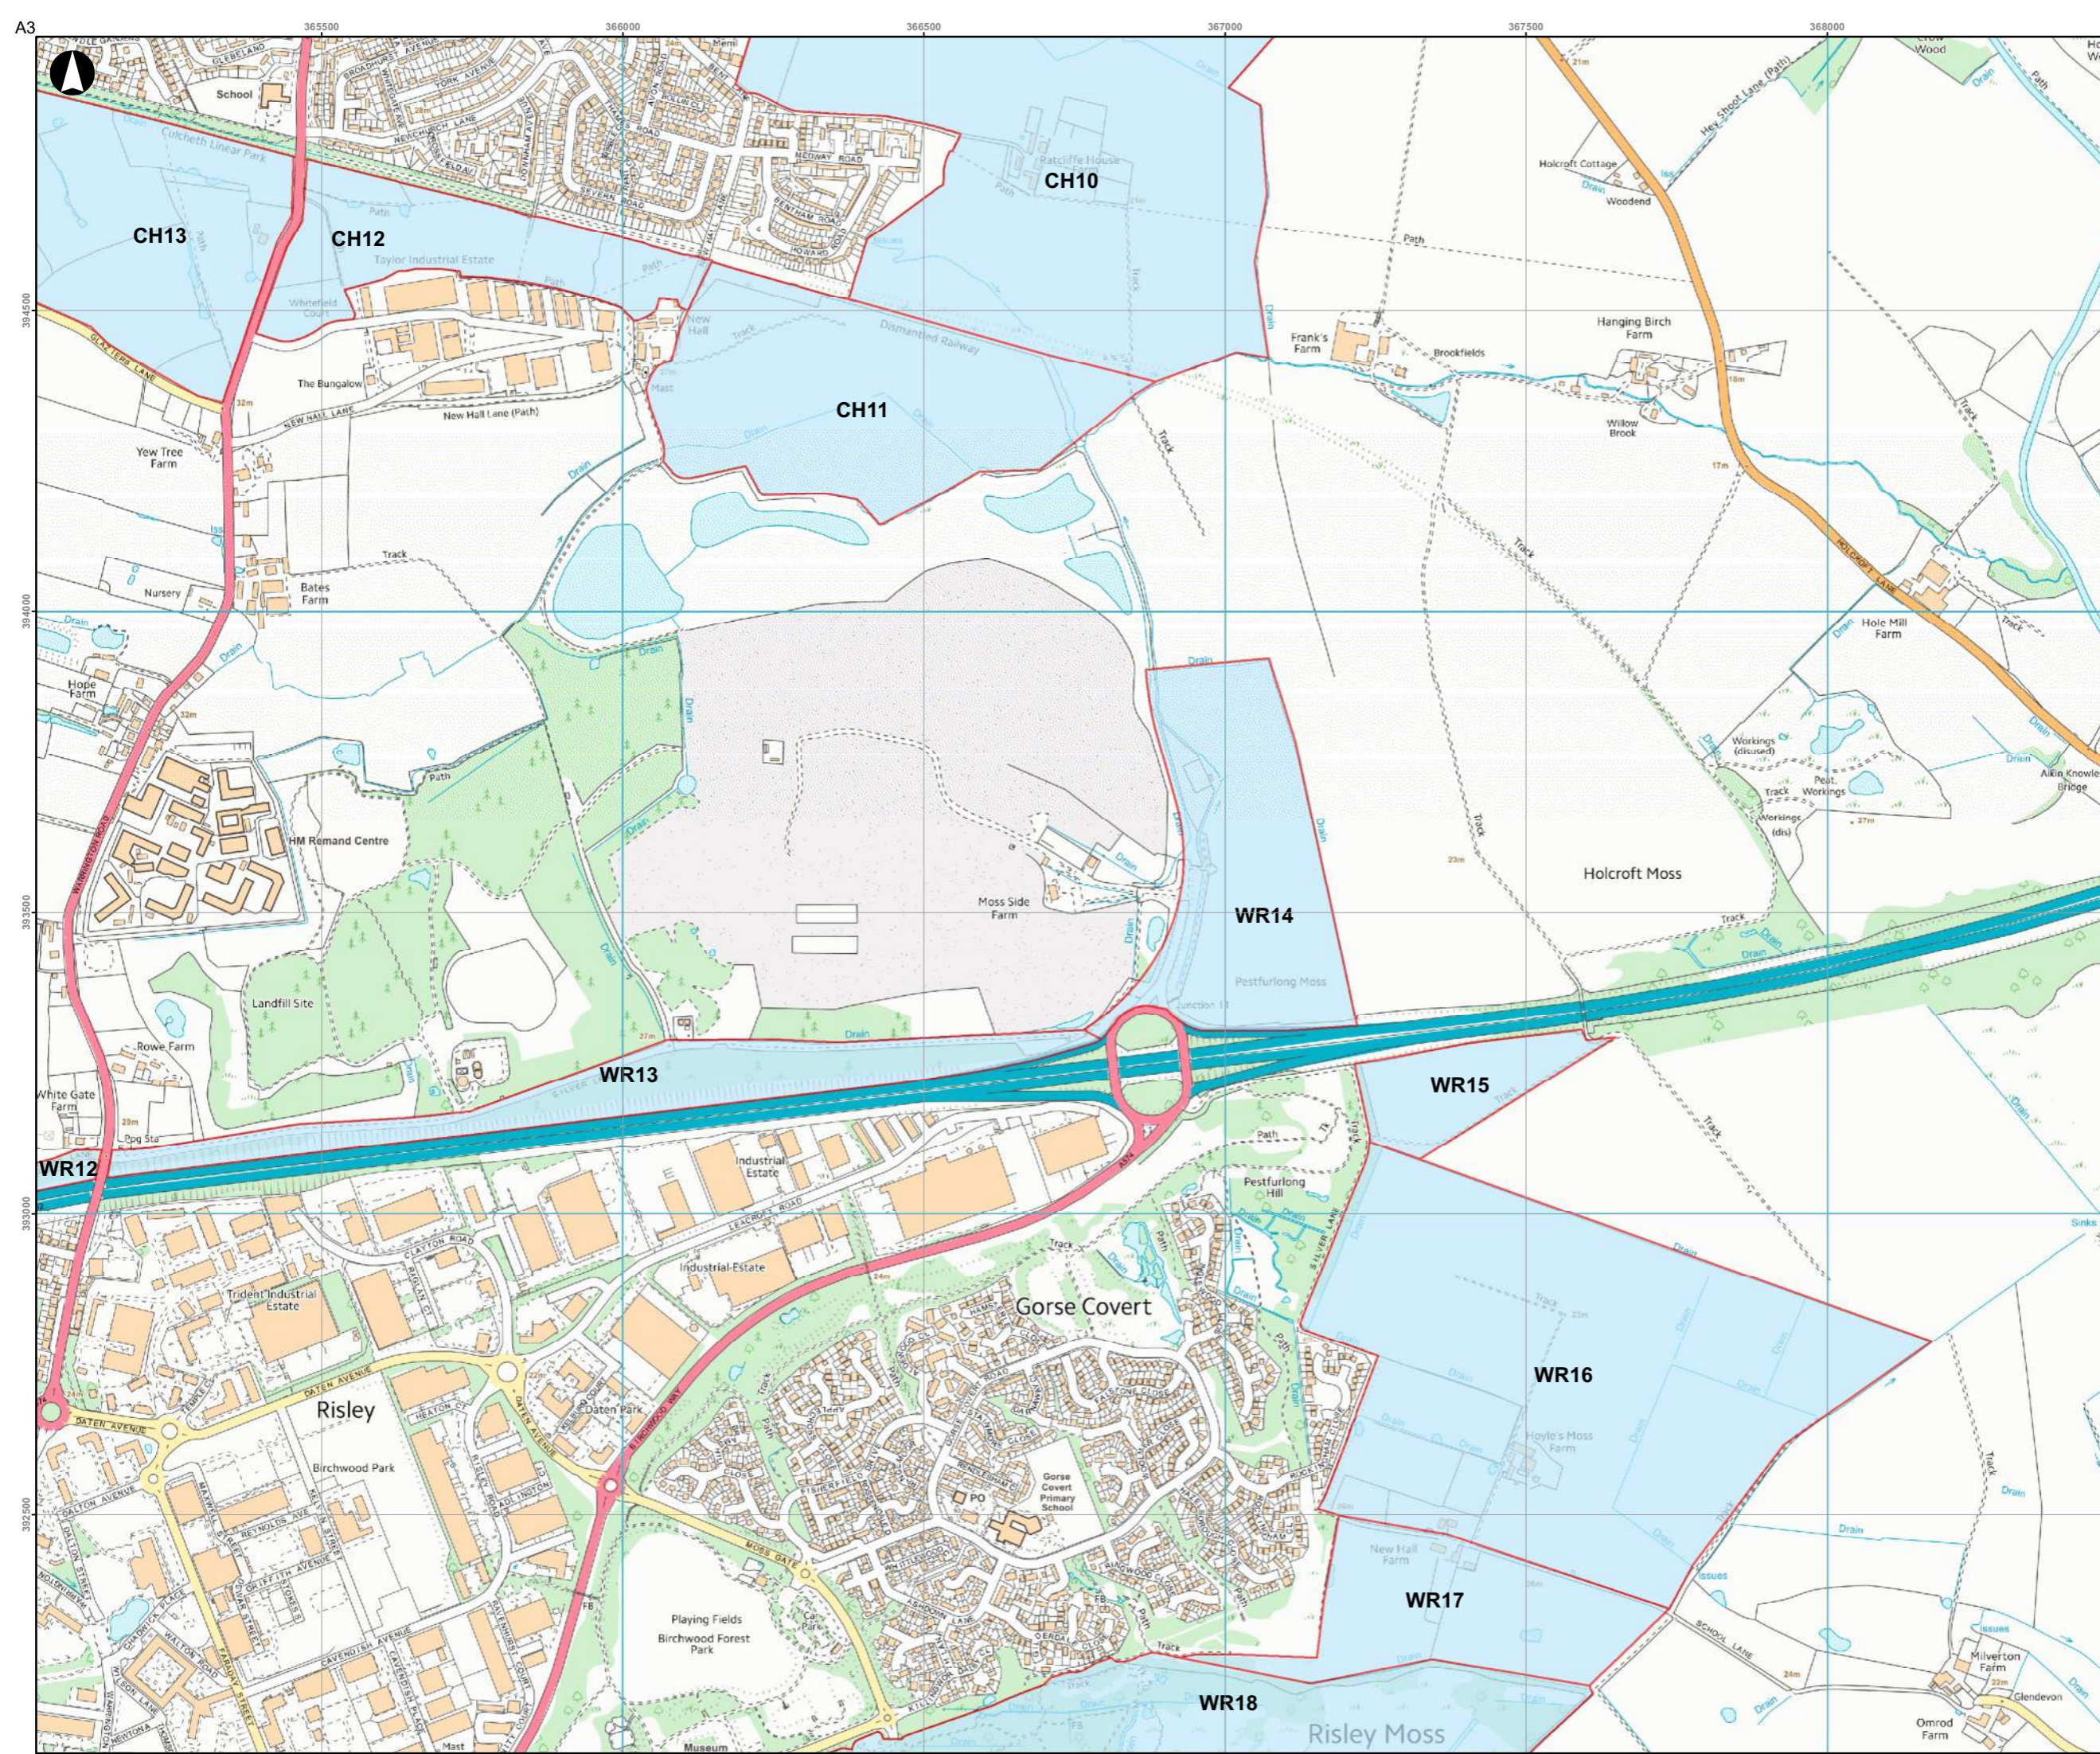

Key
 Green Belt Assessment Parcel

P0	2016-07-28	APS	APS	APS
Issue	Date	By	Chkd	Appd

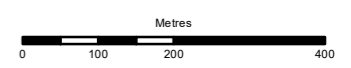

ARUP

6th Floor, 3 Piccadilly Place
 Manchester M1 3BN
 Tel:+44(0)161 228 2331 Fax:+44(0)161 228 6879
 www.arup.com

Client
Warrington Borough Council


Job Title
Warrington Green Belt Assessment

Green Belt Parcels
 Page 5 of 21

Scale at A3
1:10,000


Job No 247625-00	Drawing Status Preliminary
----------------------------	--------------------------------------

Drawing No WGB-ARP-SW-DR-PL-0005	Issue P0
--	--------------------

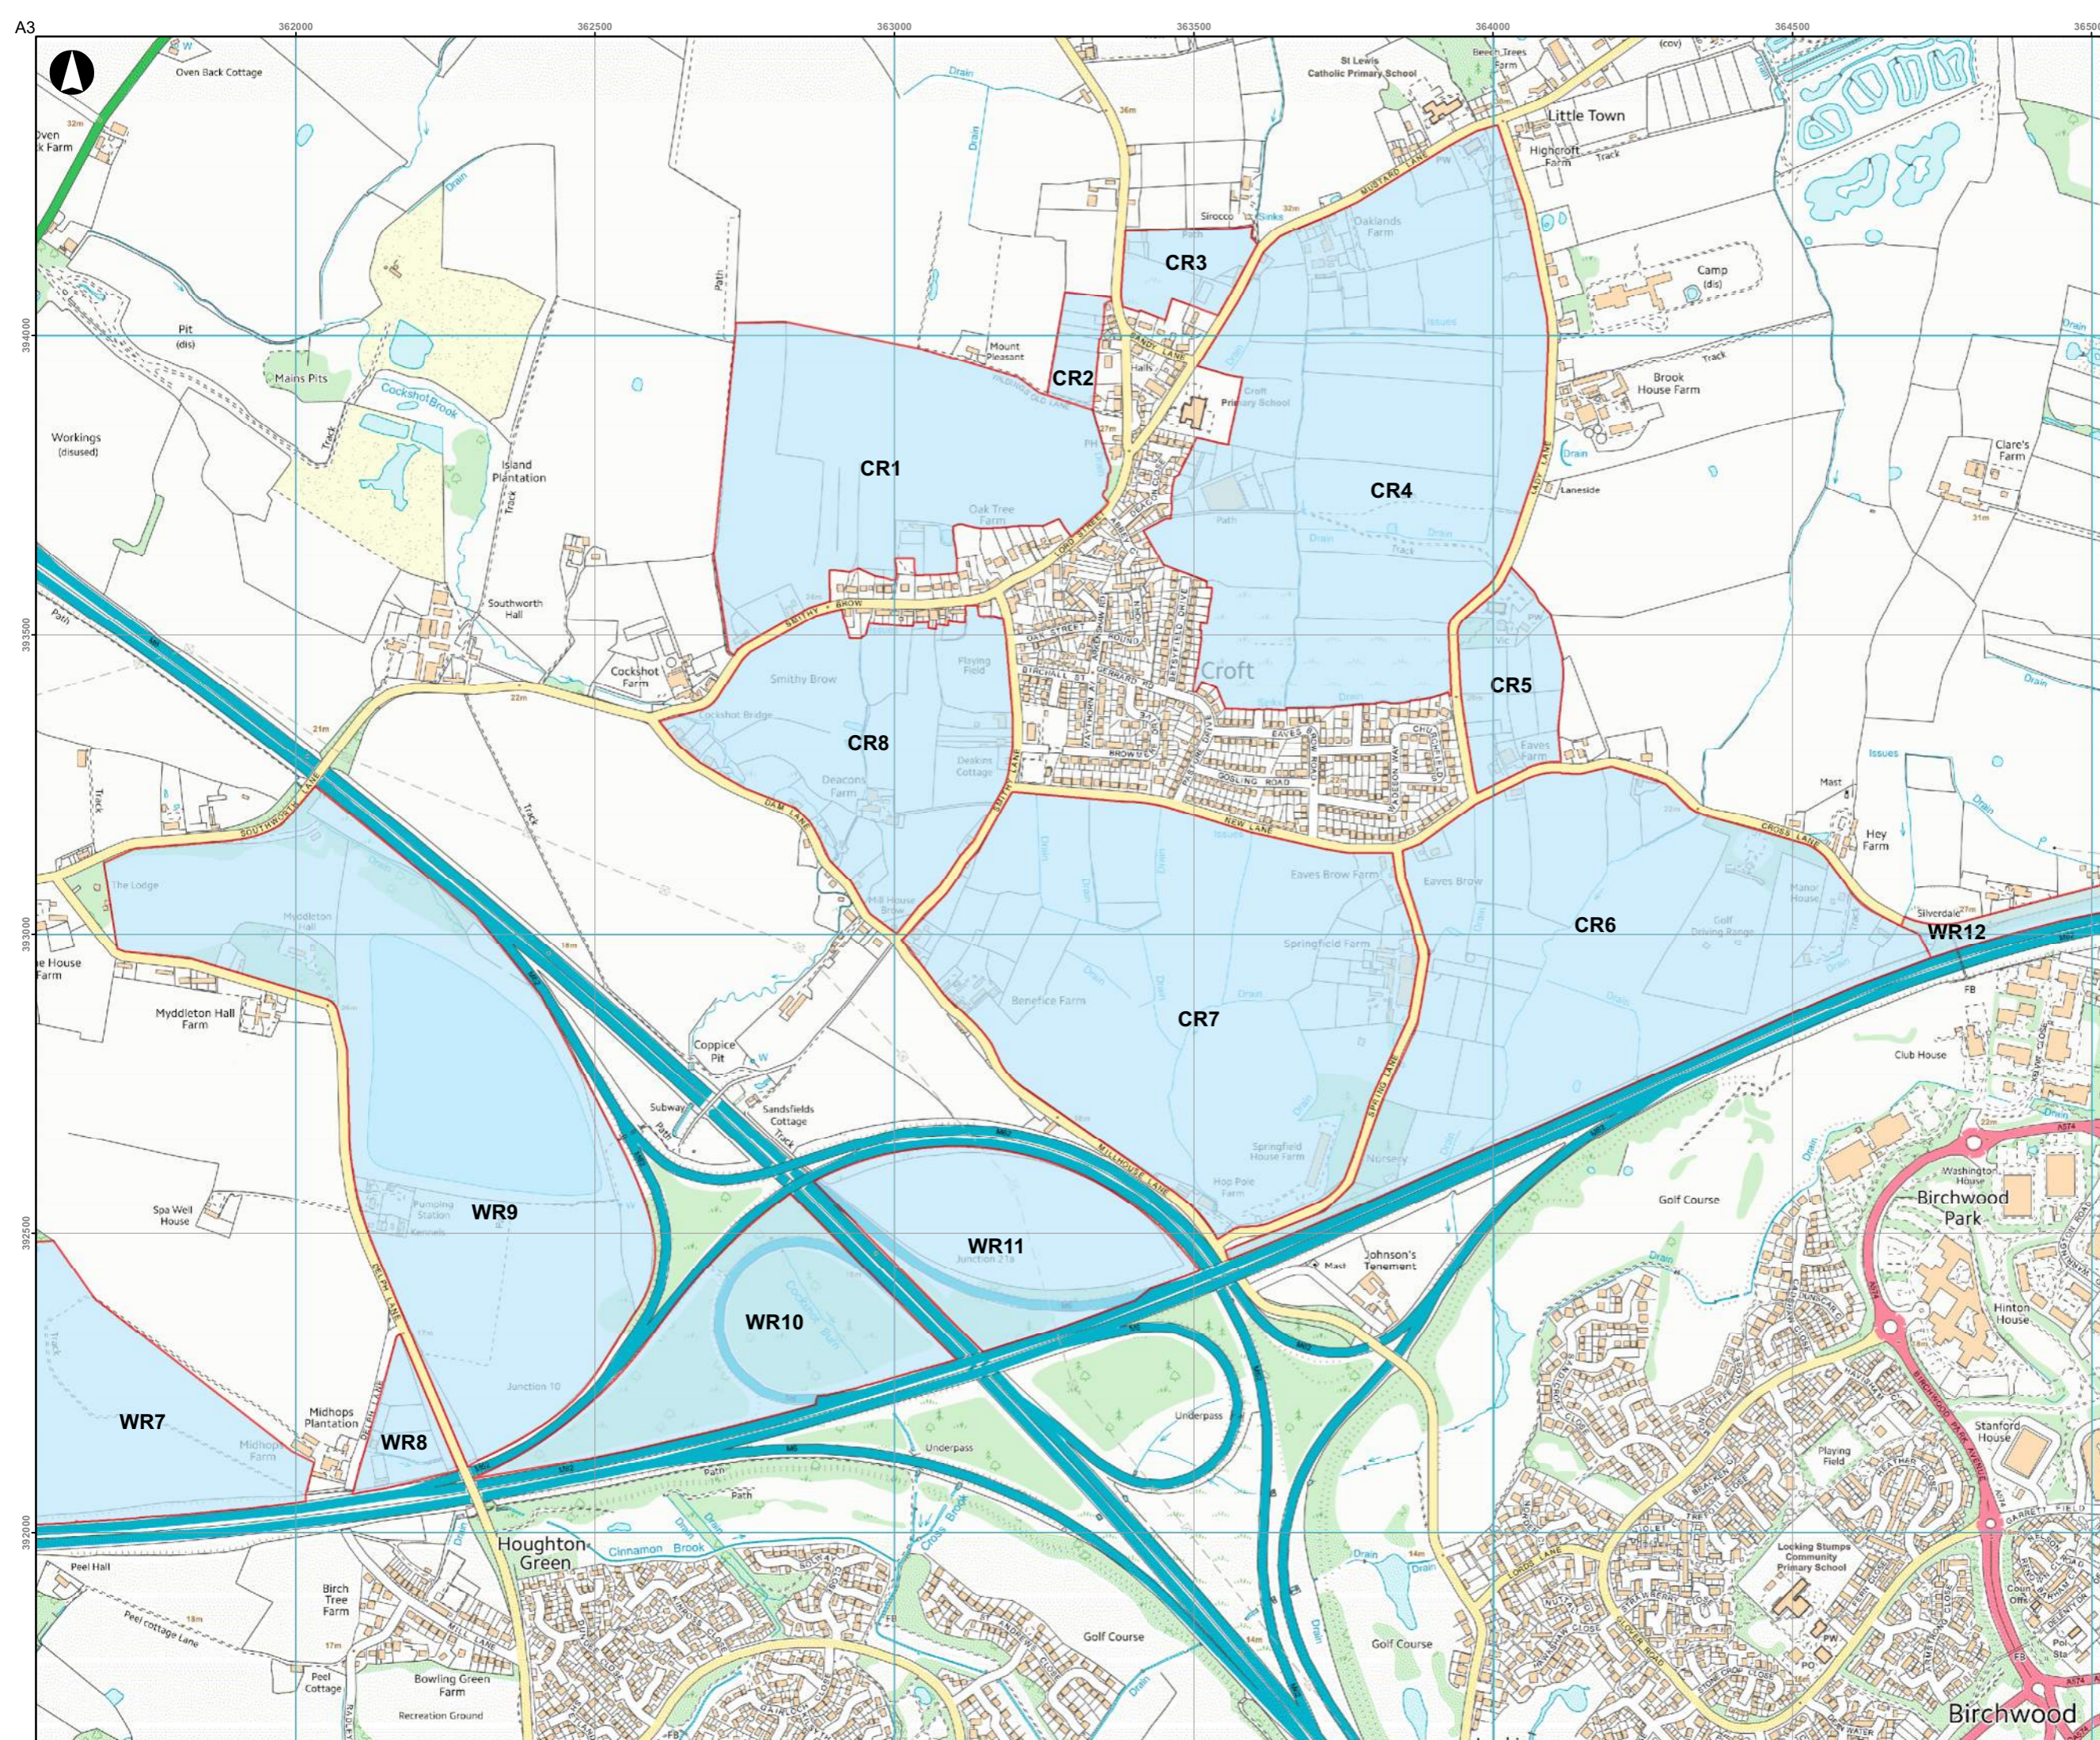

Key
 Green Belt Assessment Parcel

P0	2016-07-28	APS	APS	APS
Issue	Date	By	Chkd	Appd

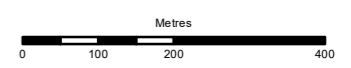

ARUP

6th Floor, 3 Piccadilly Place
 Manchester M1 3BN
 Tel:+44(0)161 228 2331 Fax:+44(0)161 228 6879
 www.arup.com

Client
Warrington Borough Council


Job Title
Warrington Green Belt Assessment

Green Belt Parcels
 Page 6 of 21

Scale at A3
1:10,000

Job No 247625-00	Drawing Status Preliminary
----------------------------	--------------------------------------


Drawing No WGB-ARP-SW-DR-PL-0006	Issue P0
--	--------------------

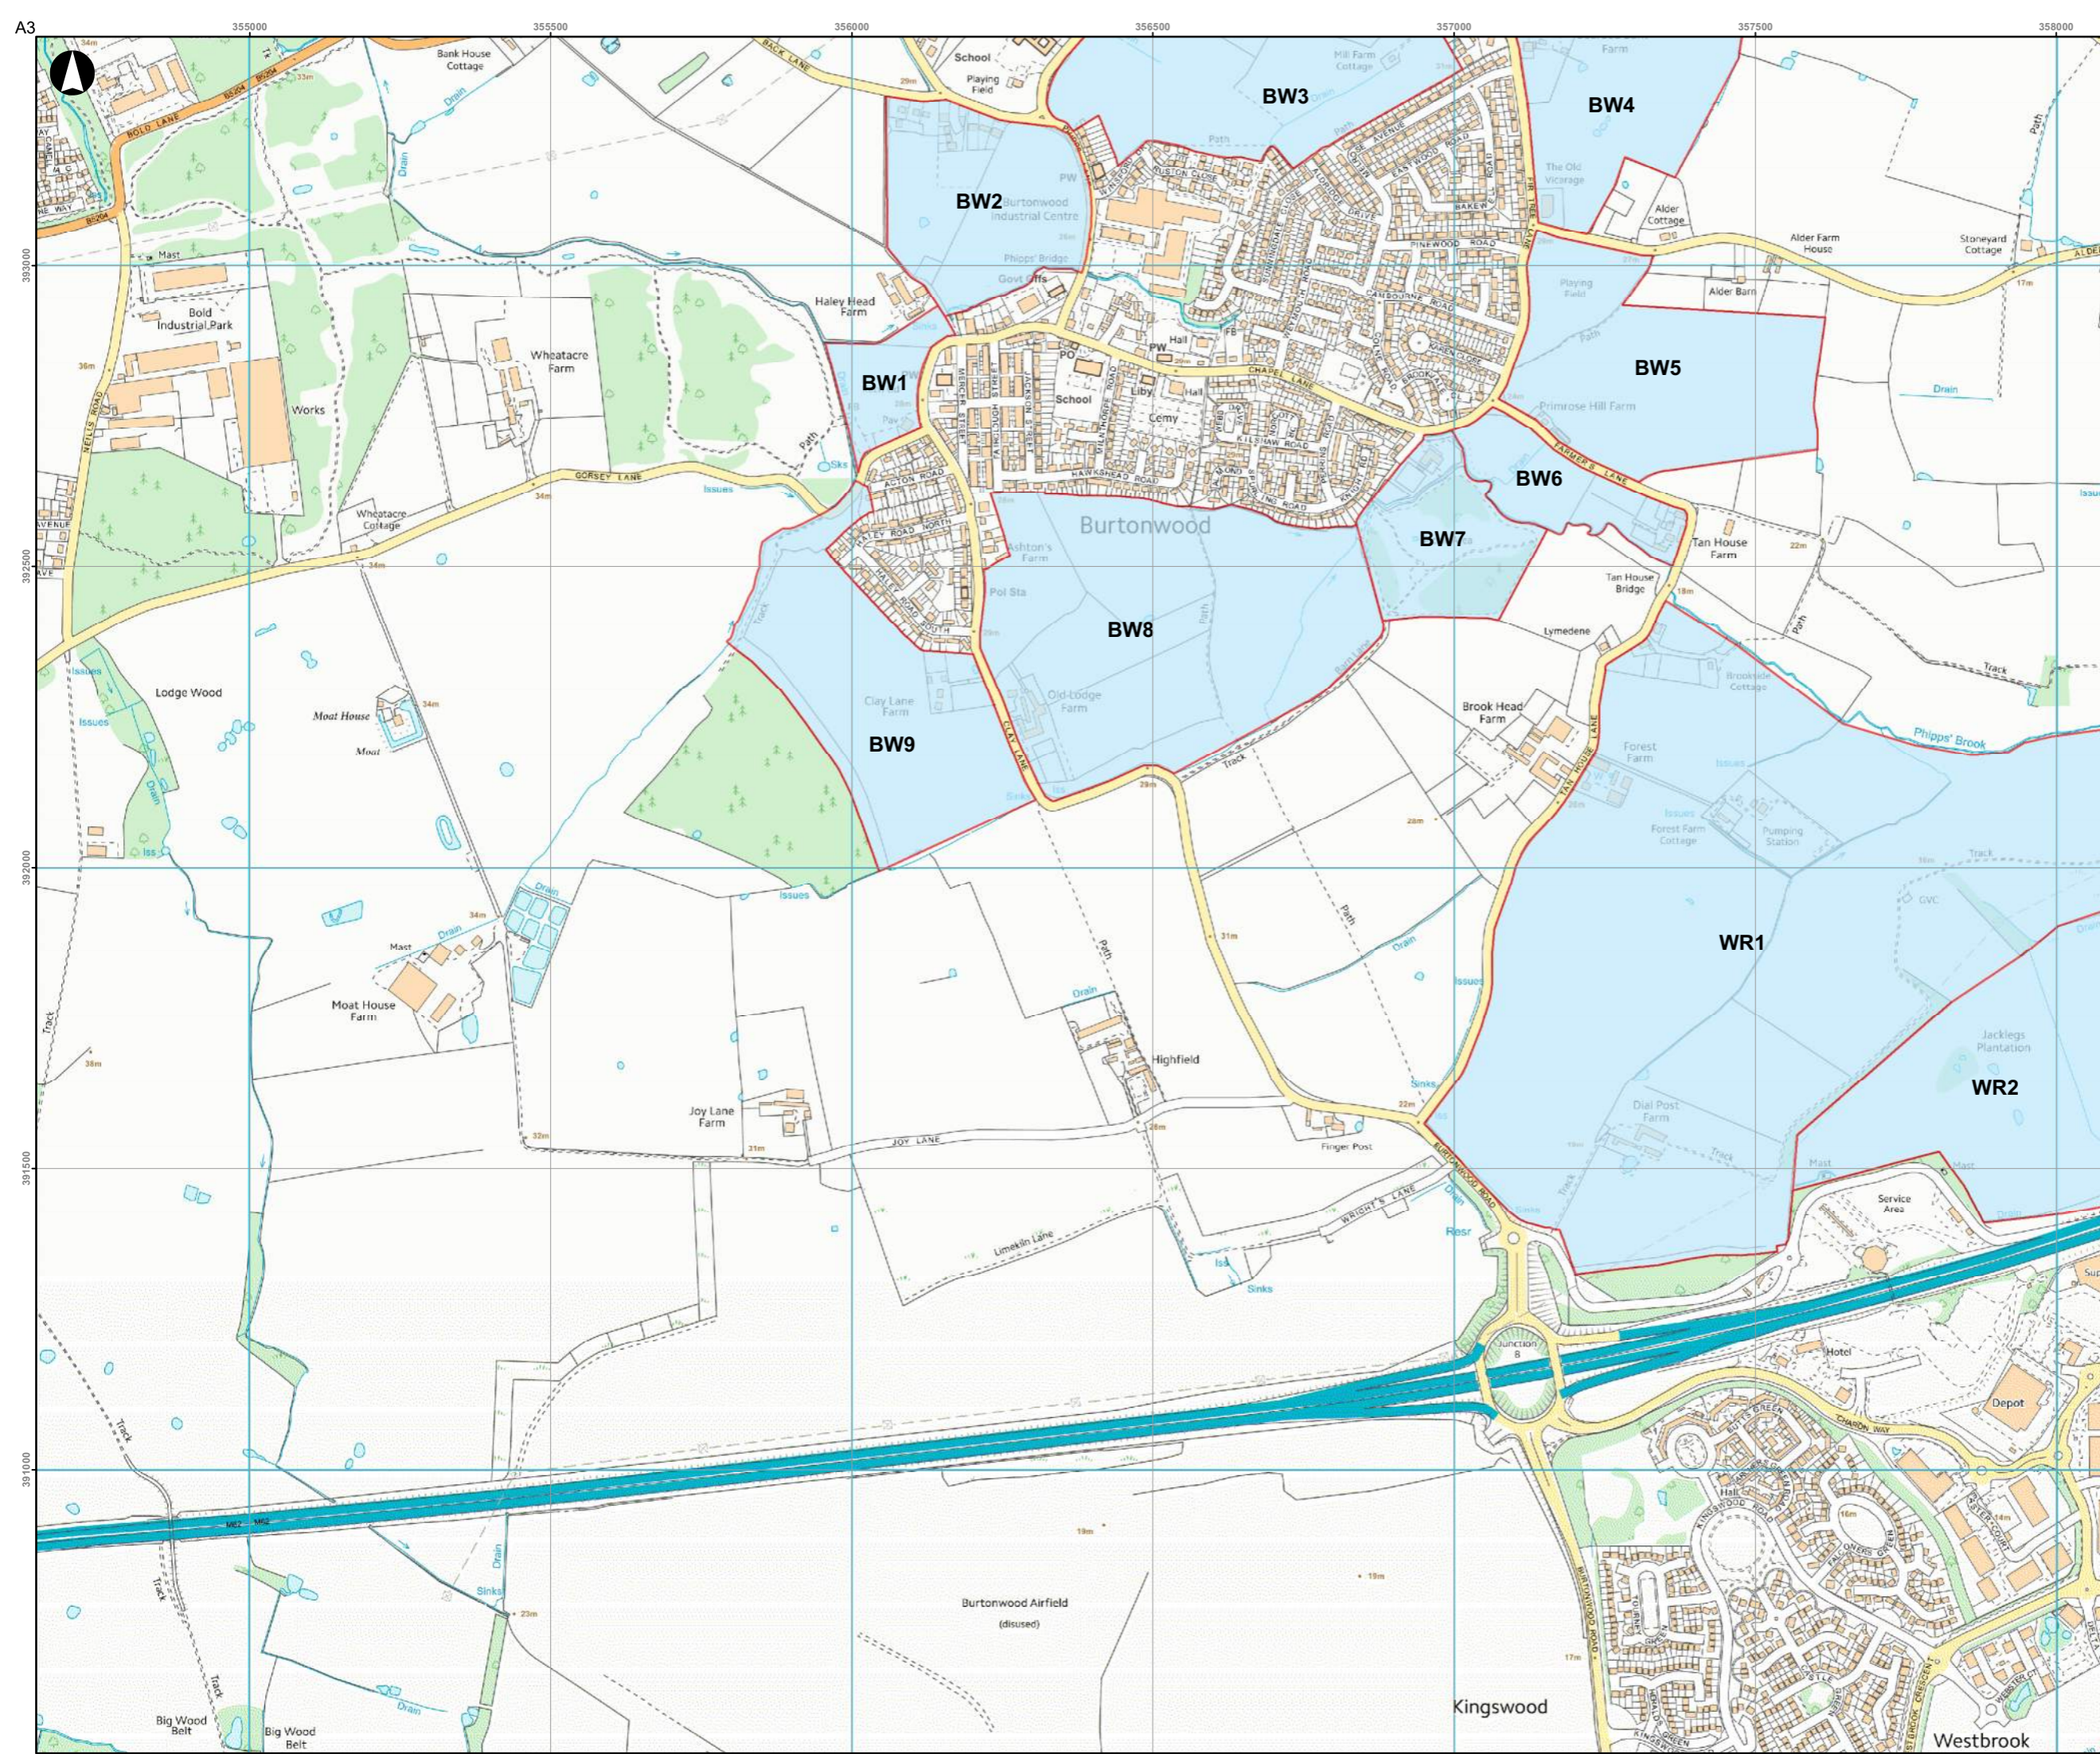

Key

Green Belt Assessment Parcel

P0	2016-07-28	APS	APS	APS
Issue	Date	By	Chkd	Appd

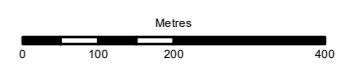

ARUP

6th Floor, 3 Piccadilly Place
 Manchester M1 3BN
 Tel:+44(0)161 228 2331 Fax:+44(0)161 228 6879
 www.arup.com

Client
Warrington Borough Council


Job Title
Warrington Green Belt Assessment

Green Belt Parcels
 Page 7 of 21

Scale at A3
1:10,000


Job No 247625-00	Drawing Status Preliminary
----------------------------	--------------------------------------

Drawing No WGB-ARP-SW-DR-PL-0007	Issue P0
--	--------------------

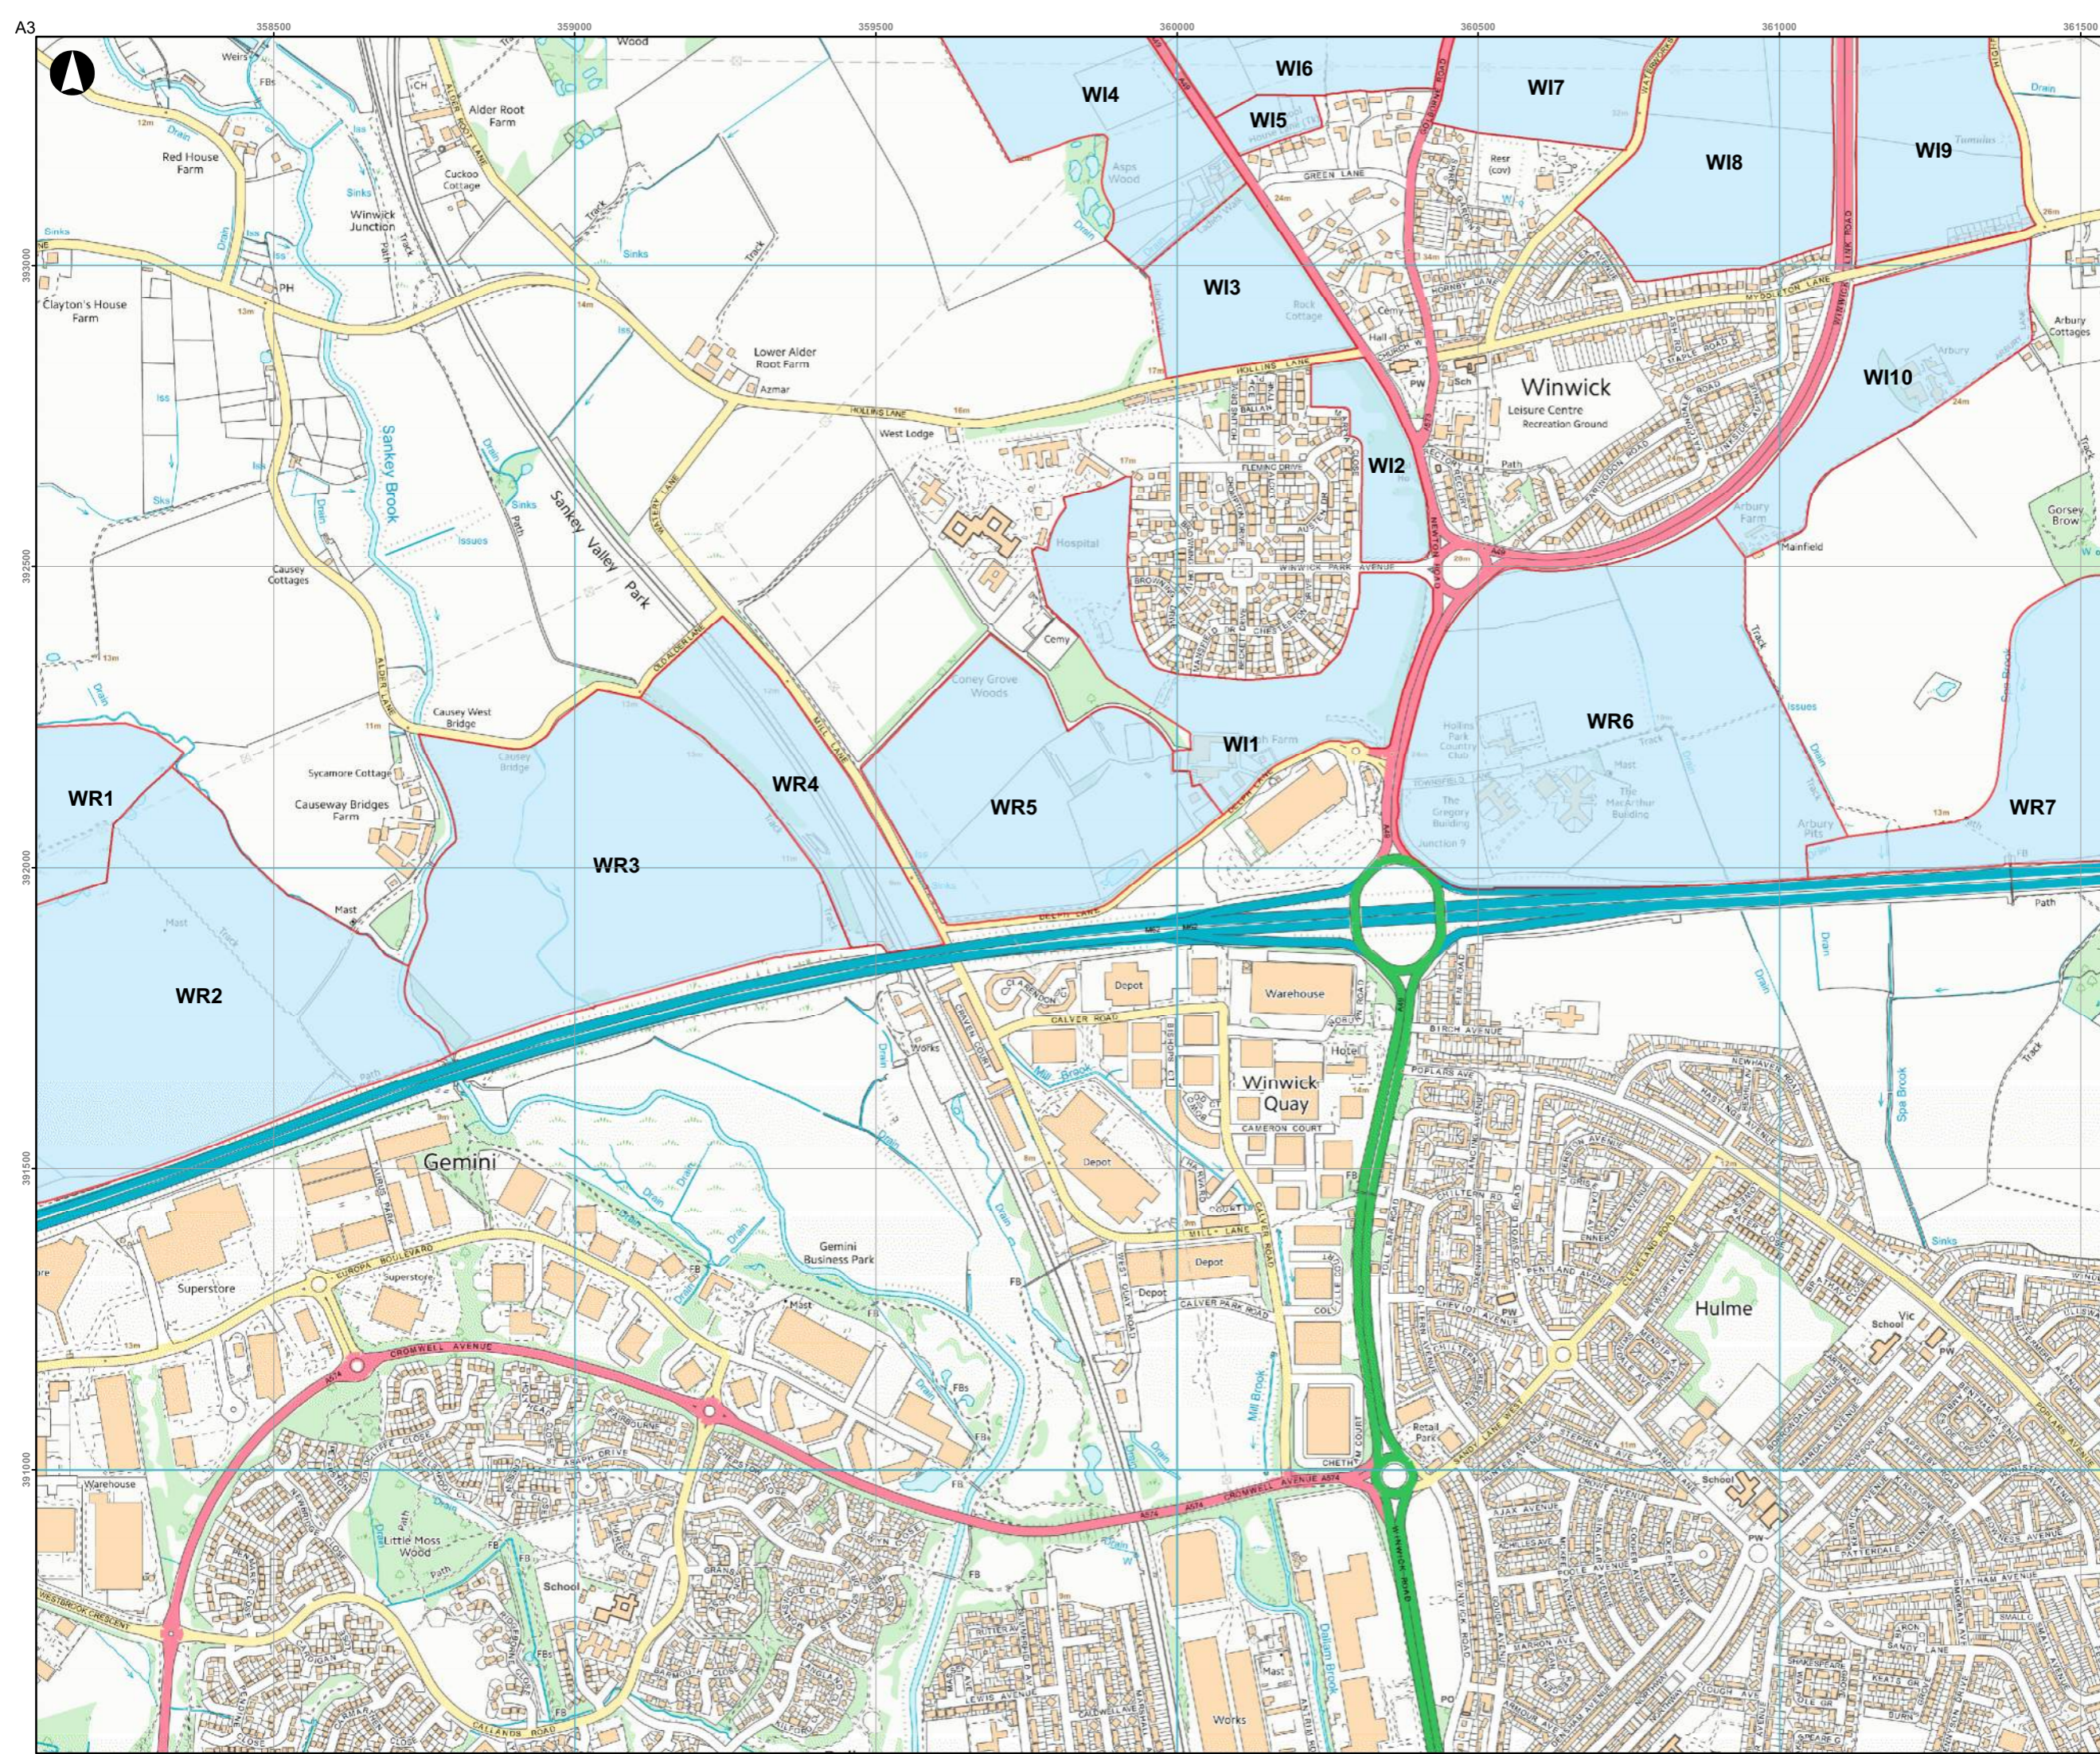

Key
 Green Belt Assessment Parcel

P0	2016-07-28	APS	APS	APS
Issue	Date	By	Chkd	Appd

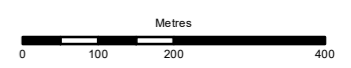

ARUP

6th Floor, 3 Piccadilly Place
 Manchester M1 3BN
 Tel+44(0)161 228 2331 Fax+44(0)161 228 6879
 www.arup.com

Client
Warrington Borough Council


Job Title
Warrington Green Belt Assessment

Green Belt Parcels
 Page 8 of 21

Scale at A3
1:10,000


Job No 247625-00	Drawing Status Preliminary
----------------------------	--------------------------------------

Drawing No WGB-ARP-SW-DR-PL-0008	Issue P0
--	--------------------

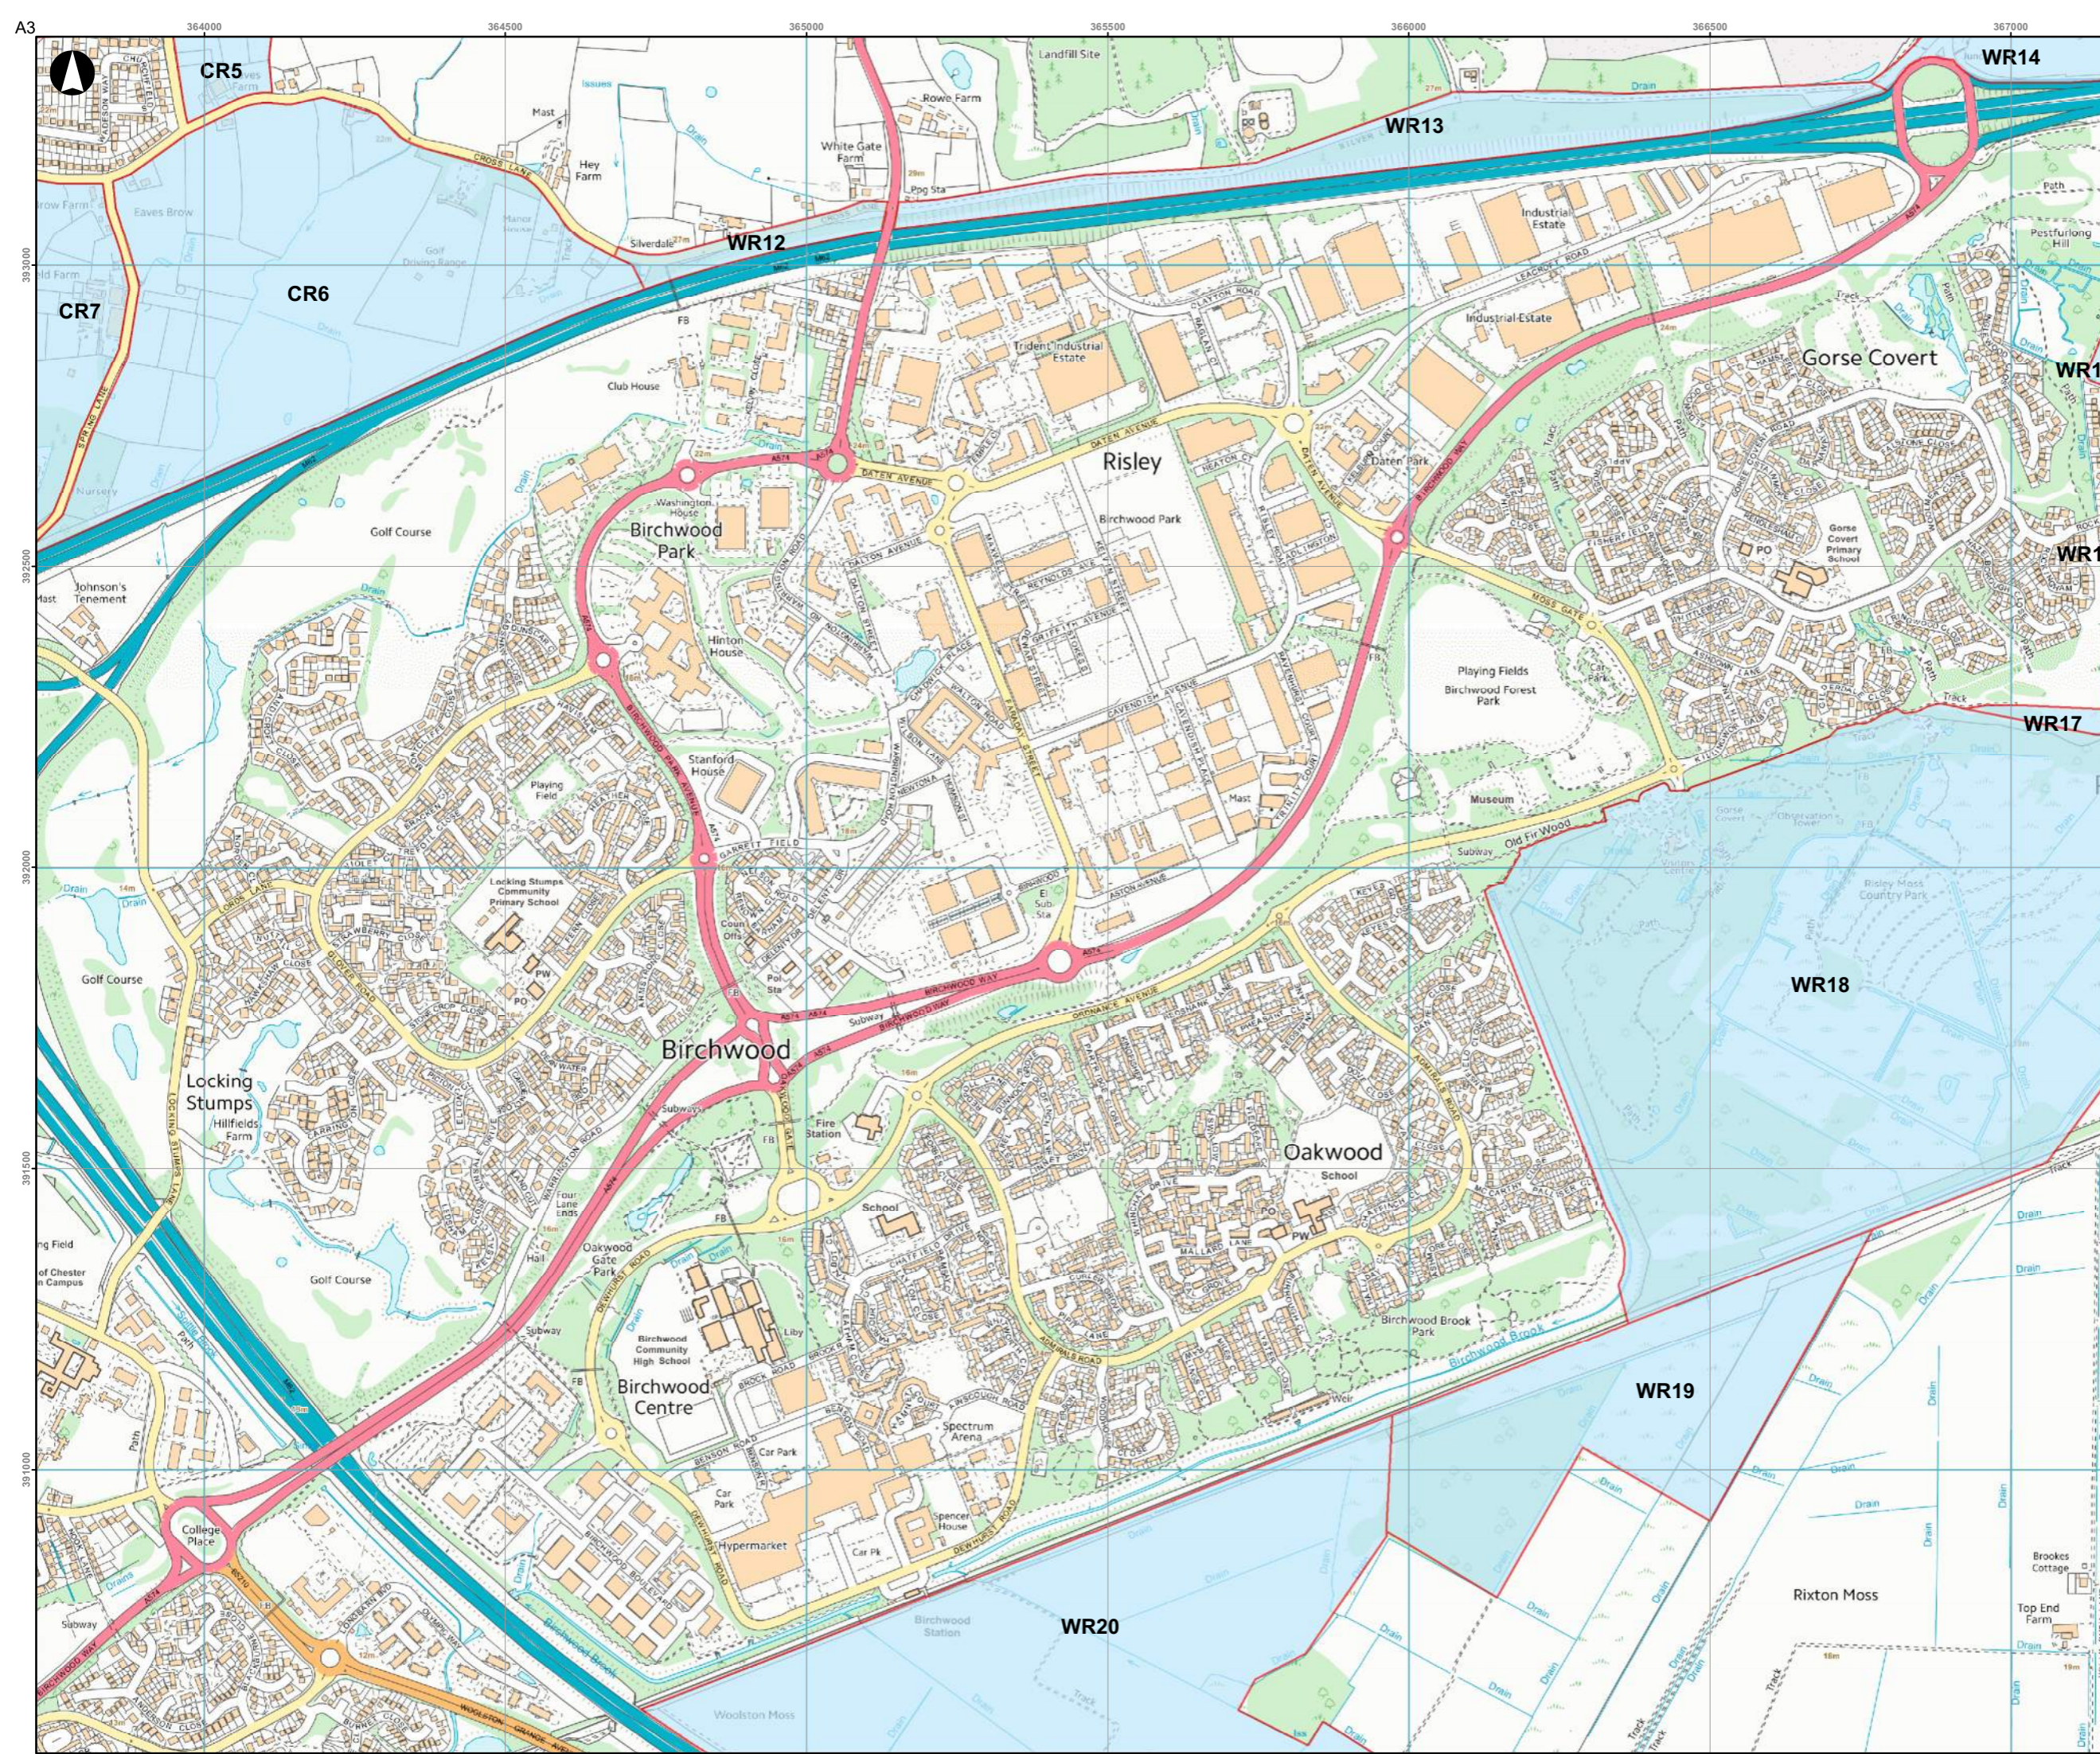

Key
 Green Belt Assessment Parcel

P0	2016-07-28	APS	APS	APS
Issue	Date	By	Chkd	Appd

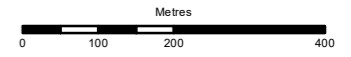

ARUP

6th Floor, 3 Piccadilly Place
 Manchester M1 3BN
 Tel:+44(0)161 228 2331 Fax:+44(0)161 228 6879
 www.arup.com

Client
Warrington Borough Council

Job Title
Warrington Green Belt Assessment

Green Belt Parcels
 Page 9 of 21


Scale at A3
1:10,000

Job No
247625-00

Drawing Status
Preliminary


Drawing No
WGB-ARP-SW-DR-PL-0009

Issue
P0

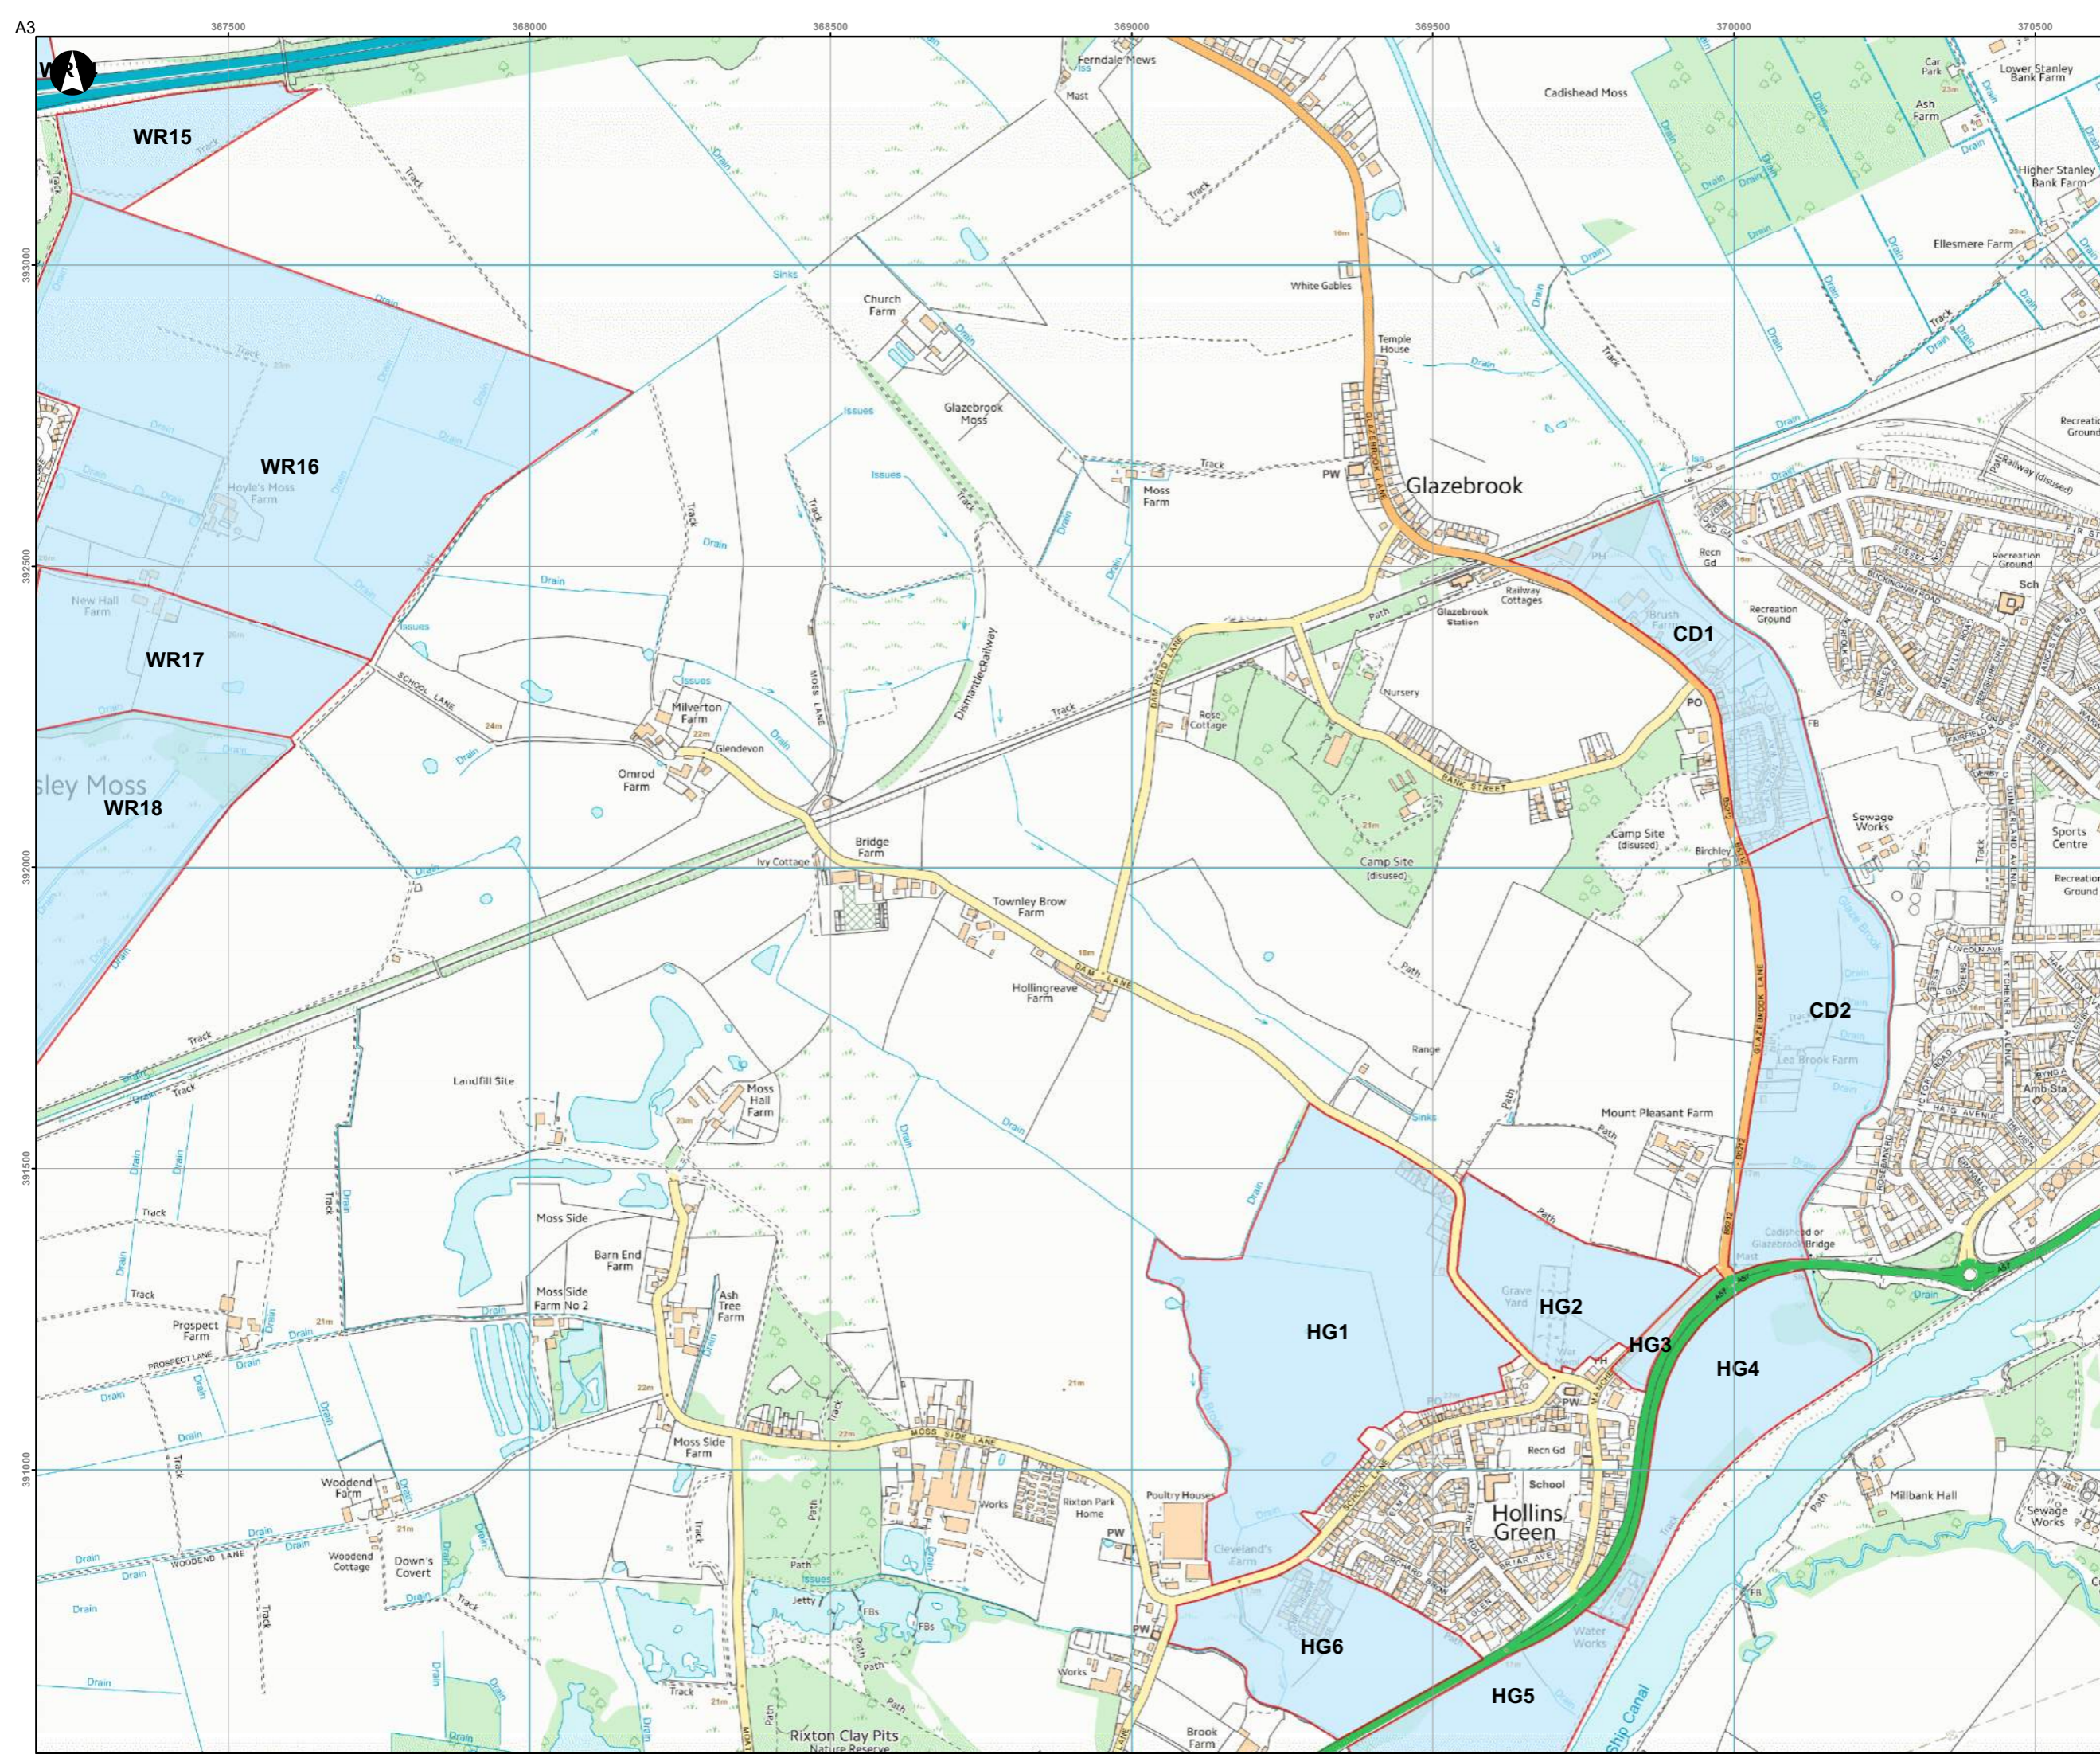

Key
 Green Belt Assessment Parcel

P0	2016-07-28	APS	APS	APS
Issue	Date	By	Chkd	Appd

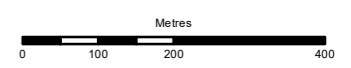

ARUP

6th Floor, 3 Piccadilly Place
 Manchester M1 3BN
 Tel+44(0)161 228 2331 Fax+44(0)161 228 6879
 www.arup.com

Client
Warrington Borough Council


Job Title
Warrington Green Belt Assessment

Green Belt Parcels
Page 10 of 21

Scale at A3
1:10,000


Job No 247625-00	Drawing Status Preliminary
----------------------------	--------------------------------------

Drawing No WGB-ARP-SW-DR-PL-00010	Issue P0
---	--------------------

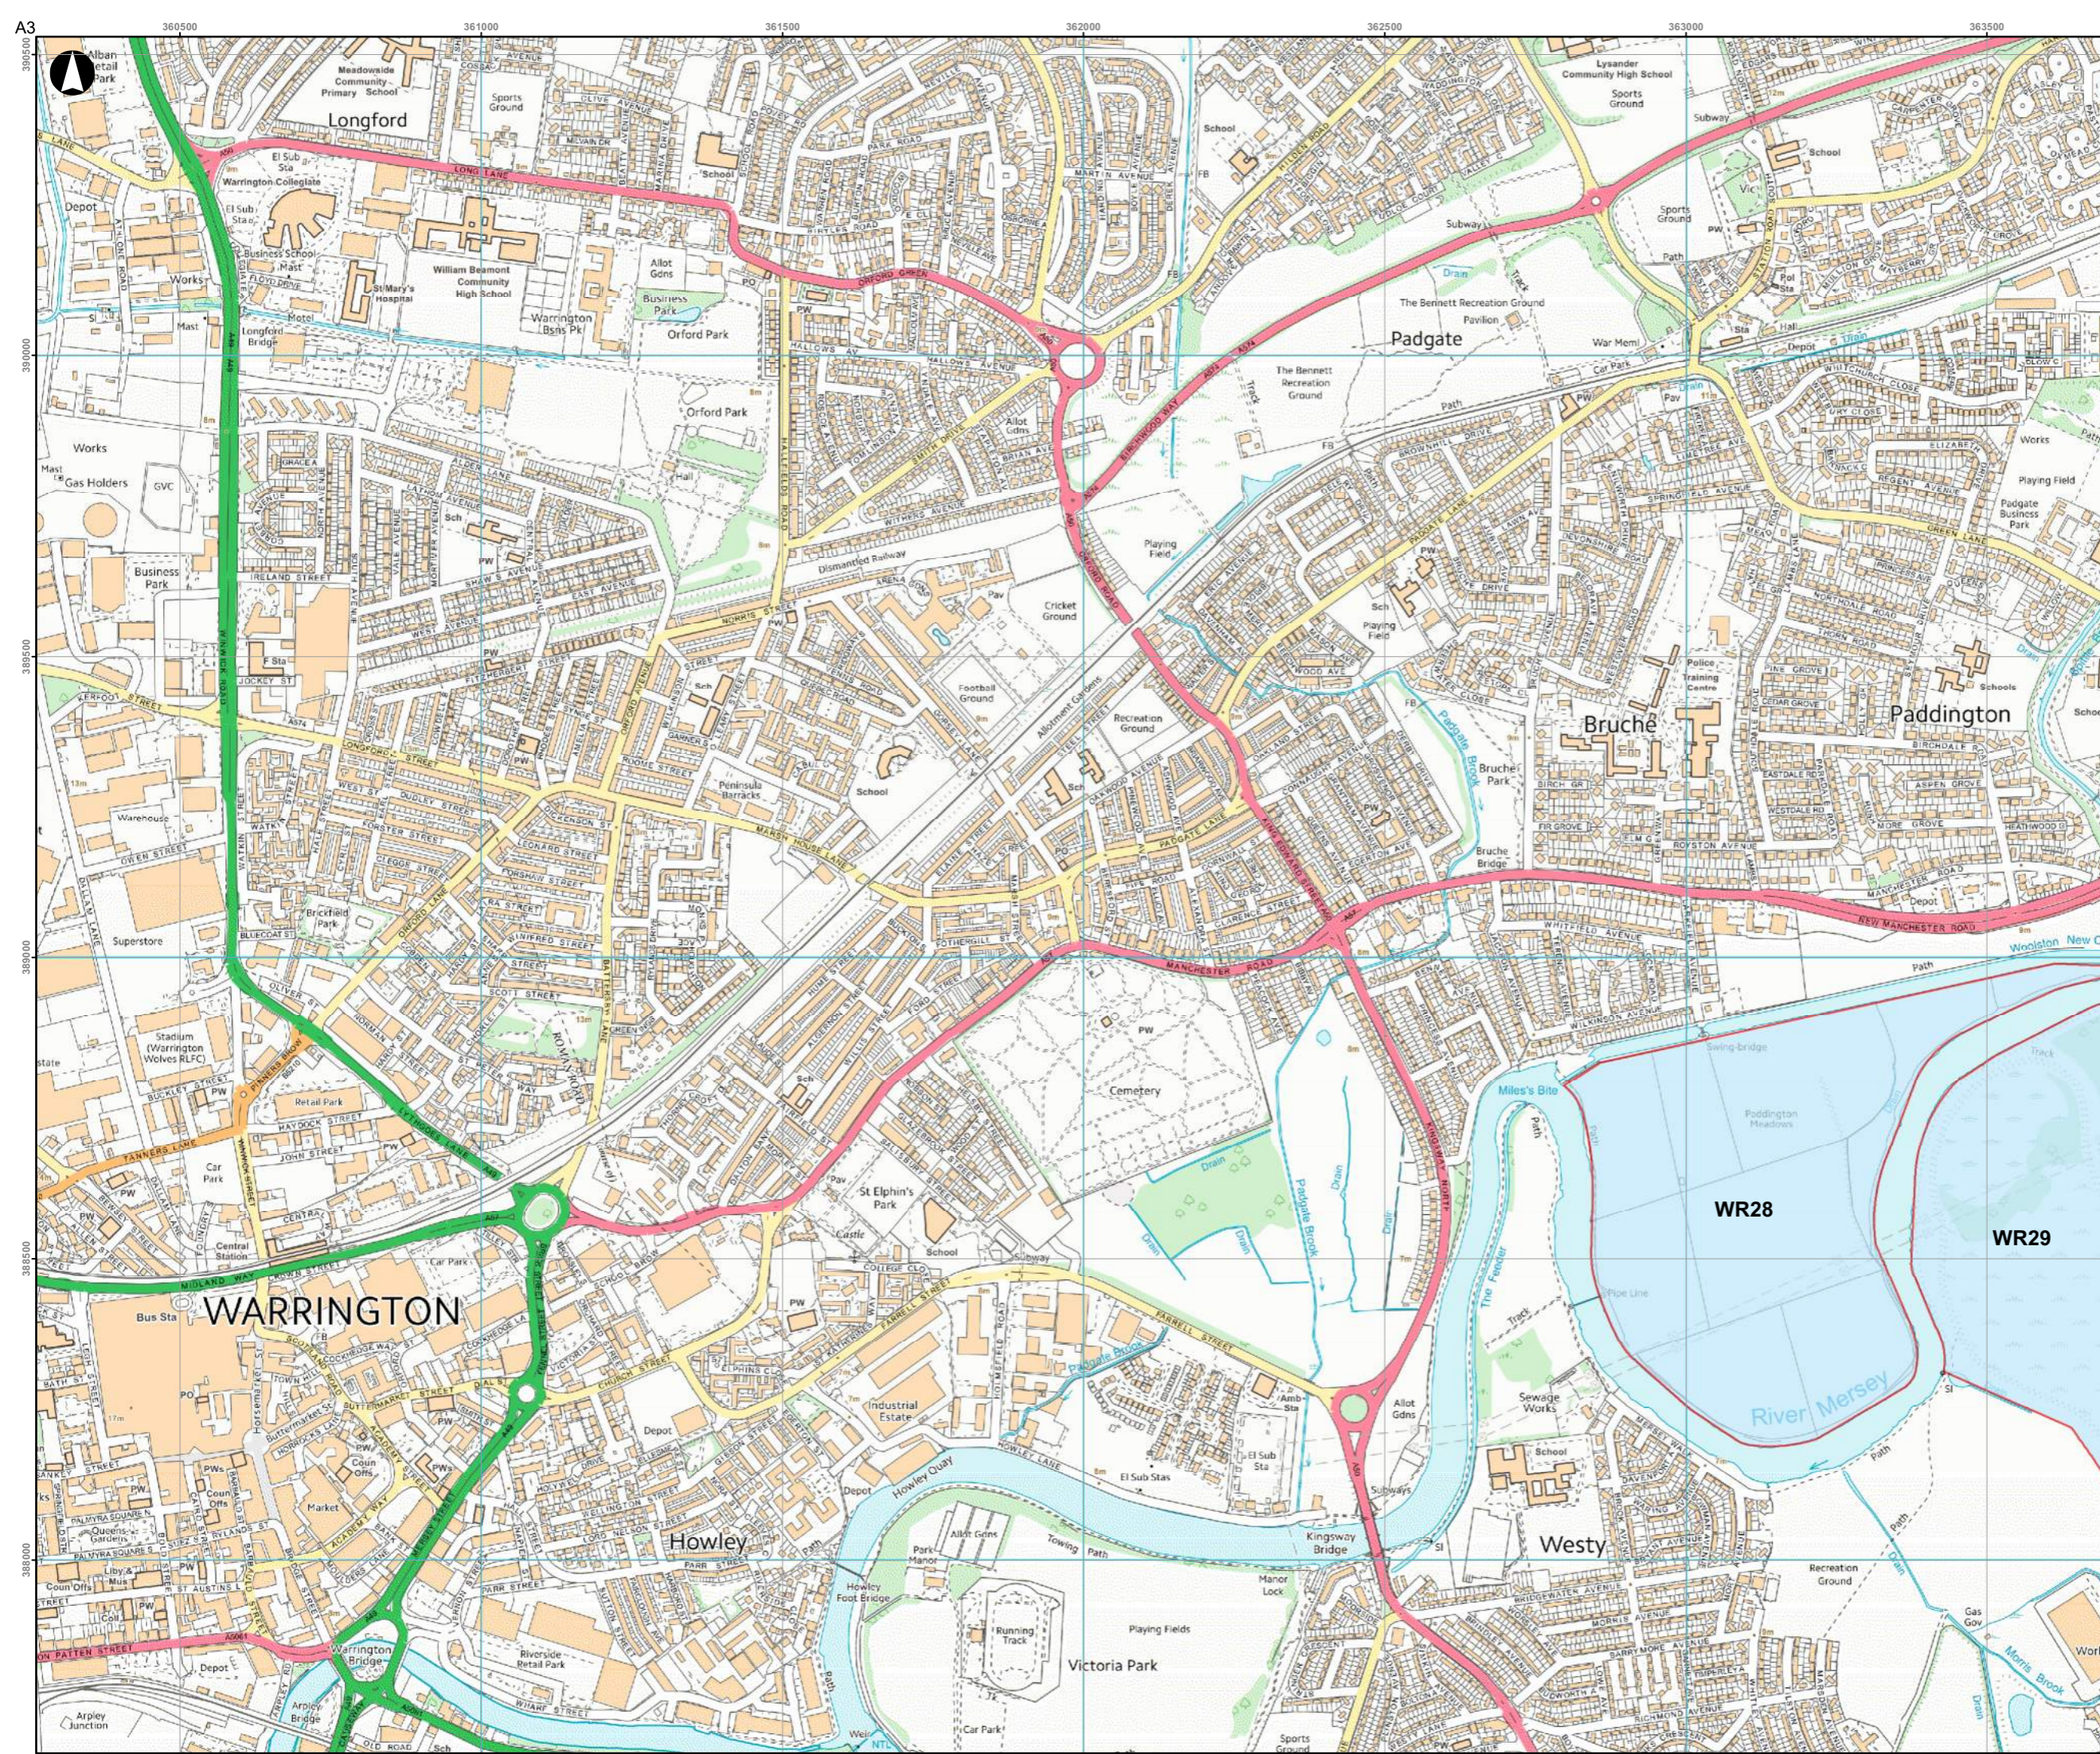

Key
 Green Belt Assessment Parcel

PO	2016-07-28	APS	APS	APS
Issue	Date	By	Chkd	Appd

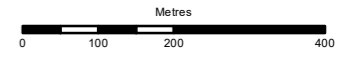

ARUP

6th Floor, 3 Piccadilly Place
 Manchester M1 3BN
 Tel+44(0)161 228 2331 Fax+44(0)161 228 6879
 www.arup.com

Client
Warrington Borough Council

Job Title
Warrington Green Belt Assessment

Green Belt Parcels
 Page 11 of 21

Scale at A3
1:10,000

Job No
247625-00

Drawing Status
Preliminary


Drawing No
WGB-ARP-SW-DR-PL-00011

Issue
P0



Key
 Green Belt Assessment Parcel

P0	2016-07-28	APS	APS	APS
Issue	Date	By	Chkd	Appd

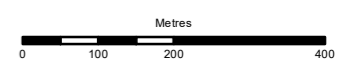

ARUP

6th Floor, 3 Piccadilly Place
 Manchester M1 3BN
 Tel:+44(0)161 228 2331 Fax:+44(0)161 228 6879
 www.arup.com

Client
Warrington Borough Council


Job Title
Warrington Green Belt Assessment

Green Belt Parcels
 Page 12 of 21

Scale at A3
1:10,000


Job No 247625-00	Drawing Status Preliminary
----------------------------	--------------------------------------

Drawing No WGB-ARP-SW-DR-PL-00012	Issue P0
---	--------------------

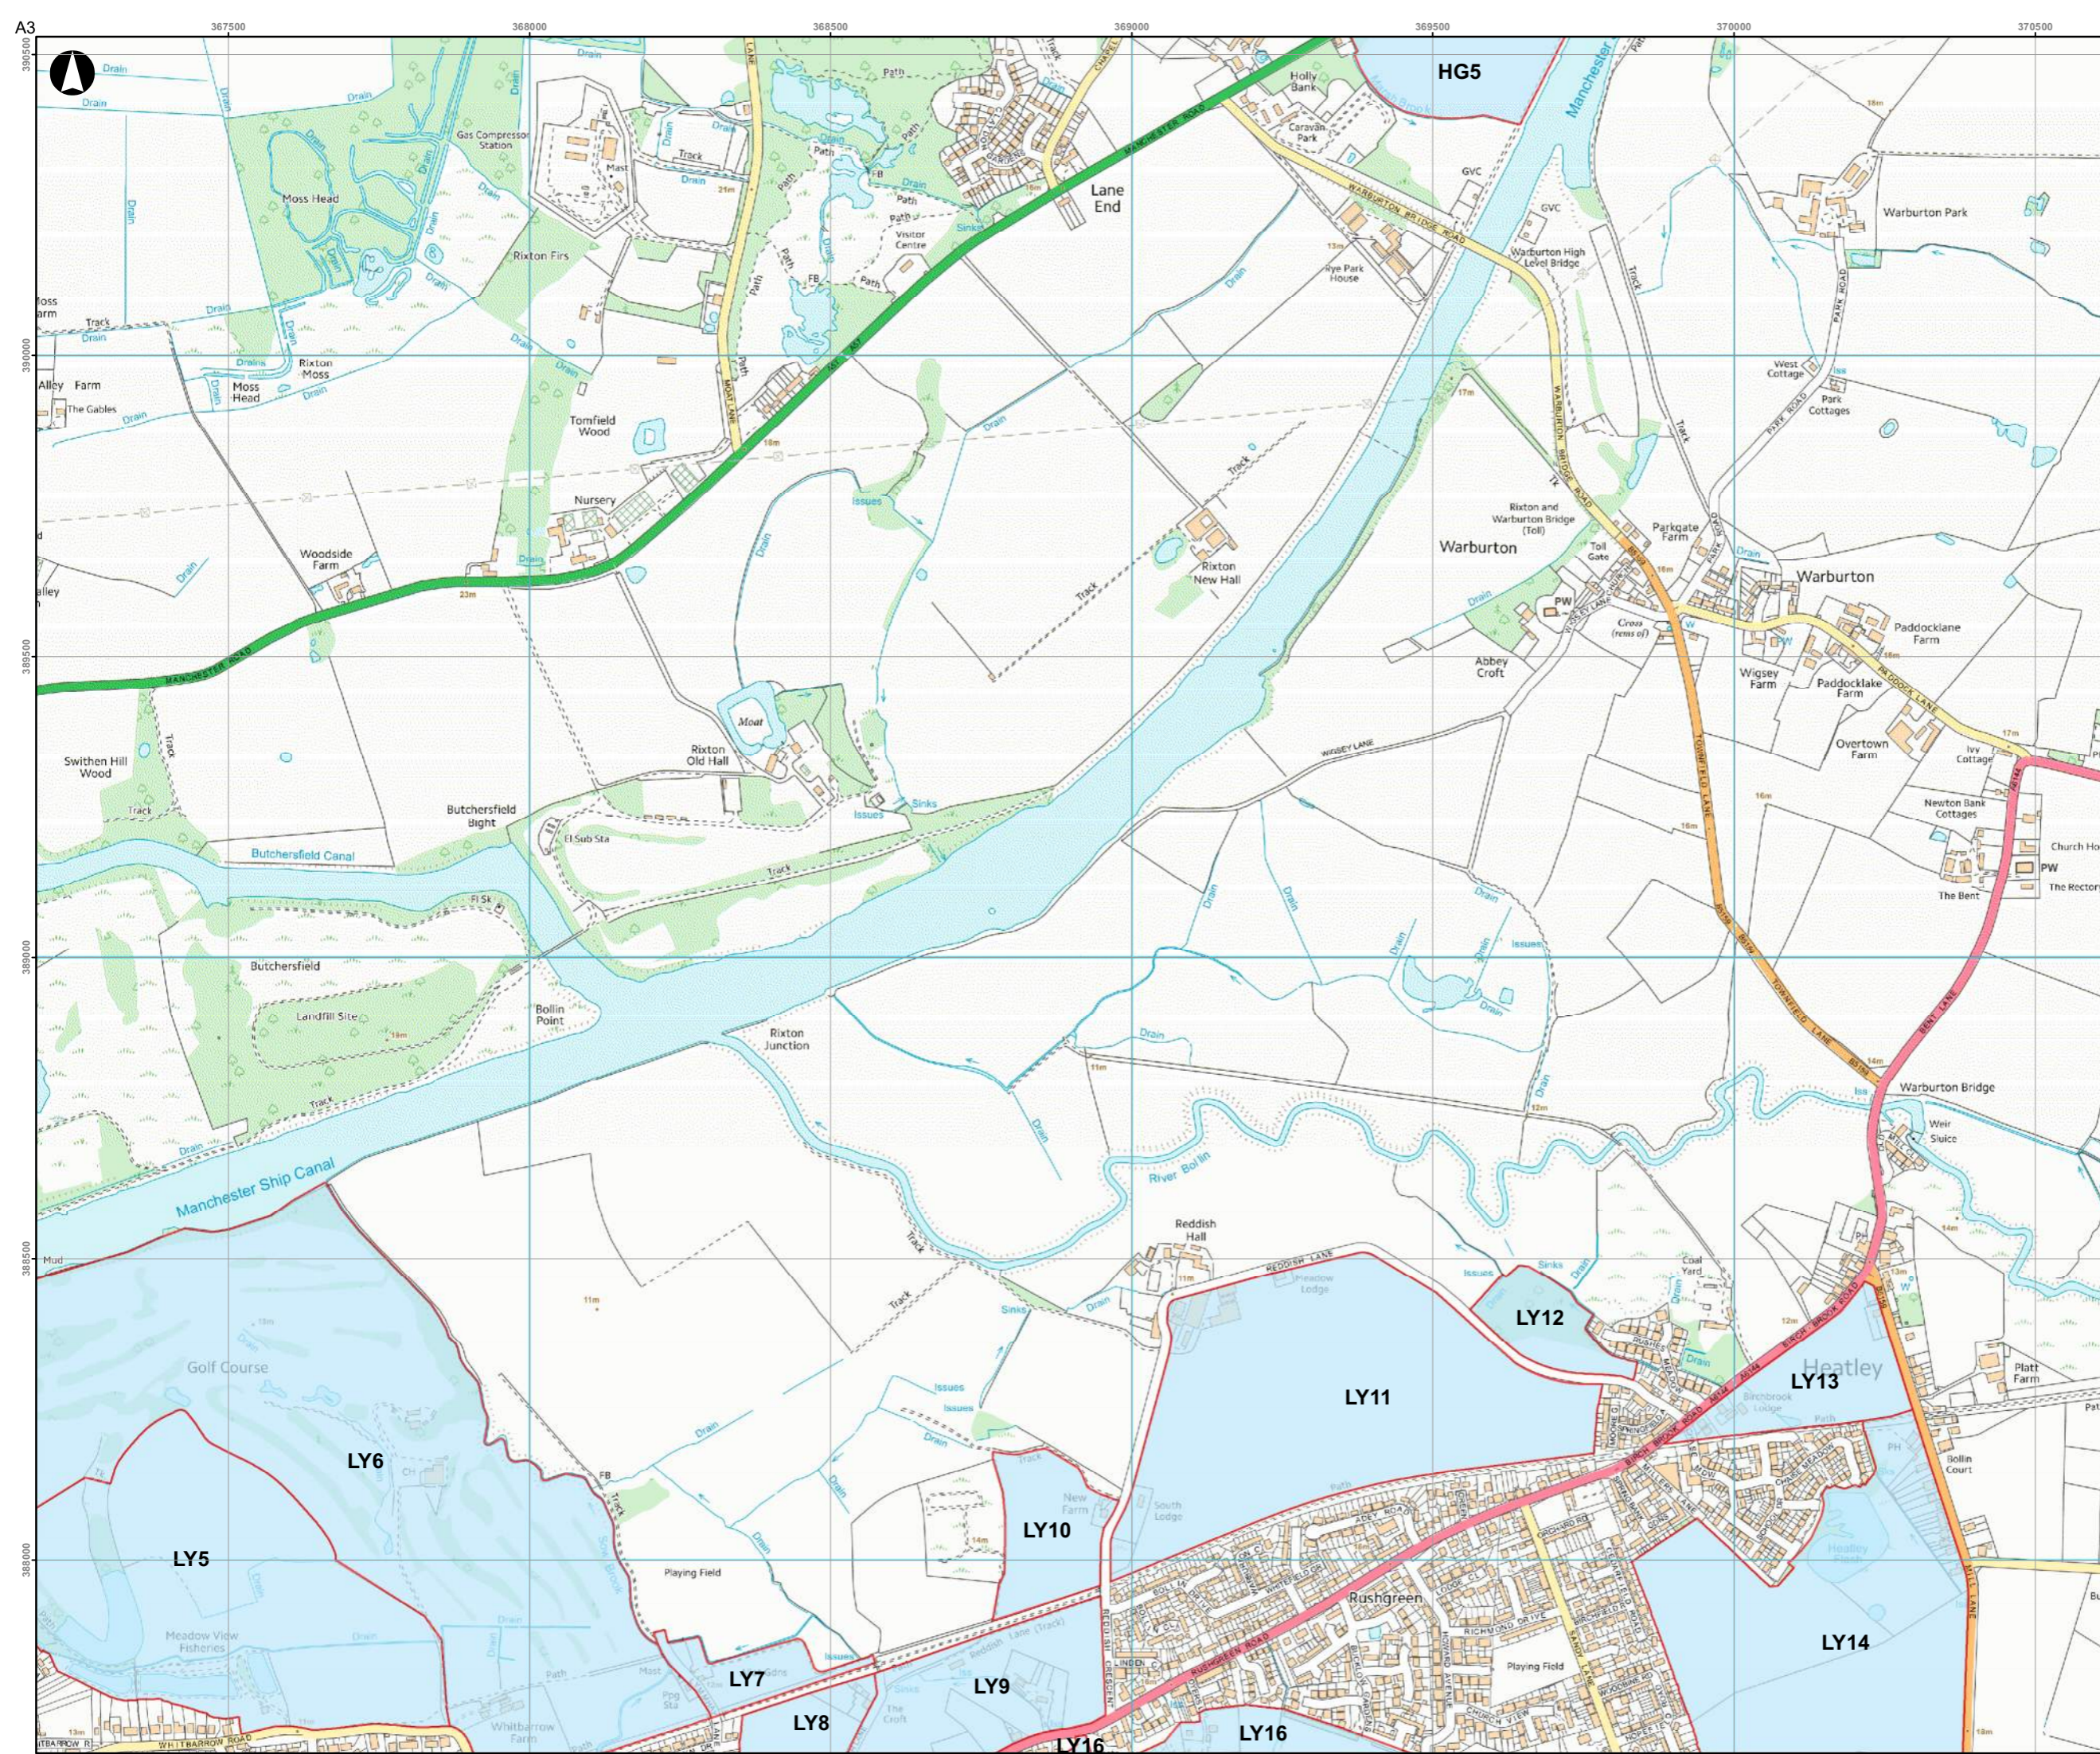

Key
 Green Belt Assessment Parcel

P0	2016-07-28	APS	APS	APS
Issue	Date	By	Chkd	Appd

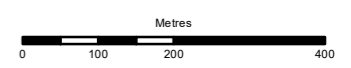

ARUP

6th Floor, 3 Piccadilly Place
 Manchester M1 3BN
 Tel: +44(0)161 228 2331 Fax: +44(0)161 228 6879
 www.arup.com

Client
Warrington Borough Council


Job Title
Warrington Green Belt Assessment

Green Belt Parcels
 Page 13 of 21

Scale at A3
1:10,000


Job No 247625-00	Drawing Status Preliminary
----------------------------	--------------------------------------

Drawing No WGB-ARP-SW-DR-PL-00013	Issue P0
---	--------------------

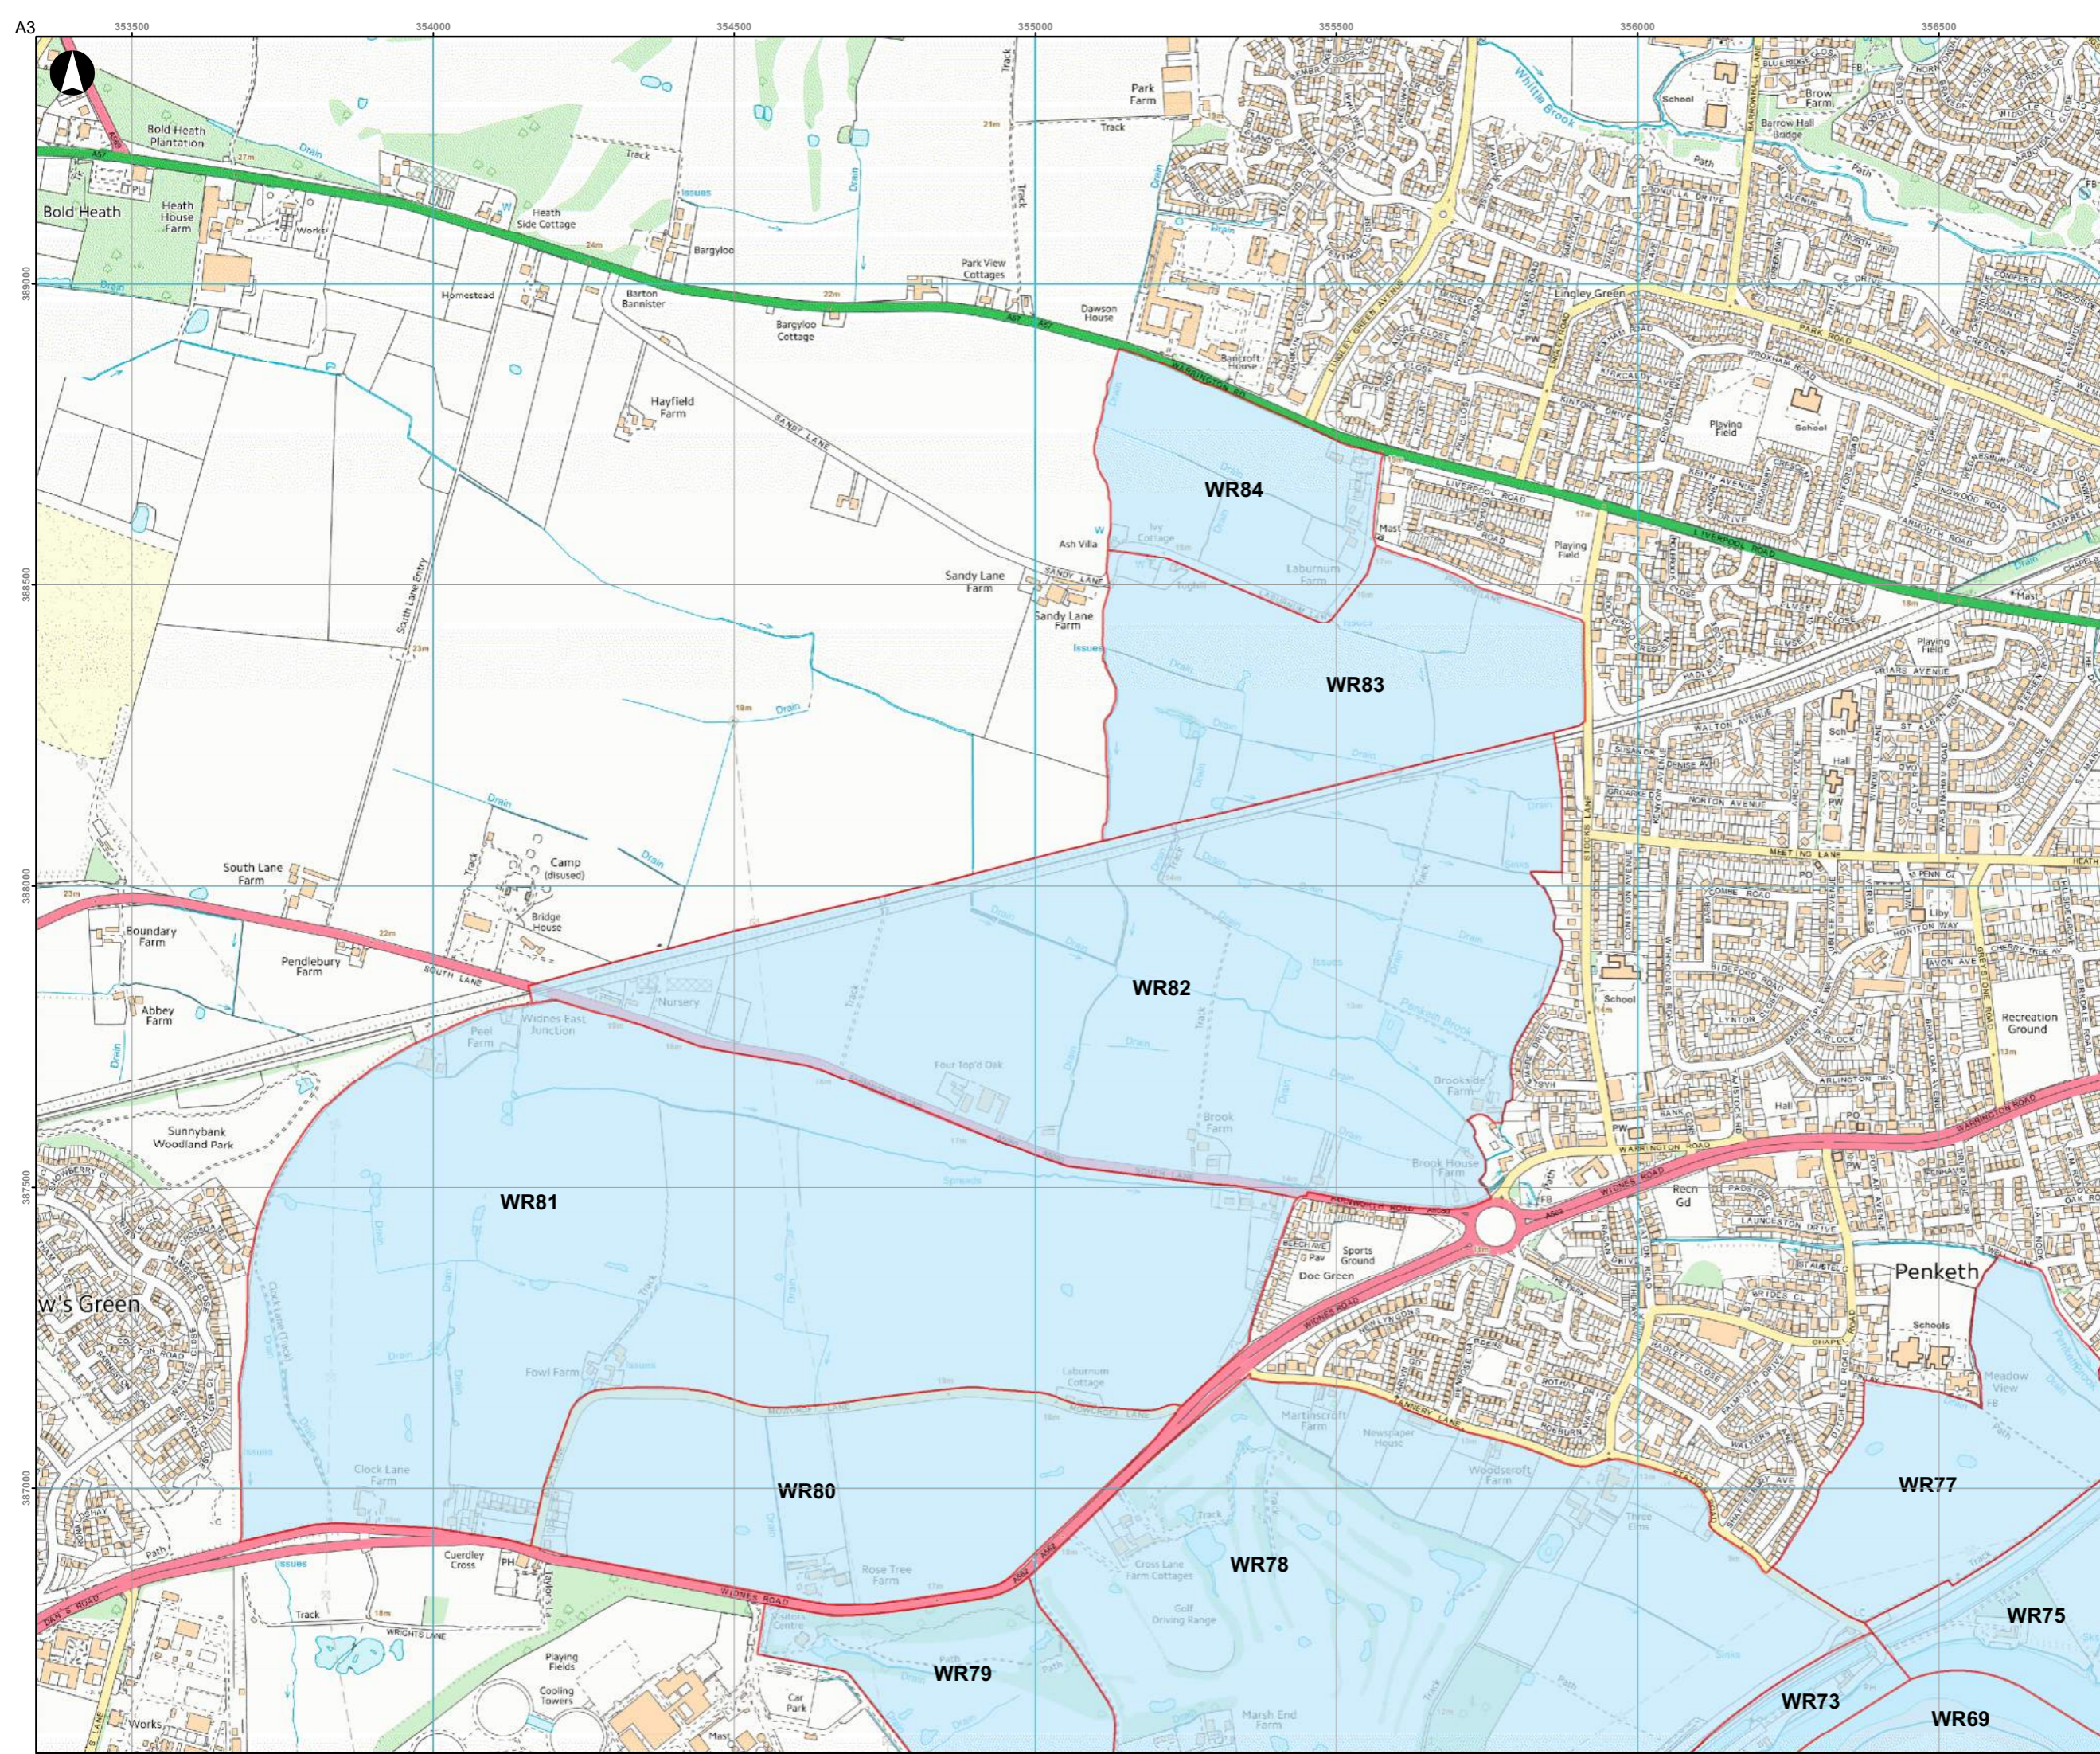

Key
 Green Belt Assessment Parcel

P0	2016-07-28	APS	APS	APS
Issue	Date	By	Chkd	Appd

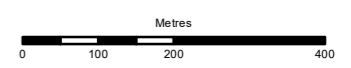

ARUP

6th Floor, 3 Piccadilly Place
 Manchester M1 3BN
 Tel+44(0)161 228 2331 Fax+44(0)161 228 6879
 www.arup.com


Client
Warrington Borough Council

Job Title
Warrington Green Belt Assessment

Green Belt Parcels
 Page 14 of 21

Scale at A3
1:10,000


Job No 247625-00	Drawing Status Preliminary
Drawing No WGB-ARP-SW-DR-PL-00014	Issue P0

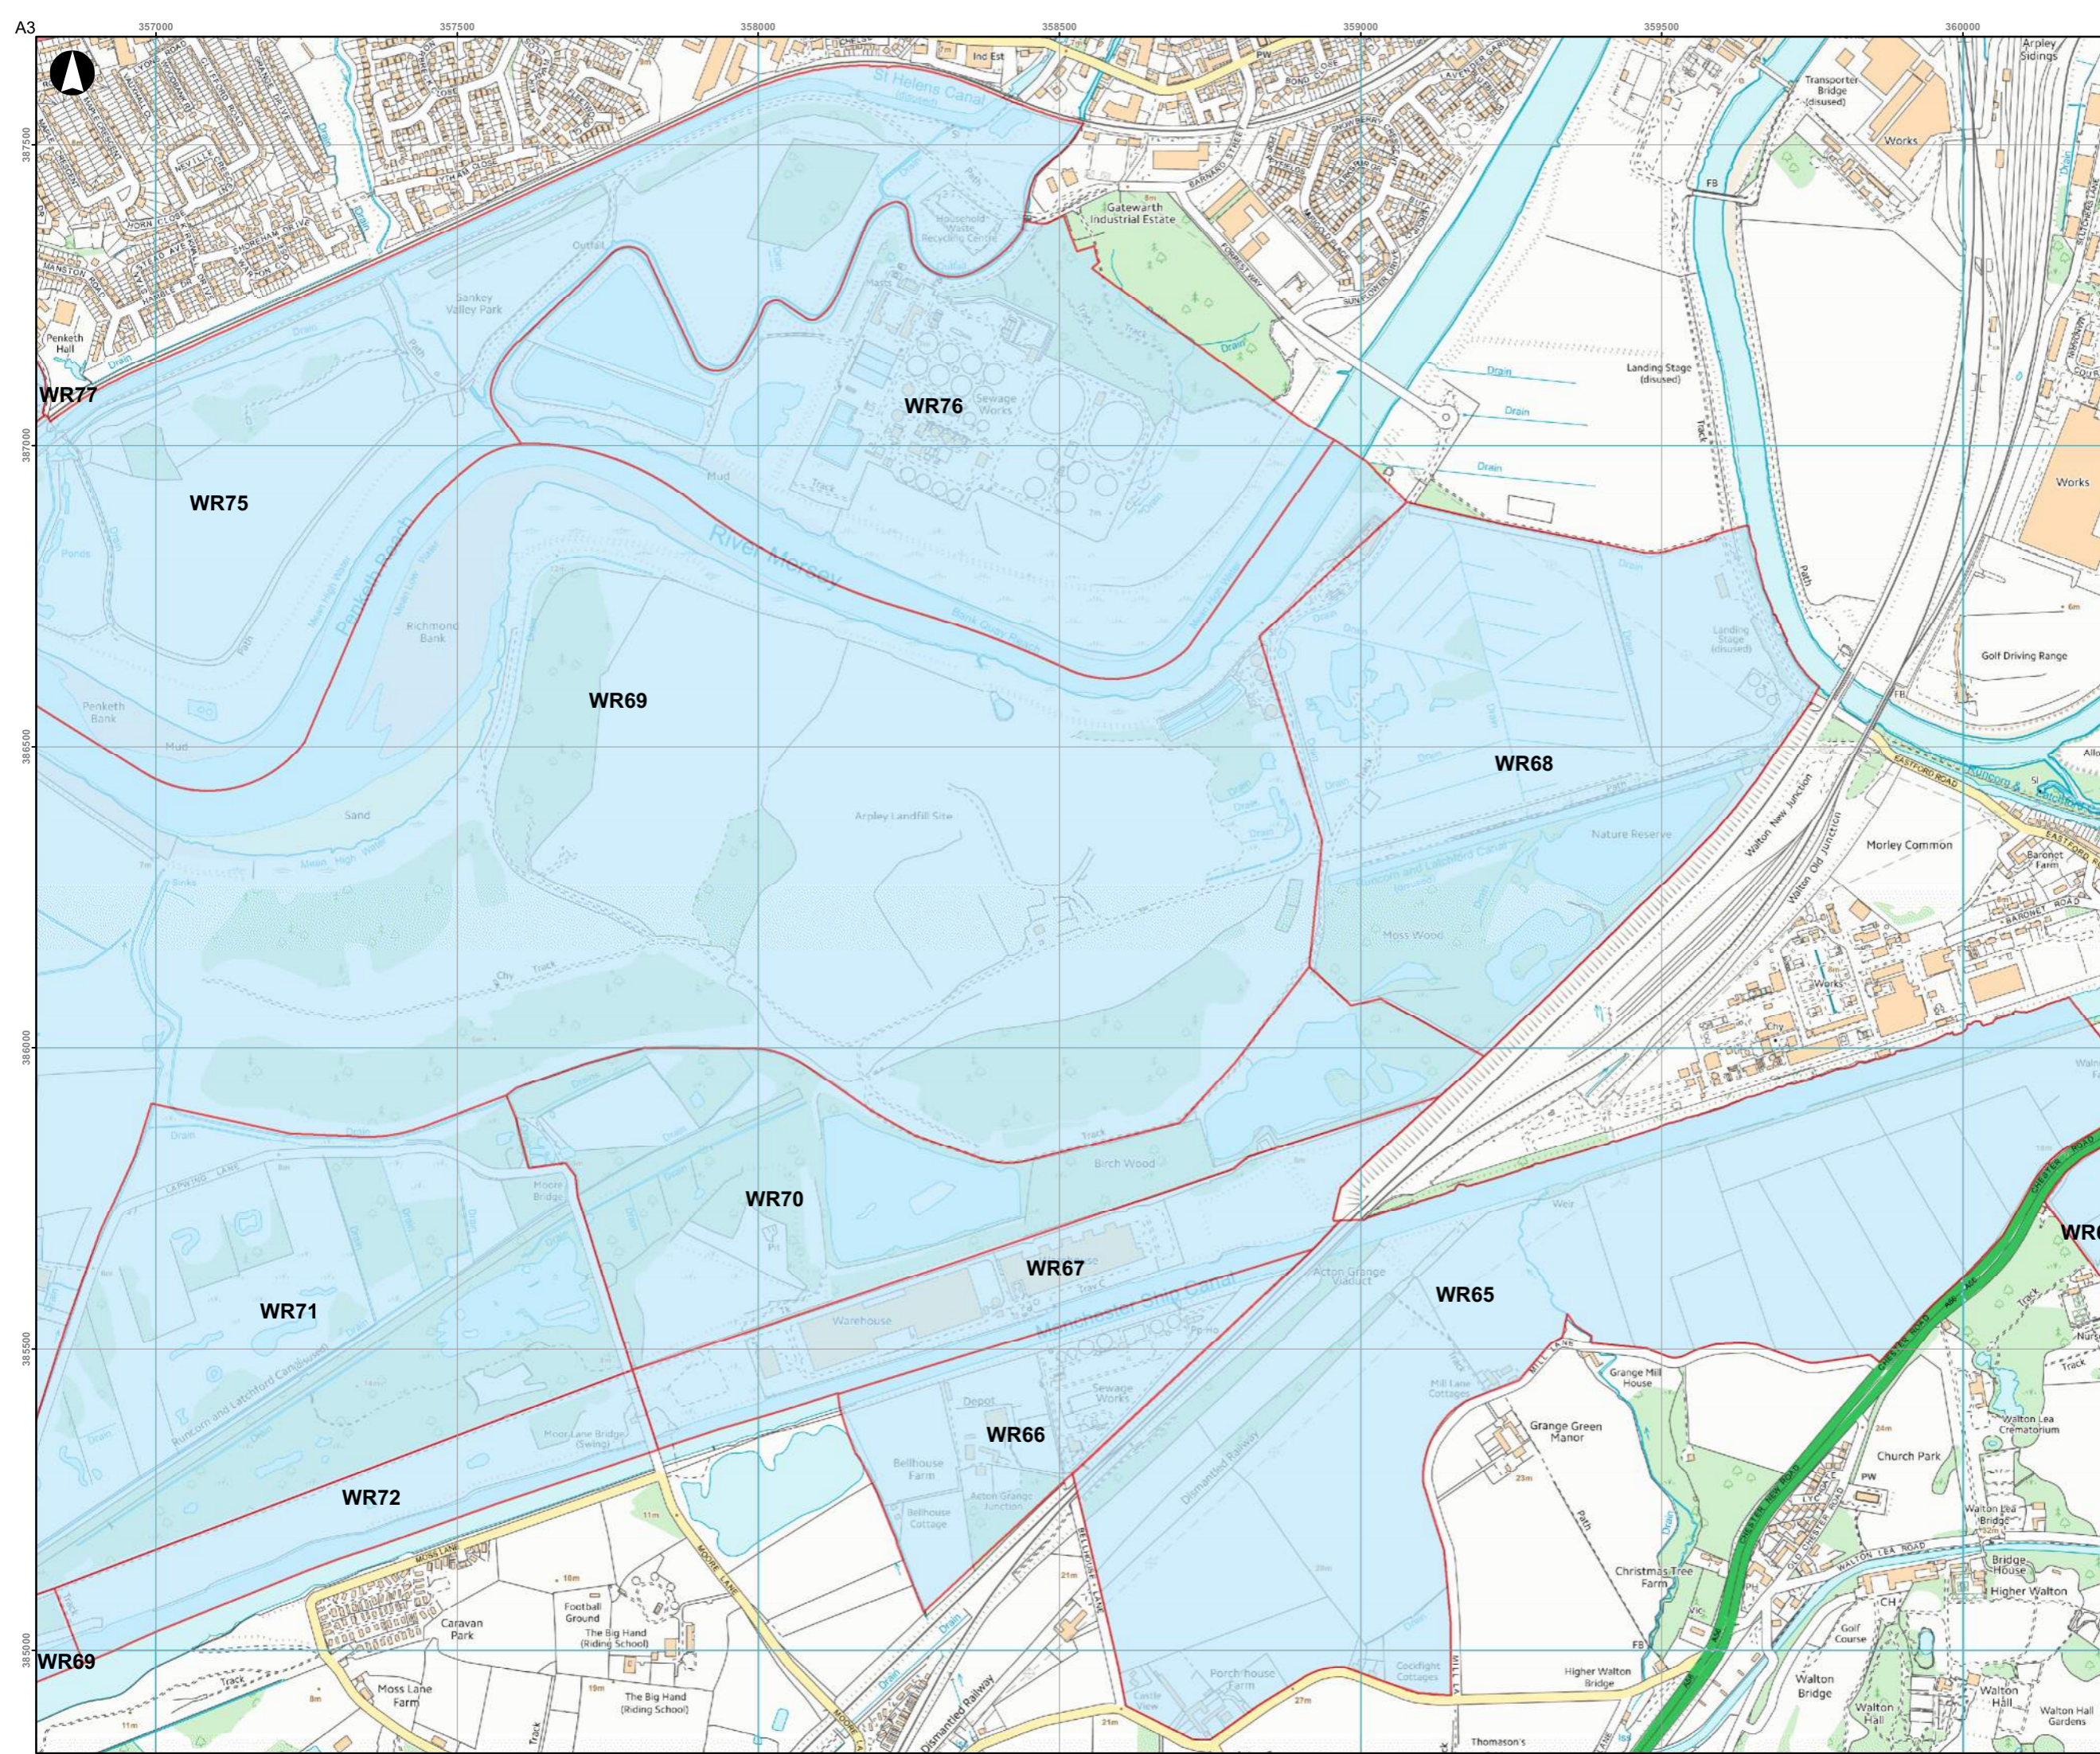

Key

Green Belt Assessment Parcel

P0	2016-07-28	APS	APS	APS
Issue	Date	By	Chkd	Appd

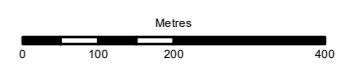

ARUP

6th Floor, 3 Piccadilly Place
 Manchester M1 3BN
 Tel:+44(0)161 228 2331 Fax:+44(0)161 228 6879
 www.arup.com

Client
Warrington Borough Council


Job Title
Warrington Green Belt Assessment

Green Belt Parcels
Page 15 of 21

Scale at A3
1:10,000


Job No 247625-00	Drawing Status Preliminary
----------------------------	--------------------------------------

Drawing No WGB-ARP-SW-DR-PL-00015	Issue P0
---	--------------------

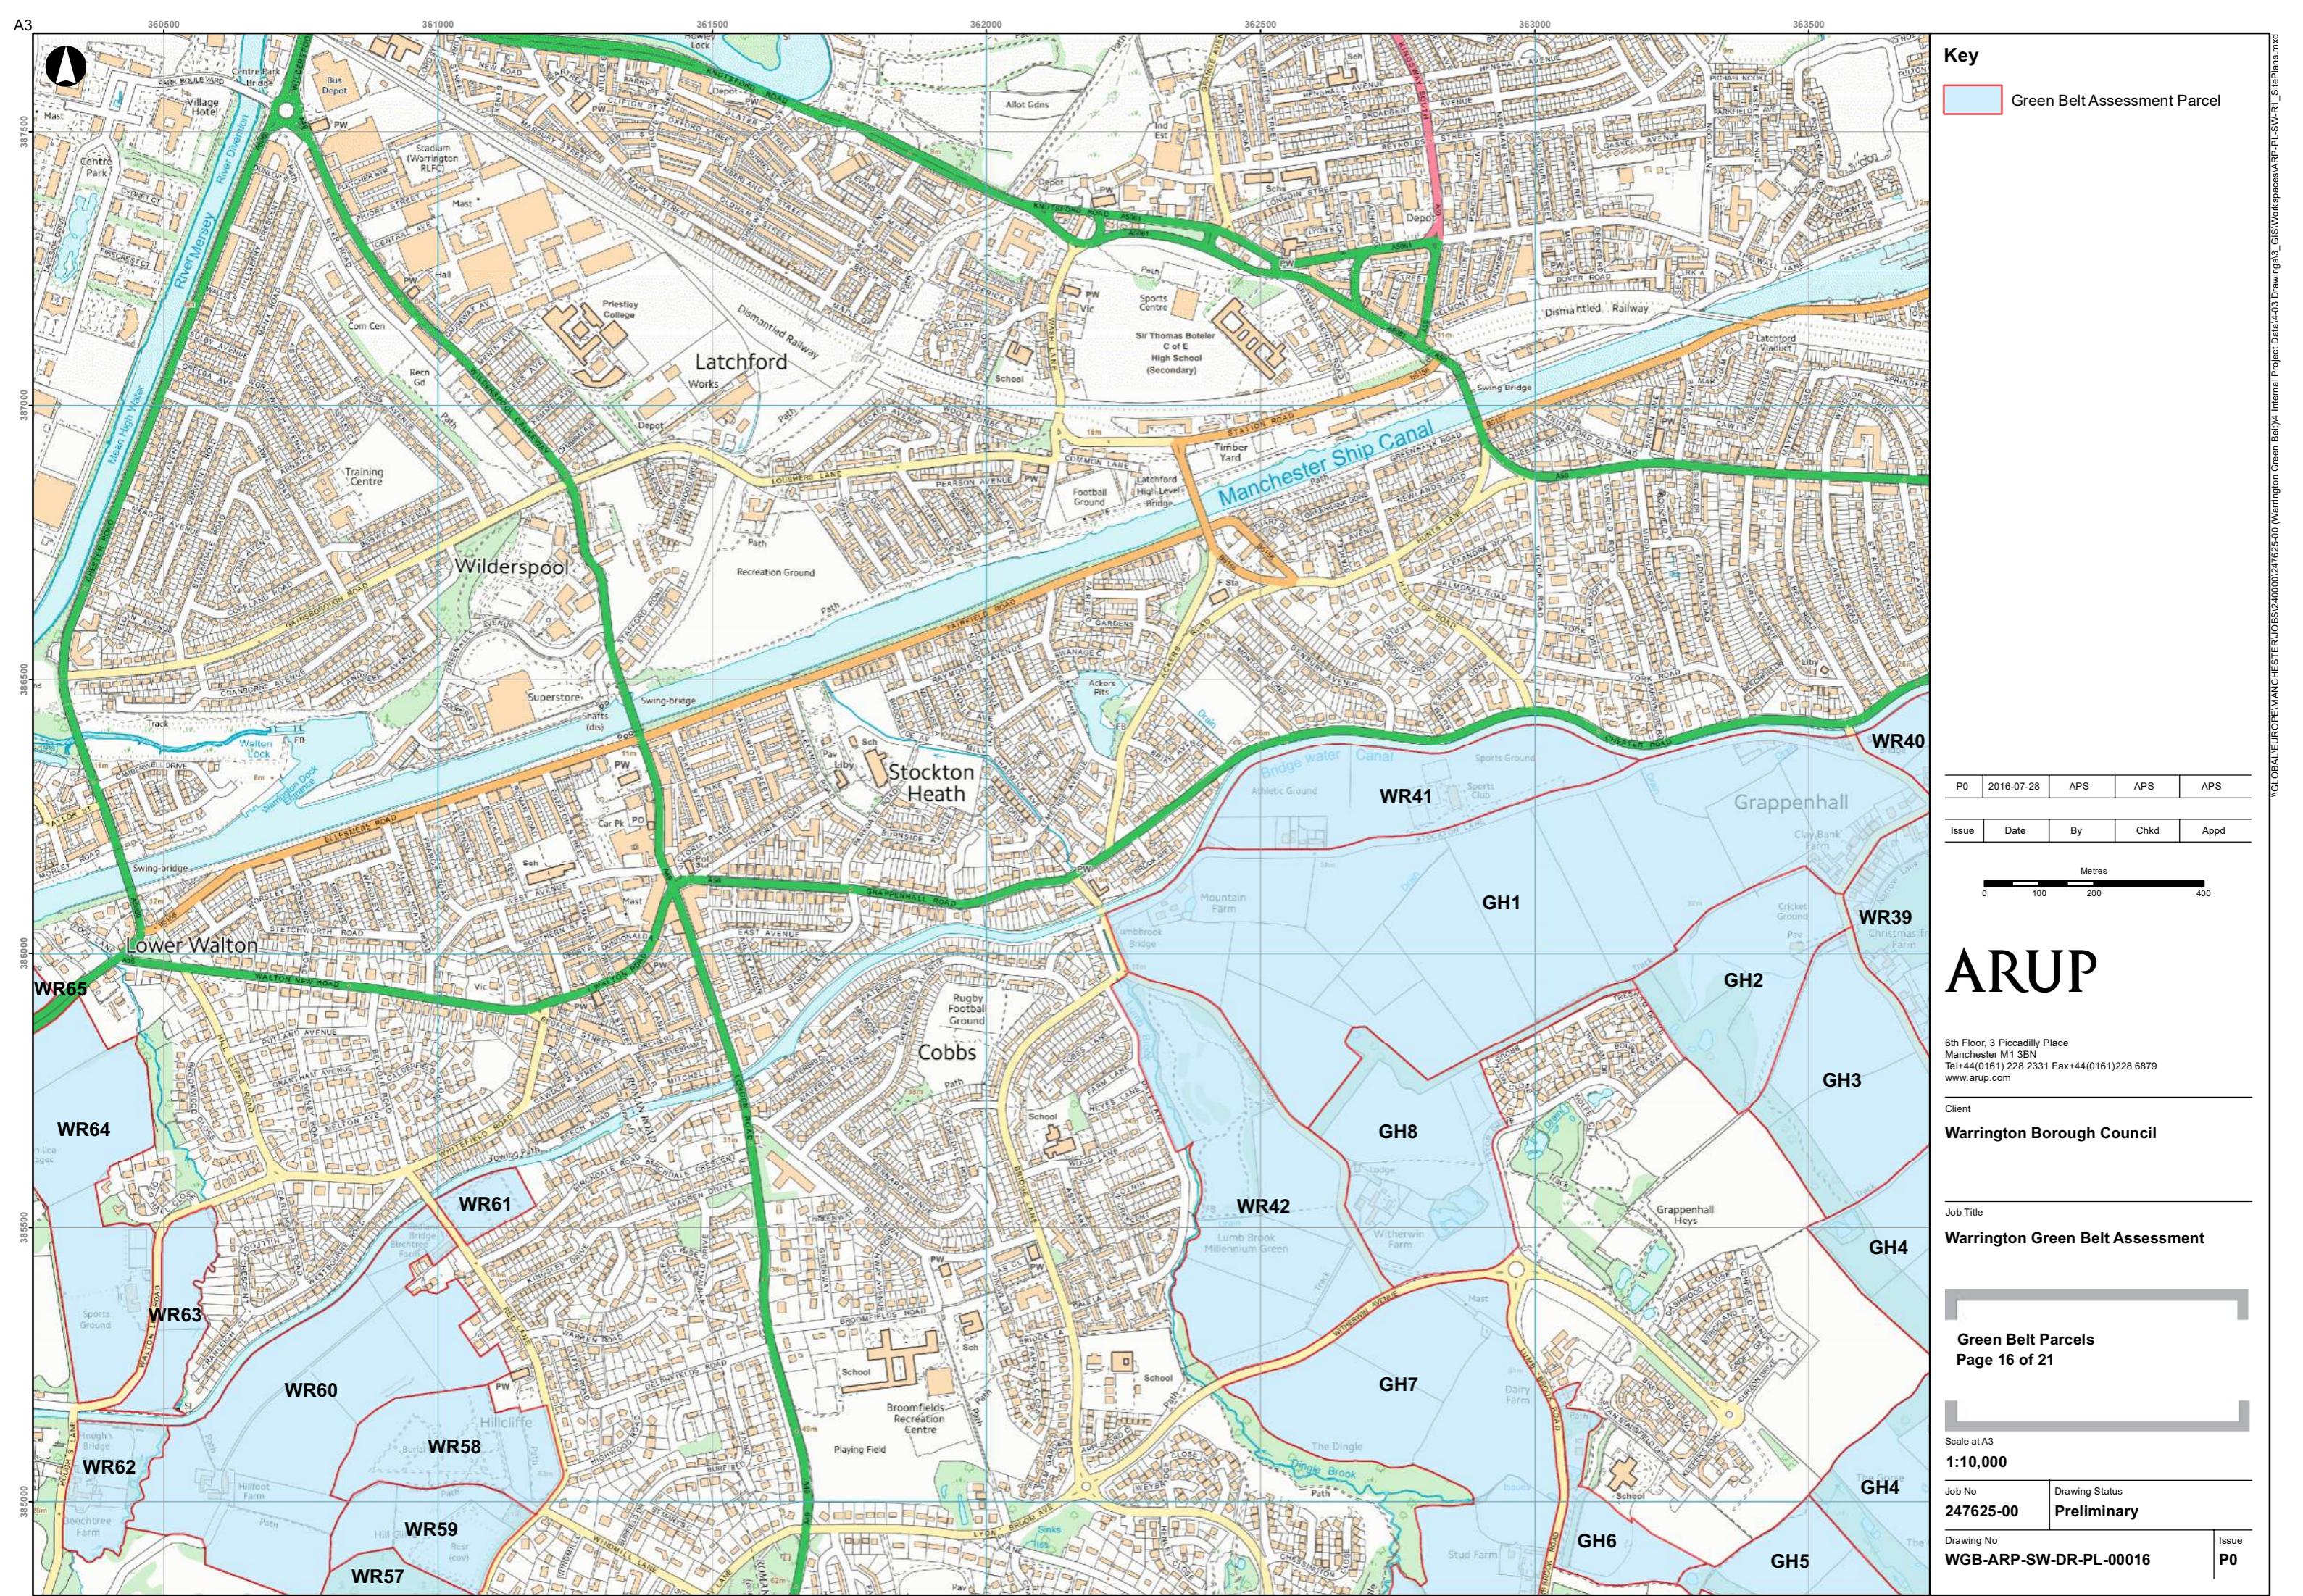

Key
 Green Belt Assessment Parcel

PO	2016-07-28	APS	APS	APS
Issue	Date	By	Chkd	Appd

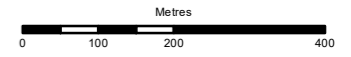

ARUP

6th Floor, 3 Piccadilly Place
 Manchester M1 3BN
 Tel+44(0)161 228 2331 Fax+44(0)161 228 6879
 www.arup.com

Client
Warrington Borough Council

Job Title
Warrington Green Belt Assessment

Green Belt Parcels
 Page 16 of 21


Scale at A3
1:10,000

Job No
247625-00

Drawing Status
Preliminary

Drawing No
WGB-ARP-SW-DR-PL-00016


Issue
P0

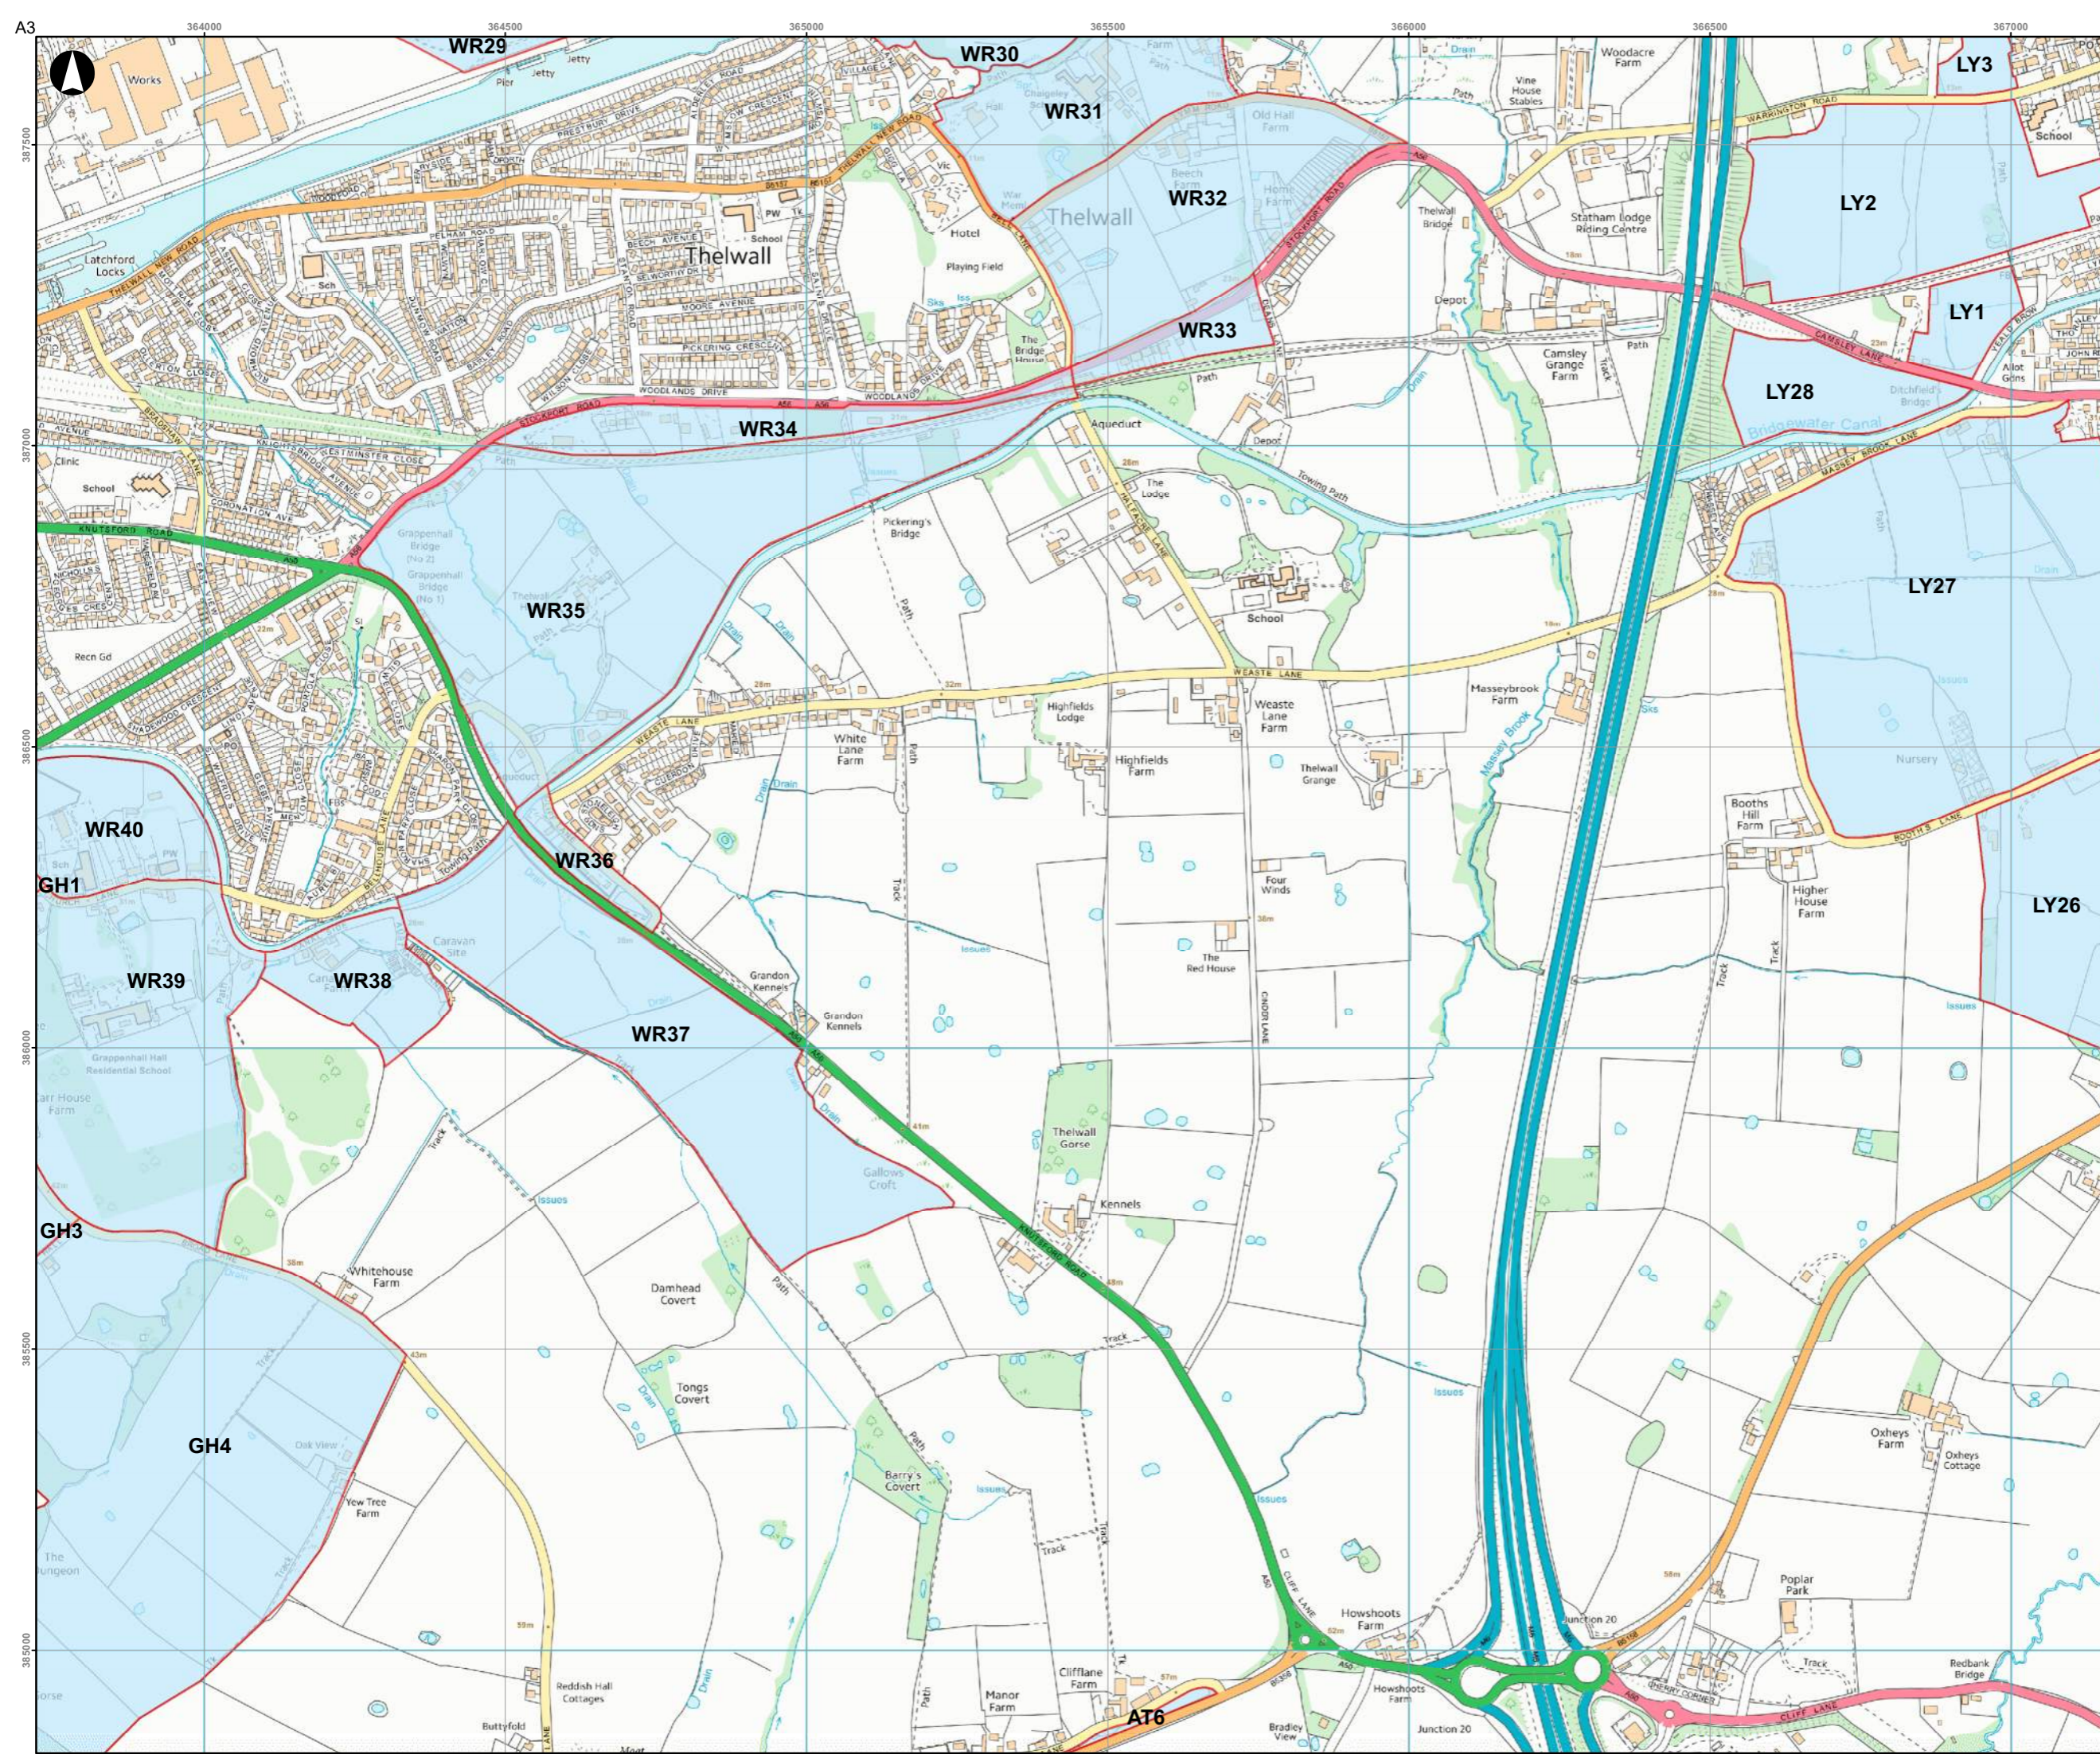

Key

Green Belt Assessment Parcel

P0	2016-07-28	APS	APS	APS
Issue	Date	By	Chkd	Appd

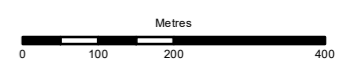

ARUP

6th Floor, 3 Piccadilly Place
Manchester M1 3BN
Tel+44(0)161 228 2331 Fax+44(0)161 228 6879
www.arup.com

Client
Warrington Borough Council


Job Title
Warrington Green Belt Assessment

Green Belt Parcels
Page 17 of 21

Scale at A3
1:10,000

Job No 247625-00	Drawing Status Preliminary
----------------------------	--------------------------------------


Drawing No WGB-ARP-SW-DR-PL-00017	Issue P0
---	--------------------

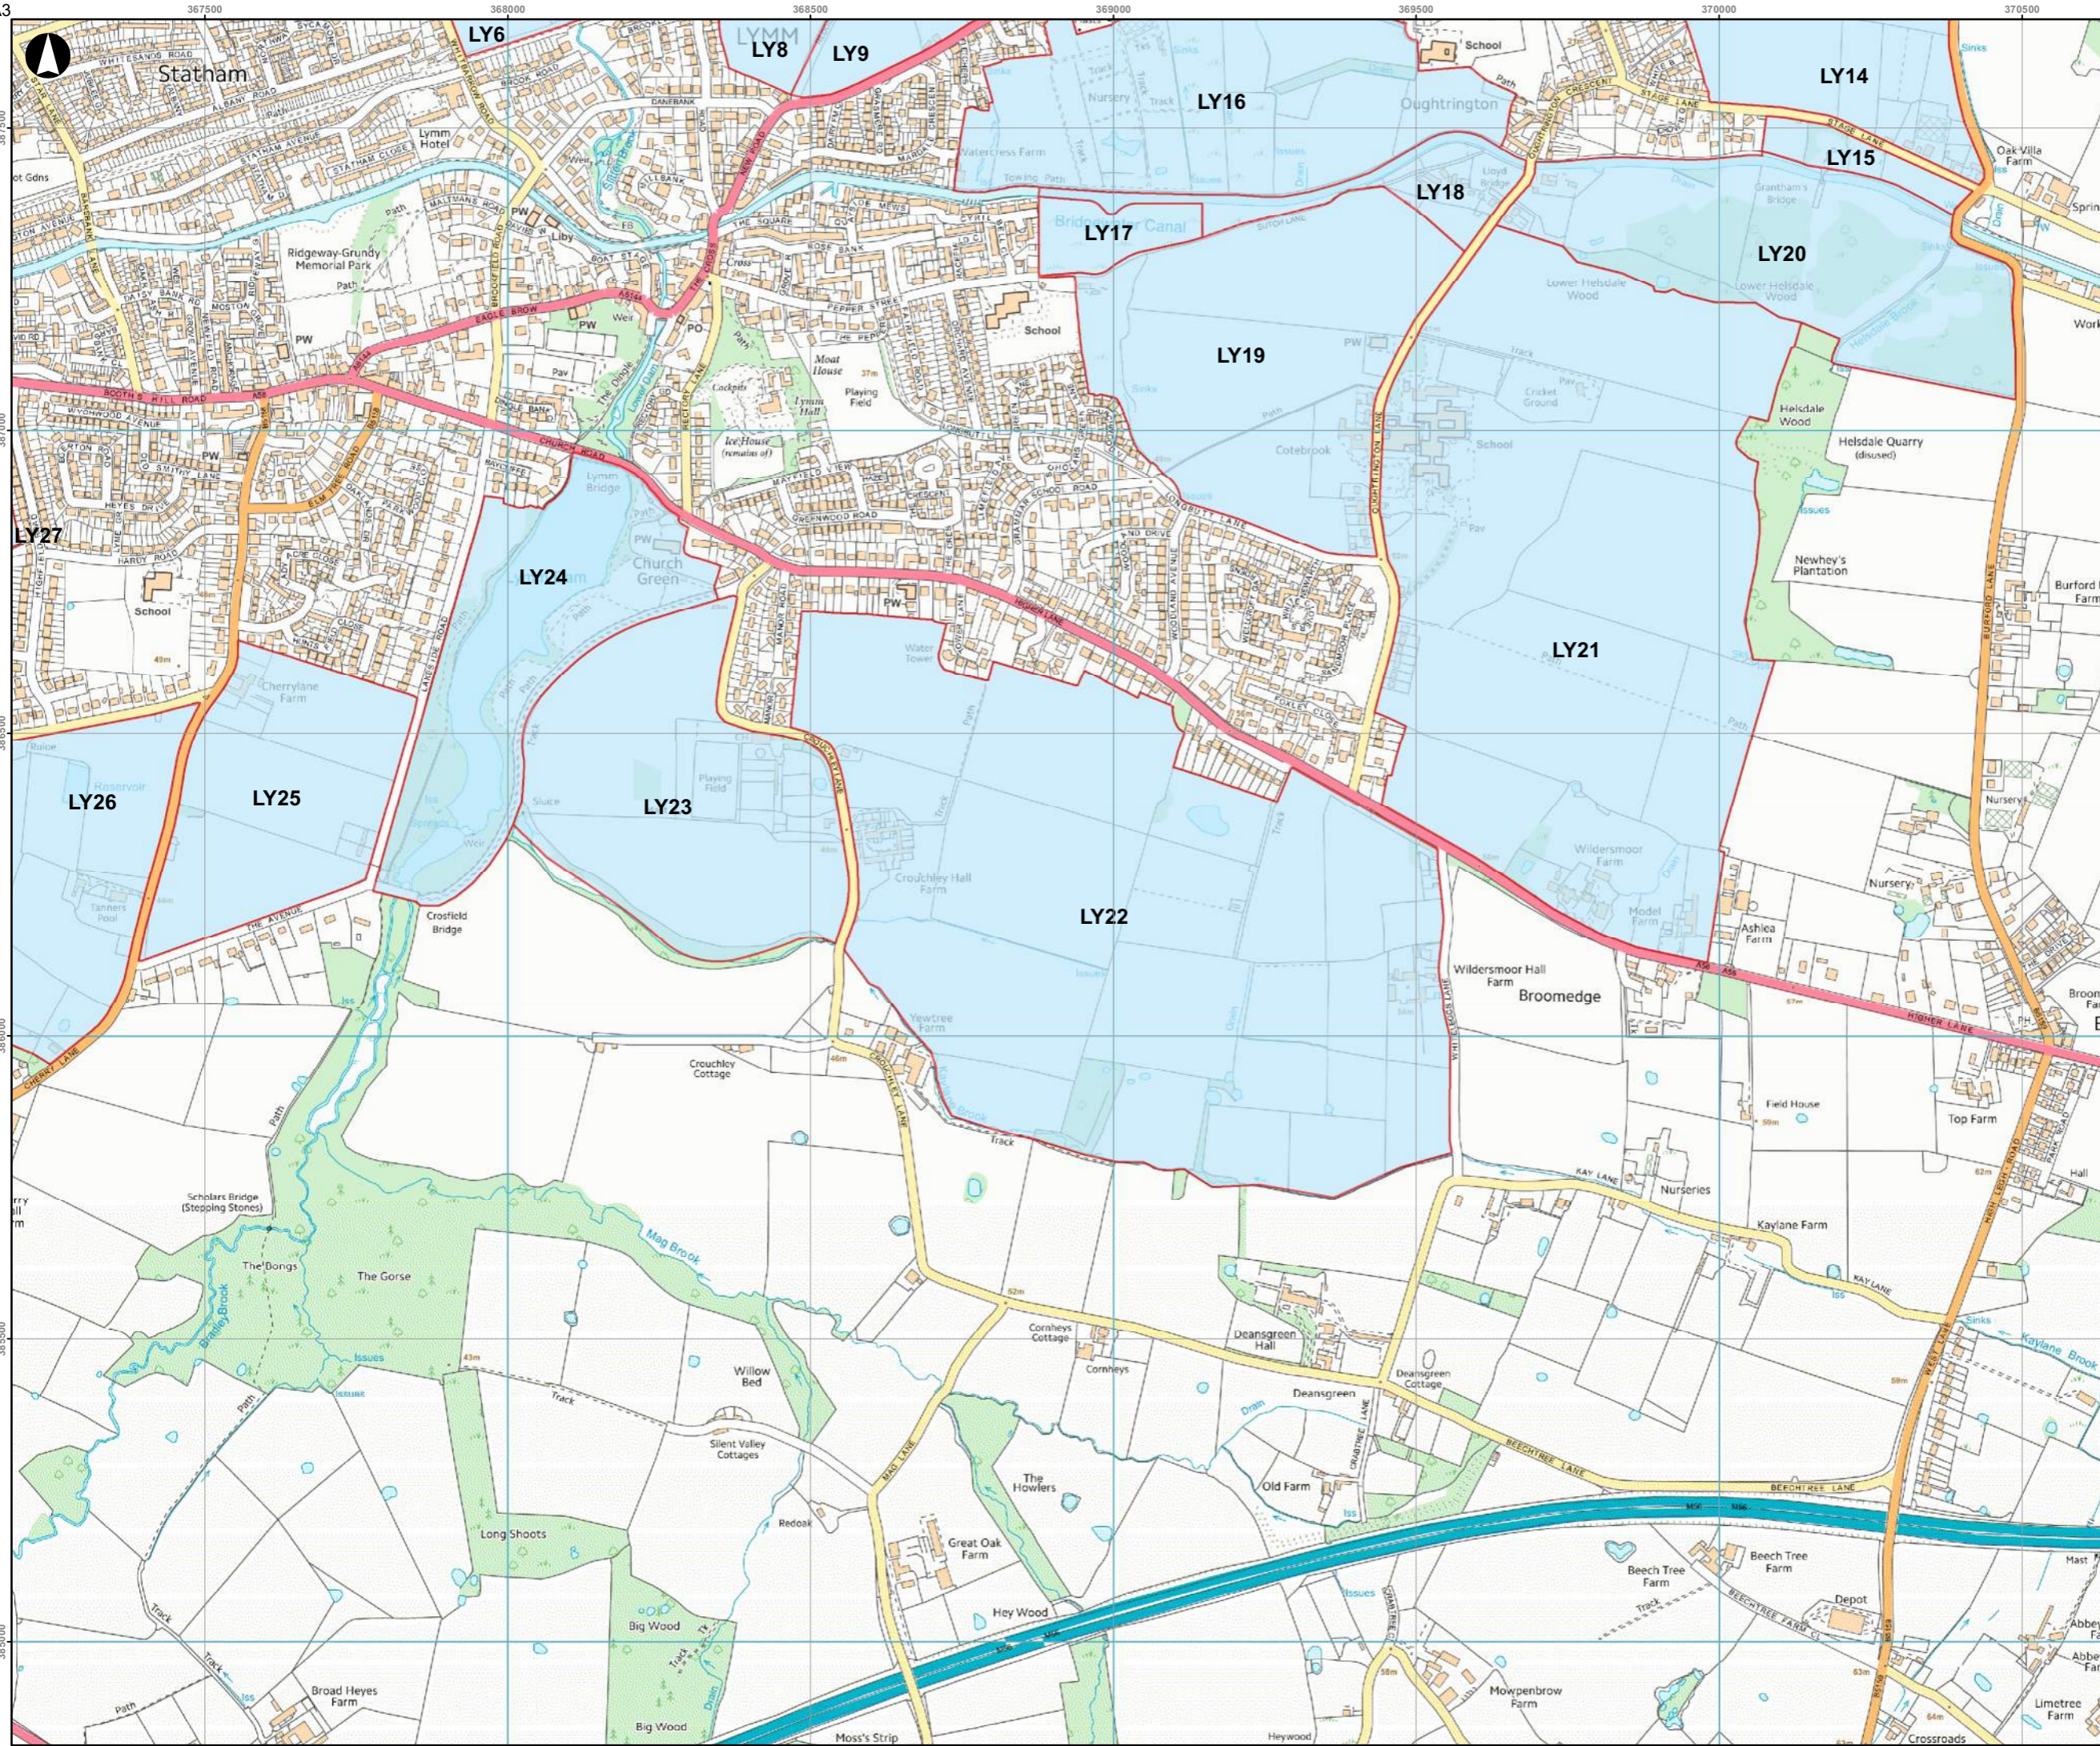

Key

Green Belt Assessment Parcel

P0	2016-07-28	APS	APS	APS
Issue	Date	By	Chkd	Appd

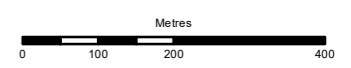

ARUP

6th Floor, 3 Piccadilly Place
Manchester M1 3BN
Tel+44(0)161 228 2331 Fax+44(0)161 228 6879
www.arup.com

Client
Warrington Borough Council


Job Title
Warrington Green Belt Assessment

Green Belt Parcels
Page 18 of 21

Scale at A3
1:10,000

Job No 247625-00	Drawing Status Preliminary
----------------------------	--------------------------------------


Drawing No WGB-ARP-SW-DR-PL-00018	Issue P0
---	--------------------

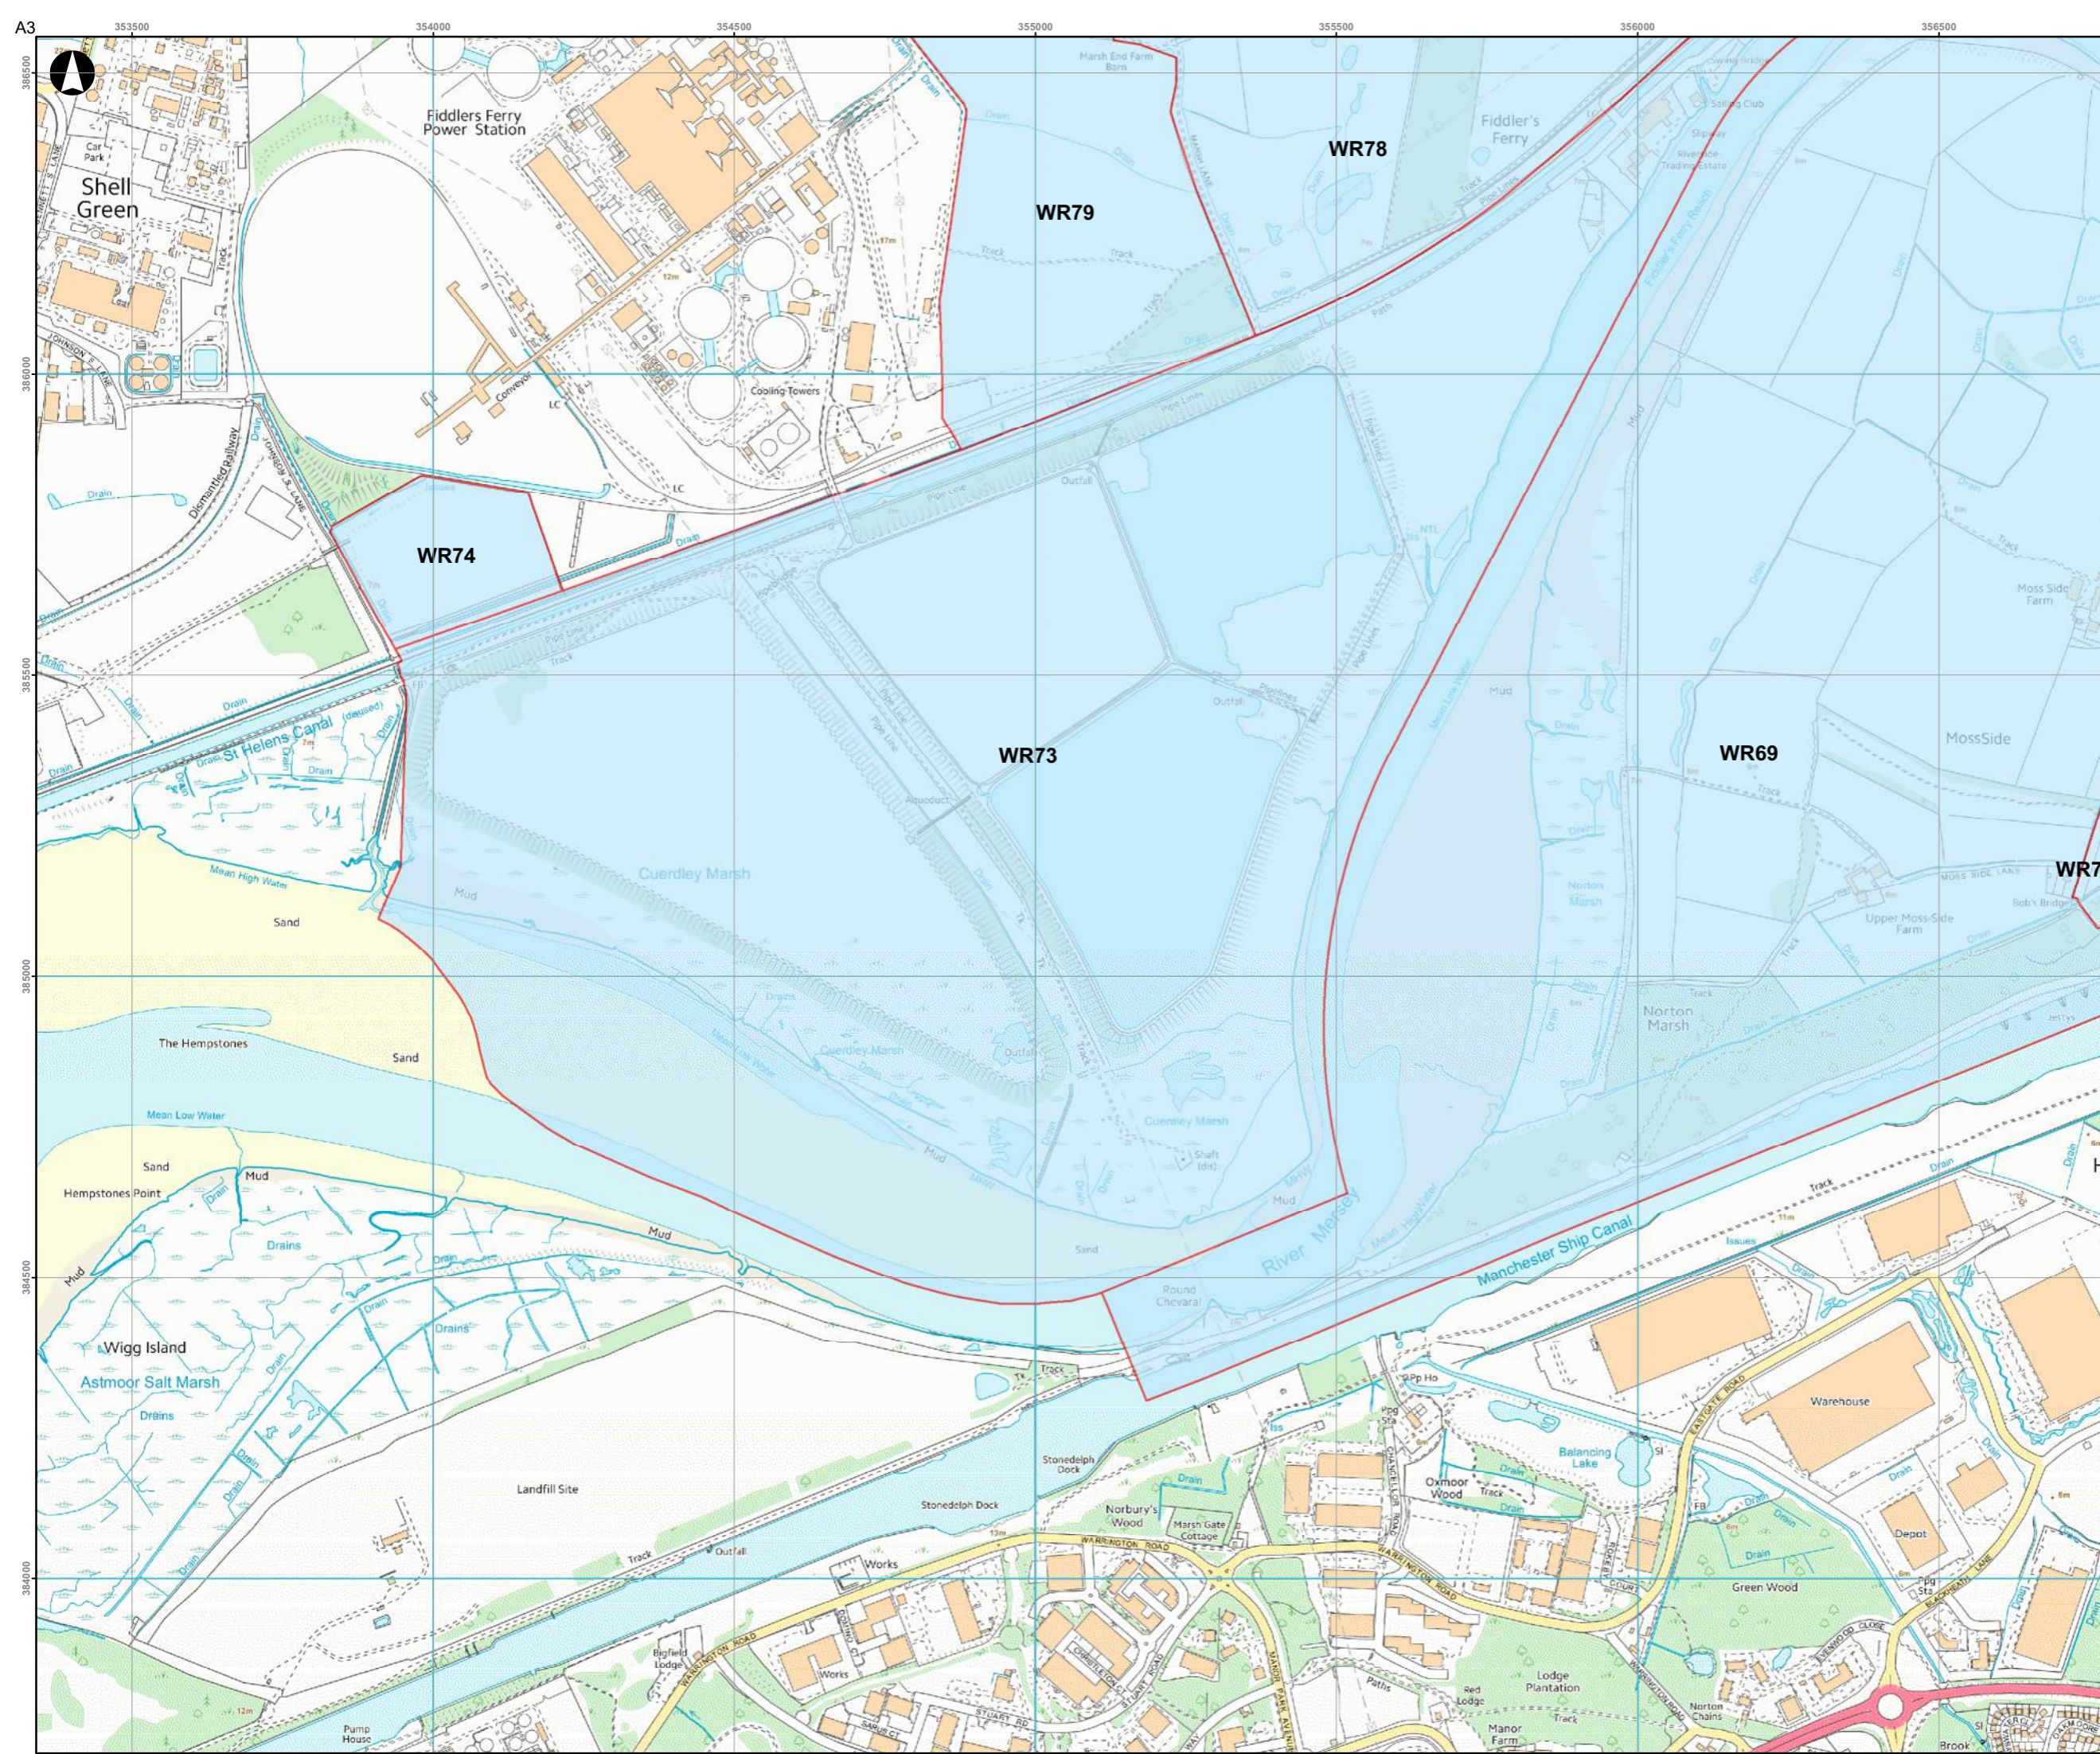

Key

Green Belt Assessment Parcel

P0	2016-07-28	APS	APS	APS
Issue	Date	By	Chkd	Appd

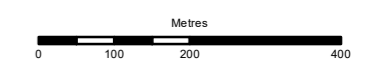

ARUP

6th Floor, 3 Piccadilly Place
 Manchester M1 3BN
 Tel:+44(0)161 228 2331 Fax:+44(0)161 228 6879
 www.arup.com

Client
Warrington Borough Council


Job Title
Warrington Green Belt Assessment

Green Belt Parcels
Page 19 of 21

Scale at A3
1:10,000

Job No 247625-00	Drawing Status Preliminary
----------------------------	--------------------------------------


Drawing No WGB-ARP-SW-DR-PL-00019	Issue P0
---	--------------------

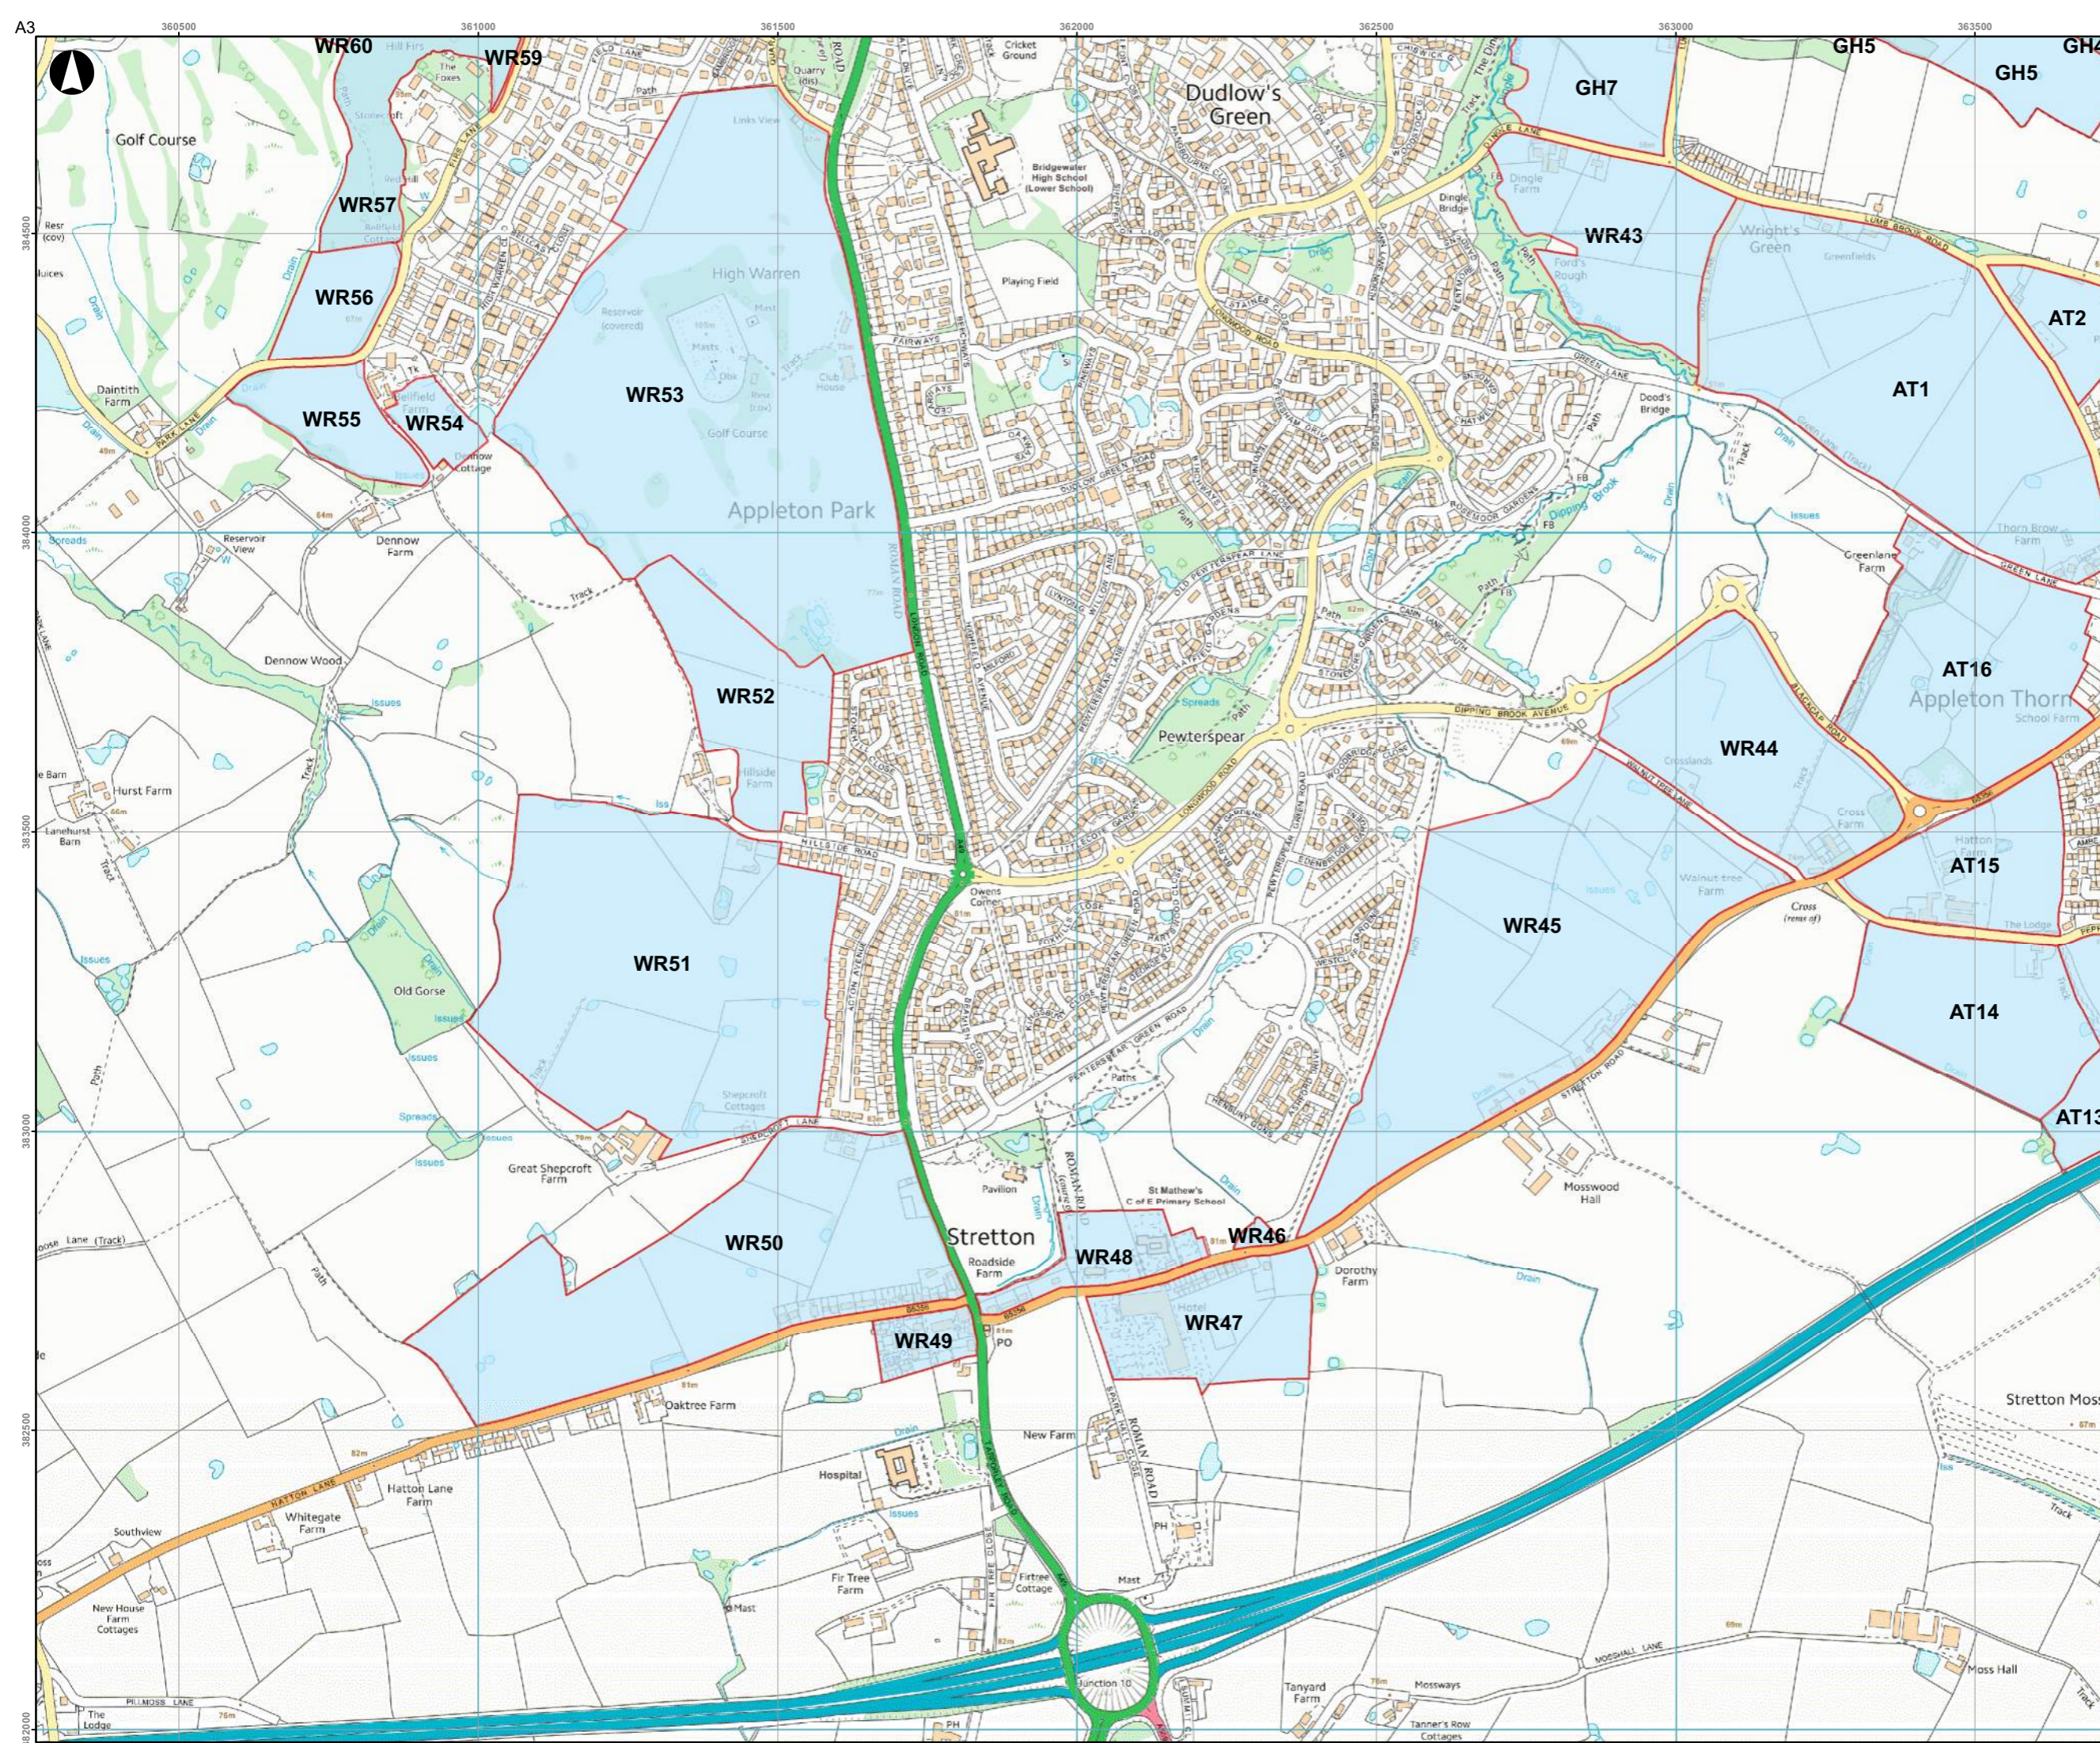

Key

Green Belt Assessment Parcel

P0	2016-07-28	APS	APS	APS
Issue	Date	By	Chkd	Appd

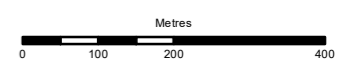

ARUP

6th Floor, 3 Piccadilly Place
 Manchester M1 3BN
 Tel:+44(0)161 228 2331 Fax:+44(0)161 228 6879
 www.arup.com

Client
Warrington Borough Council


Job Title
Warrington Green Belt Assessment

Green Belt Parcels
 Page 20 of 21

Scale at A3
1:10,000


Job No 247625-00	Drawing Status Preliminary
----------------------------	--------------------------------------

Drawing No WGB-ARP-SW-DR-PL-00020	Issue P0
---	--------------------

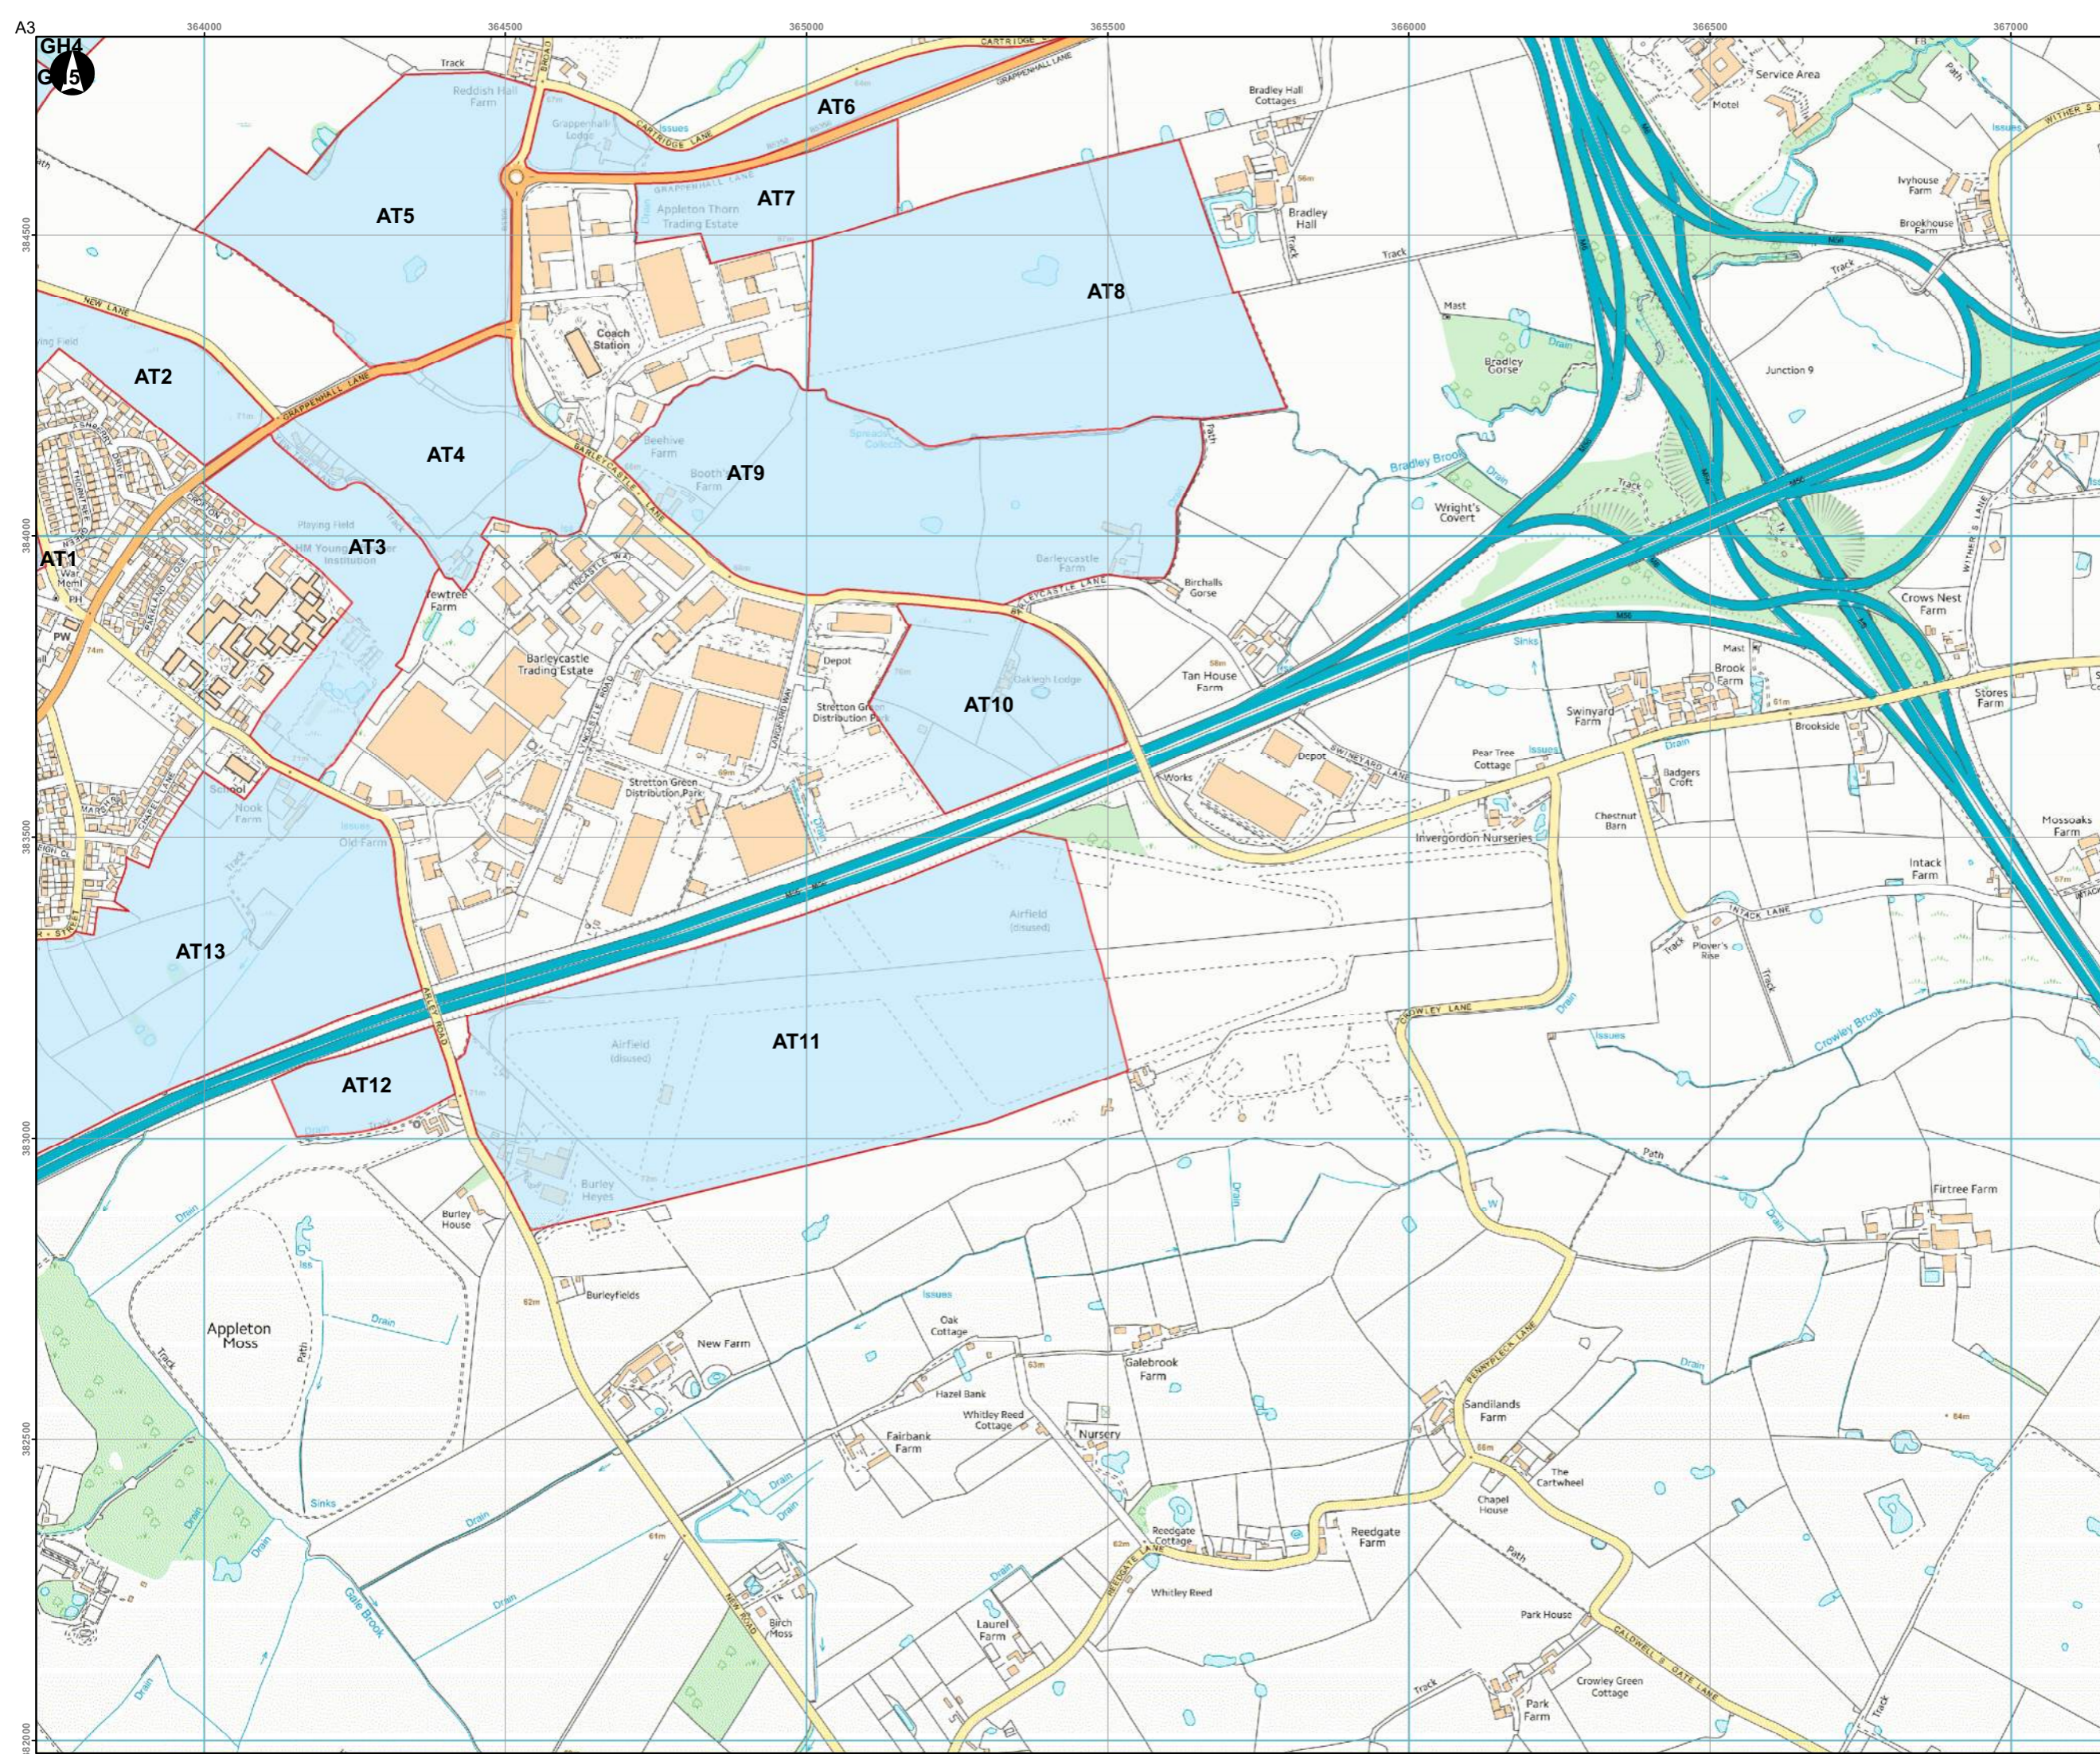

Key
 Green Belt Assessment Parcel

P0	2016-07-28	APS	APS	APS
Issue	Date	By	Chkd	Appd

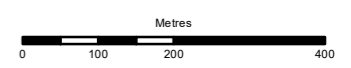

ARUP

6th Floor, 3 Piccadilly Place
 Manchester M1 3BN
 Tel:+44(0)161 228 2331 Fax:+44(0)161 228 6879
 www.arup.com

Client
Warrington Borough Council

Job Title
Warrington Green Belt Assessment

Green Belt Parcels
 Page 21 of 21

Scale at A3
1:10,000

Job No
247625-00

Drawing Status
Preliminary

Drawing No
WGB-ARP-SW-DR-PL-00021

Issue
P0