


## **Appendix F**


### Parcel Maps

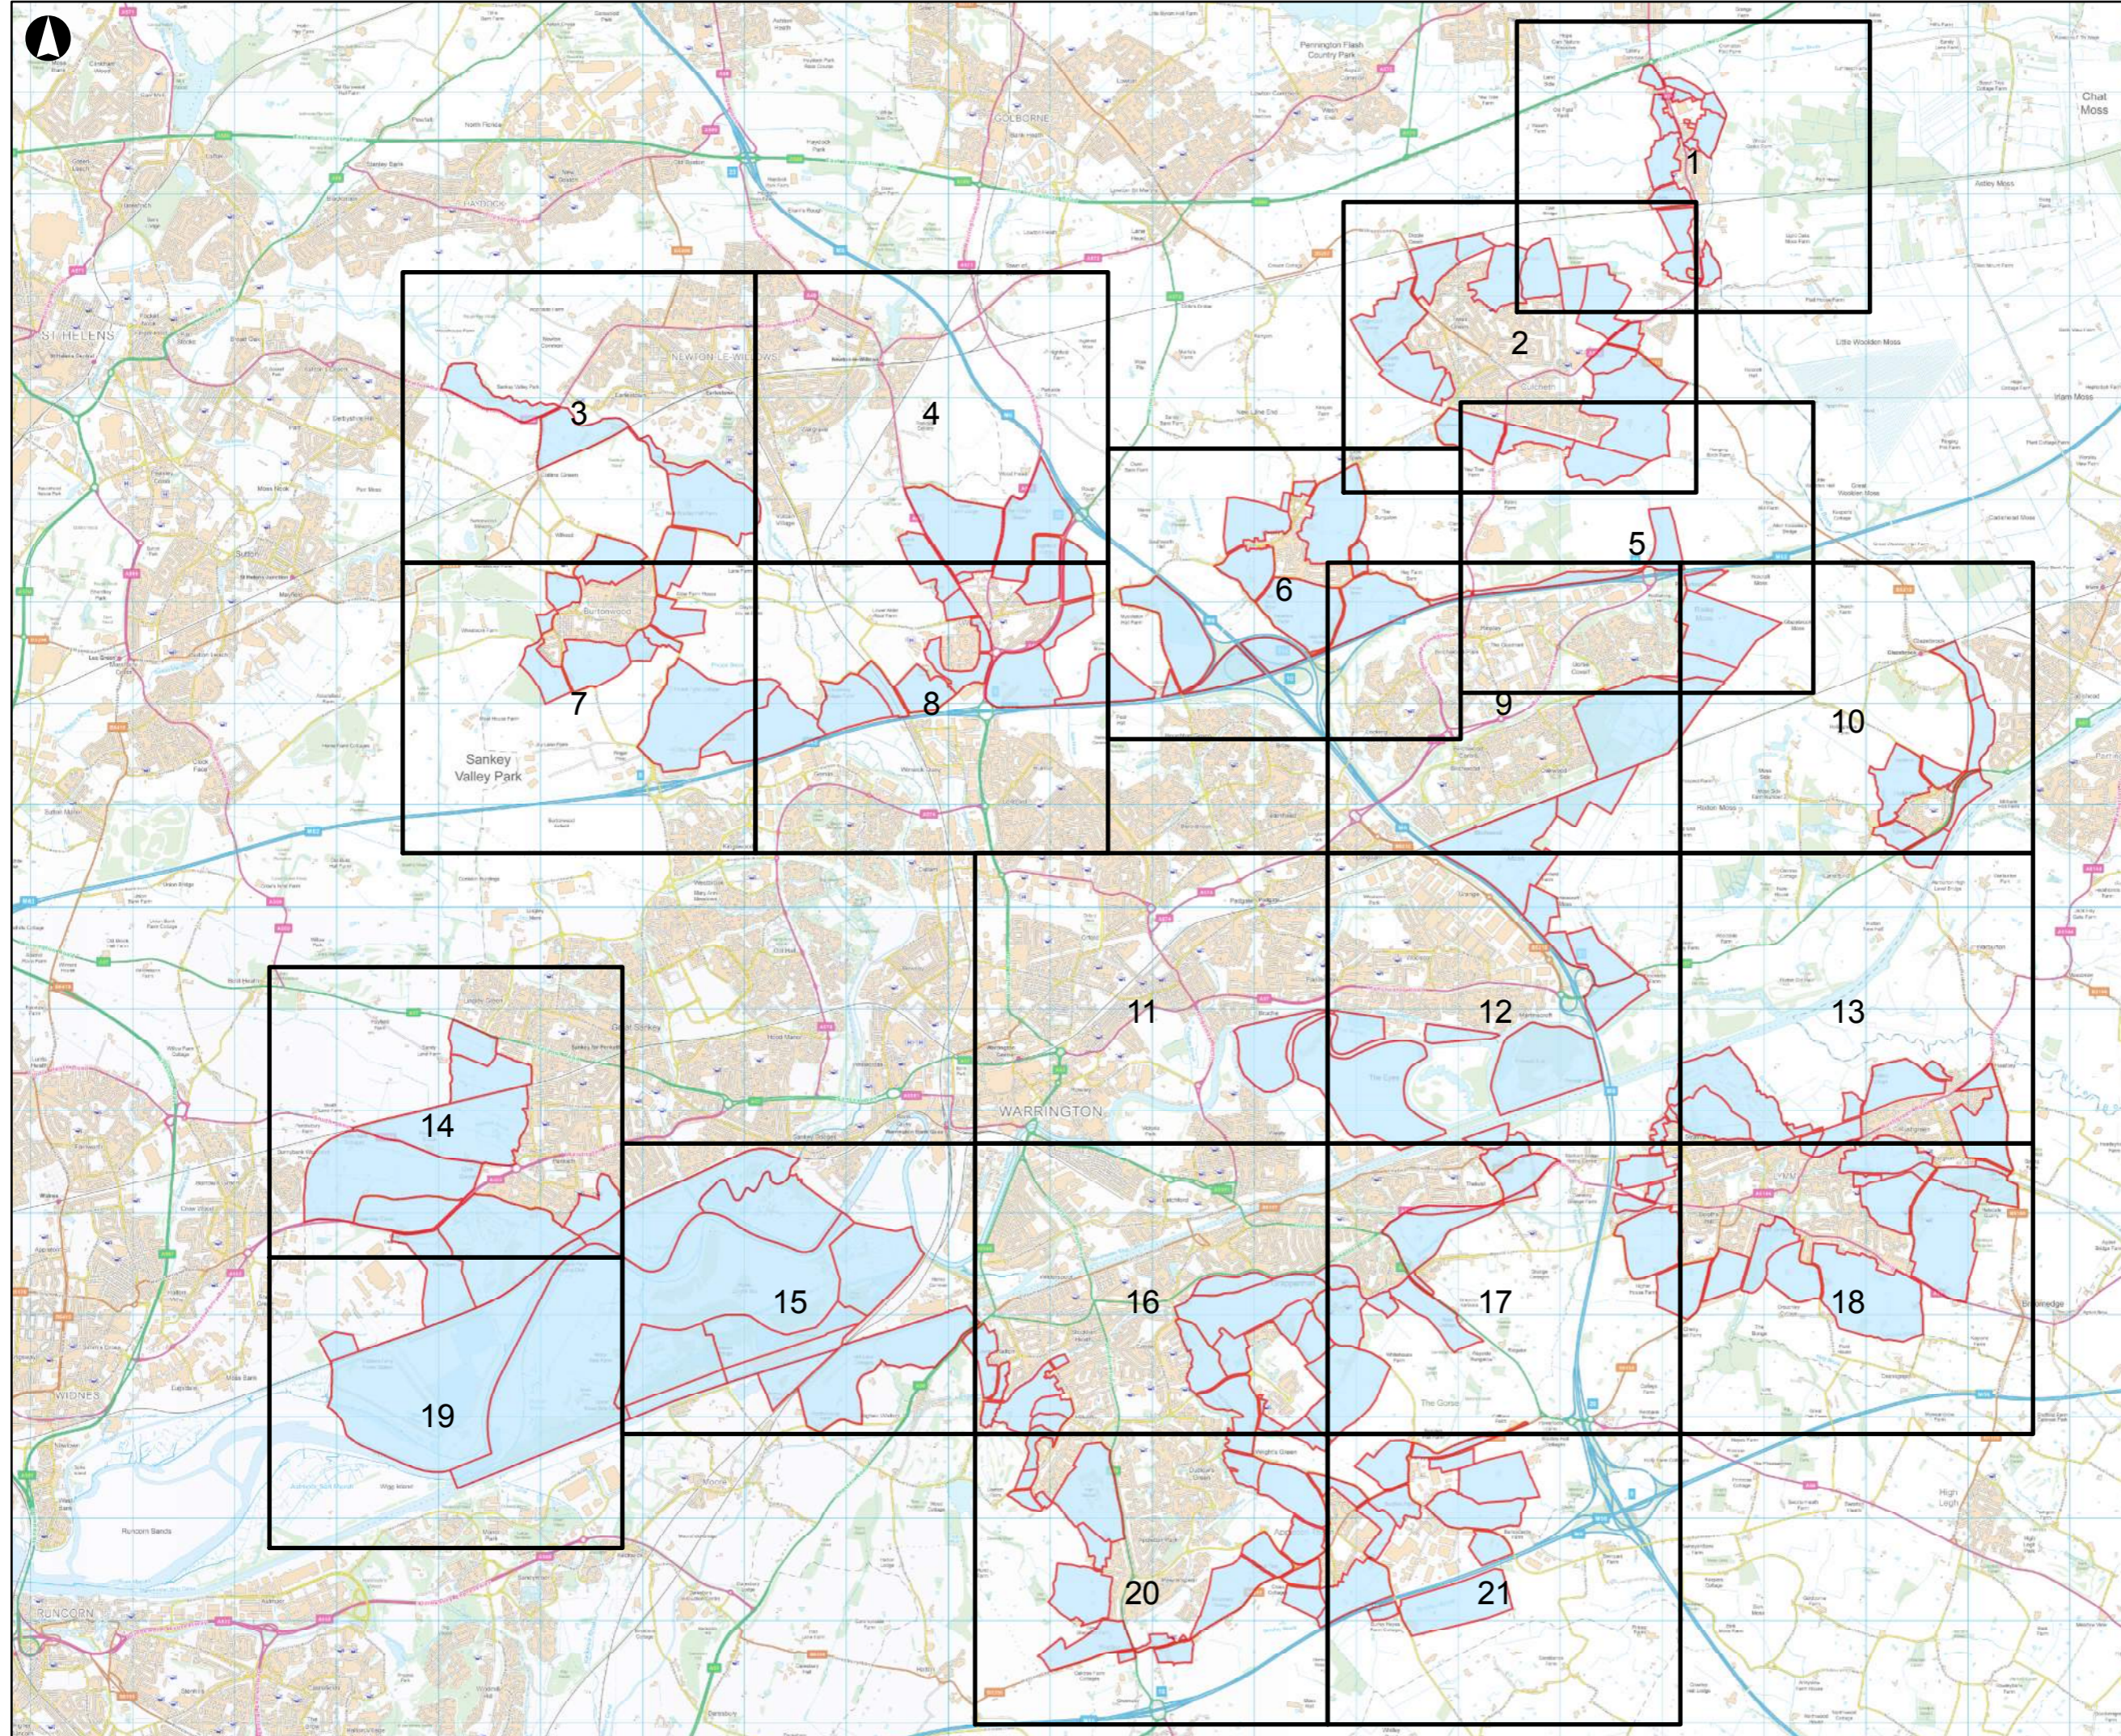

**Key**

- Drawing Extent
- Green Belt Assessment Parcel

P0	2016-04-05	APS	APS	SL
Issue	Date	By	Chkd	Appd

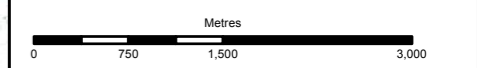

**ARUP**

6th Floor, 3 Piccadilly Place  
 Manchester M1 3BN  
 Tel+44(0)161 228 2331 Fax+44(0)161 228 6879  
 www.arup.com

Client  
**Warrington Borough Council**


Job Title  
**Warrington Green Belt Assessment**

**Green Belt Parcels Keyplan**

Scale at A3  
**1:60,000**


Job No <b>247625-00</b>	Drawing Status <b>Preliminary</b>
----------------------------	--------------------------------------

Drawing No <b>WGB-ARP-SW-DR-PL-0000</b>	Issue <b>P0</b>
--	--------------------

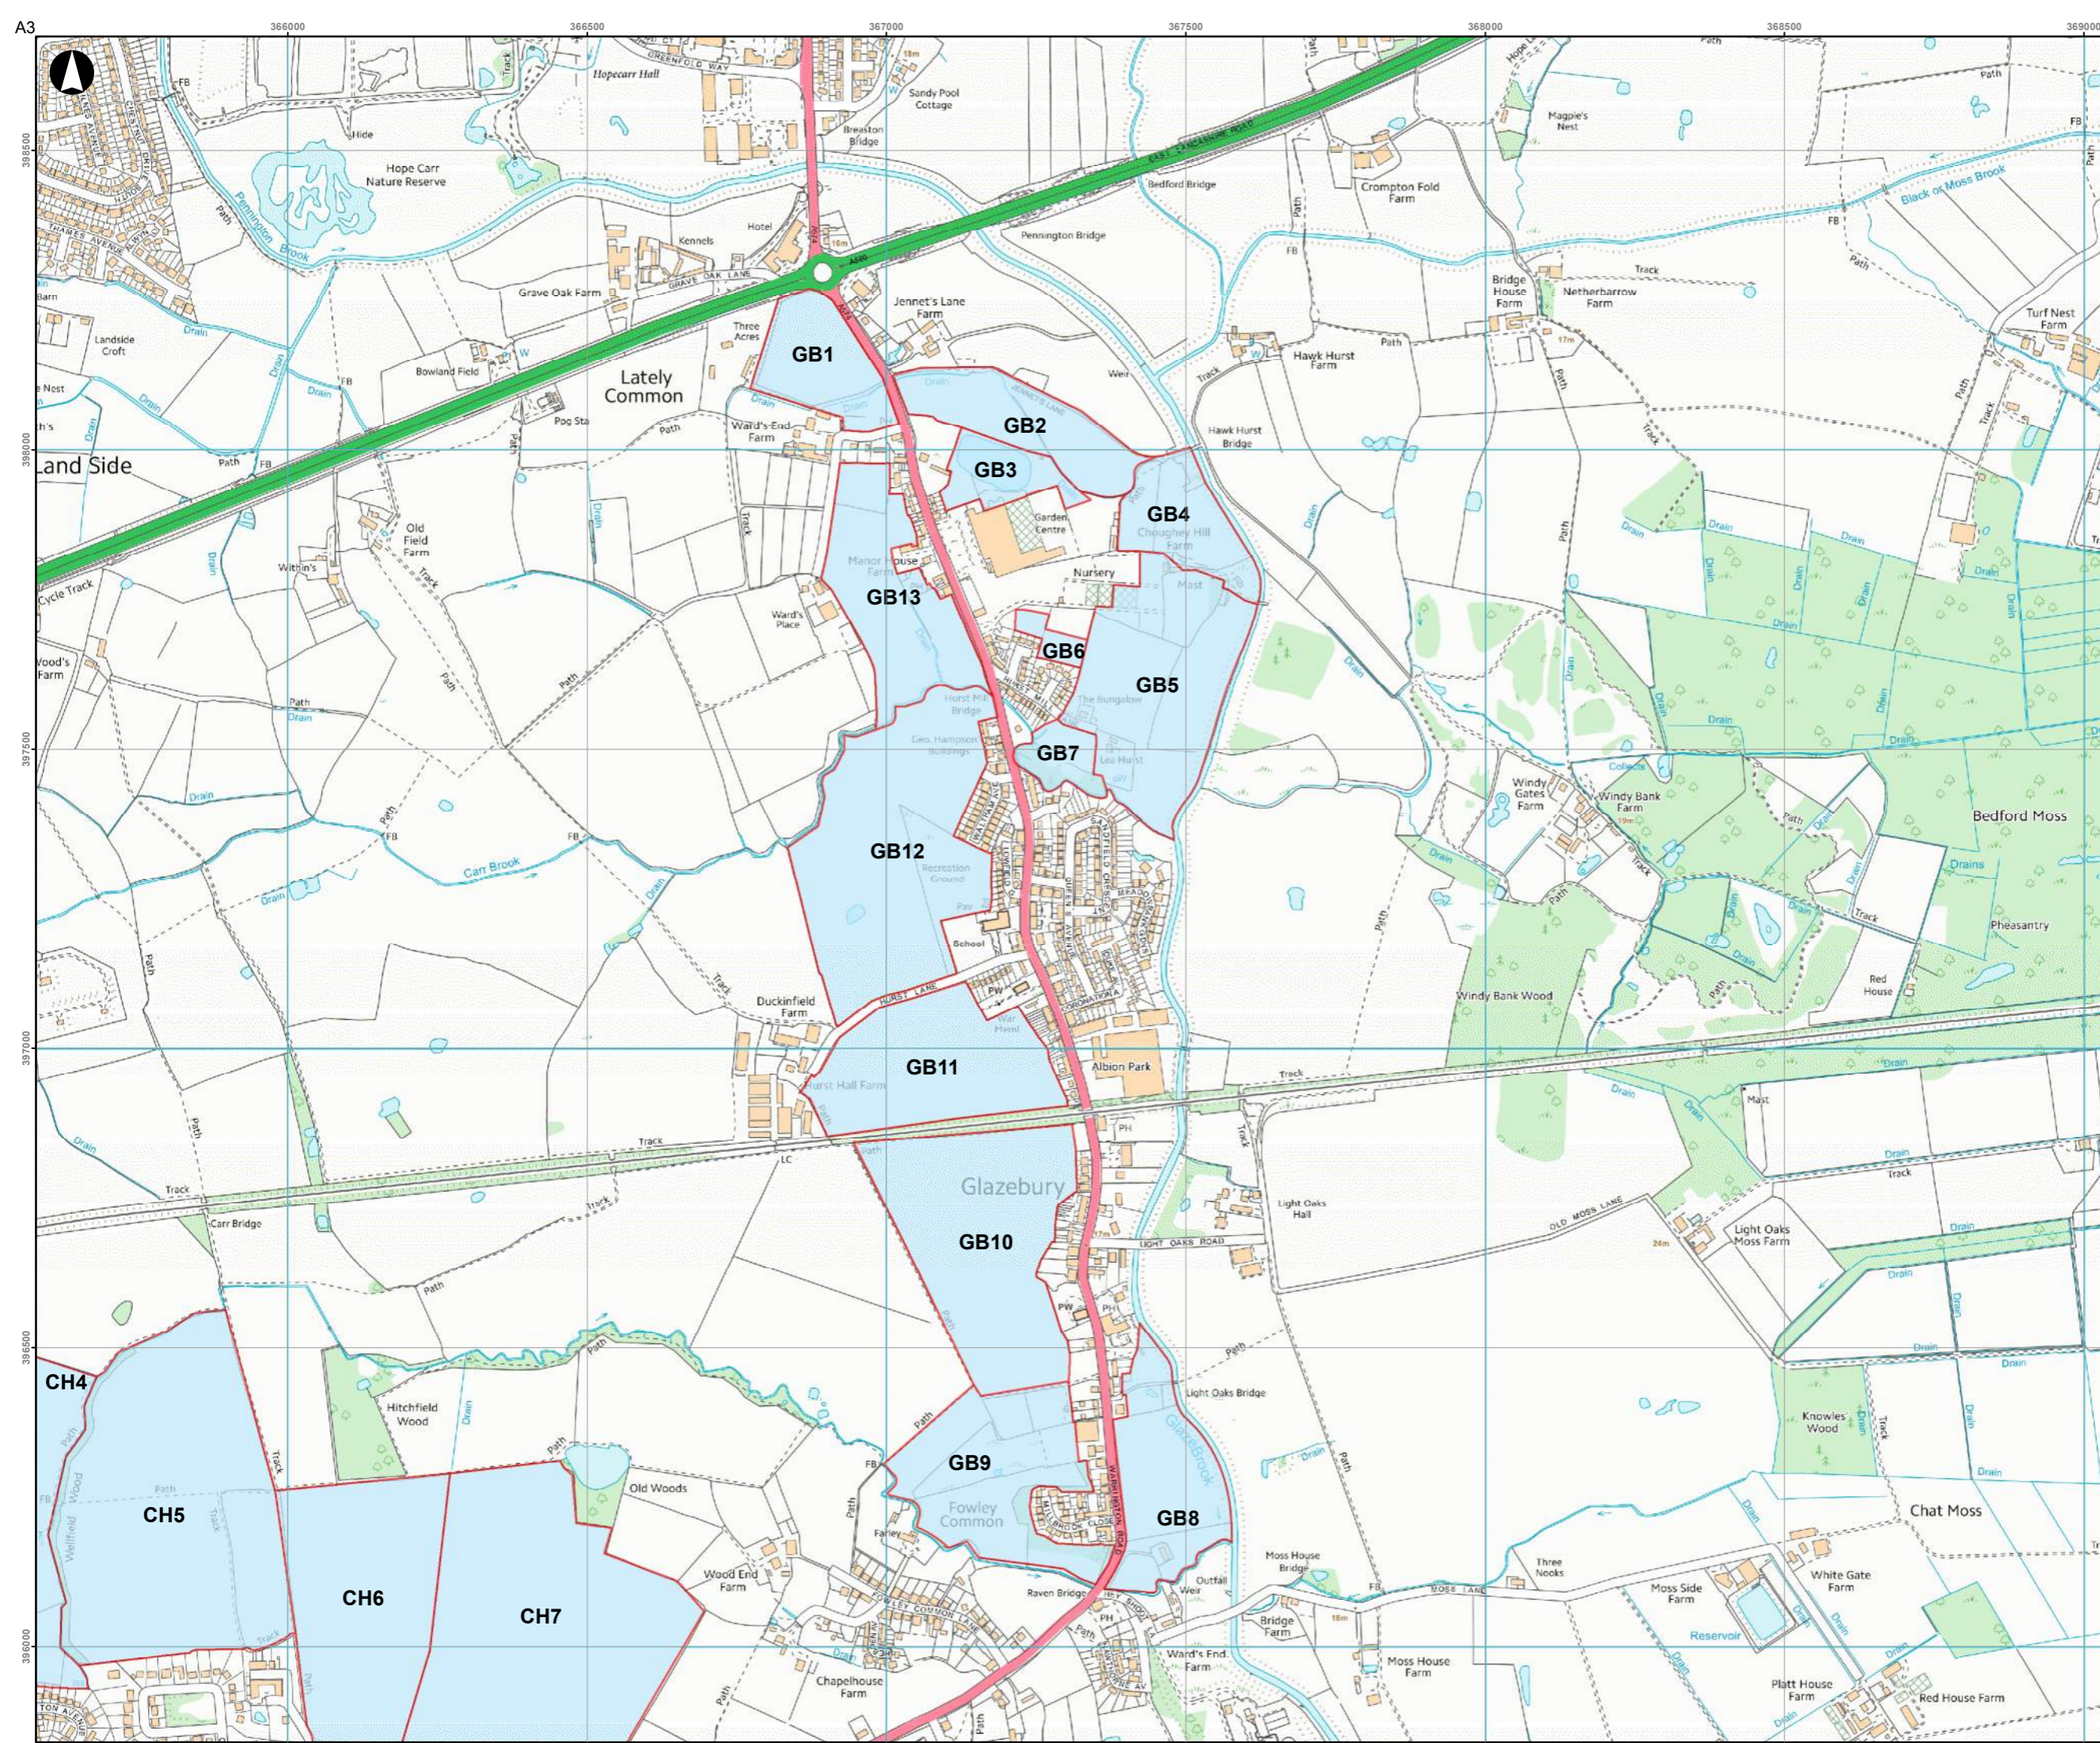

**Key**  
 Green Belt Assessment Parcel

P0	2016-07-28	APS	APS	APS
Issue	Date	By	Chkd	Appd

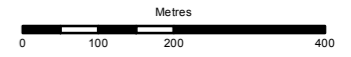

# ARUP

6th Floor, 3 Piccadilly Place  
 Manchester M1 3BN  
 Tel:+44(0)161 228 2331 Fax:+44(0)161 228 6879  
 www.arup.com

Client  
**Warrington Borough Council**


Job Title  
**Warrington Green Belt Assessment**

**Green Belt Parcels**  
 Page 1 of 21

Scale at A3  
**1:10,000**


Job No <b>247625-00</b>	Drawing Status <b>Preliminary</b>
----------------------------	--------------------------------------

Drawing No <b>WGB-ARP-SW-DR-PL-0001</b>	Issue <b>P0</b>
--	--------------------

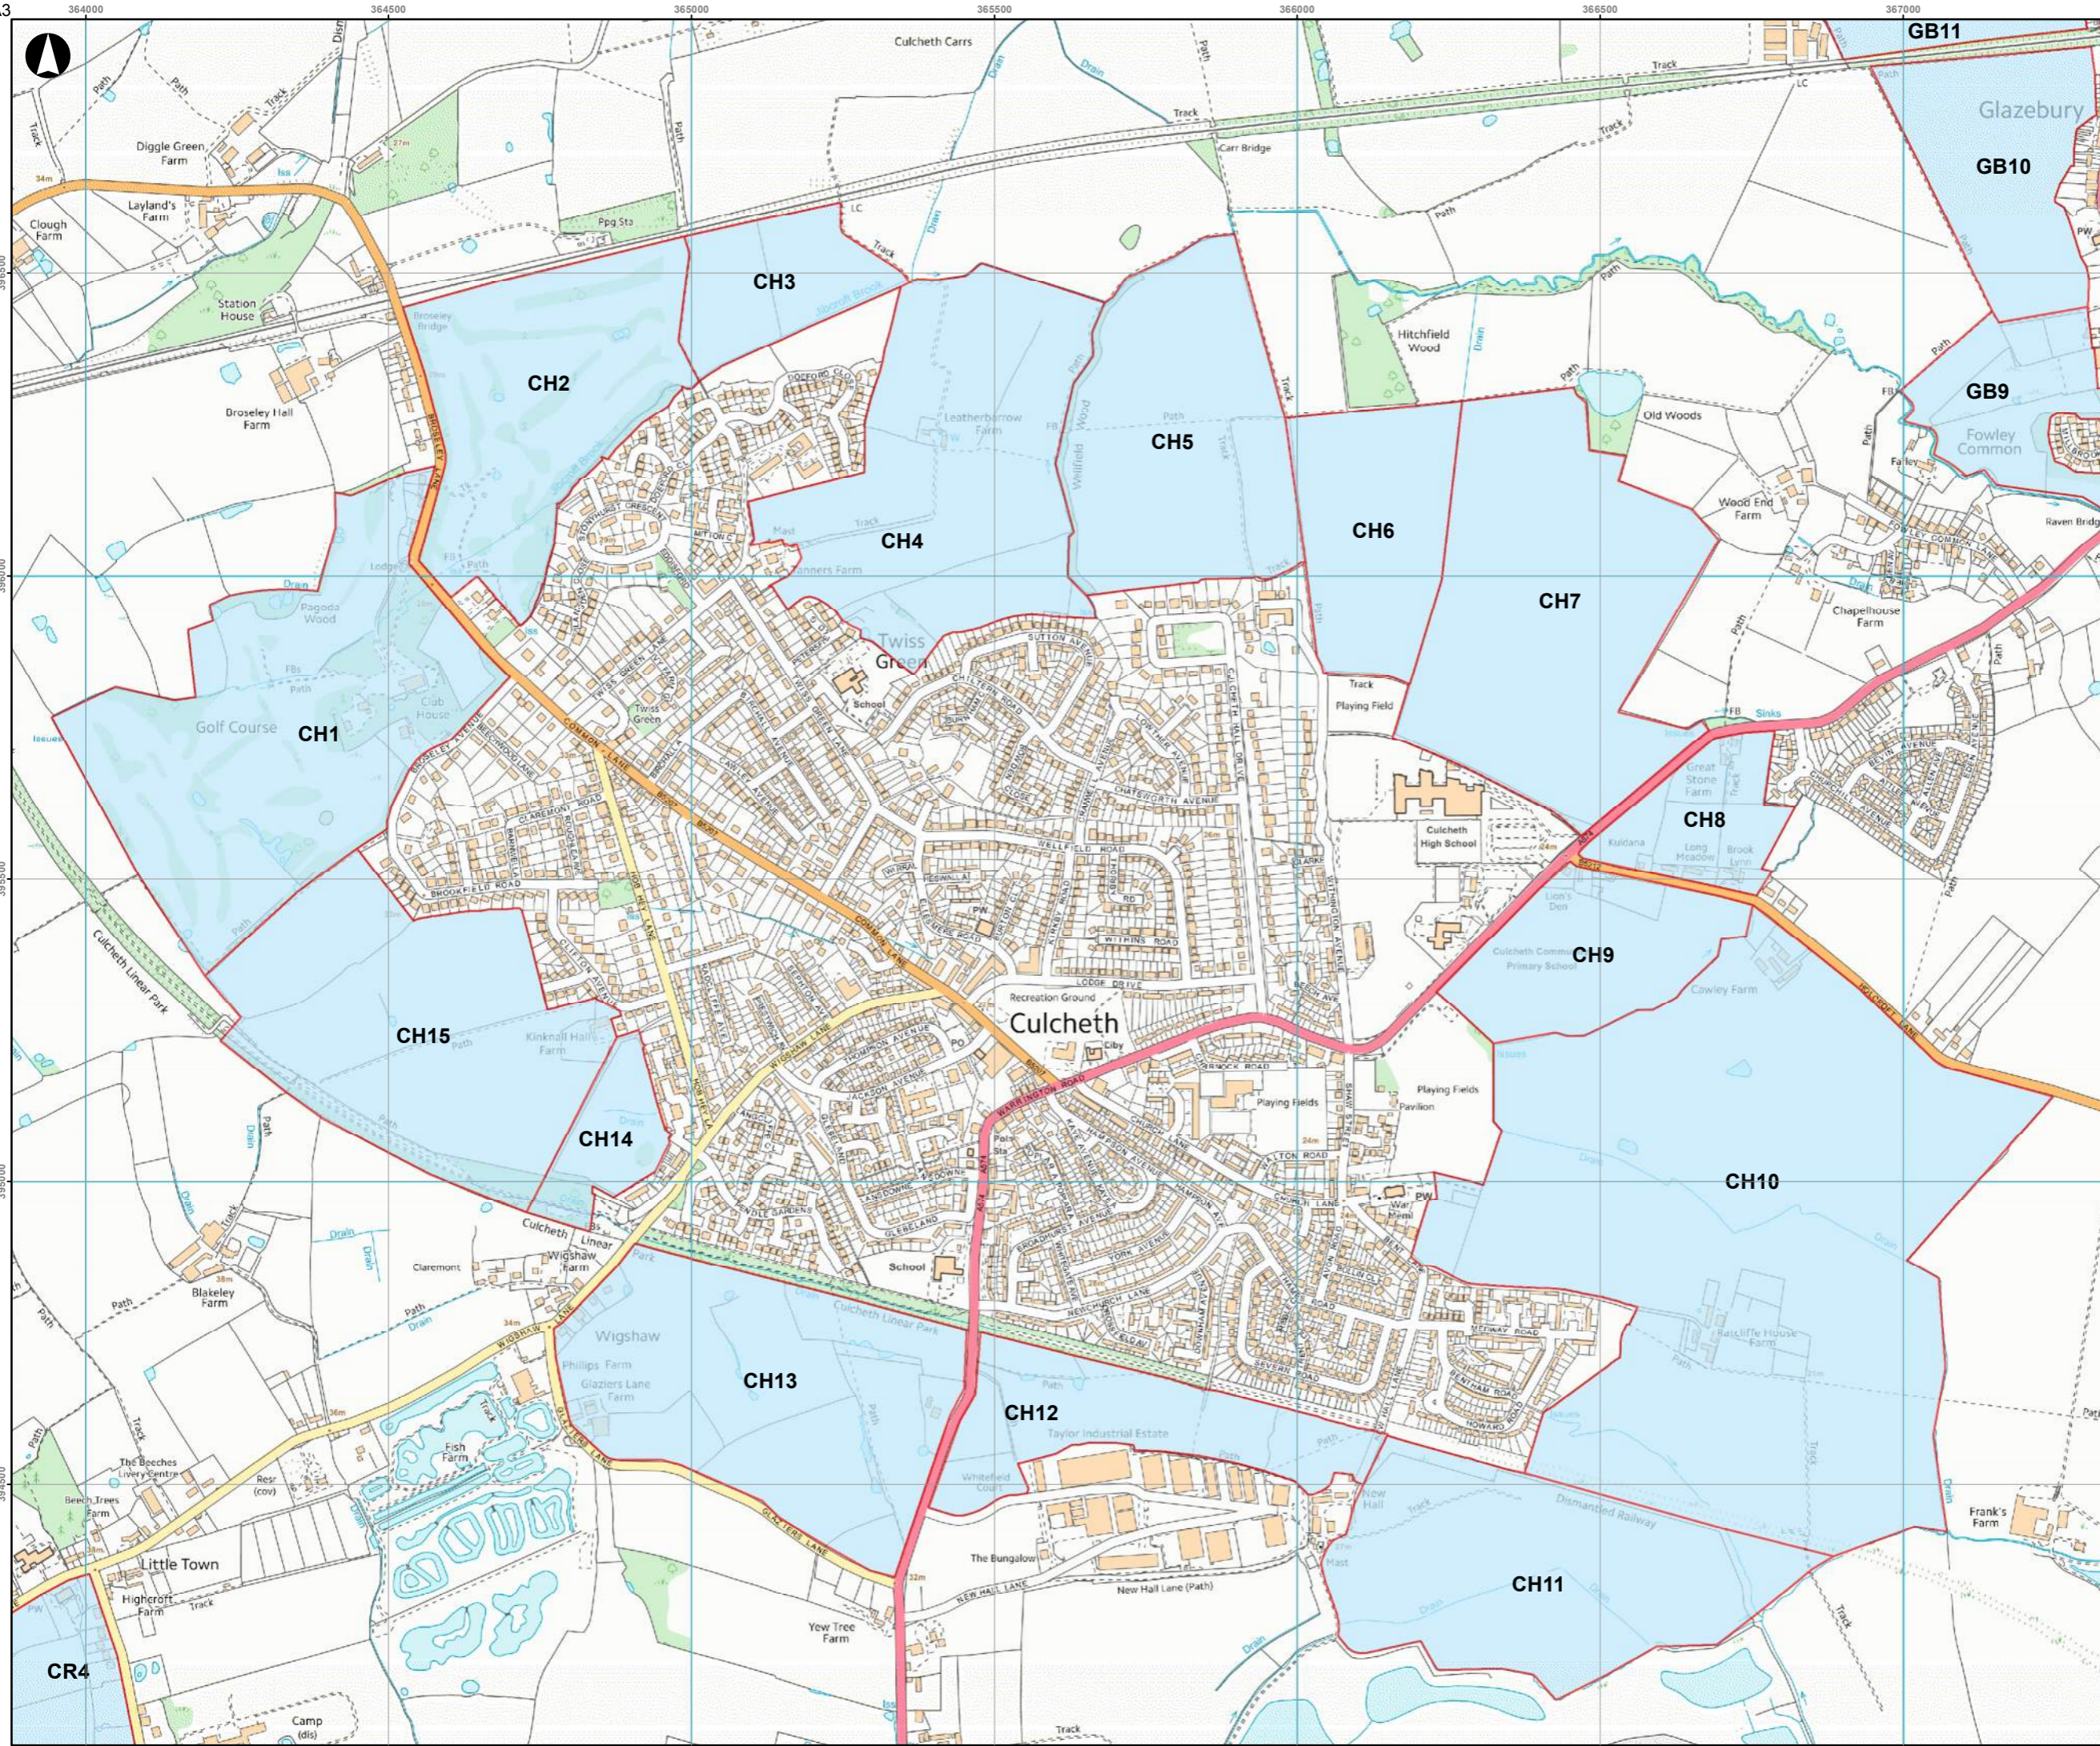

**Key**  
 Green Belt Assessment Parcel

PO	2016-07-28	APS	APS	APS
Issue	Date	By	Chkd	Appd

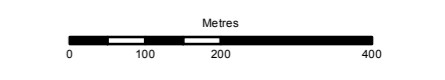

**ARUP**  
 6th Floor, 3 Piccadilly Place  
 Manchester M1 3BN  
 Tel:+44(0)161 228 2331 Fax:+44(0)161 228 6879  
 www.arup.com

Client  
**Warrington Borough Council**


Job Title  
**Warrington Green Belt Assessment**

**Green Belt Parcels**  
 Page 2 of 21

Scale at A3  
**1:10,000**

Job No <b>247625-00</b>	Drawing Status <b>Preliminary</b>
----------------------------	--------------------------------------


Drawing No <b>WGB-ARP-SW-DR-PL-0002</b>	Issue <b>P0</b>
--	--------------------

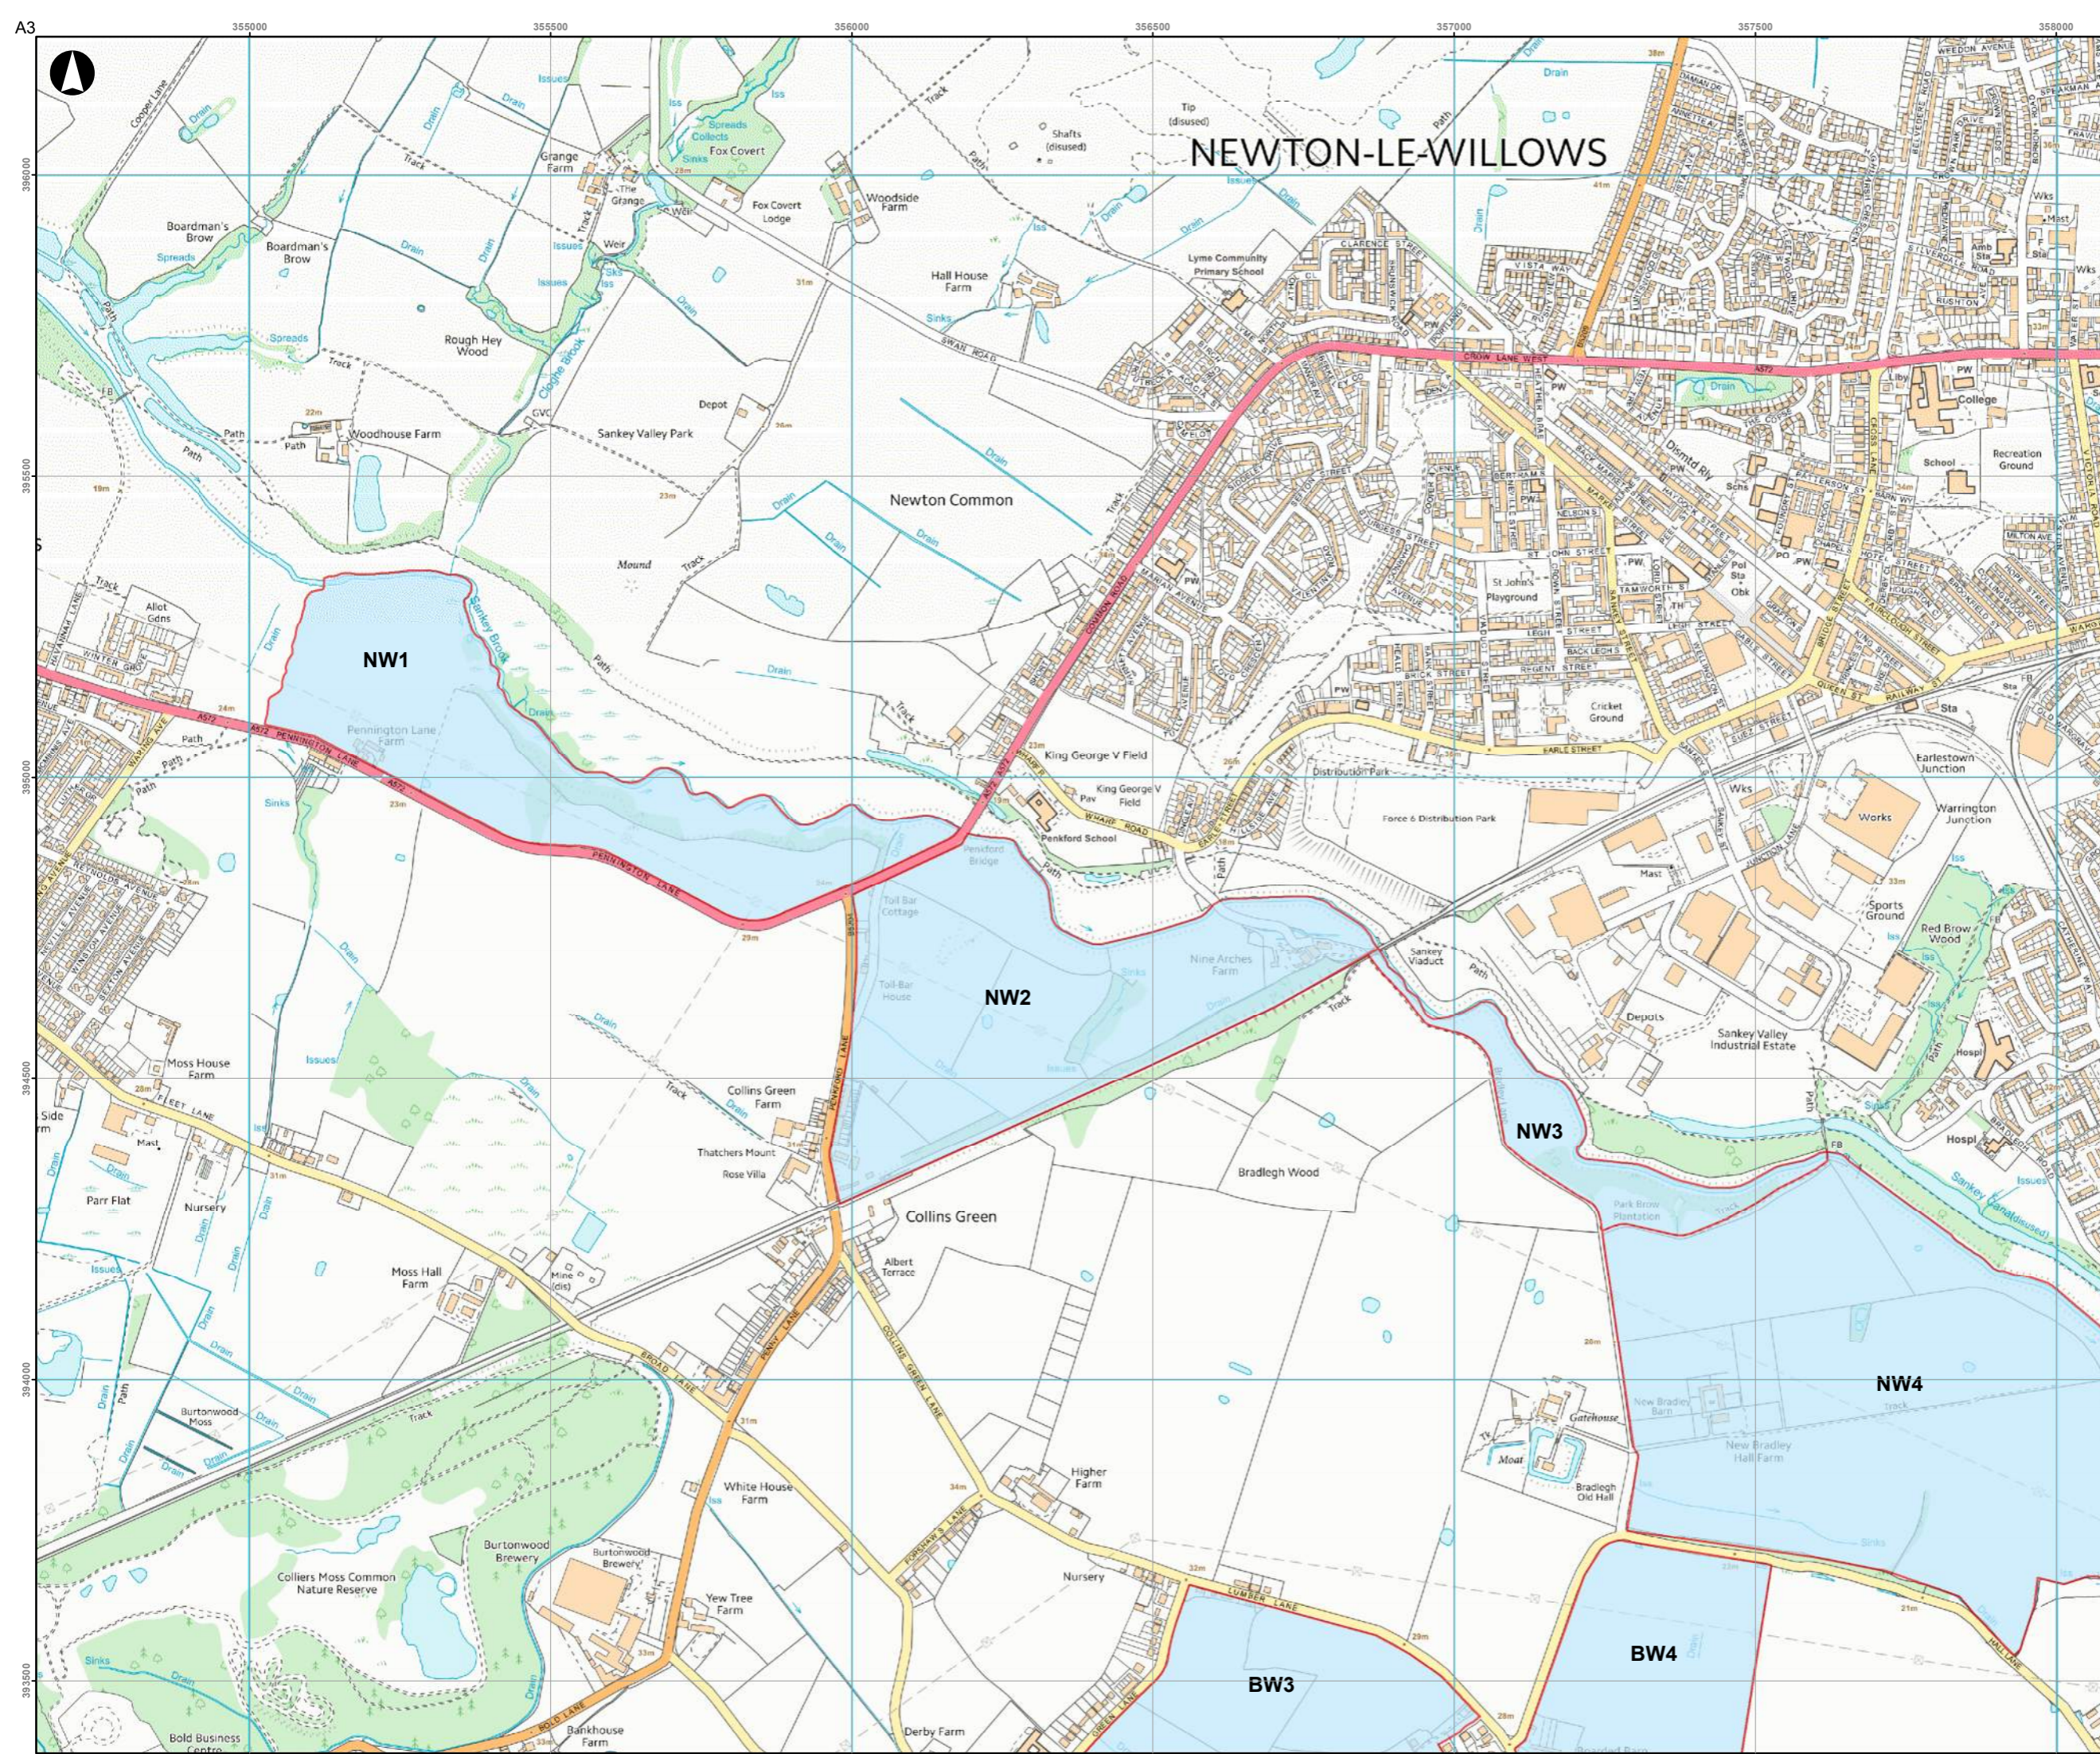

**Key**

Green Belt Assessment Parcel

P0	2016-07-28	APS	APS	APS
Issue	Date	By	Chkd	Appd

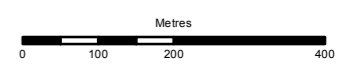

# ARUP

6th Floor, 3 Piccadilly Place  
 Manchester M1 3BN  
 Tel: +44(0)161 228 2331 Fax: +44(0)161 228 6879  
 www.arup.com

Client  
**Warrington Borough Council**


Job Title  
**Warrington Green Belt Assessment**

**Green Belt Parcels**  
 Page 3 of 21

Scale at A3  
**1:10,000**

Job No <b>247625-00</b>	Drawing Status <b>Preliminary</b>
----------------------------	--------------------------------------


Drawing No <b>WGB-ARP-SW-DR-PL-0003</b>	Issue <b>P0</b>
--	--------------------

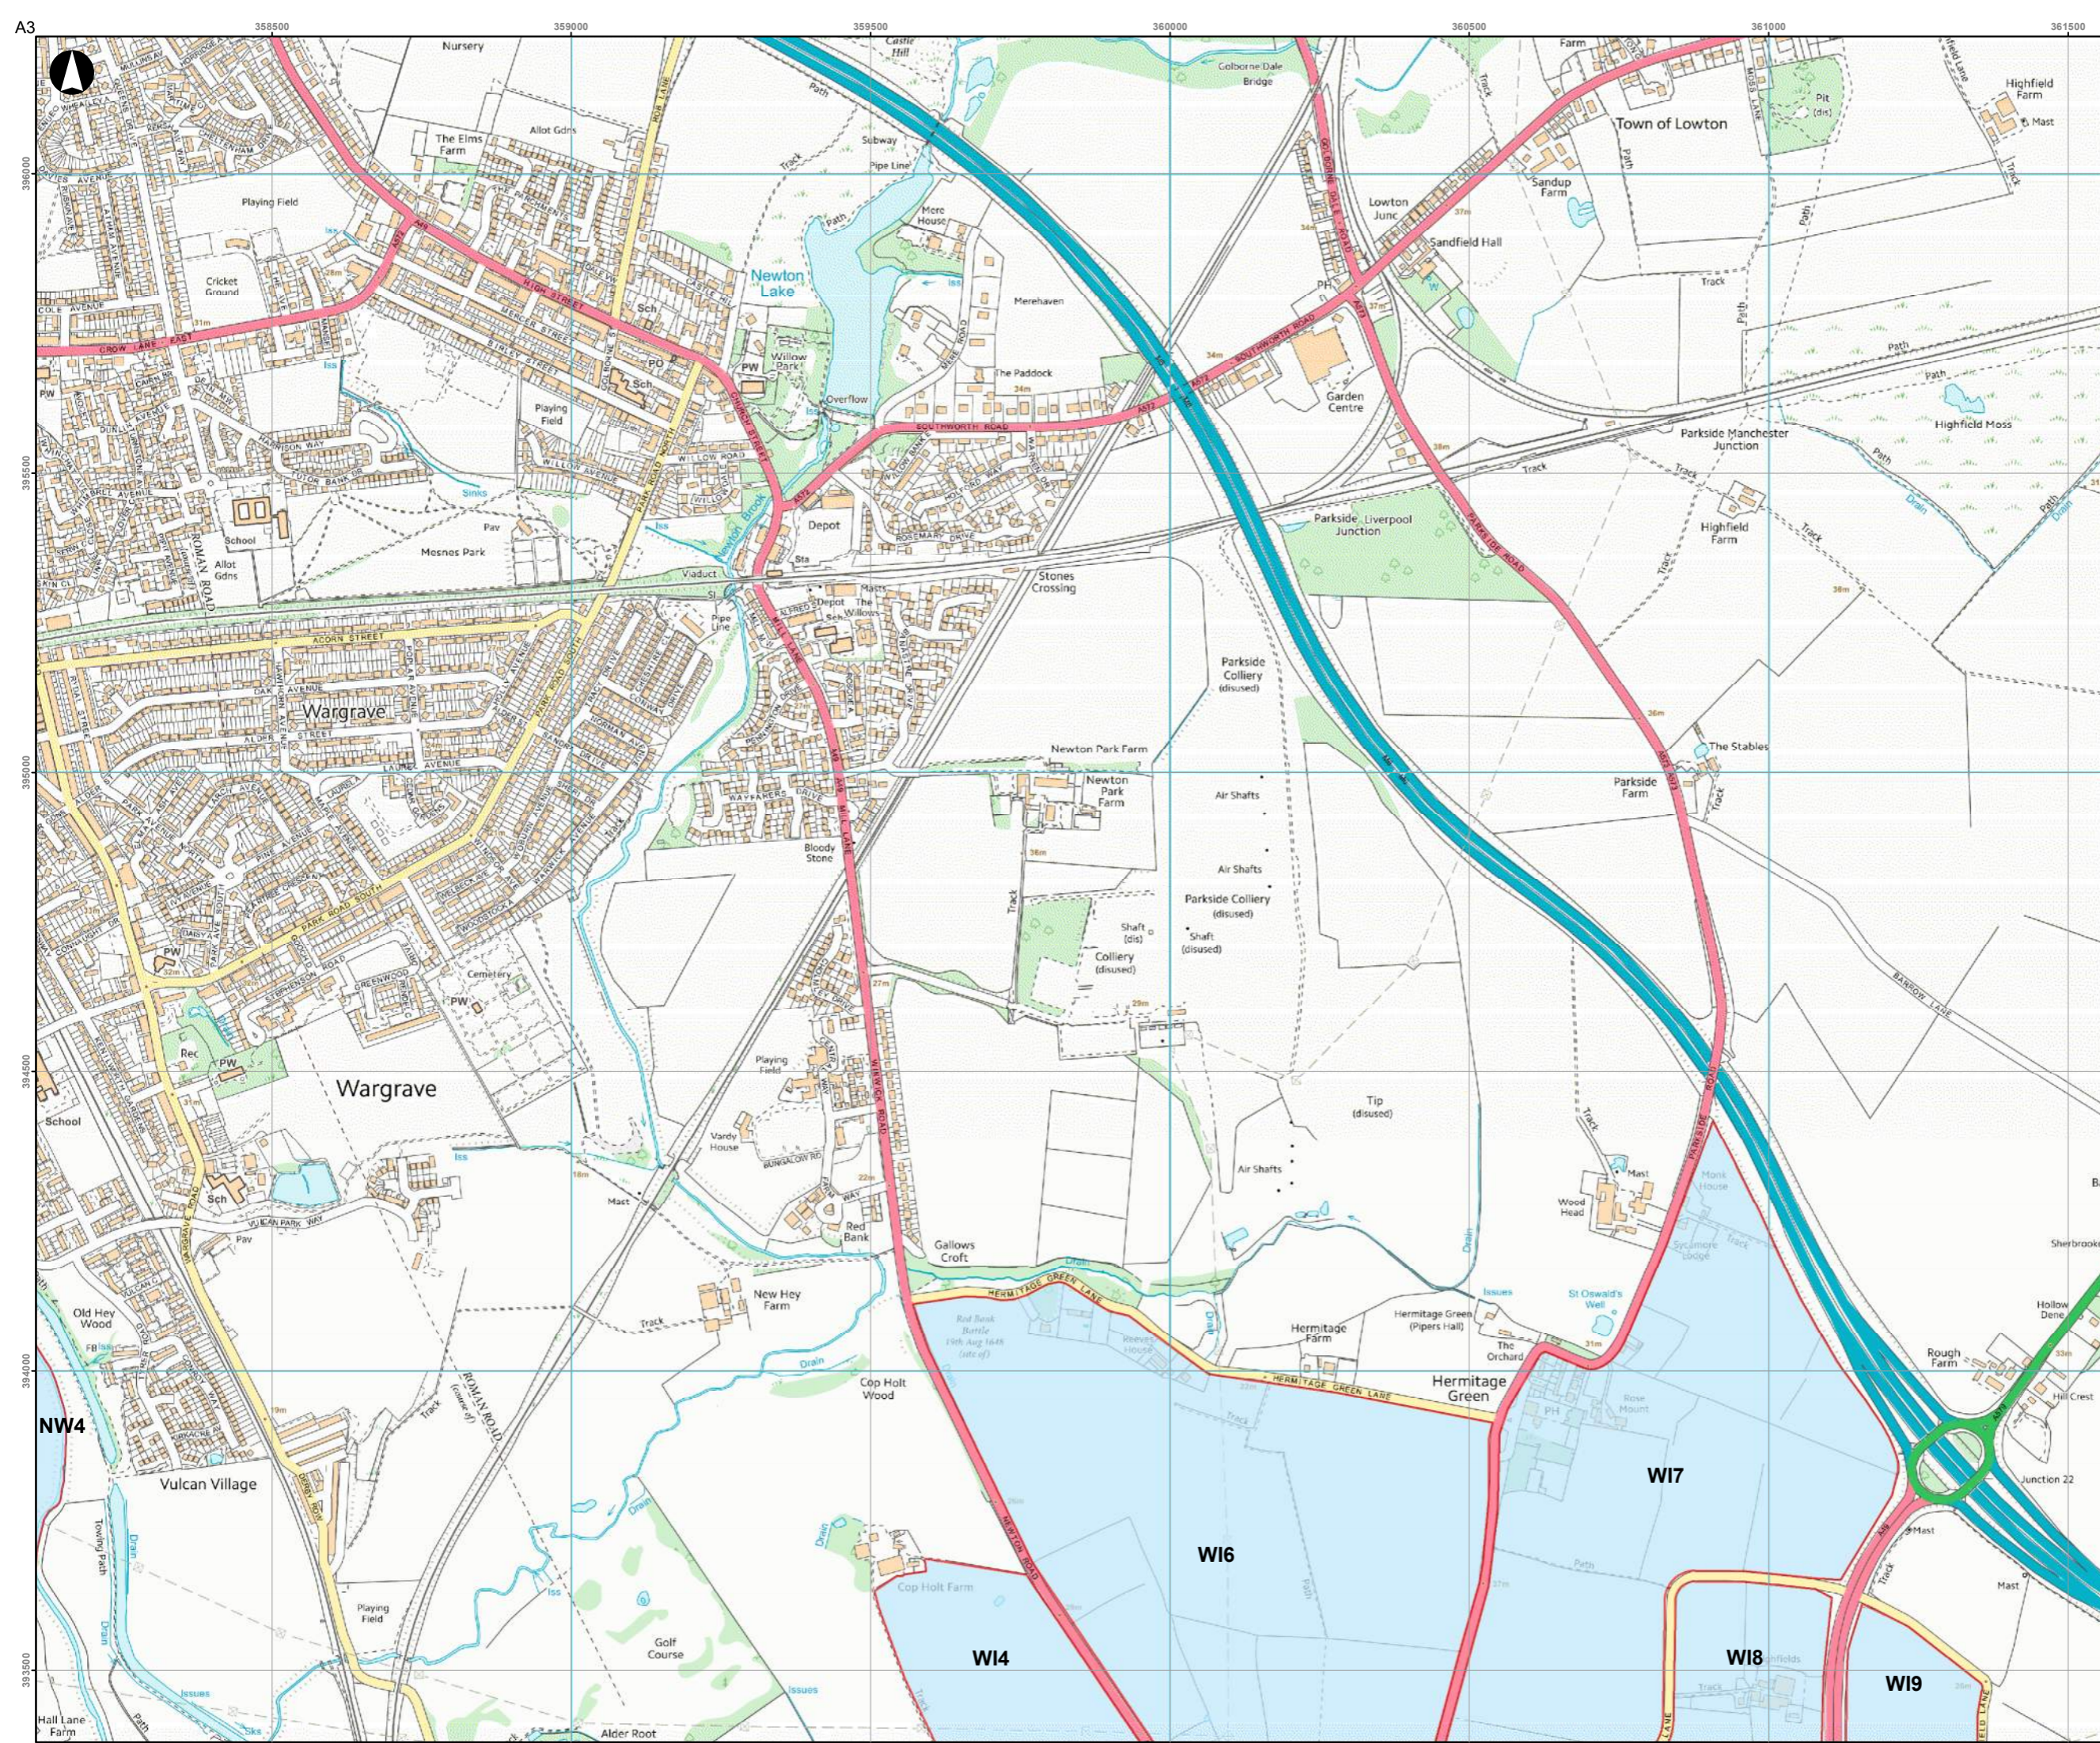

**Key**

Green Belt Assessment Parcel

P0	2016-07-28	APS	APS	APS
Issue	Date	By	Chkd	Appd

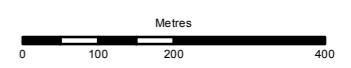

# ARUP

6th Floor, 3 Piccadilly Place  
 Manchester M1 3BN  
 Tel:+44(0)161 228 2331 Fax:+44(0)161 228 6879  
 www.arup.com

Client  
**Warrington Borough Council**


Job Title  
**Warrington Green Belt Assessment**

**Green Belt Parcels**  
 Page 4 of 21

Scale at A3  
**1:10,000**

Job No <b>247625-00</b>	Drawing Status <b>Preliminary</b>
----------------------------	--------------------------------------


Drawing No <b>WGB-ARP-SW-DR-PL-0004</b>	Issue <b>P0</b>
--	--------------------

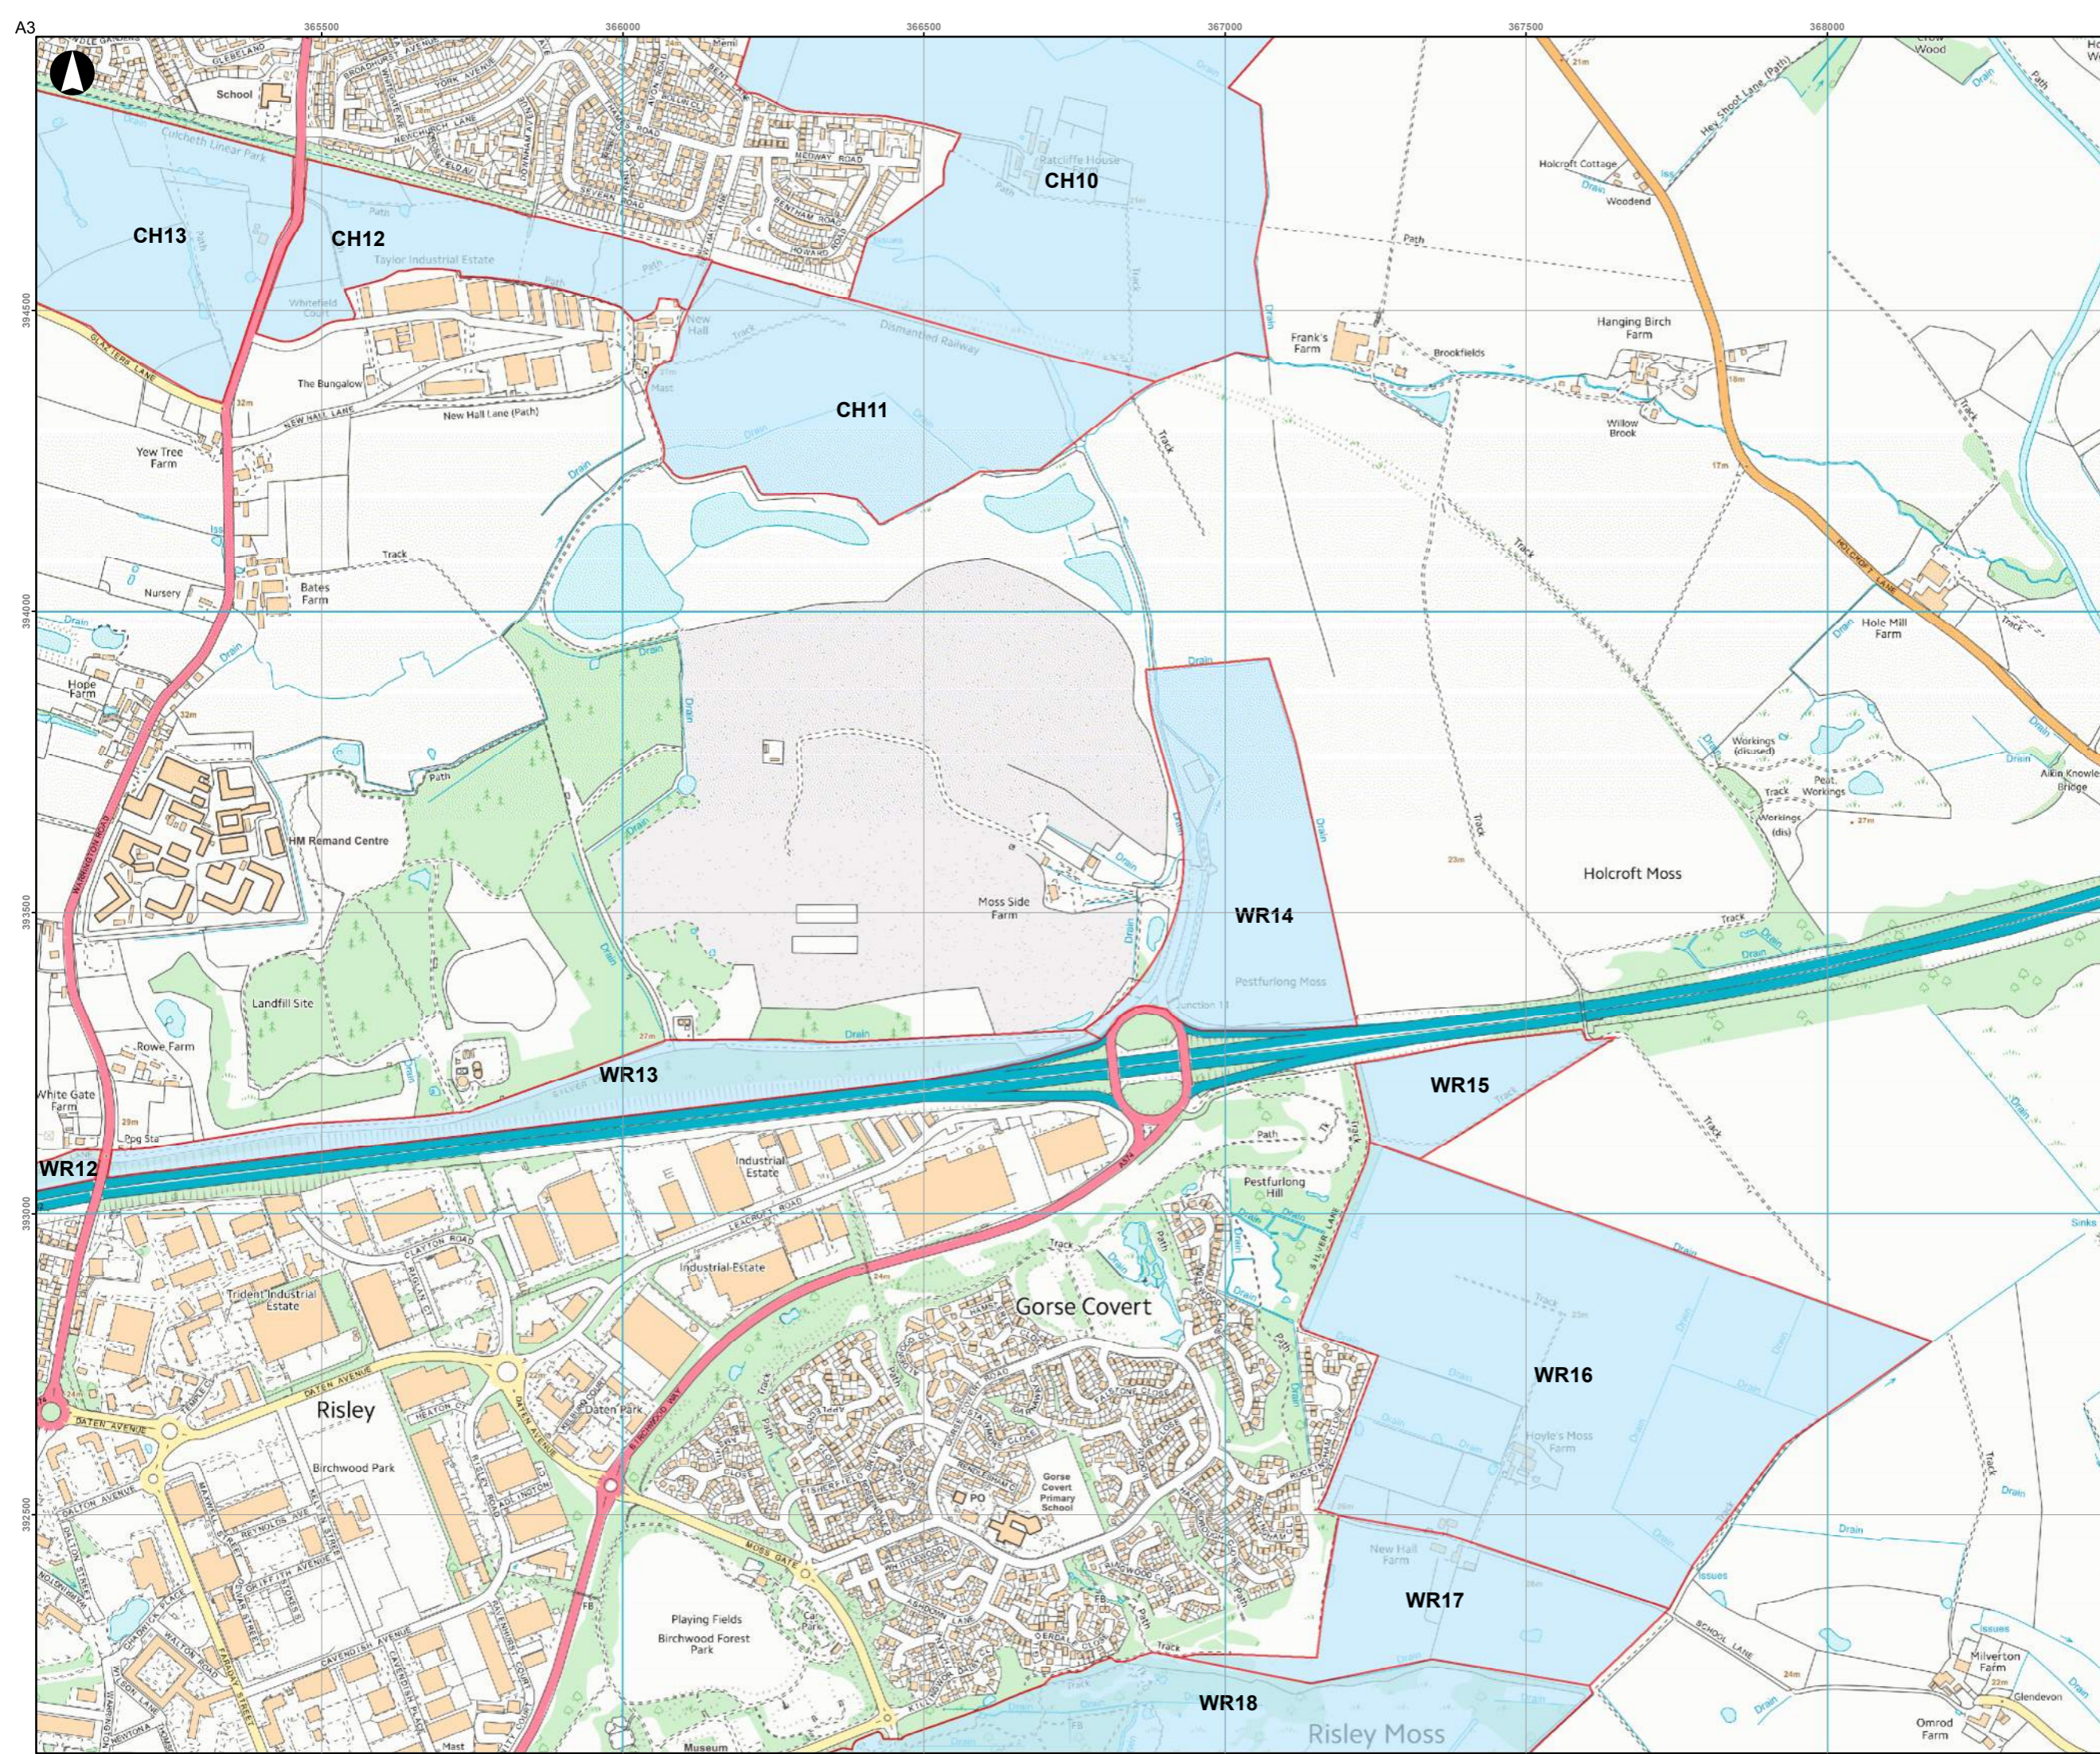

**Key**

Green Belt Assessment Parcel

P0	2016-07-28	APS	APS	APS
Issue	Date	By	Chkd	Appd

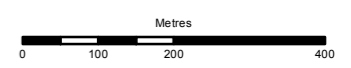

# ARUP

6th Floor, 3 Piccadilly Place  
 Manchester M1 3BN  
 Tel:+44(0)161 228 2331 Fax:+44(0)161 228 6879  
 www.arup.com

Client  
**Warrington Borough Council**

Job Title  
**Warrington Green Belt Assessment**

**Green Belt Parcels**  
 Page 5 of 21


Scale at A3  
**1:10,000**

Job No  
**247625-00**

Drawing Status  
**Preliminary**


Drawing No  
**WGB-ARP-SW-DR-PL-0005**

Issue  
**P0**

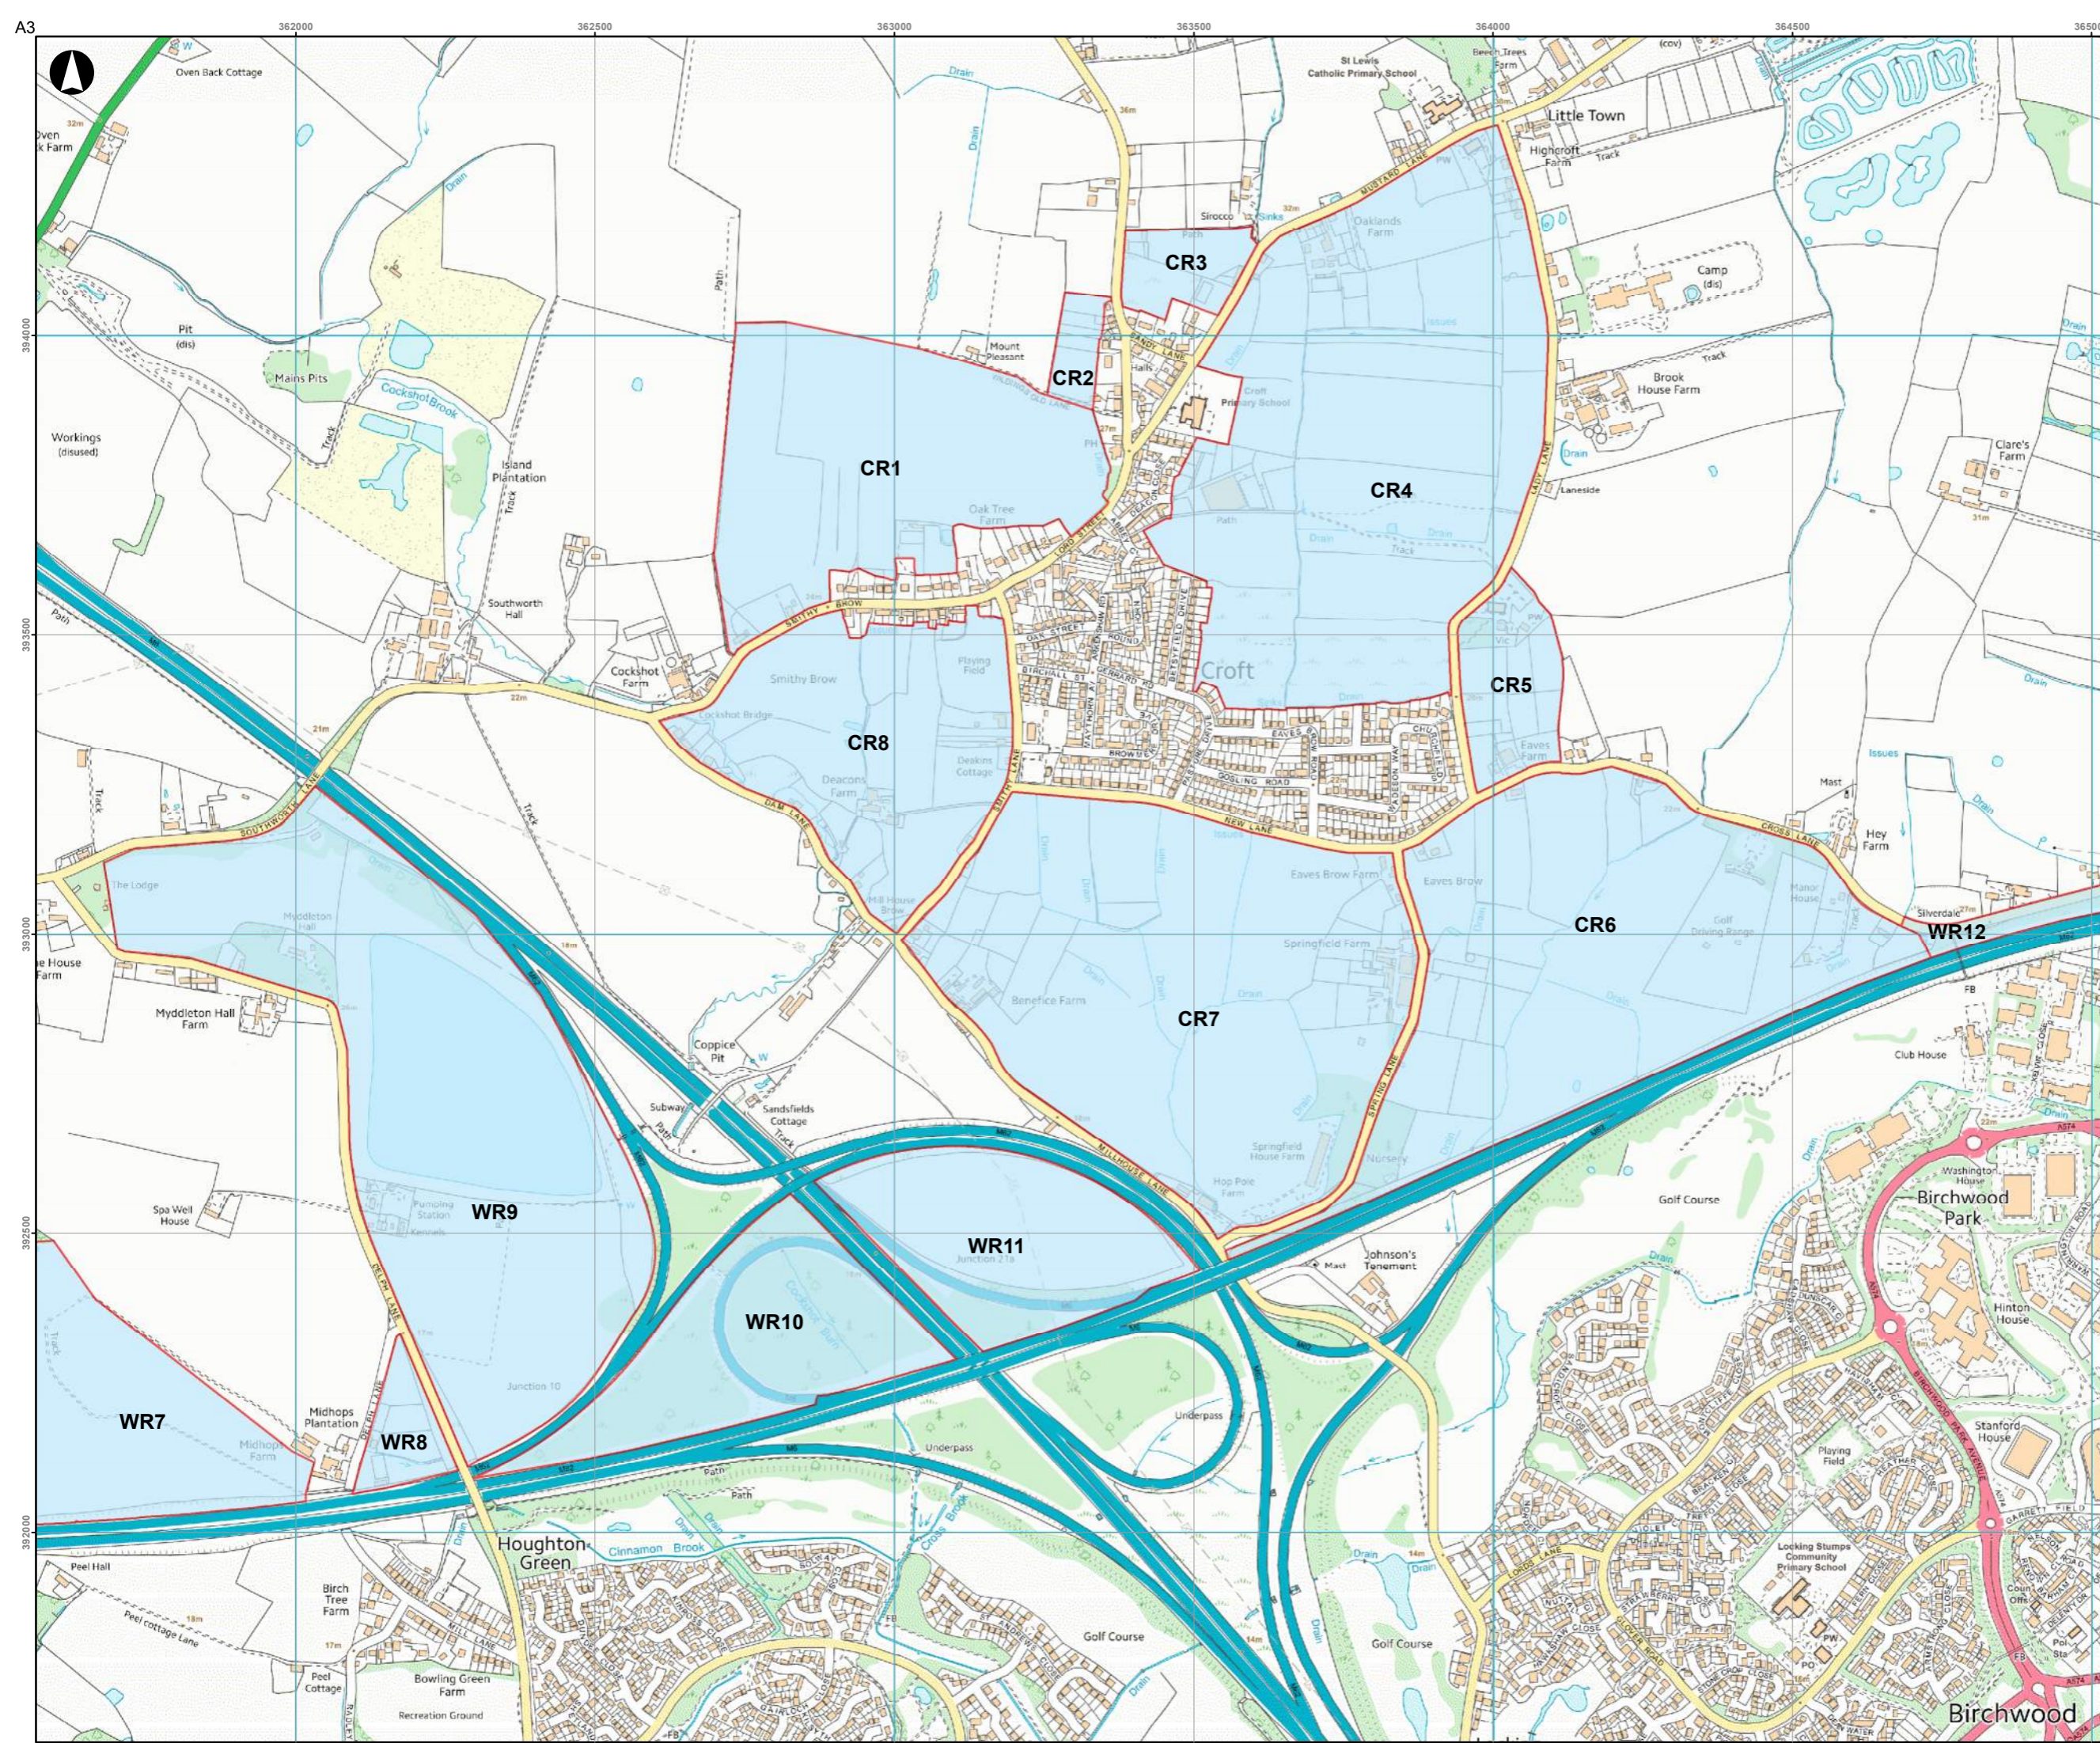

**Key**  
 Green Belt Assessment Parcel

P0	2016-07-28	APS	APS	APS
Issue	Date	By	Chkd	Appd

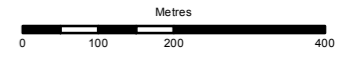

**ARUP**

6th Floor, 3 Piccadilly Place  
 Manchester M1 3BN  
 Tel: +44(0)161 228 2331 Fax: +44(0)161 228 6879  
 www.arup.com

Client  
**Warrington Borough Council**

Job Title  
**Warrington Green Belt Assessment**


**Green Belt Parcels**  
 Page 6 of 21

Scale at A3  
**1:10,000**

Job No <b>247625-00</b>	Drawing Status <b>Preliminary</b>
----------------------------	--------------------------------------

Drawing No <b>WGB-ARP-SW-DR-PL-0006</b>	Issue <b>P0</b>
--	--------------------




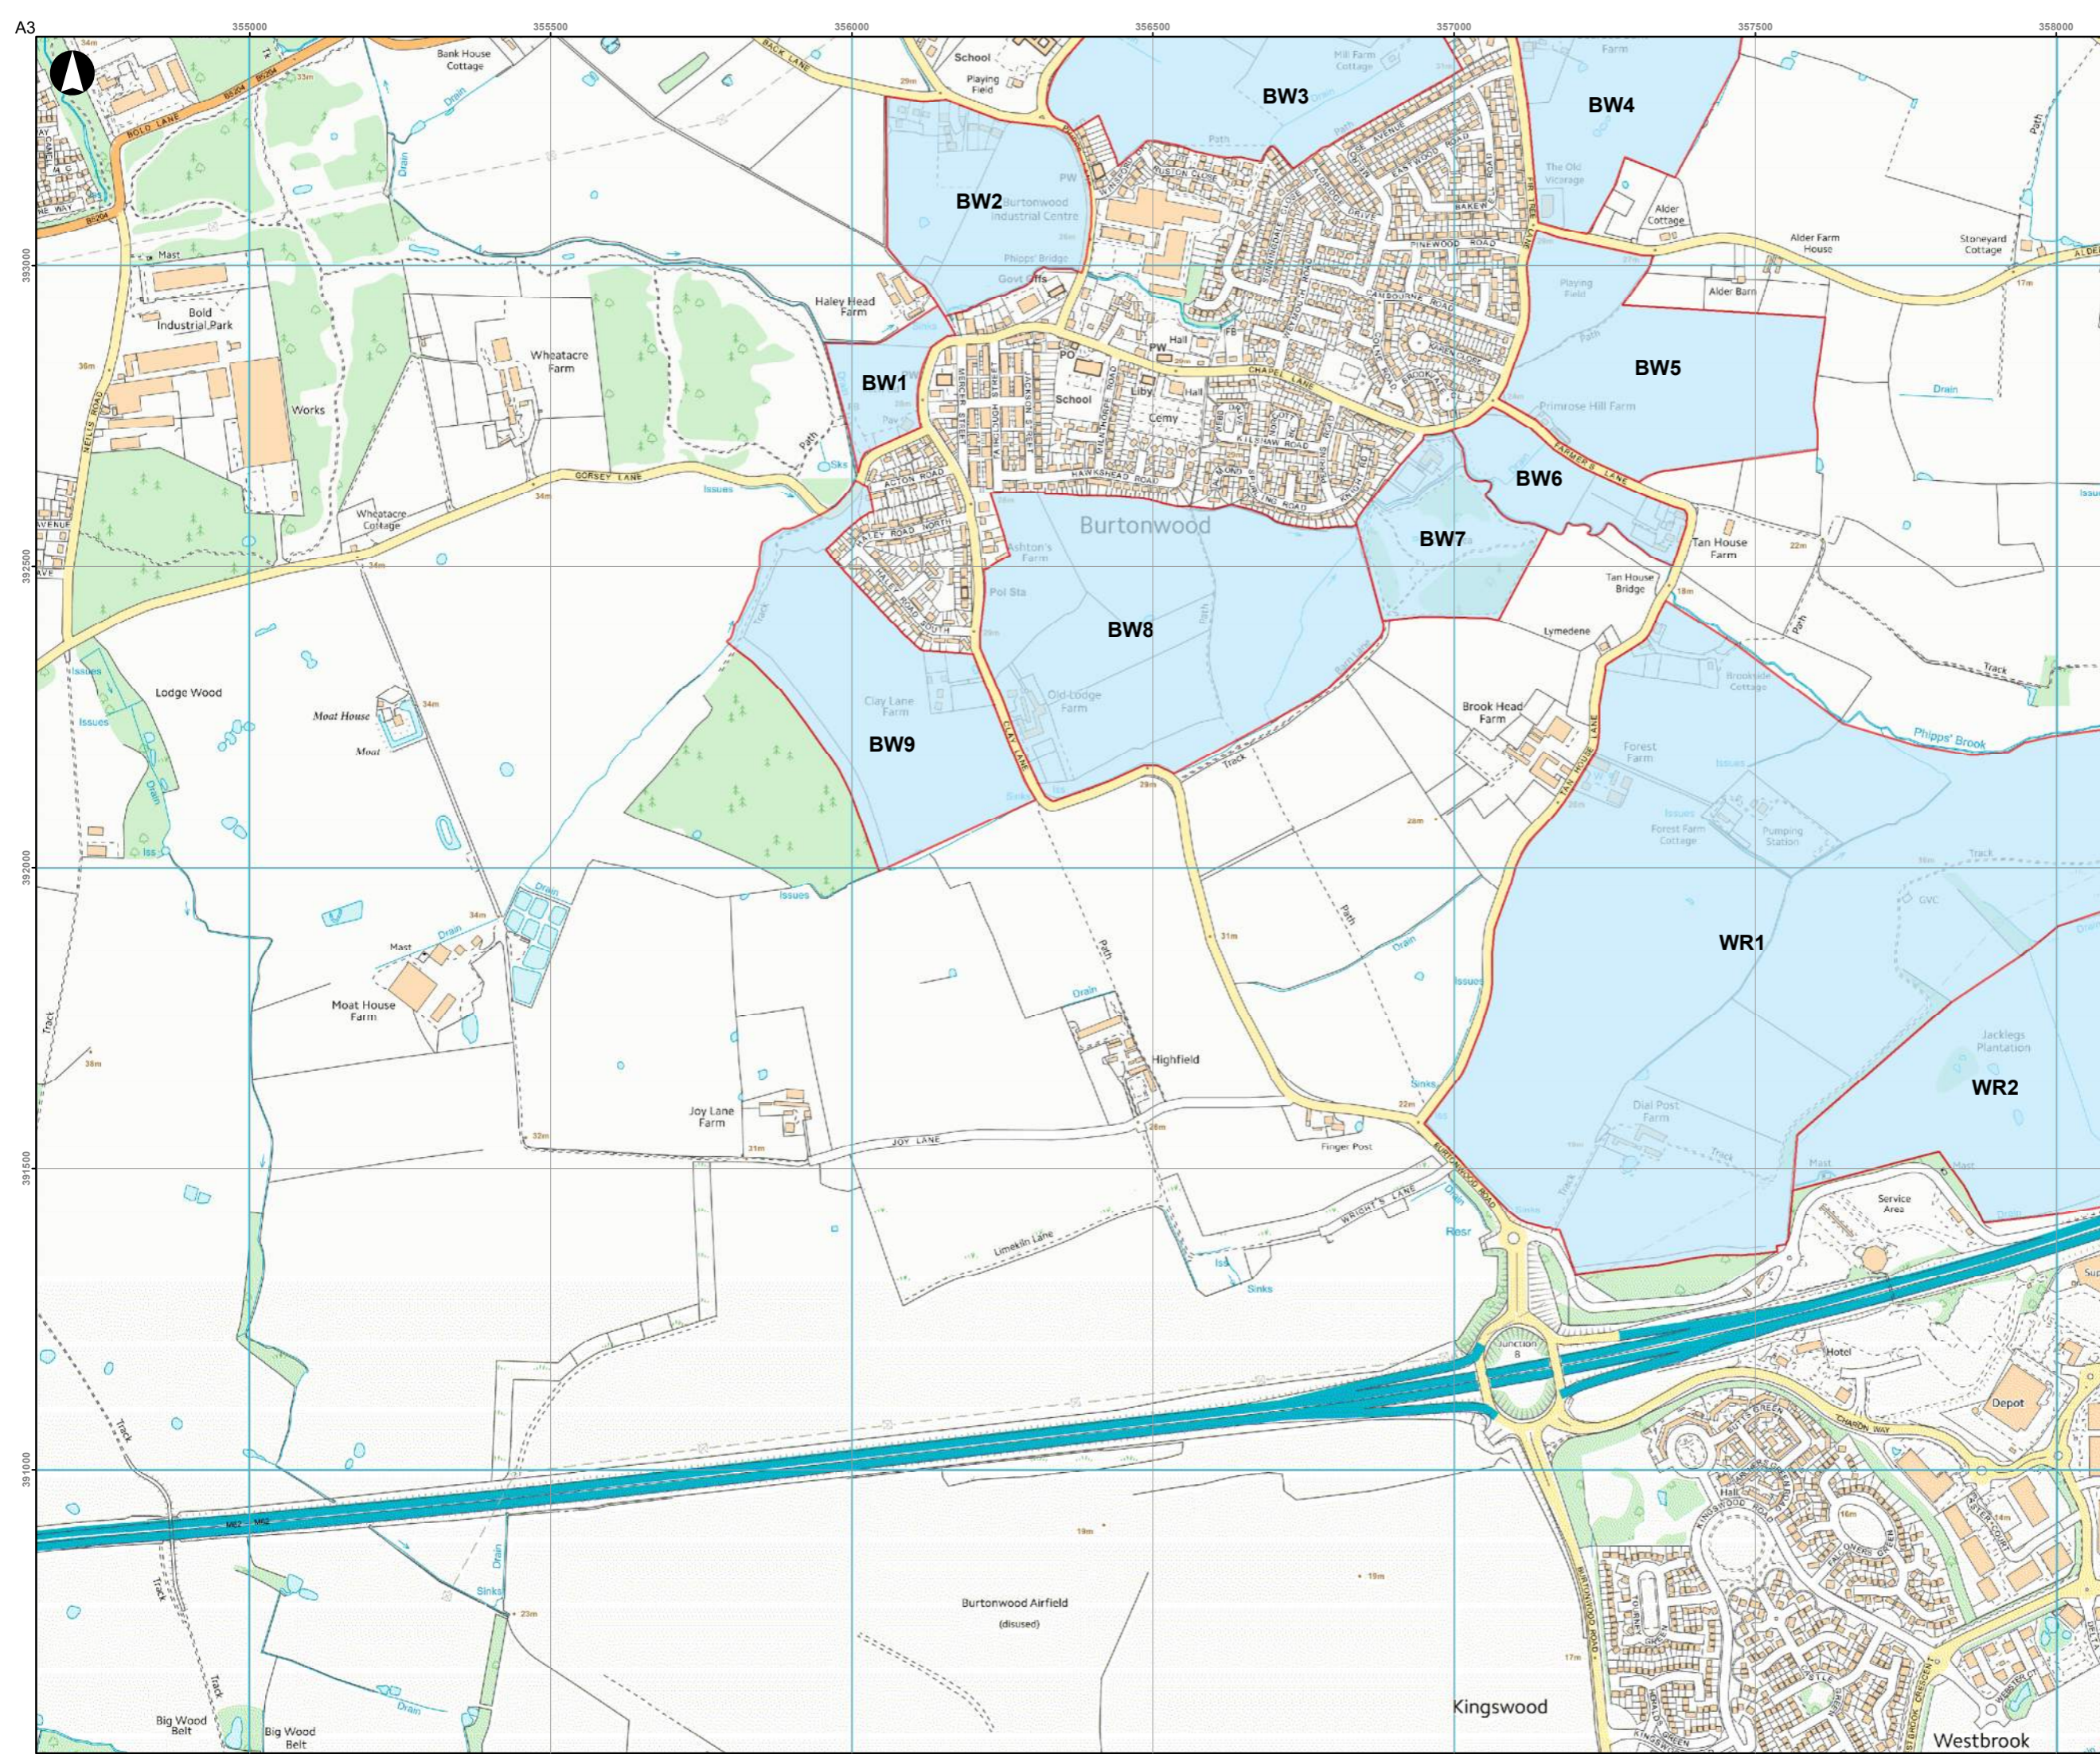

**Key**

Green Belt Assessment Parcel

P0	2016-07-28	APS	APS	APS
Issue	Date	By	Chkd	Appd

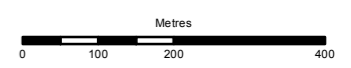

# ARUP

6th Floor, 3 Piccadilly Place  
 Manchester M1 3BN  
 Tel:+44(0)161 228 2331 Fax:+44(0)161 228 6879  
 www.arup.com

Client  
**Warrington Borough Council**


Job Title  
**Warrington Green Belt Assessment**

**Green Belt Parcels**  
 Page 7 of 21

Scale at A3  
**1:10,000**

Job No <b>247625-00</b>	Drawing Status <b>Preliminary</b>
----------------------------	--------------------------------------


Drawing No <b>WGB-ARP-SW-DR-PL-0007</b>	Issue <b>P0</b>
--	--------------------

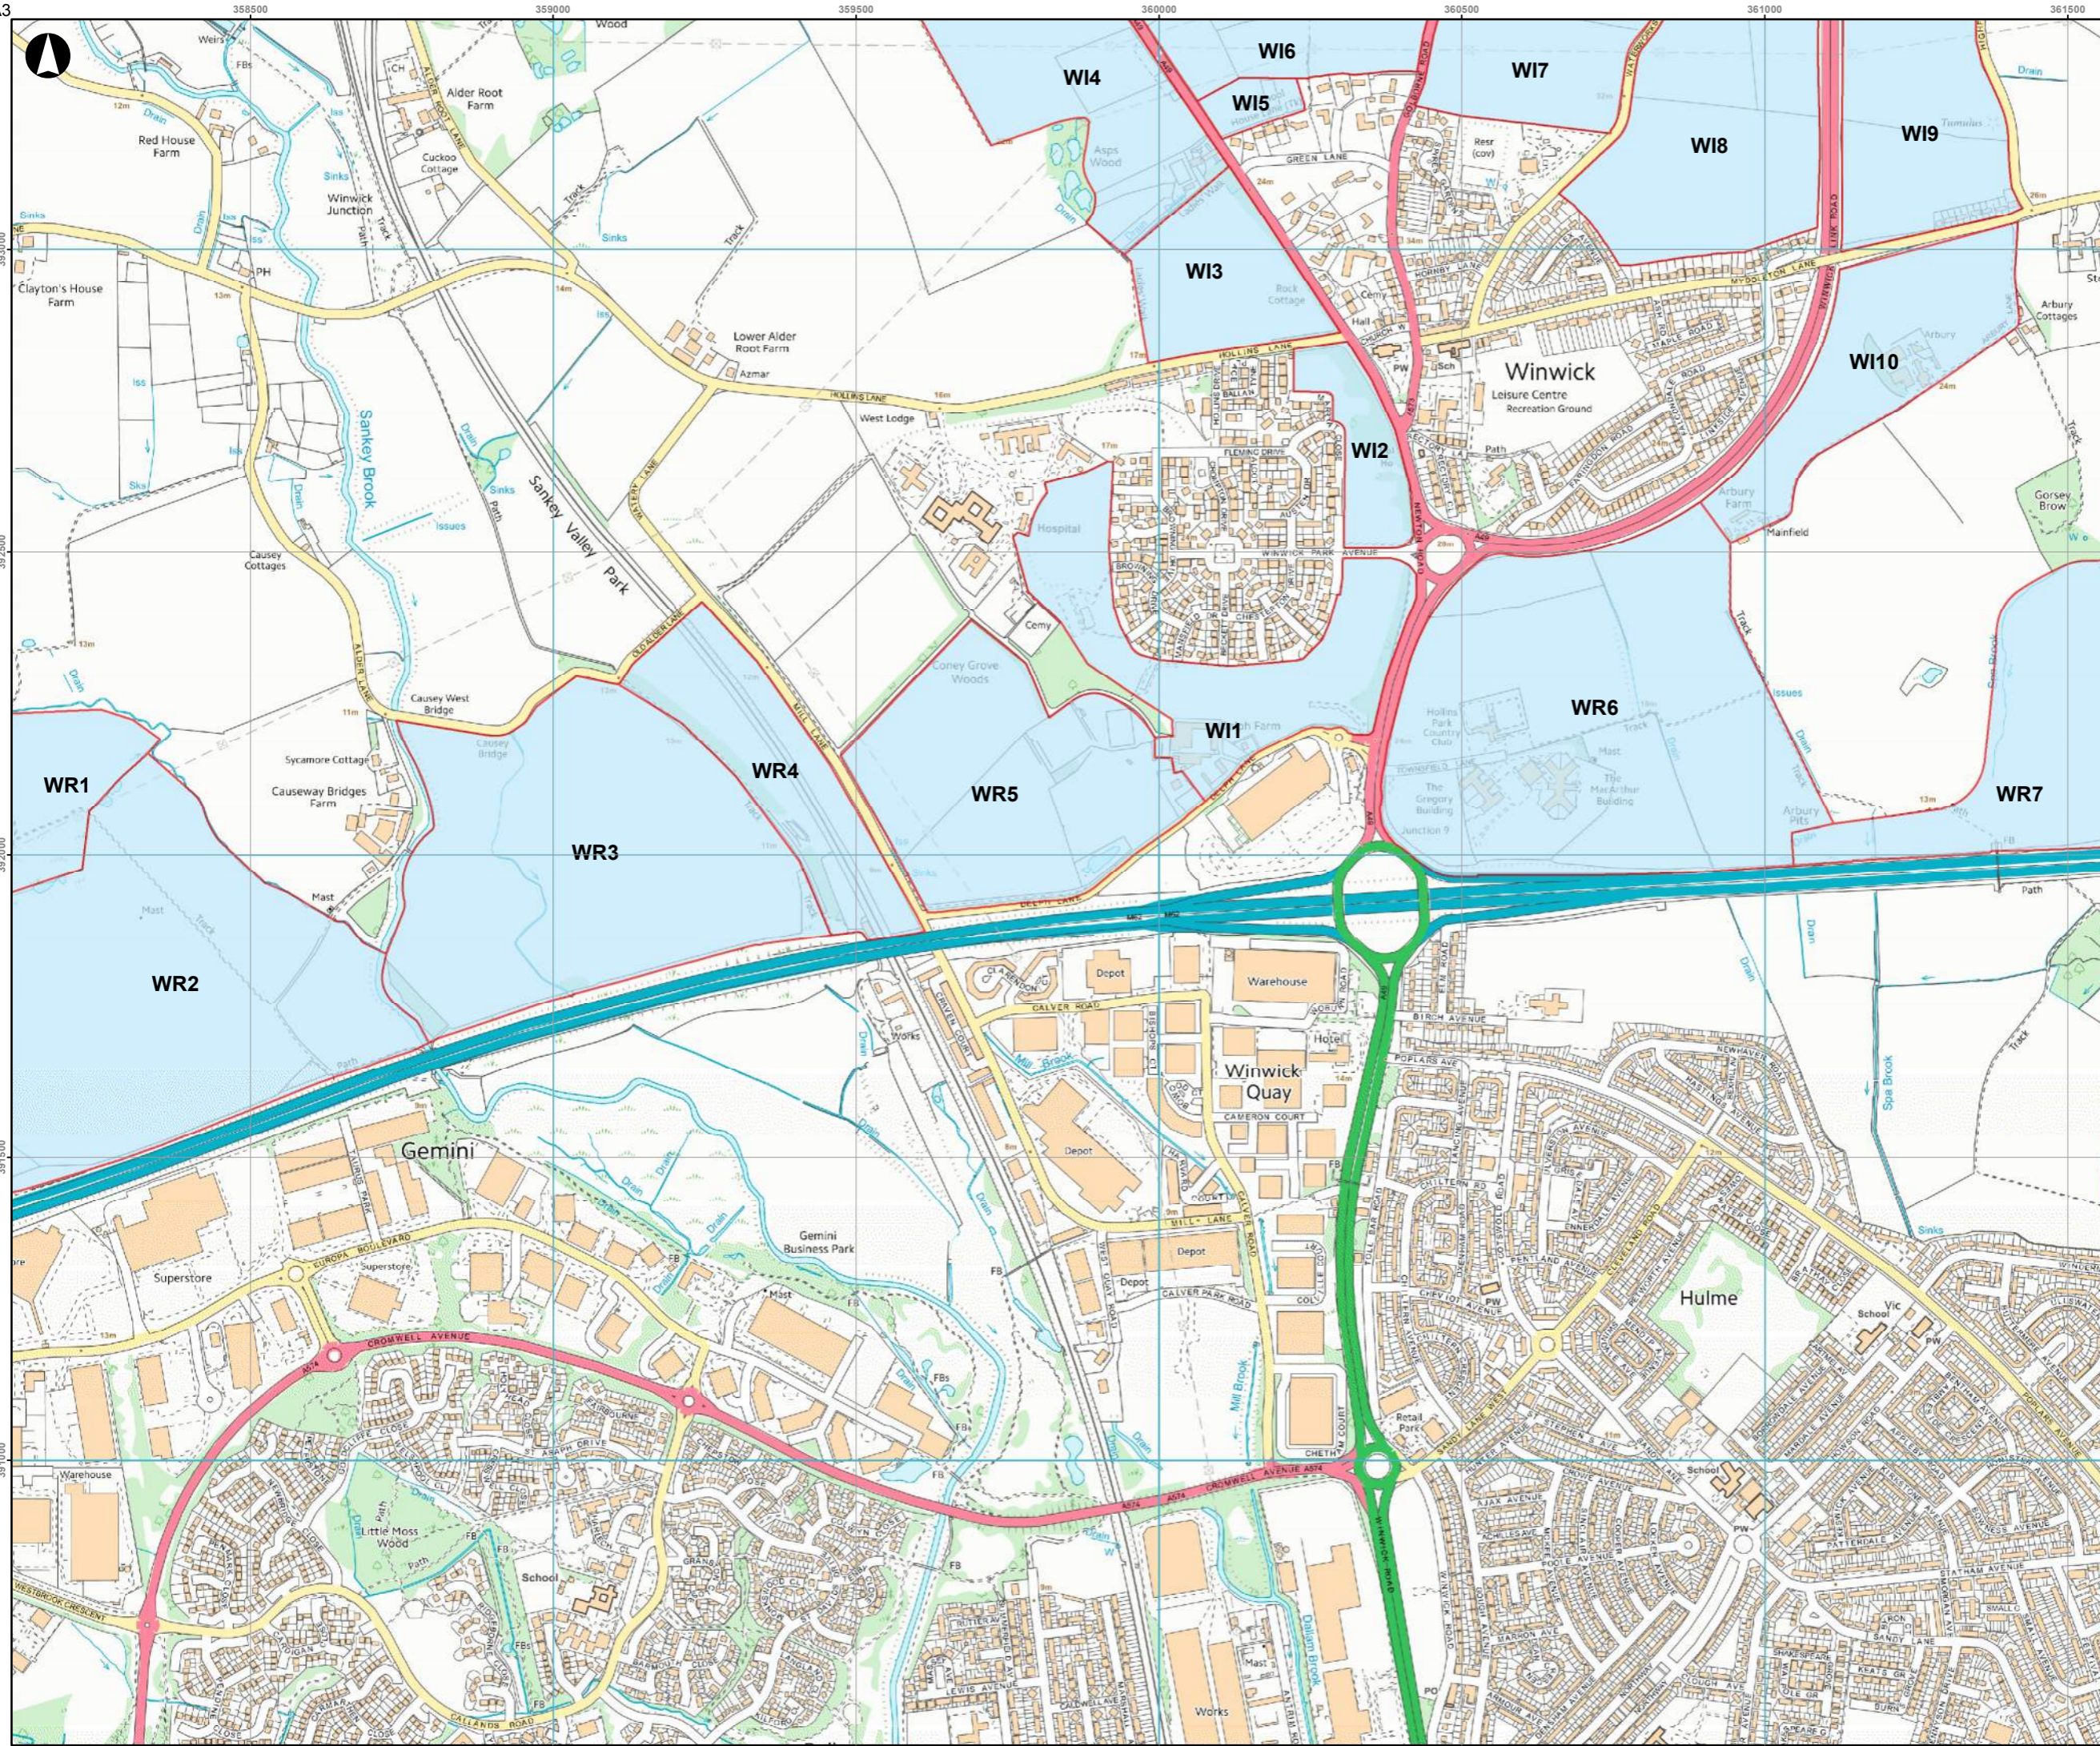

**Key**

Green Belt Assessment Parcel

P0	2016-07-28	APS	APS	APS
Issue	Date	By	Chkd	Appd

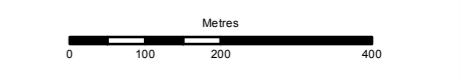

**ARUP**

6th Floor, 3 Piccadilly Place  
 Manchester M1 3BN  
 Tel+44(0)161 228 2331 Fax+44(0)161 228 6879  
 www.arup.com

Client  
**Warrington Borough Council**


Job Title  
**Warrington Green Belt Assessment**

**Green Belt Parcels**  
 Page 8 of 21

Scale at A3  
**1:10,000**


Job No <b>247625-00</b>	Drawing Status <b>Preliminary</b>
----------------------------	--------------------------------------

Drawing No <b>WGB-ARP-SW-DR-PL-0008</b>	Issue <b>P0</b>
--	--------------------

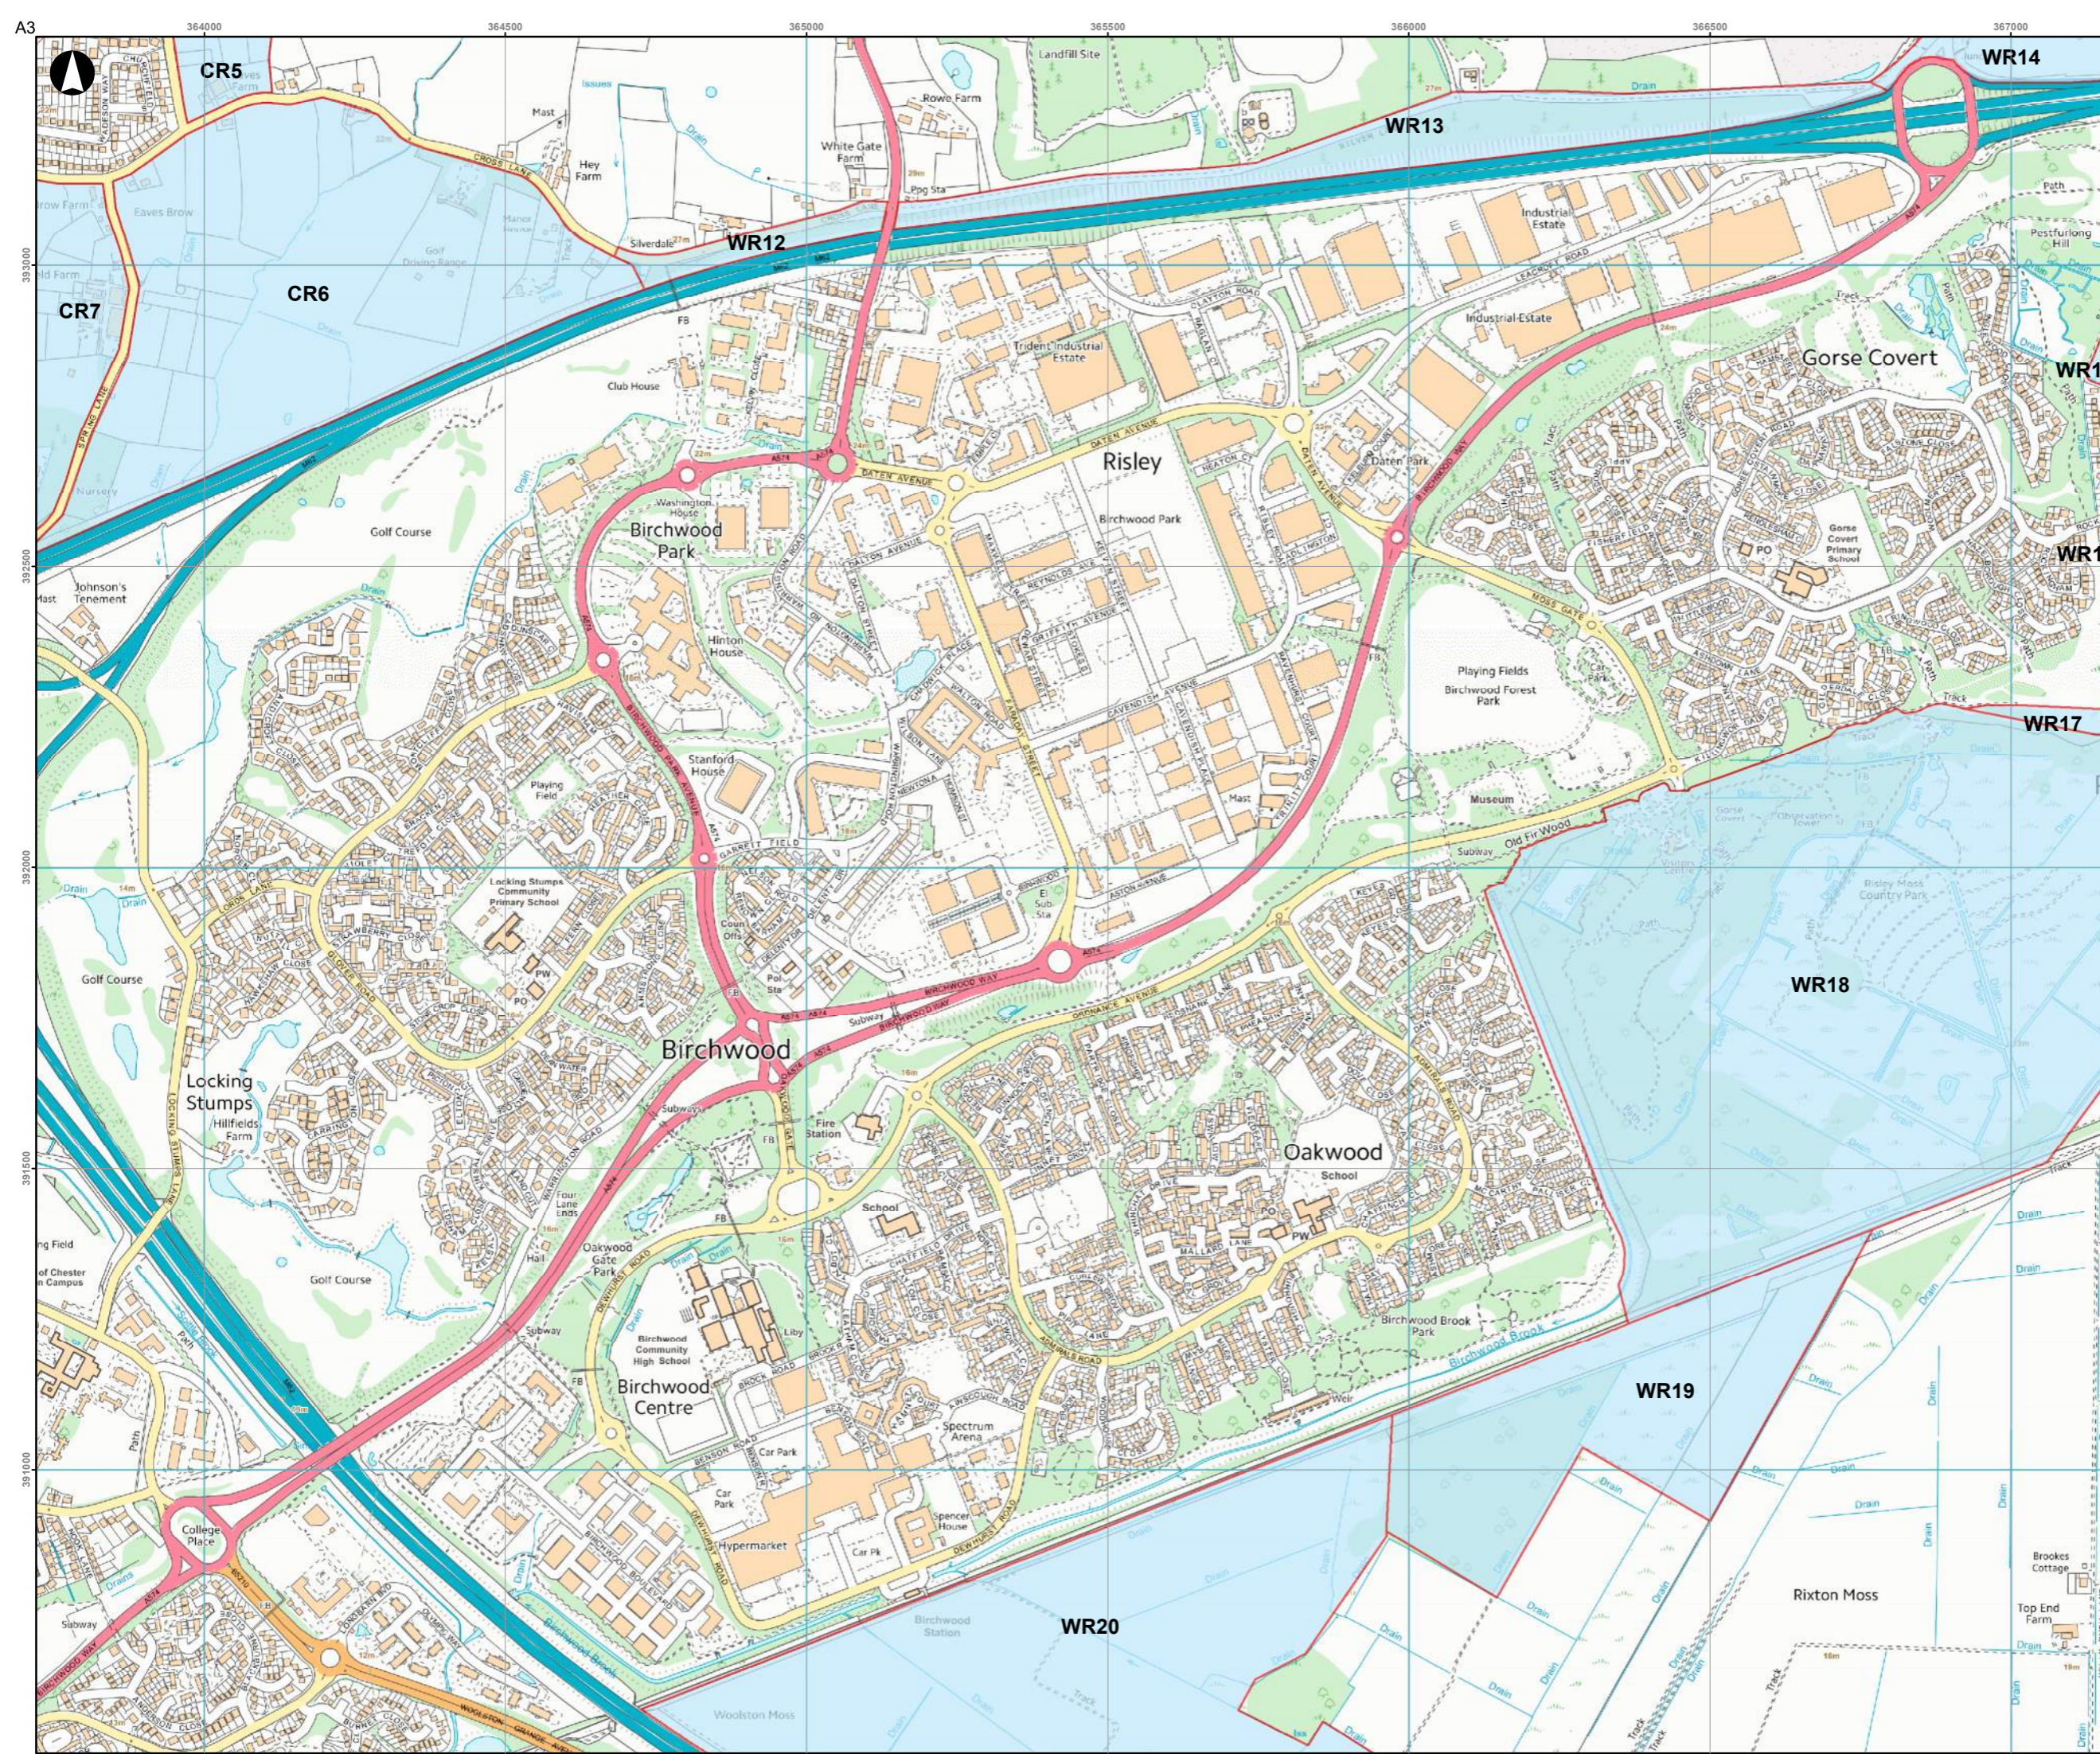

**Key**  
 Green Belt Assessment Parcel

P0	2016-07-28	APS	APS	APS
Issue	Date	By	Chkd	Appd

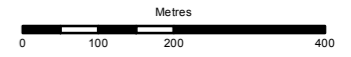

# ARUP

6th Floor, 3 Piccadilly Place  
 Manchester M1 3BN  
 Tel:+44(0)161 228 2331 Fax:+44(0)161 228 6879  
 www.arup.com

Client  
**Warrington Borough Council**


Job Title  
**Warrington Green Belt Assessment**

**Green Belt Parcels**  
 Page 9 of 21

Scale at A3  
**1:10,000**


Job No <b>247625-00</b>	Drawing Status <b>Preliminary</b>
----------------------------	--------------------------------------

Drawing No <b>WGB-ARP-SW-DR-PL-0009</b>	Issue <b>P0</b>
--	--------------------

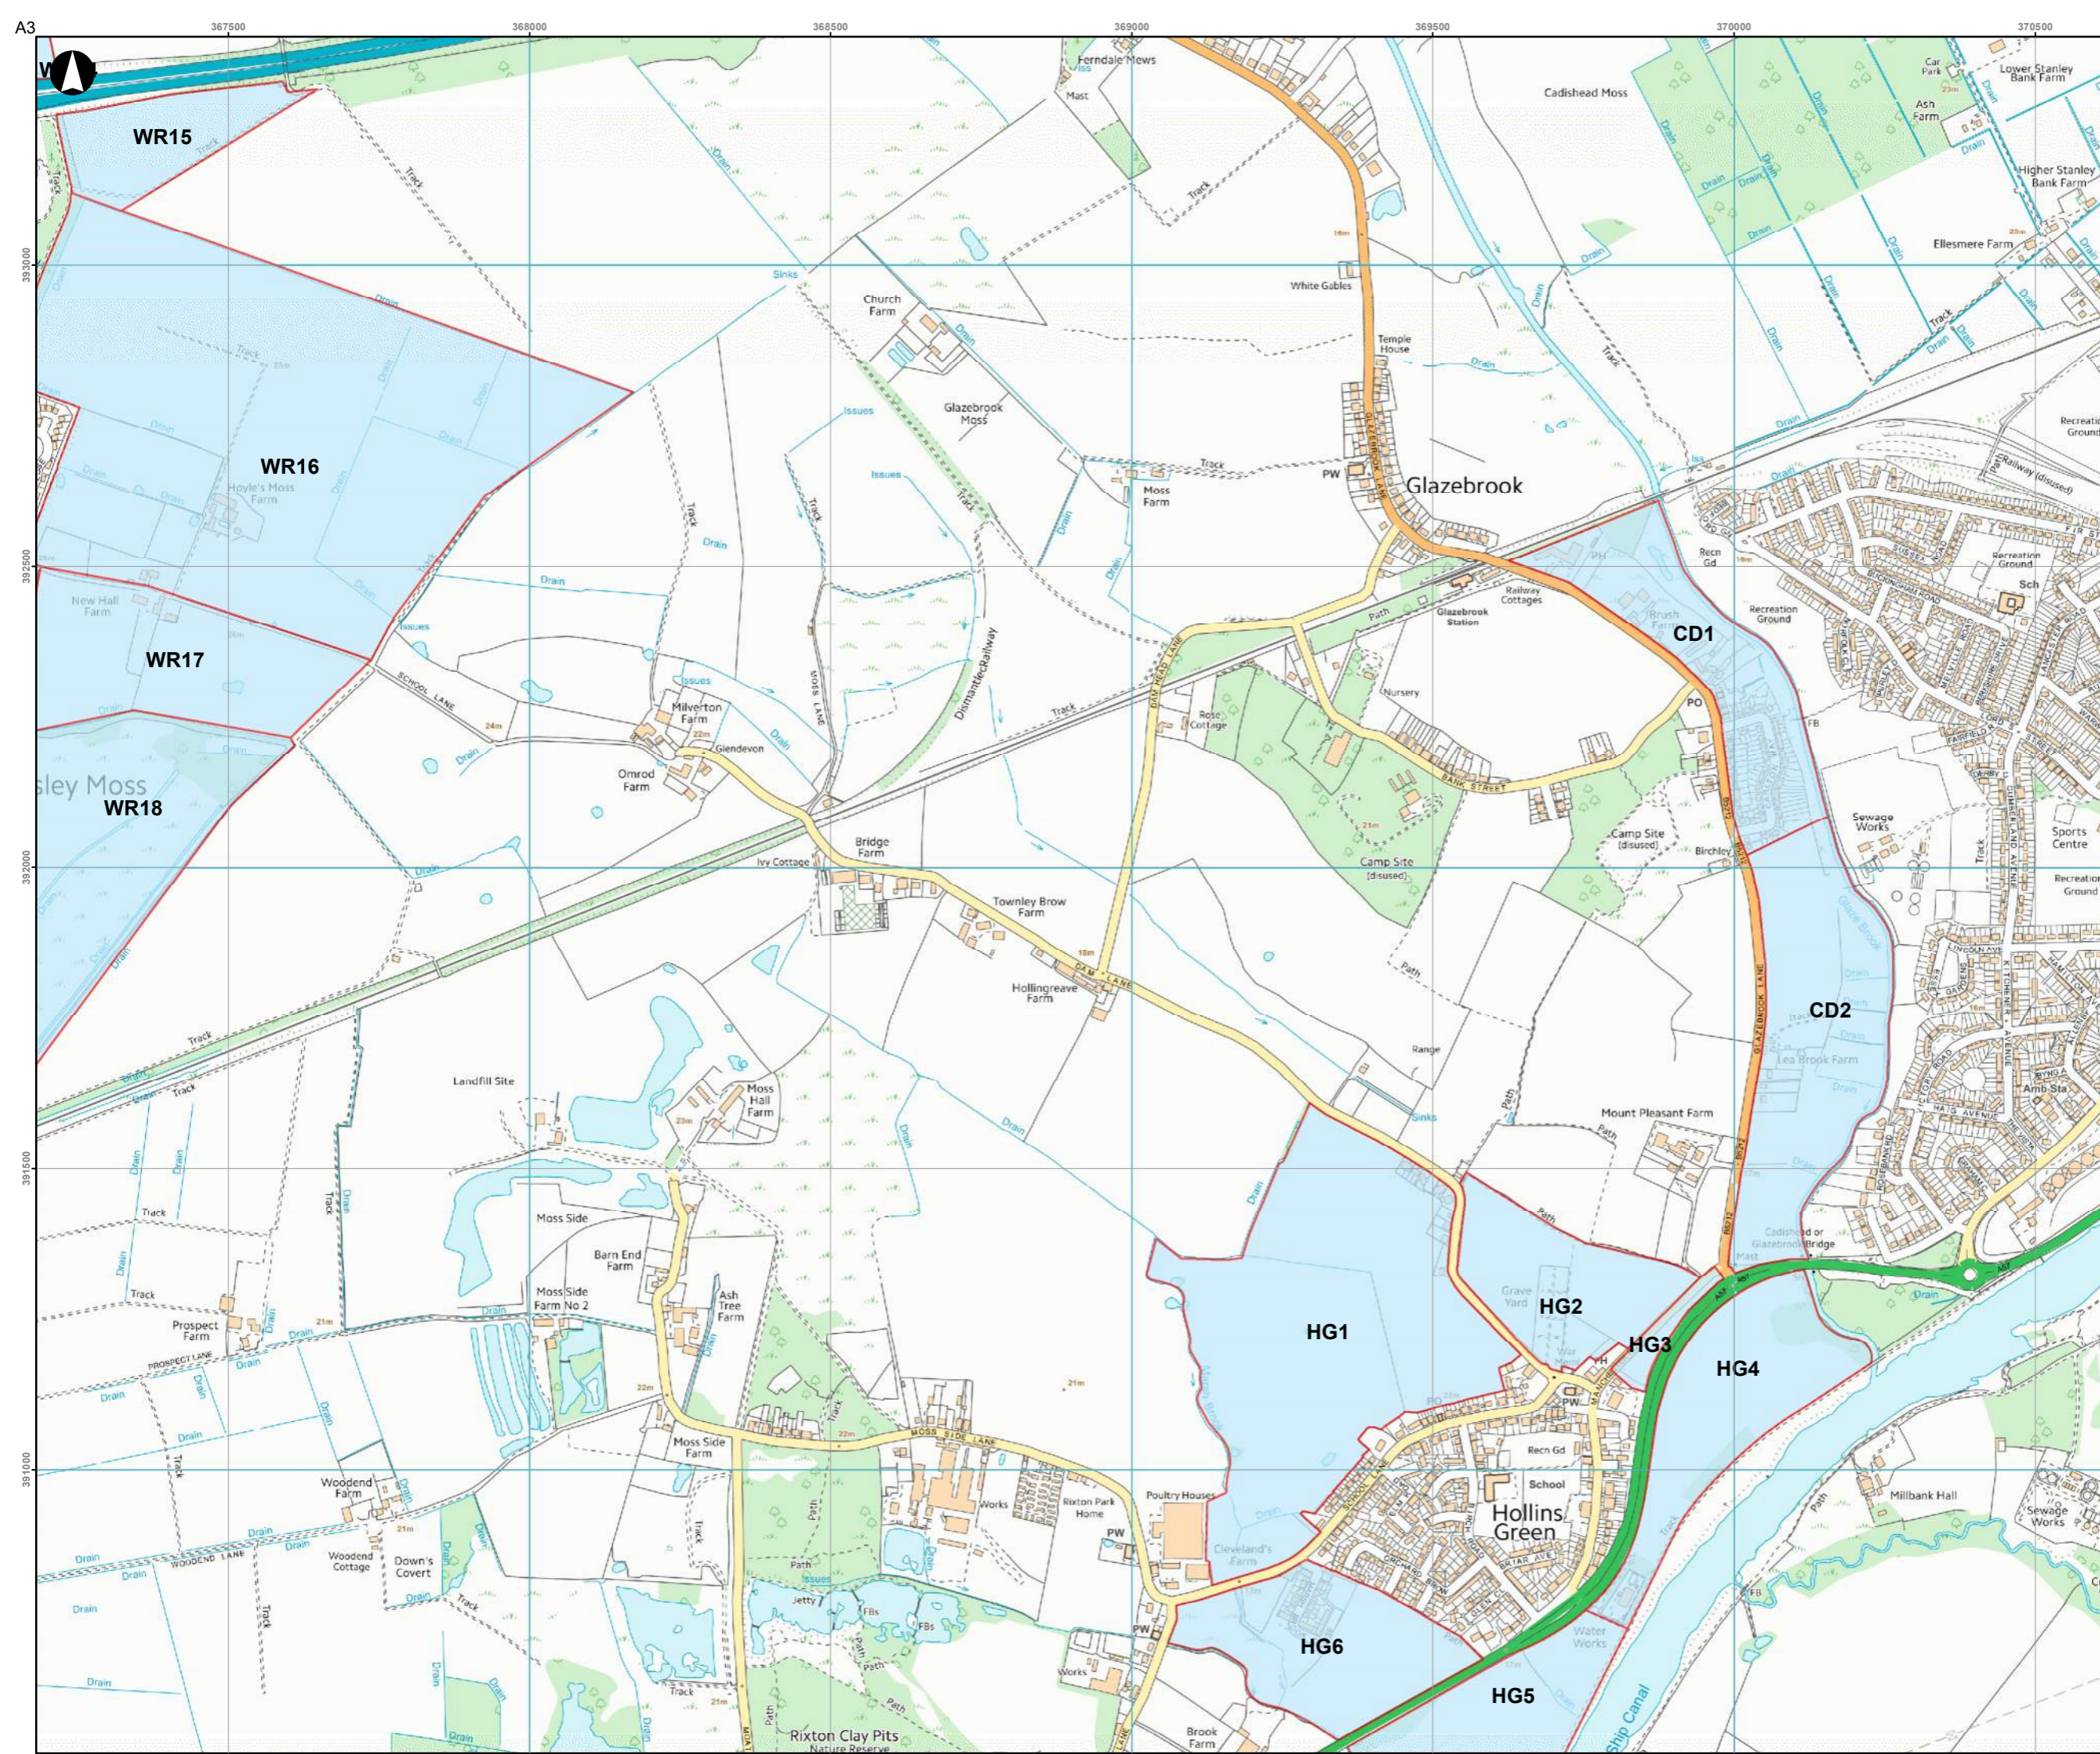

**Key**  
 Green Belt Assessment Parcel

PO	2016-07-28	APS	APS	APS
Issue	Date	By	Chkd	Appd

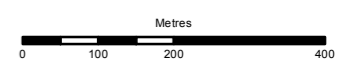

**ARUP**

6th Floor, 3 Piccadilly Place  
 Manchester M1 3BN  
 Tel+44(0)161 228 2331 Fax+44(0)161 228 6879  
 www.arup.com

Client  
**Warrington Borough Council**


Job Title  
**Warrington Green Belt Assessment**

**Green Belt Parcels**  
 Page 10 of 21

Scale at A3  
**1:10,000**


Job No	Drawing Status
<b>247625-00</b>	<b>Preliminary</b>

Drawing No	Issue
<b>WGB-ARP-SW-DR-PL-00010</b>	<b>P0</b>

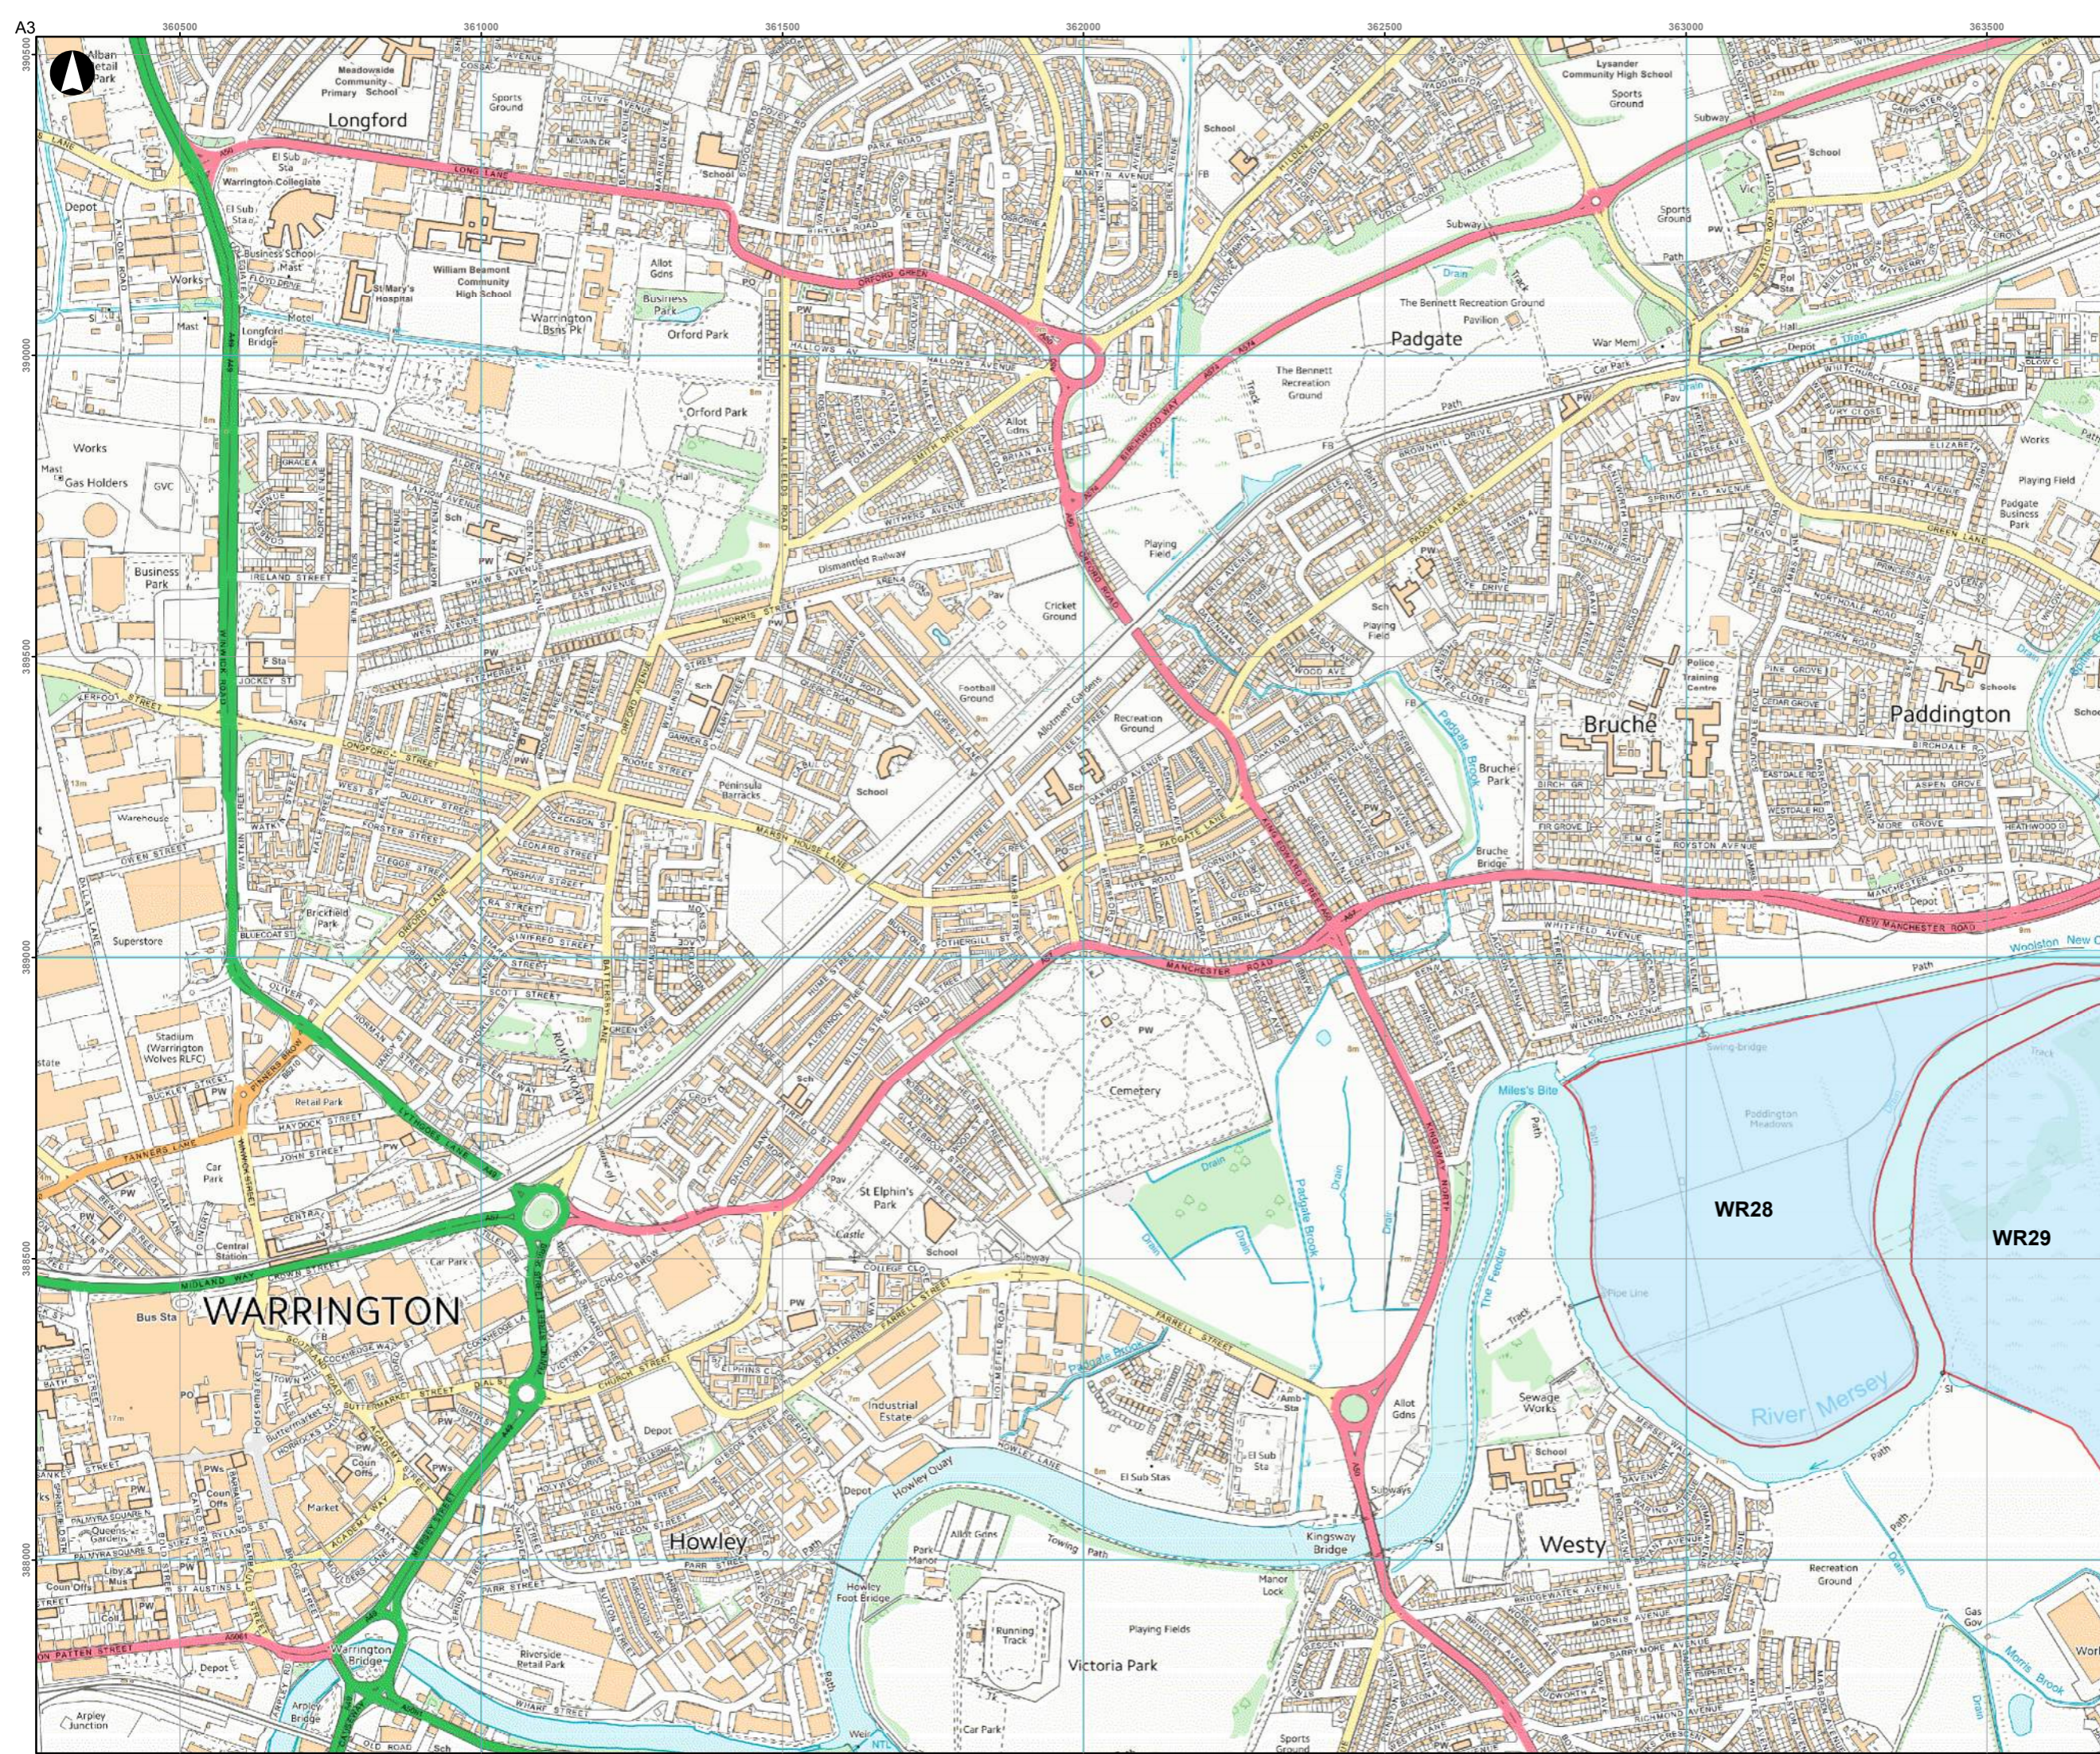

**Key**  
 Green Belt Assessment Parcel

PO	2016-07-28	APS	APS	APS
Issue	Date	By	Chkd	Appd

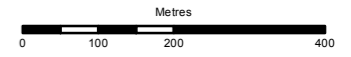

# ARUP

6th Floor, 3 Piccadilly Place  
 Manchester M1 3BN  
 Tel+44(0)161 228 2331 Fax+44(0)161 228 6879  
 www.arup.com

Client  
**Warrington Borough Council**

Job Title  
**Warrington Green Belt Assessment**

**Green Belt Parcels**  
 Page 11 of 21

Scale at A3  
**1:10,000**

Job No  
**247625-00**

Drawing Status  
**Preliminary**


Drawing No  
**WGB-ARP-SW-DR-PL-00011**

Issue  
**P0**



**Key**  
 Green Belt Assessment Parcel

P0	2016-07-28	APS	APS	APS
Issue	Date	By	Chkd	Appd

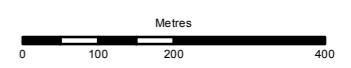

# ARUP

6th Floor, 3 Piccadilly Place  
 Manchester M1 3BN  
 Tel: +44(0)161 228 2331 Fax: +44(0)161 228 6879  
 www.arup.com

Client  
**Warrington Borough Council**


Job Title  
**Warrington Green Belt Assessment**

**Green Belt Parcels**  
 Page 12 of 21

Scale at A3  
**1:10,000**


Job No <b>247625-00</b>	Drawing Status <b>Preliminary</b>
----------------------------	--------------------------------------

Drawing No <b>WGB-ARP-SW-DR-PL-00012</b>	Issue <b>P0</b>
---	--------------------

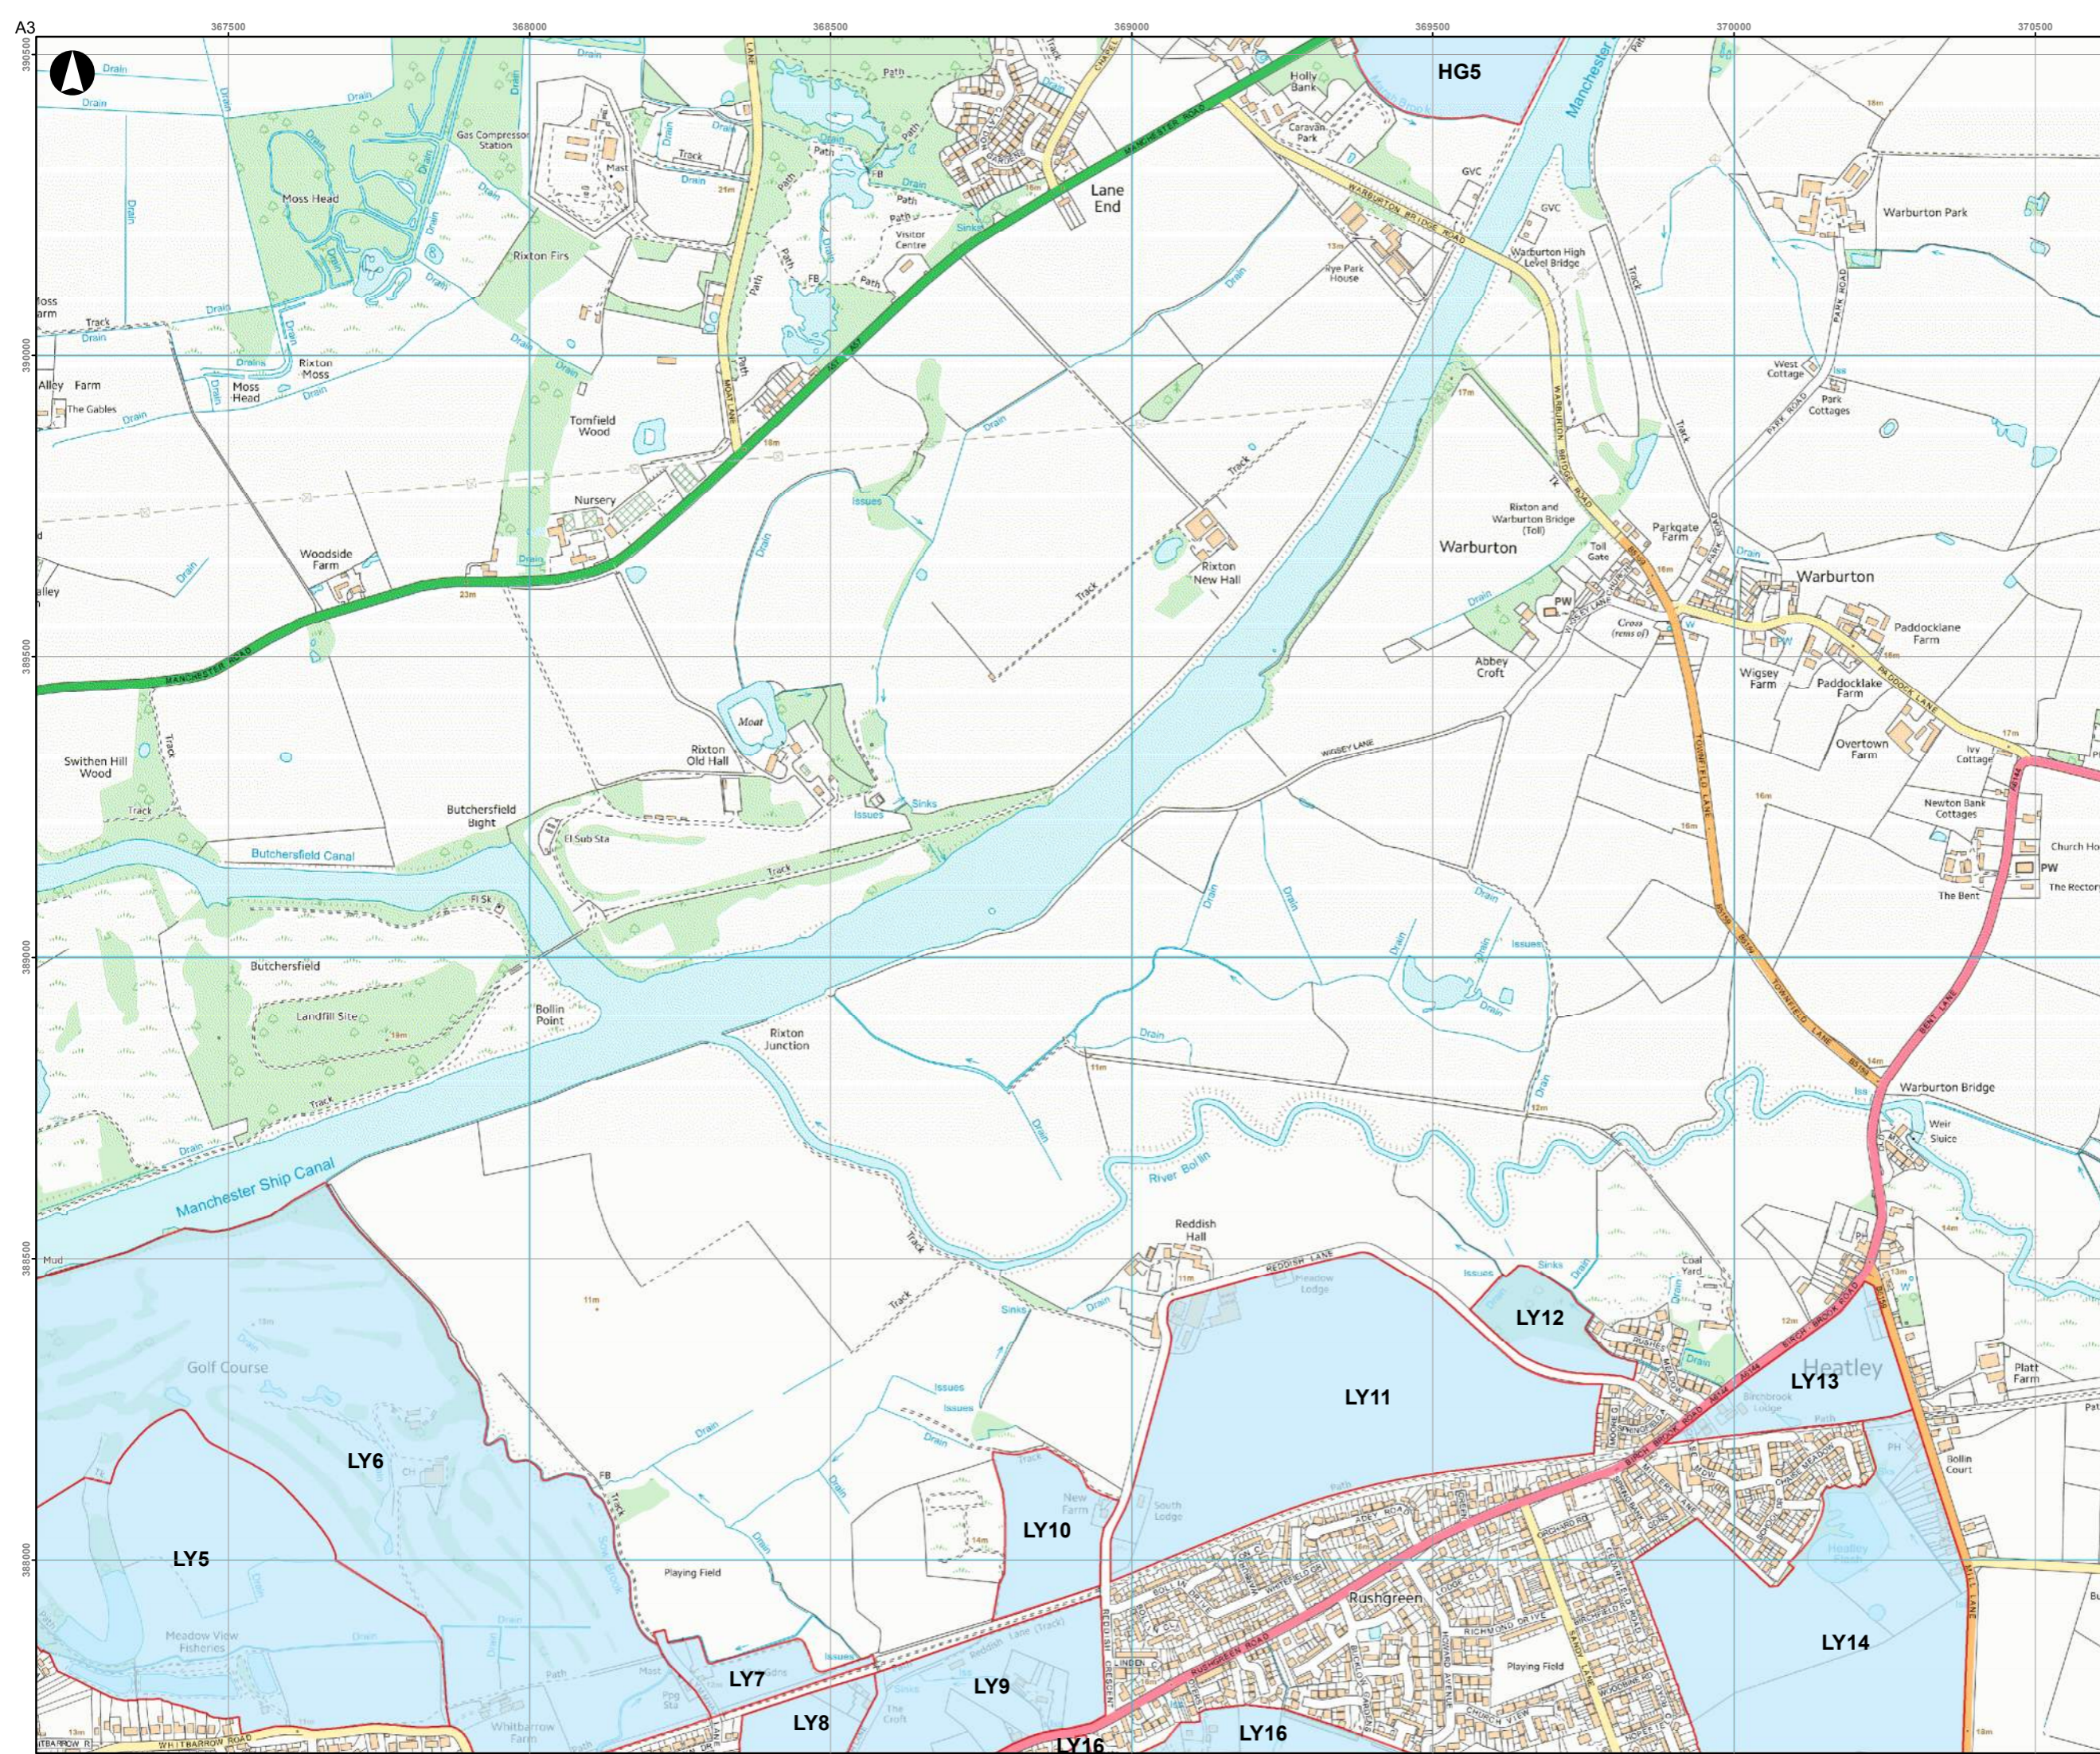

**Key**  
 Green Belt Assessment Parcel

PO	2016-07-28	APS	APS	APS
Issue	Date	By	Chkd	Appd

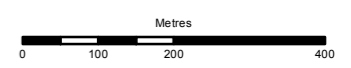

**ARUP**

6th Floor, 3 Piccadilly Place  
 Manchester M1 3BN  
 Tel: +44(0)161 228 2331 Fax: +44(0)161 228 6879  
 www.arup.com

Client  
**Warrington Borough Council**


Job Title  
**Warrington Green Belt Assessment**

**Green Belt Parcels**  
**Page 13 of 21**

Scale at A3  
**1:10,000**


Job No <b>247625-00</b>	Drawing Status <b>Preliminary</b>
----------------------------	--------------------------------------

Drawing No <b>WGB-ARP-SW-DR-PL-00013</b>	Issue <b>P0</b>
---	--------------------

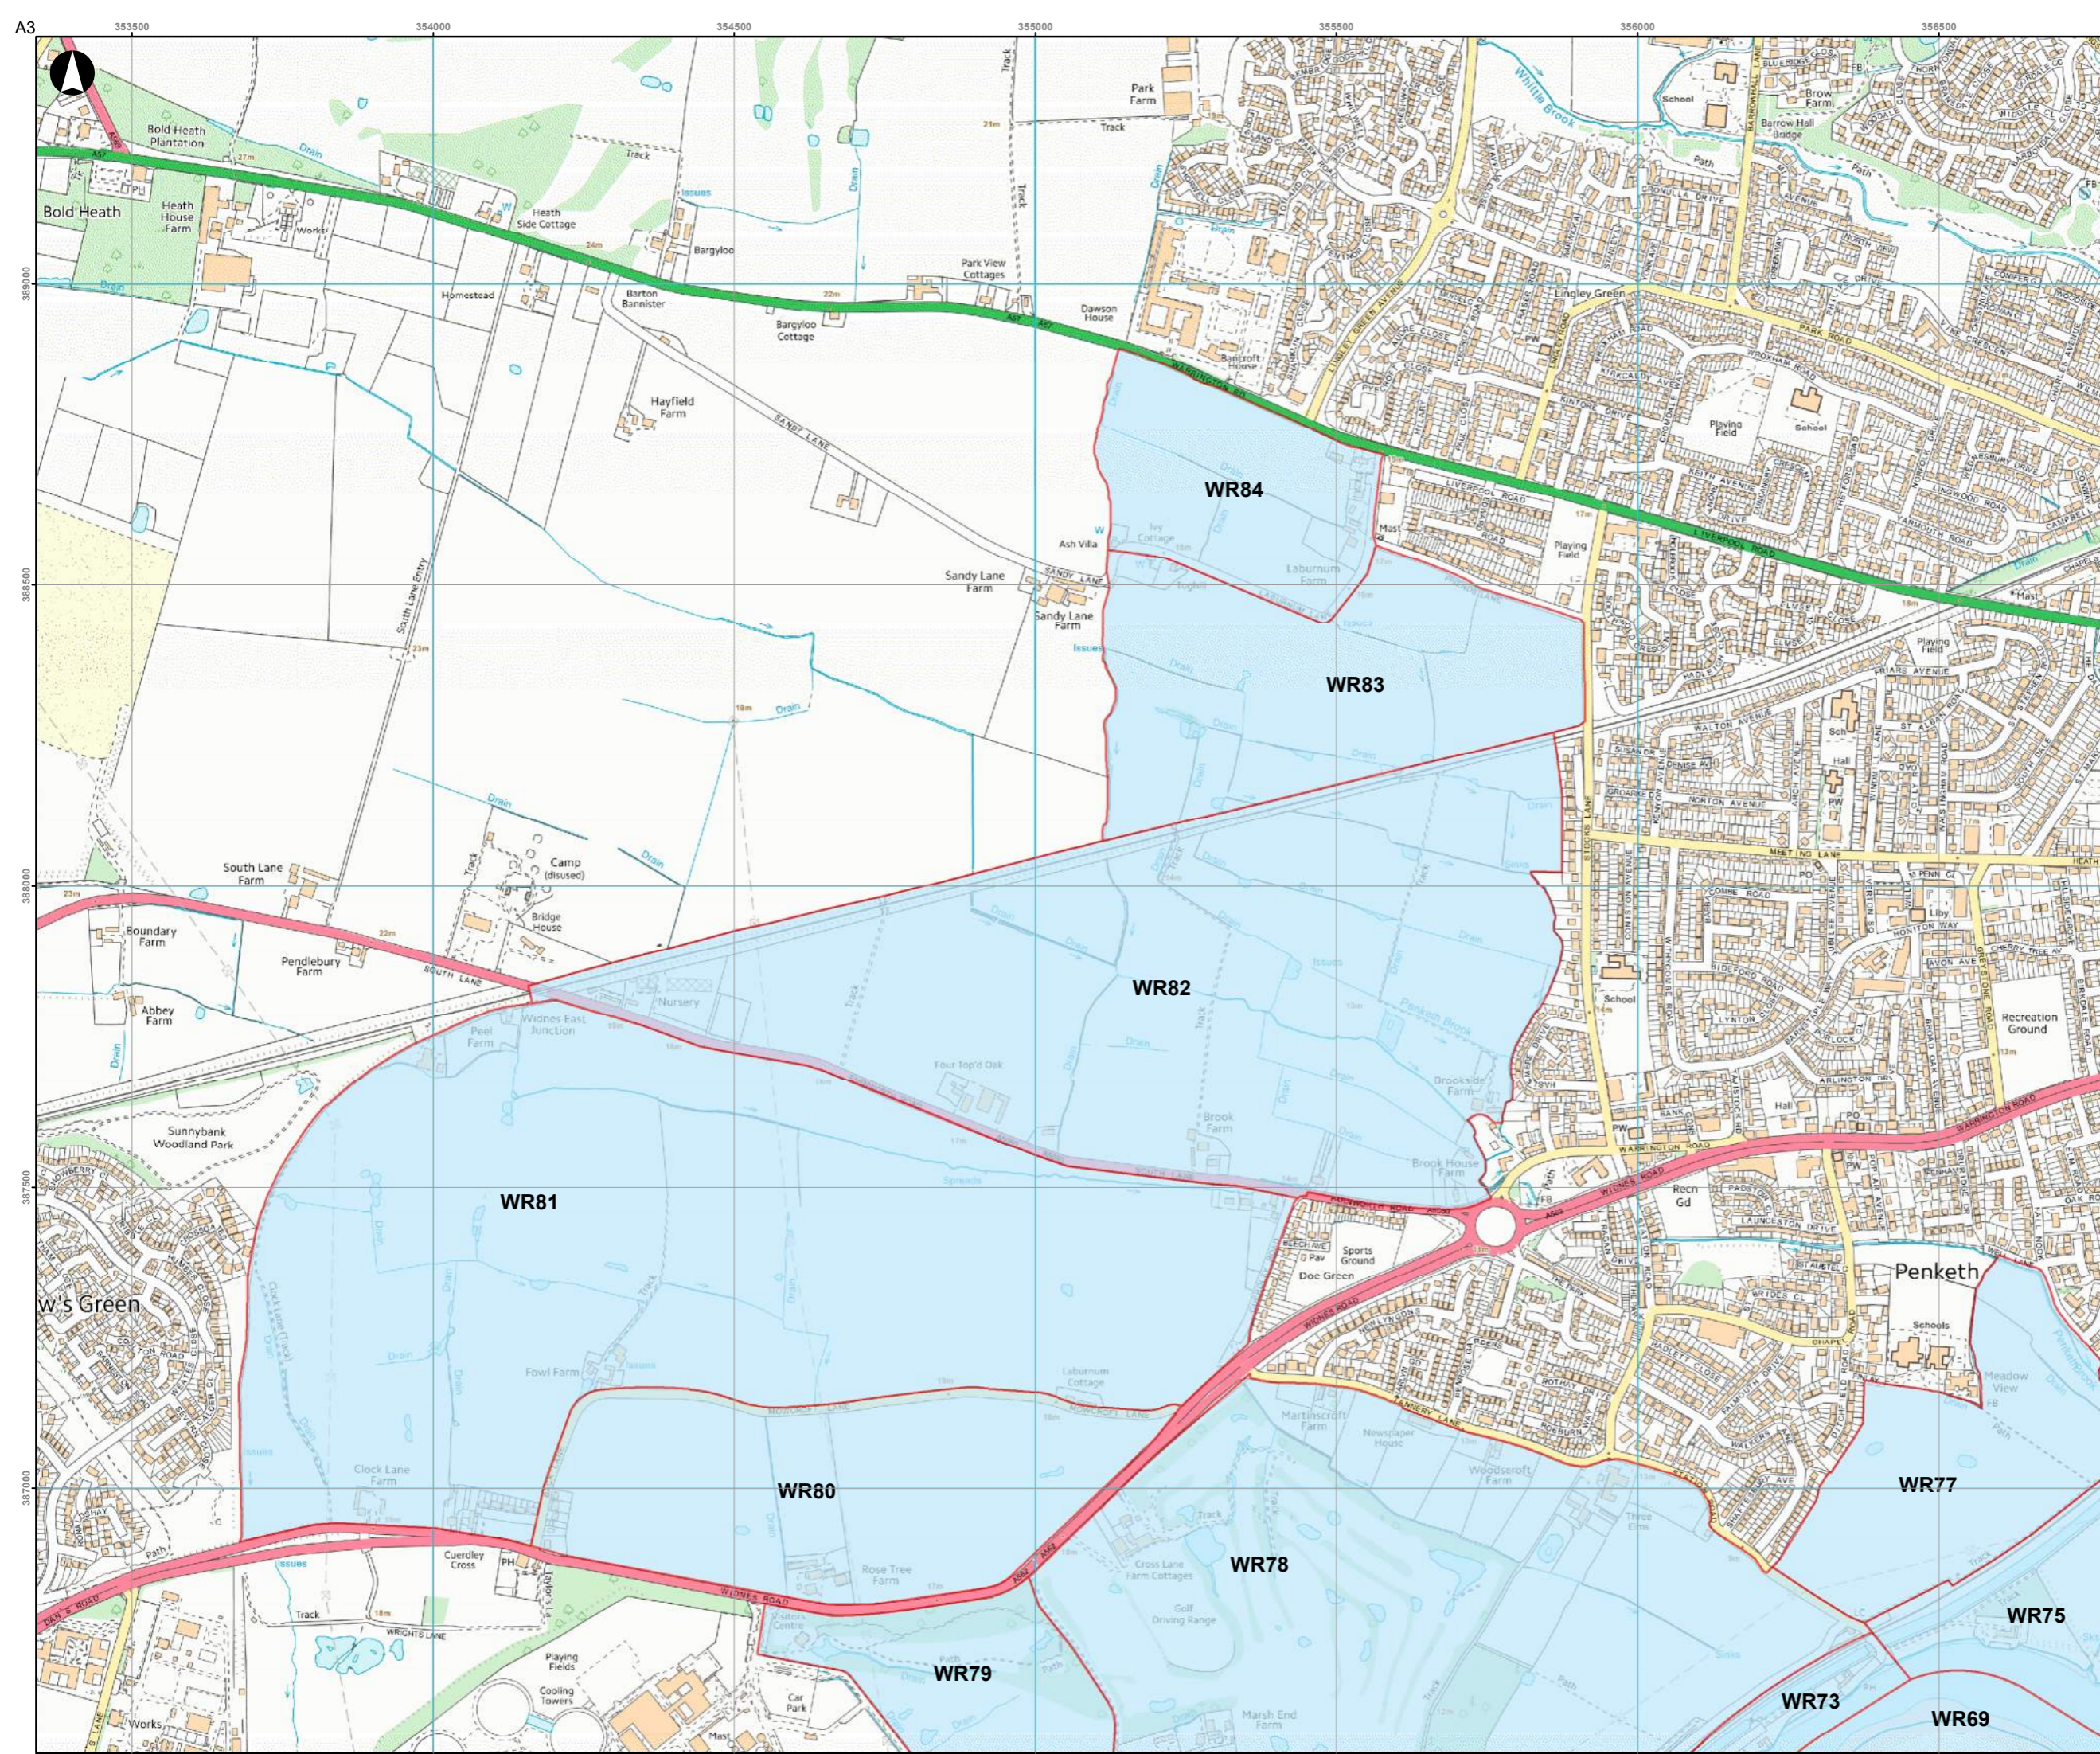

**Key**  
 Green Belt Assessment Parcel

P0	2016-07-28	APS	APS	APS
Issue	Date	By	Chkd	Appd

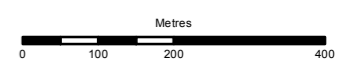

# ARUP

6th Floor, 3 Piccadilly Place  
 Manchester M1 3BN  
 Tel: +44(0)161 228 2331 Fax: +44(0)161 228 6879  
 www.arup.com

Client  
**Warrington Borough Council**

Job Title  
**Warrington Green Belt Assessment**


**Green Belt Parcels**  
 Page 14 of 21

Scale at A3  
**1:10,000**

Job No <b>247625-00</b>	Drawing Status <b>Preliminary</b>
----------------------------	--------------------------------------

Drawing No <b>WGB-ARP-SW-DR-PL-00014</b>	Issue <b>P0</b>
---	--------------------




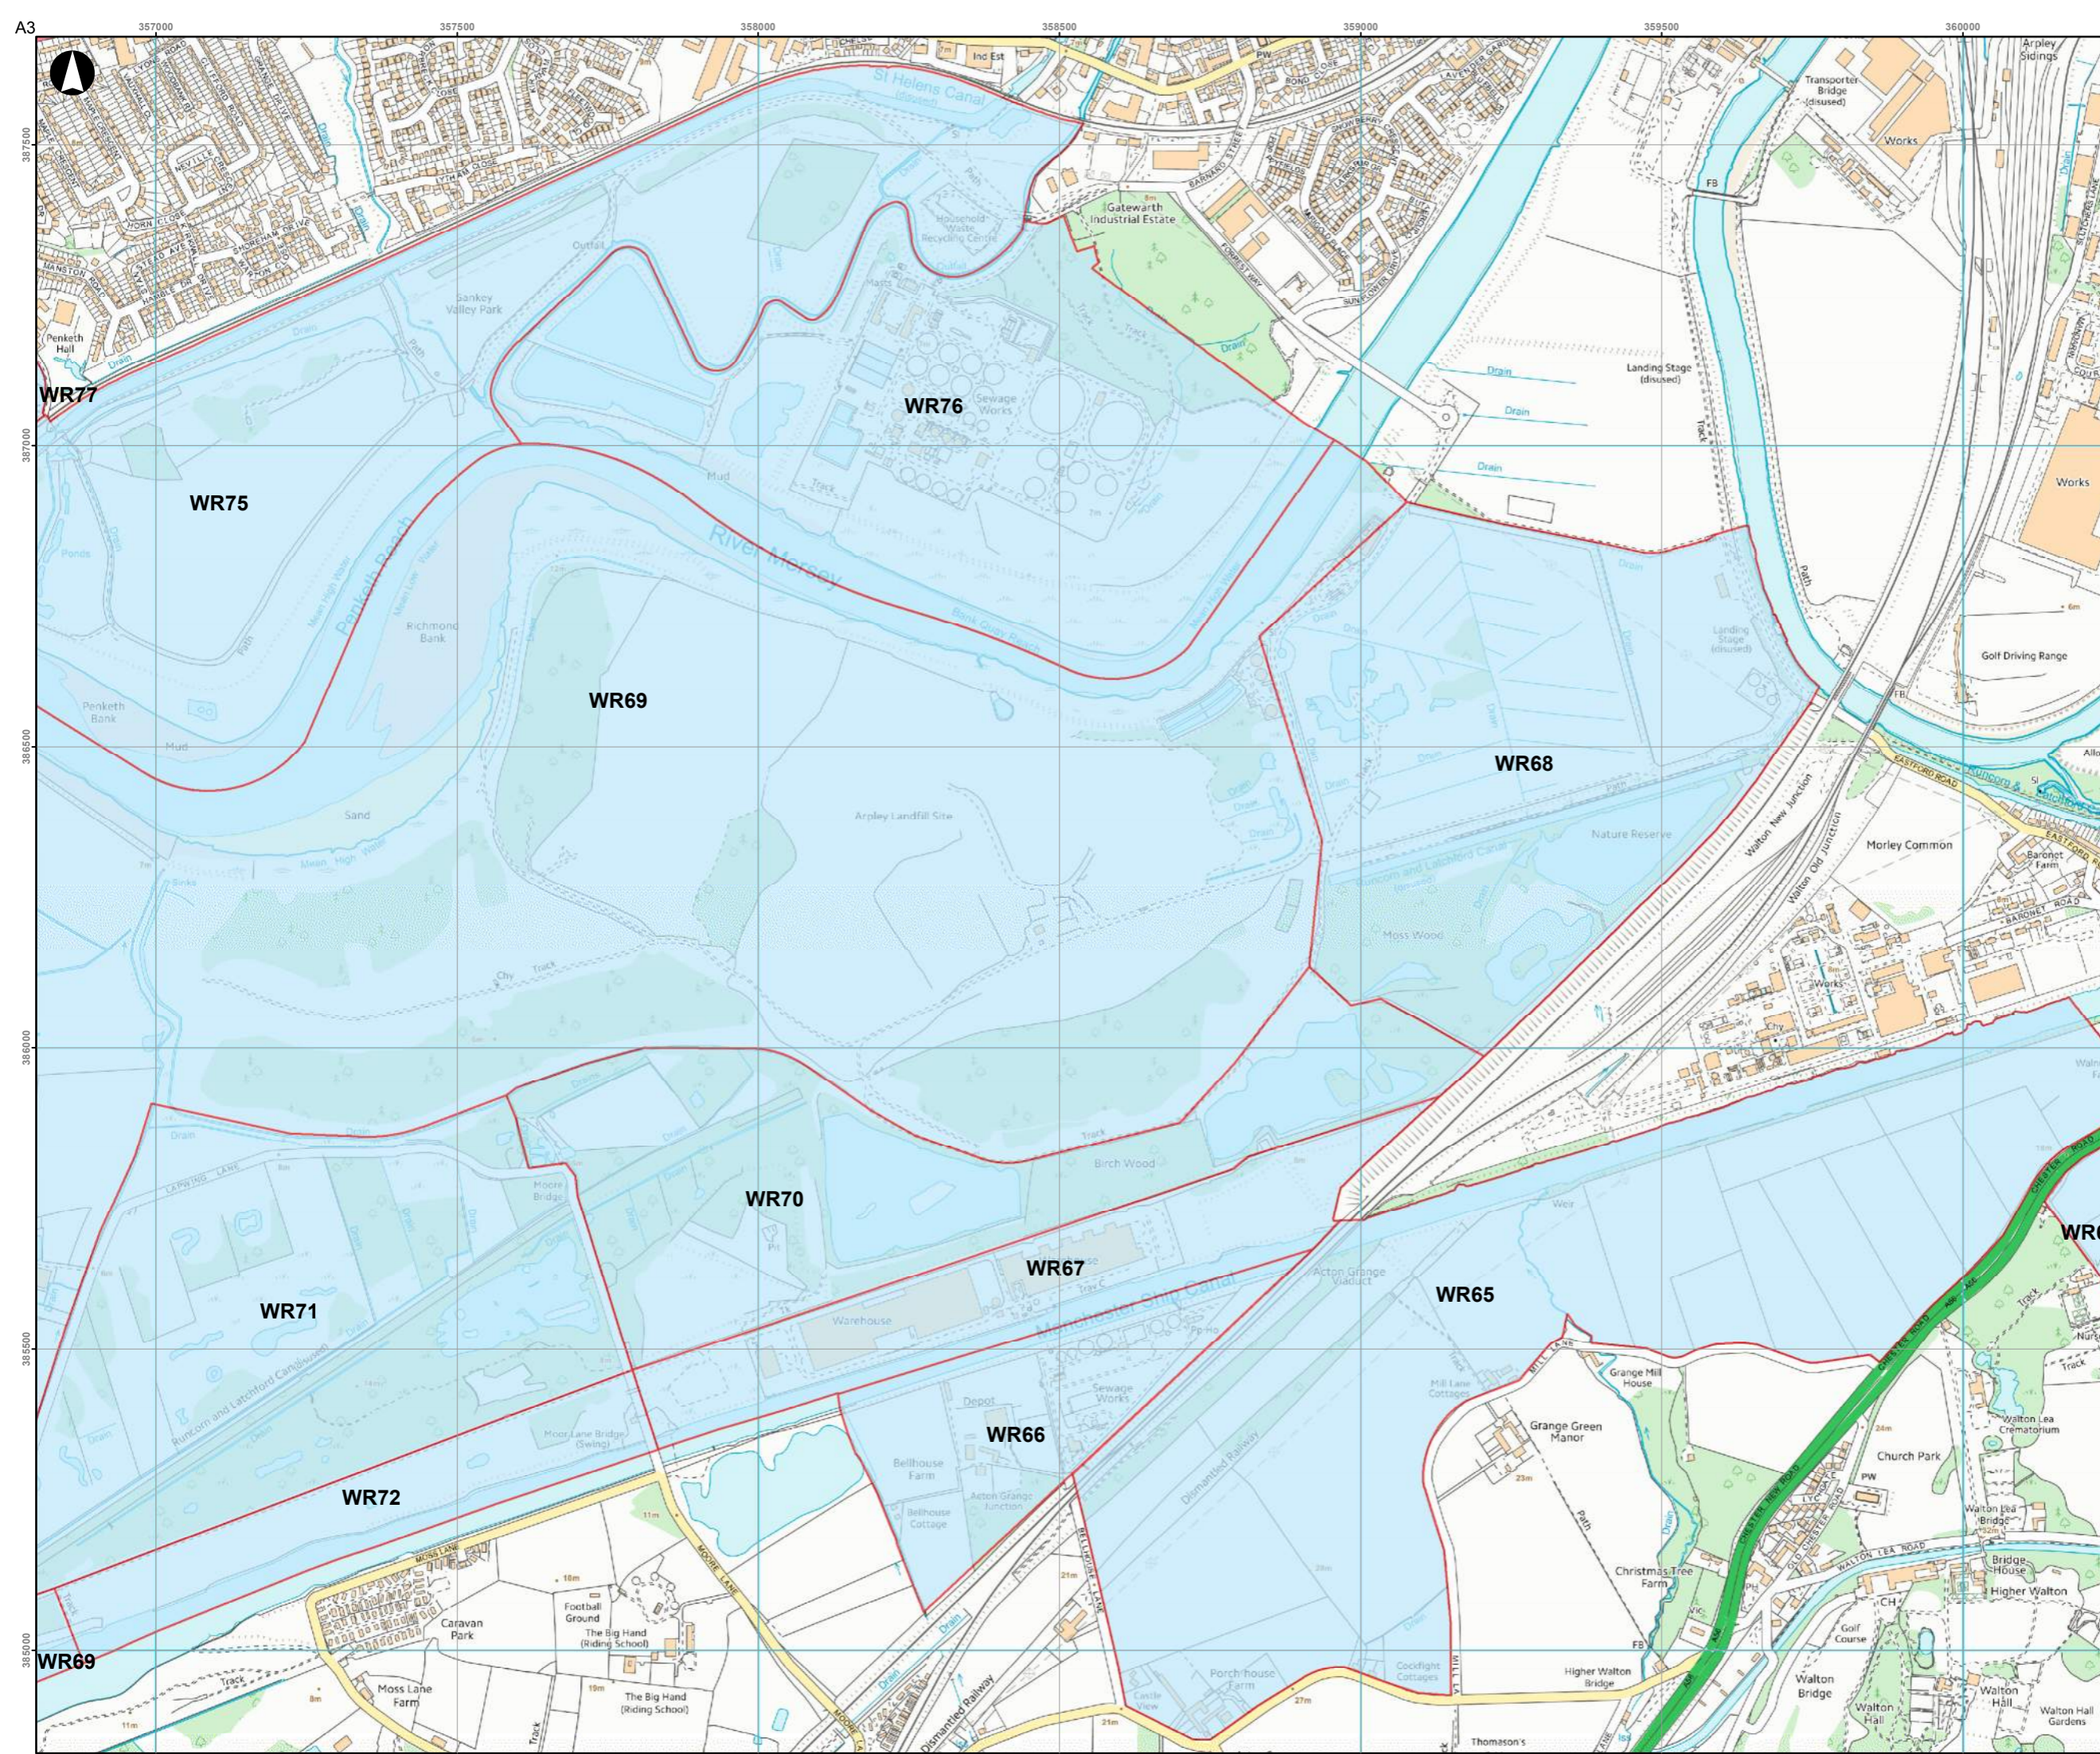

**Key**

Green Belt Assessment Parcel

P0	2016-07-28	APS	APS	APS
Issue	Date	By	Chkd	Appd

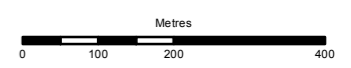

# ARUP

6th Floor, 3 Piccadilly Place  
Manchester M1 3BN  
Tel: +44(0)161 228 2331 Fax: +44(0)161 228 6879  
www.arup.com

Client  
**Warrington Borough Council**


Job Title  
**Warrington Green Belt Assessment**

**Green Belt Parcels**  
Page 15 of 21

Scale at A3  
**1:10,000**


Job No <b>247625-00</b>	Drawing Status <b>Preliminary</b>
----------------------------	--------------------------------------

Drawing No <b>WGB-ARP-SW-DR-PL-00015</b>	Issue <b>P0</b>
---	--------------------

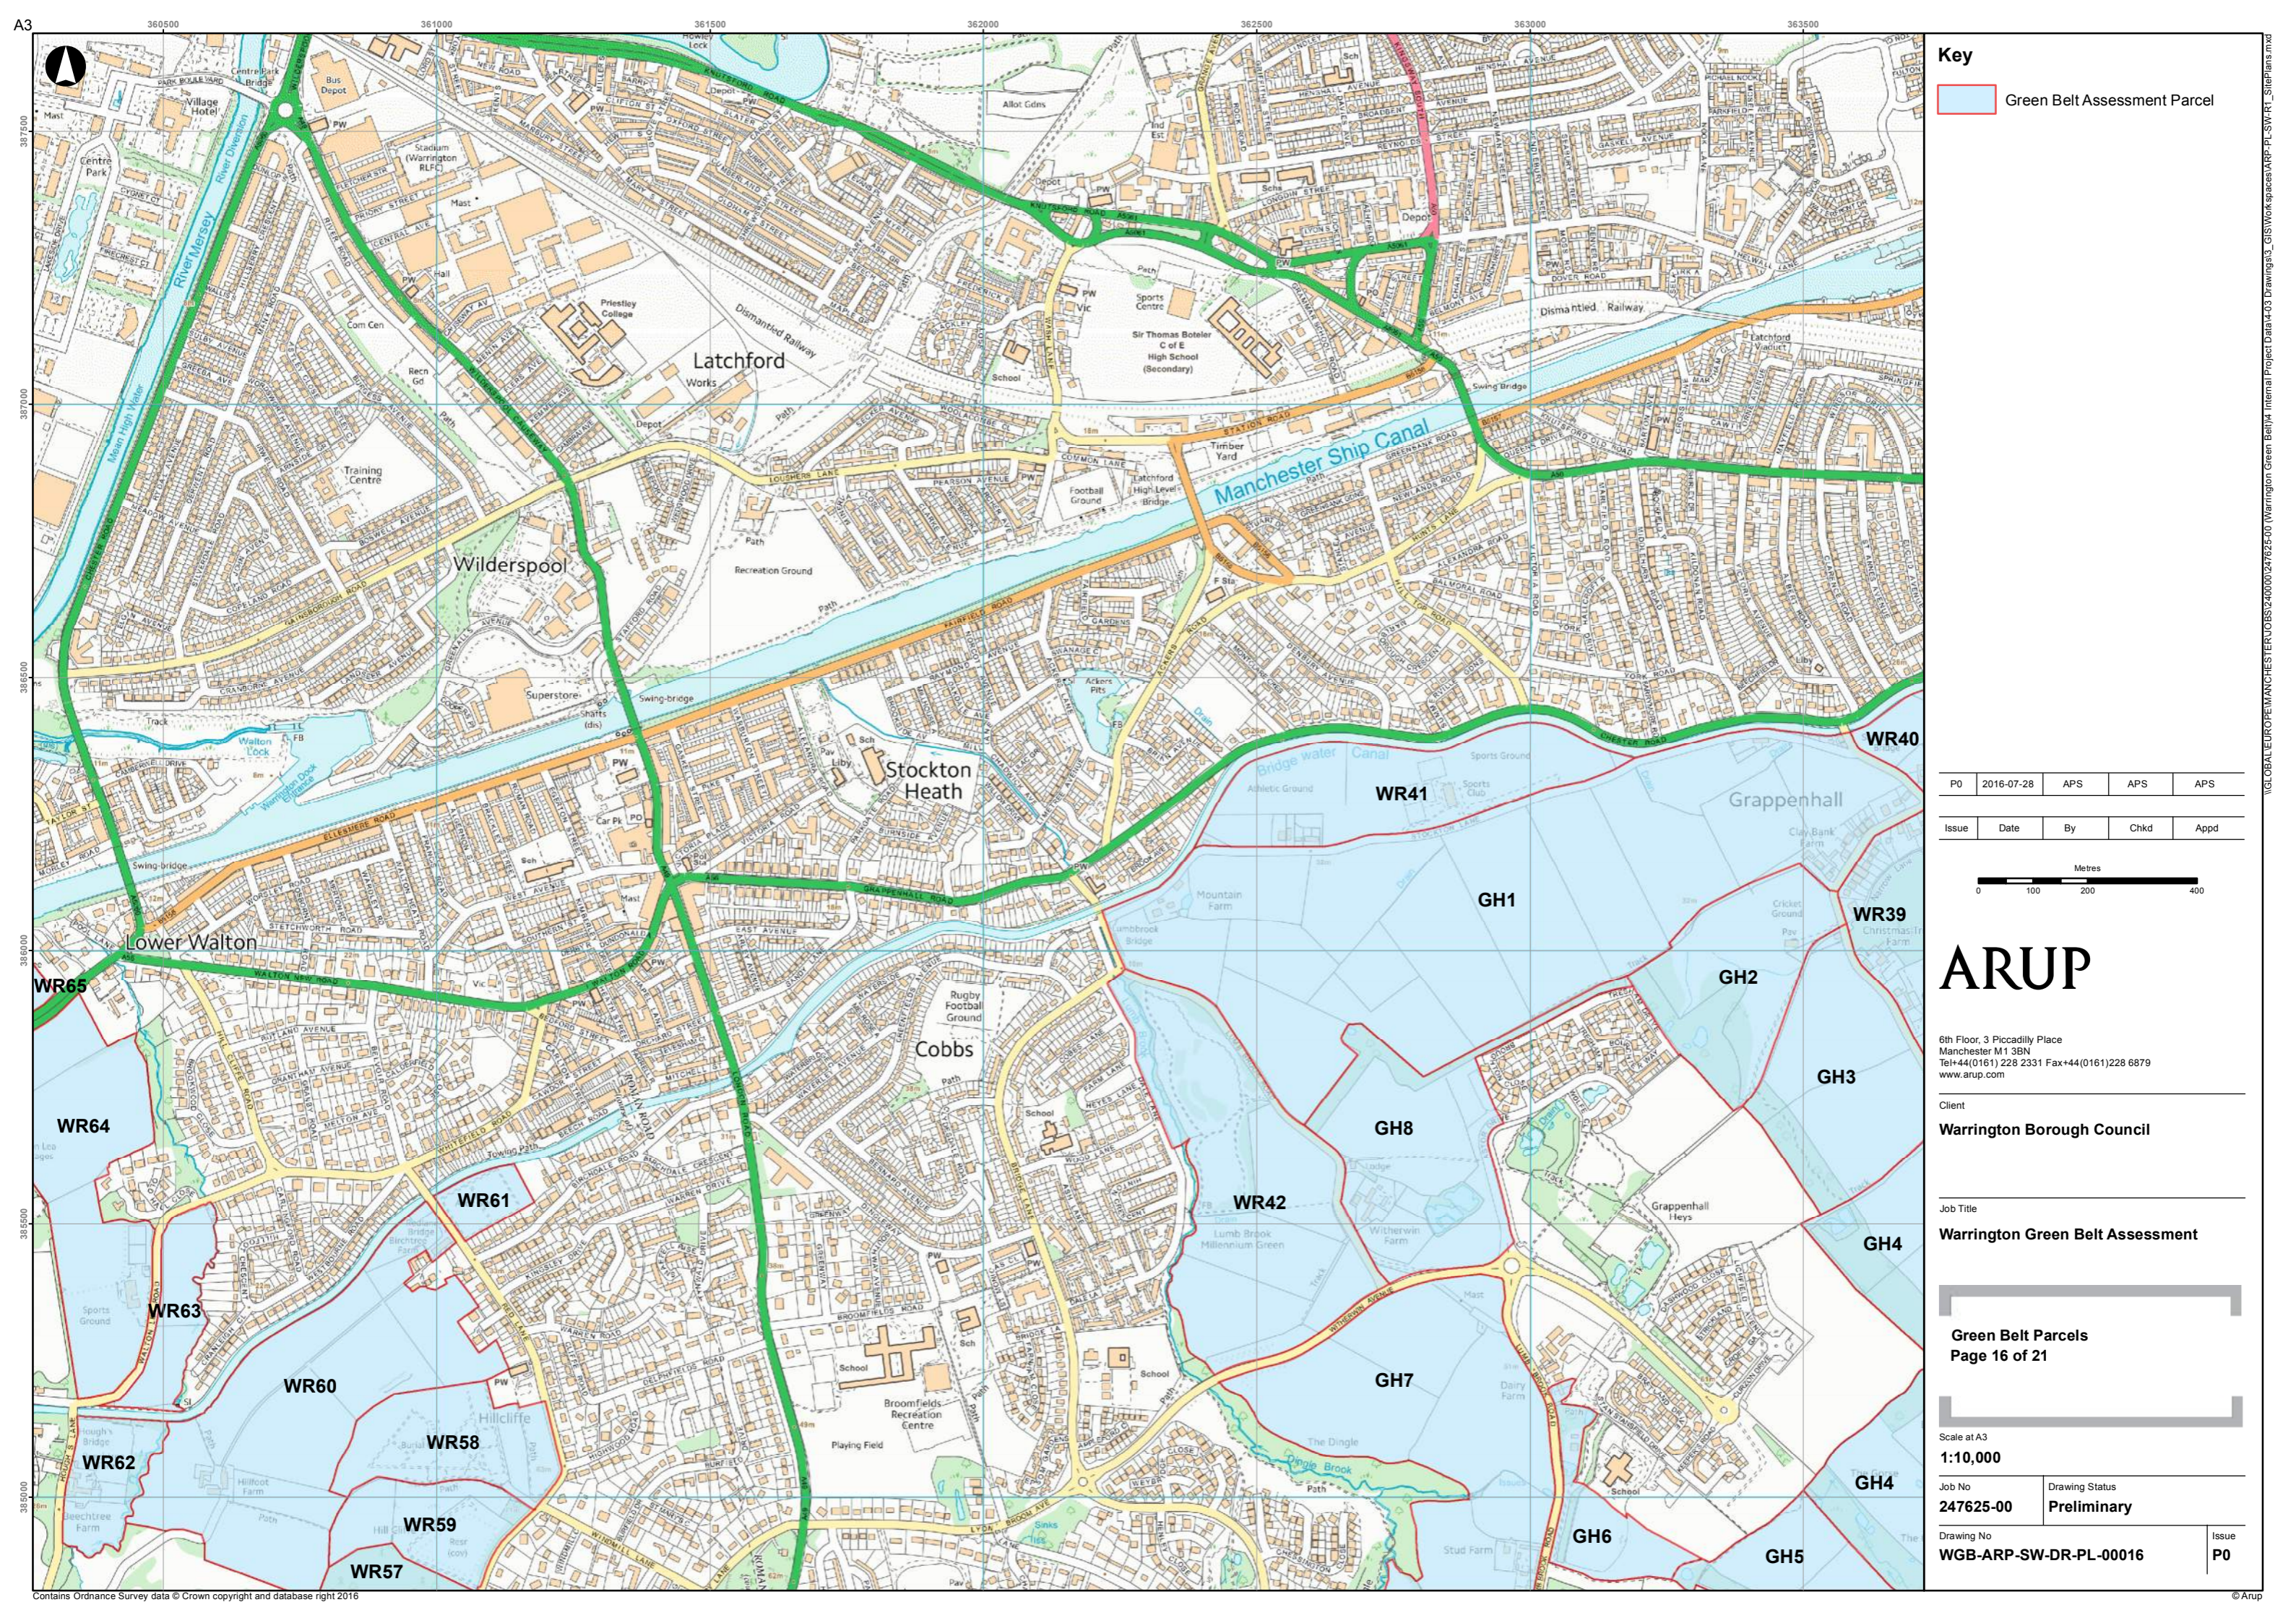

**Key**  
 Green Belt Assessment Parcel

PO	2016-07-28	APS	APS	APS
Issue	Date	By	Chkd	Appd

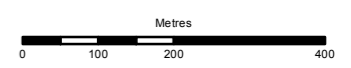

**ARUP**

6th Floor, 3 Piccadilly Place  
 Manchester M1 3BN  
 Tel: +44(0)161 228 2331 Fax: +44(0)161 228 6879  
 www.arup.com

Client  
**Warrington Borough Council**

Job Title  
**Warrington Green Belt Assessment**

**Green Belt Parcels**  
 Page 16 of 21


Scale at A3  
**1:10,000**

Job No  
**247625-00**

Drawing Status  
**Preliminary**

Drawing No  
**WGB-ARP-SW-DR-PL-00016**


Issue  
**P0**

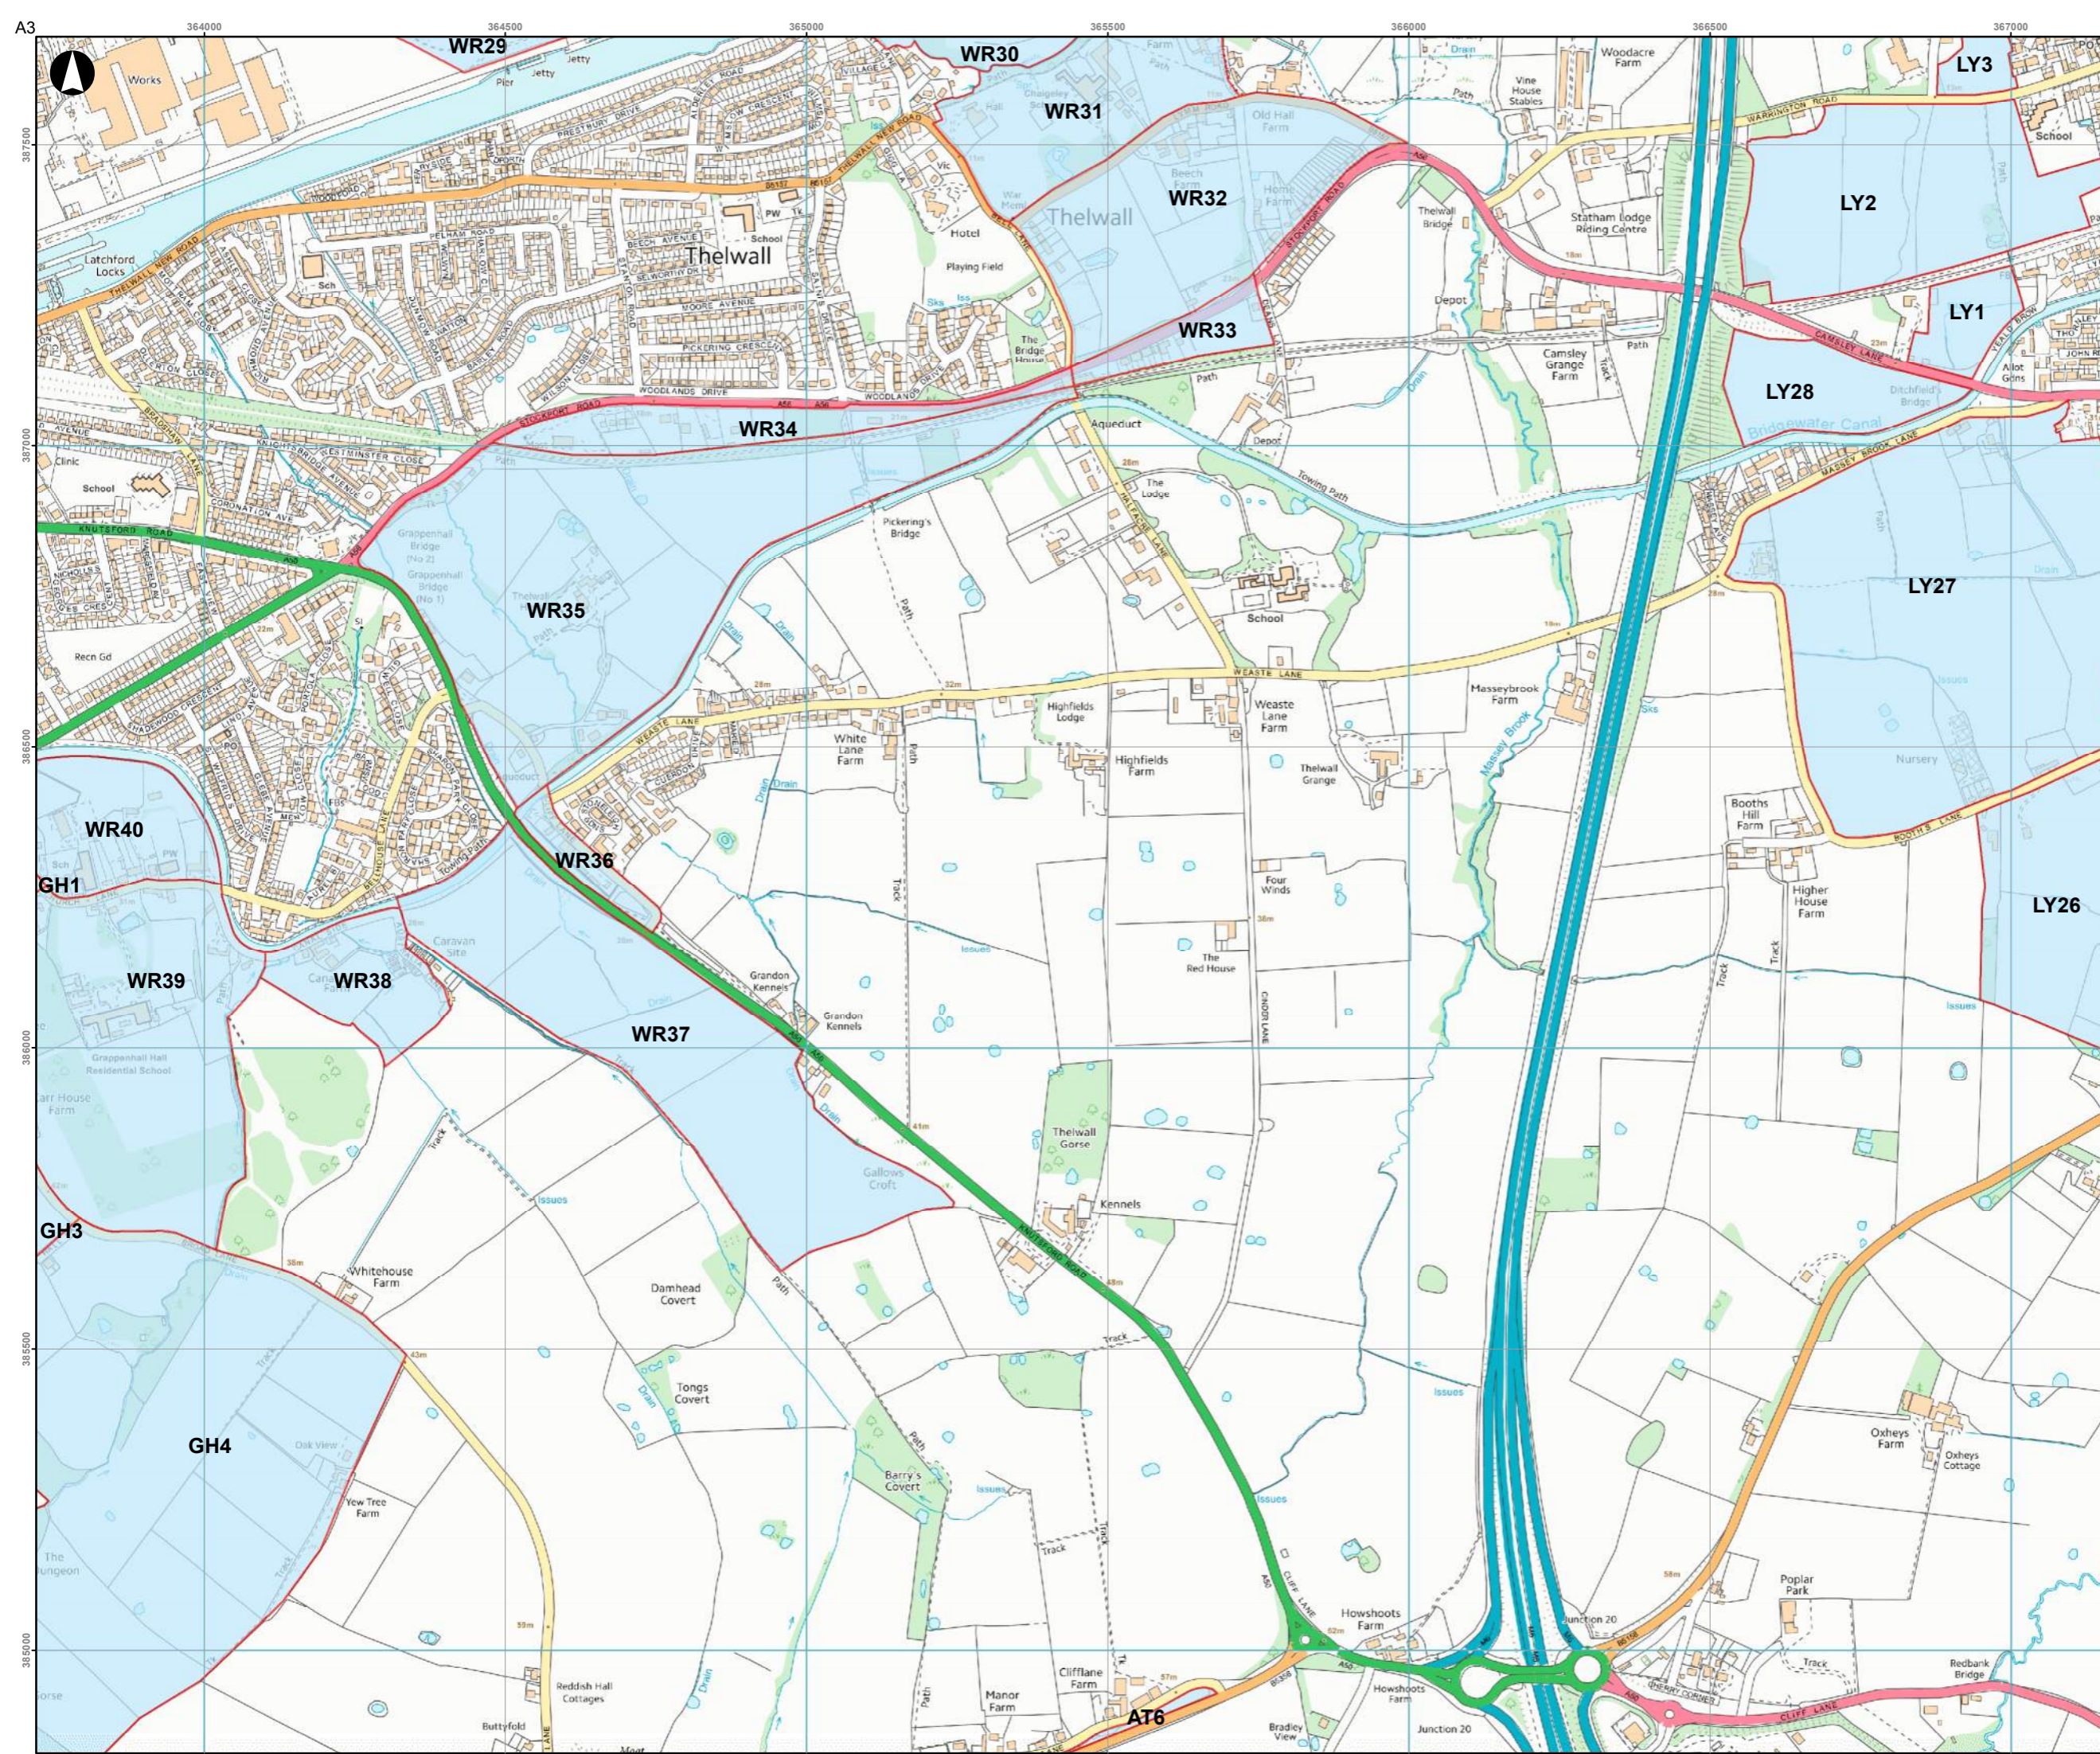

**Key**

Green Belt Assessment Parcel

P0	2016-07-28	APS	APS	APS
Issue	Date	By	Chkd	Appd

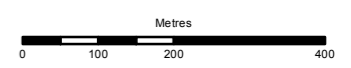

# ARUP

6th Floor, 3 Piccadilly Place  
Manchester M1 3BN  
Tel: +44(0)161 228 2331 Fax: +44(0)161 228 6879  
www.arup.com

Client  
**Warrington Borough Council**


Job Title  
**Warrington Green Belt Assessment**

**Green Belt Parcels**  
Page 17 of 21

Scale at A3  
**1:10,000**


Job No <b>247625-00</b>	Drawing Status <b>Preliminary</b>
----------------------------	--------------------------------------

Drawing No <b>WGB-ARP-SW-DR-PL-00017</b>	Issue <b>P0</b>
---	--------------------

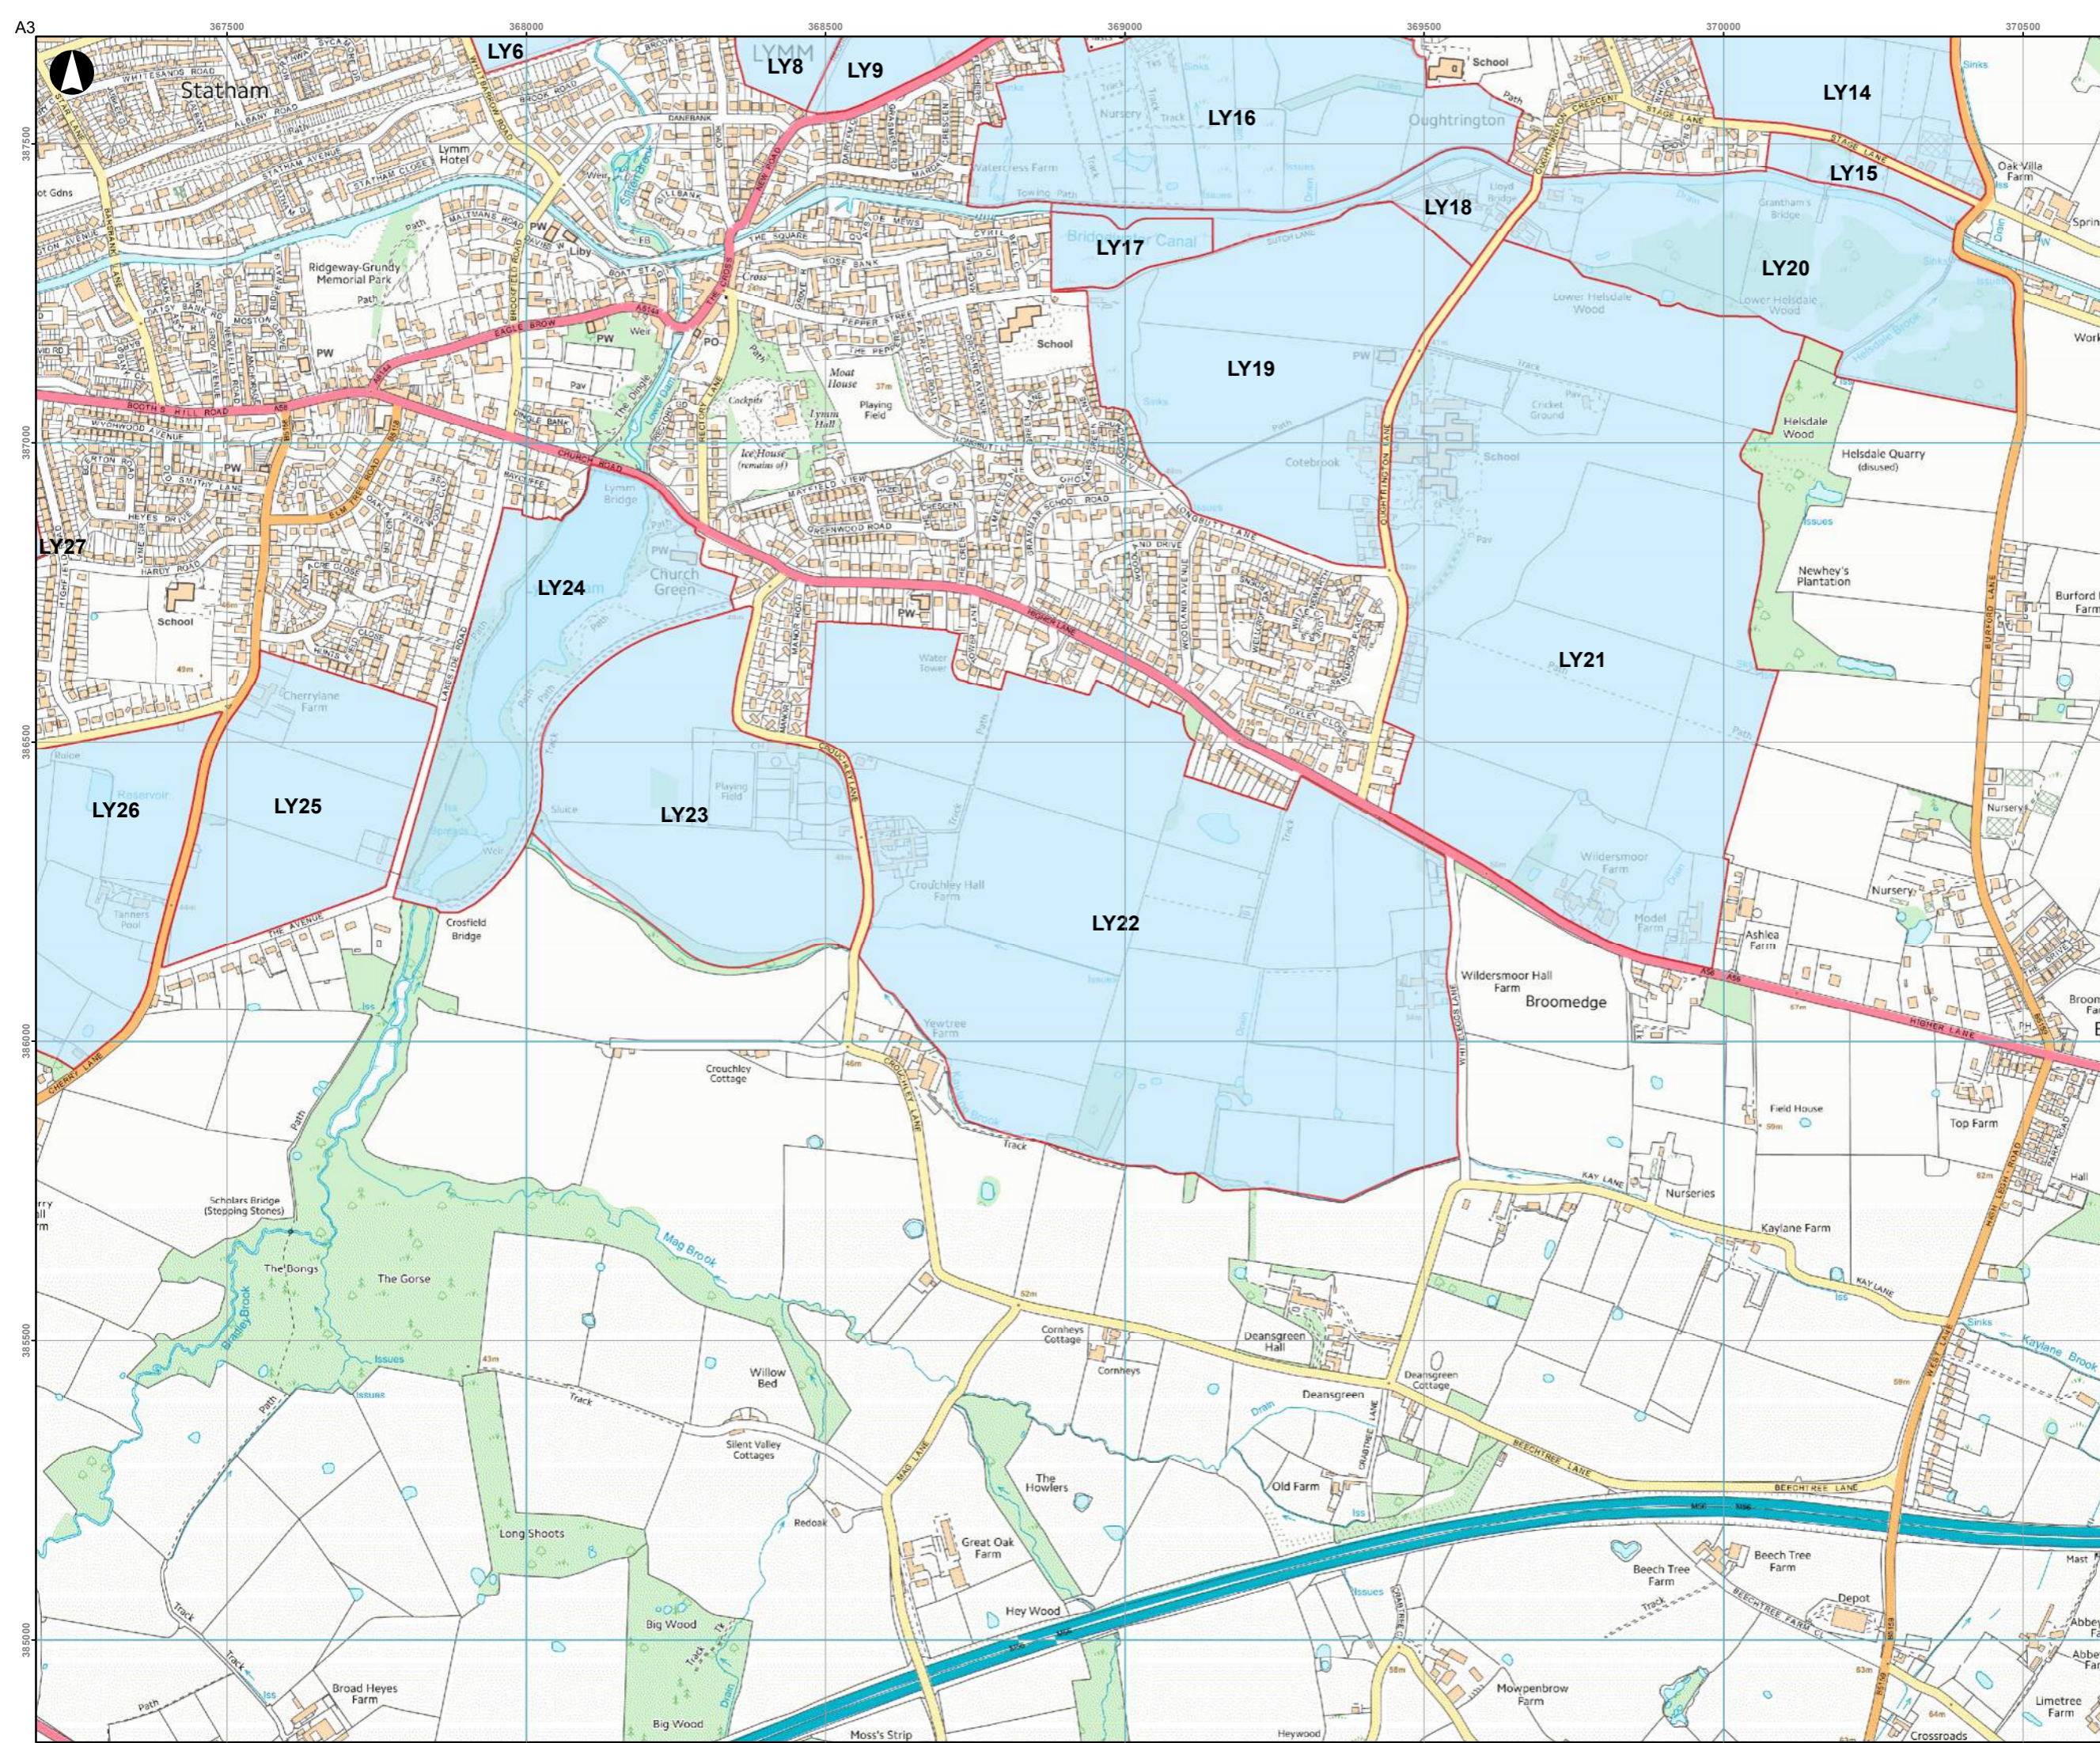

**Key**  
 Green Belt Assessment Parcel

P0	2016-07-28	APS	APS	APS
Issue	Date	By	Chkd	Appd

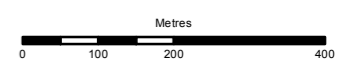

**ARUP**

6th Floor, 3 Piccadilly Place  
 Manchester M1 3BN  
 Tel:+44(0)161 228 2331 Fax:+44(0)161 228 6879  
 www.arup.com

Client  
**Warrington Borough Council**


Job Title  
**Warrington Green Belt Assessment**

**Green Belt Parcels**  
**Page 18 of 21**

Scale at A3  
**1:10,000**

Job No <b>247625-00</b>	Drawing Status <b>Preliminary</b>
----------------------------	--------------------------------------


Drawing No <b>WGB-ARP-SW-DR-PL-00018</b>	Issue <b>P0</b>
---	--------------------

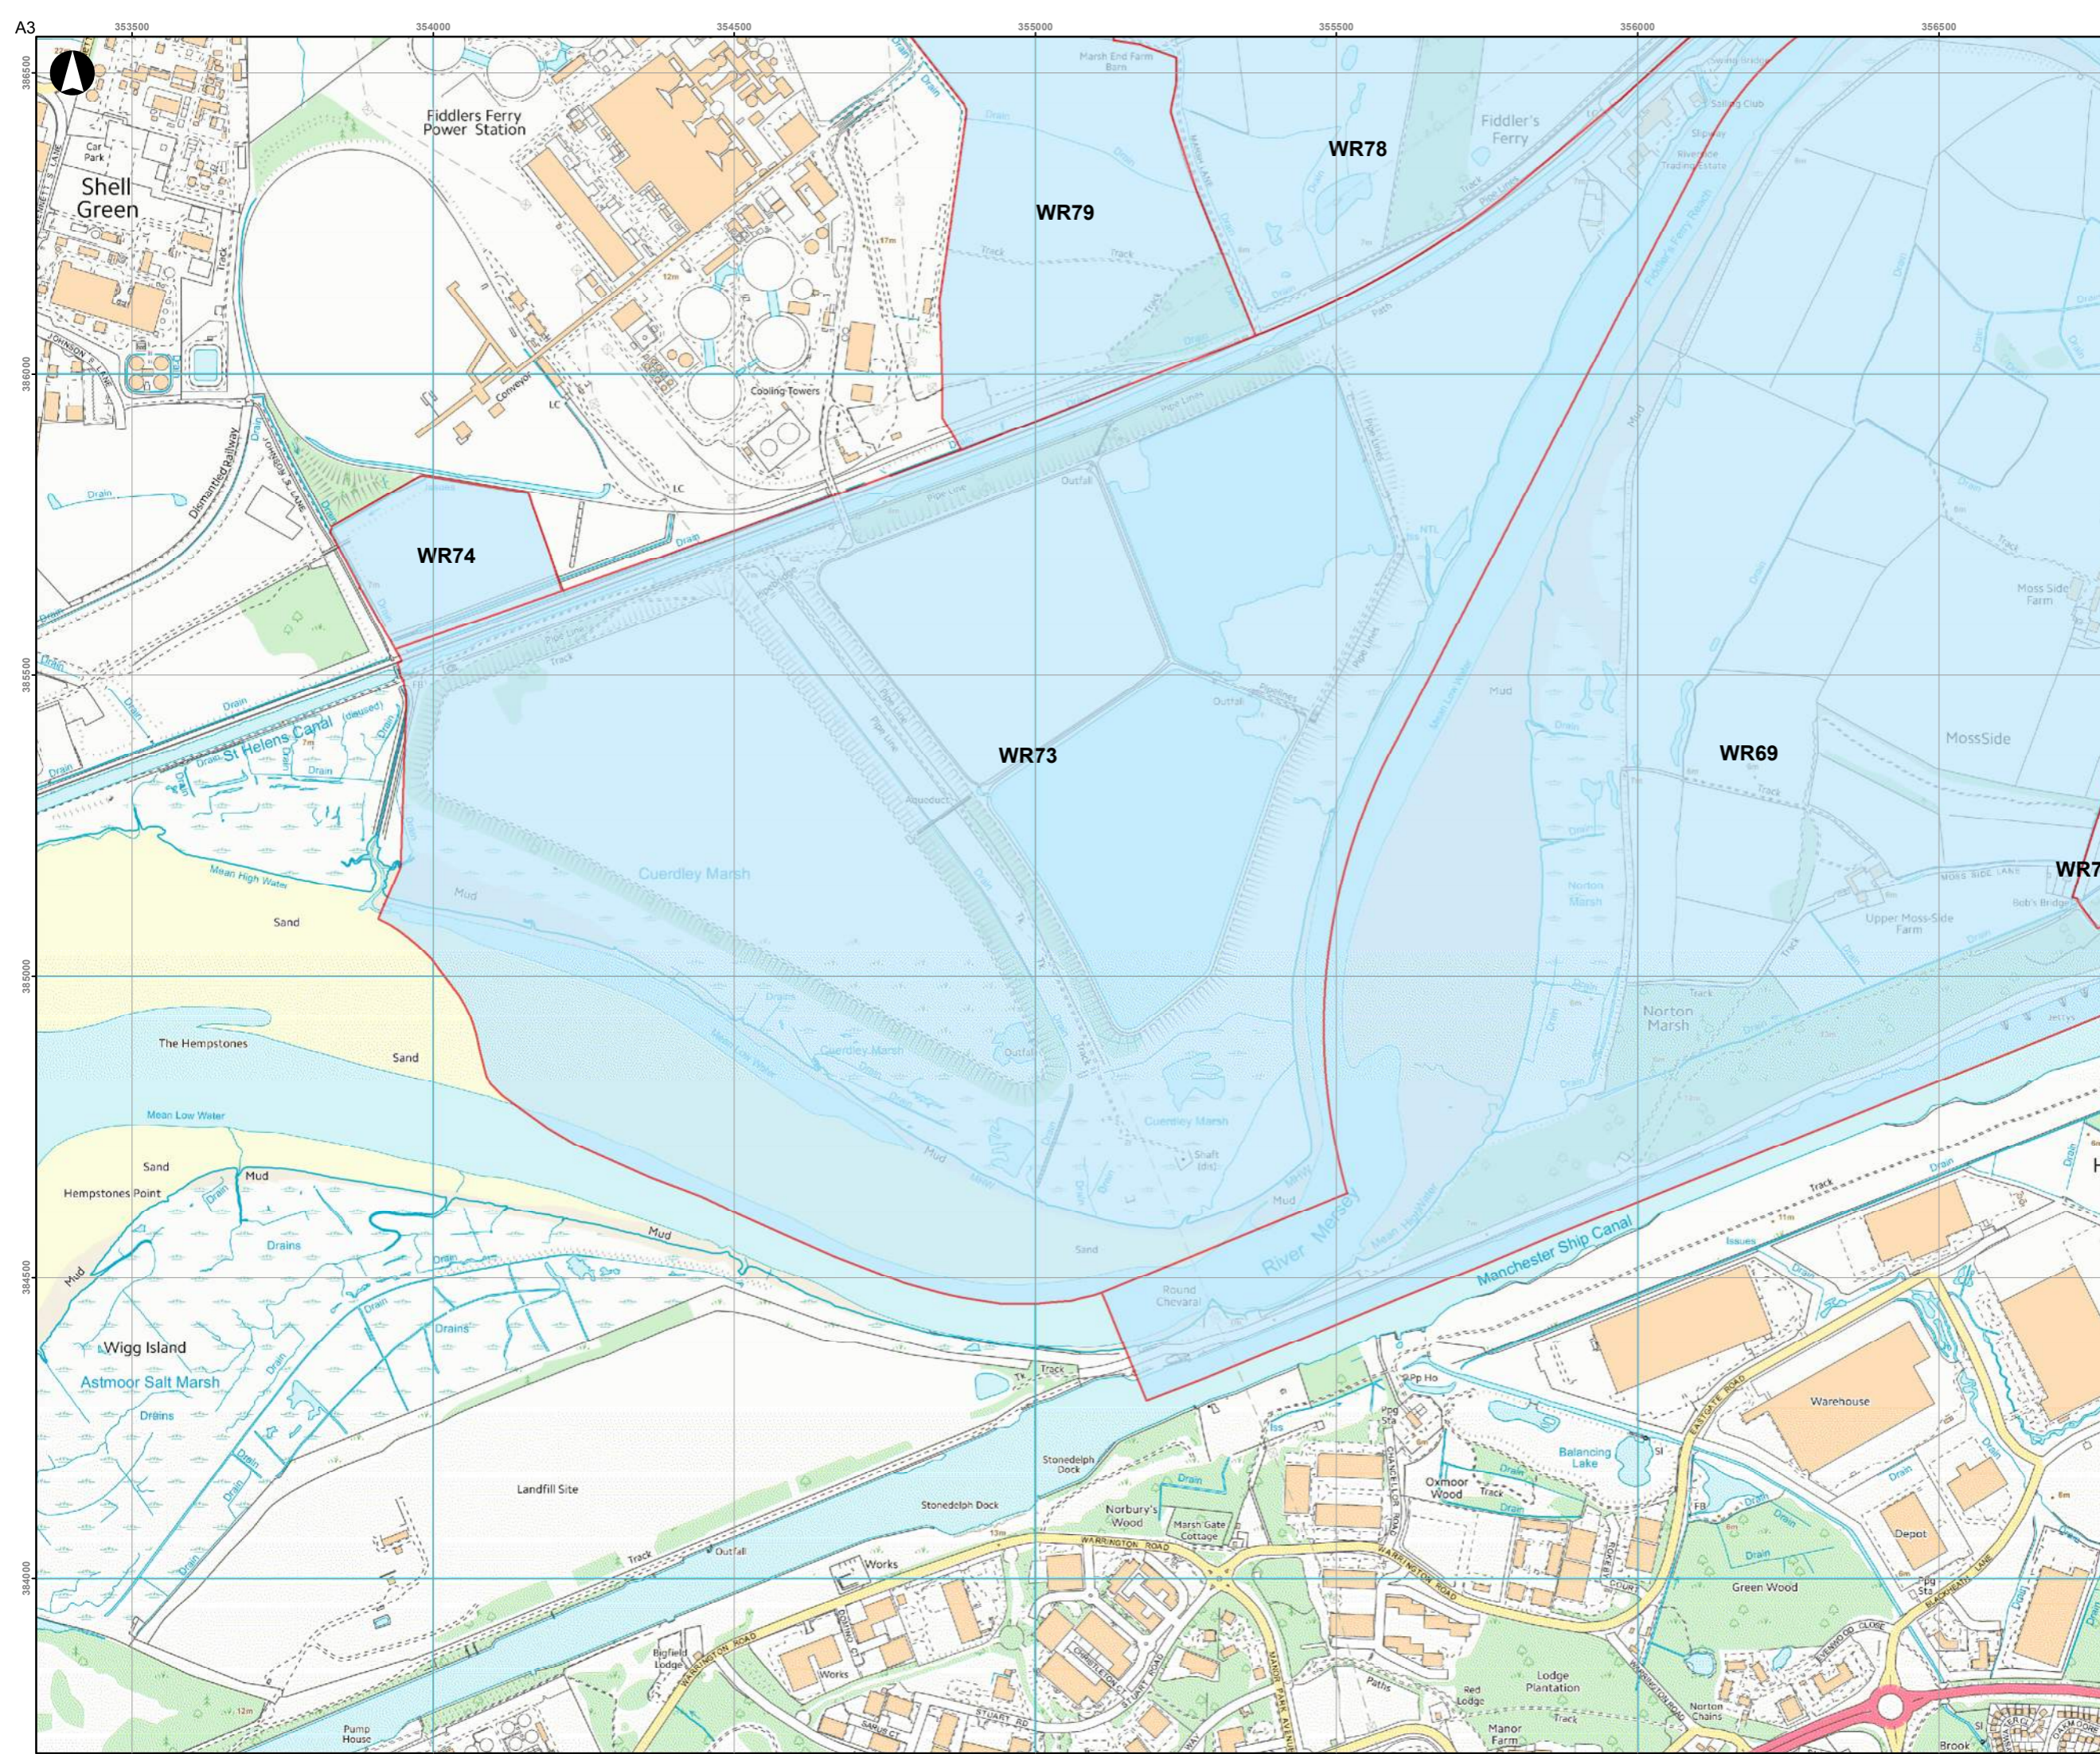

**Key**

Green Belt Assessment Parcel

P0	2016-07-28	APS	APS	APS
Issue	Date	By	Chkd	Appd

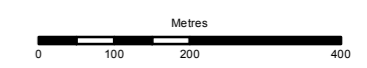

# ARUP

6th Floor, 3 Piccadilly Place  
 Manchester M1 3BN  
 Tel:+44(0)161 228 2331 Fax:+44(0)161 228 6879  
 www.arup.com

Client  
**Warrington Borough Council**


Job Title  
**Warrington Green Belt Assessment**

**Green Belt Parcels**  
**Page 19 of 21**

Scale at A3  
**1:10,000**

Job No <b>247625-00</b>	Drawing Status <b>Preliminary</b>
----------------------------	--------------------------------------


Drawing No <b>WGB-ARP-SW-DR-PL-00019</b>	Issue <b>P0</b>
---	--------------------

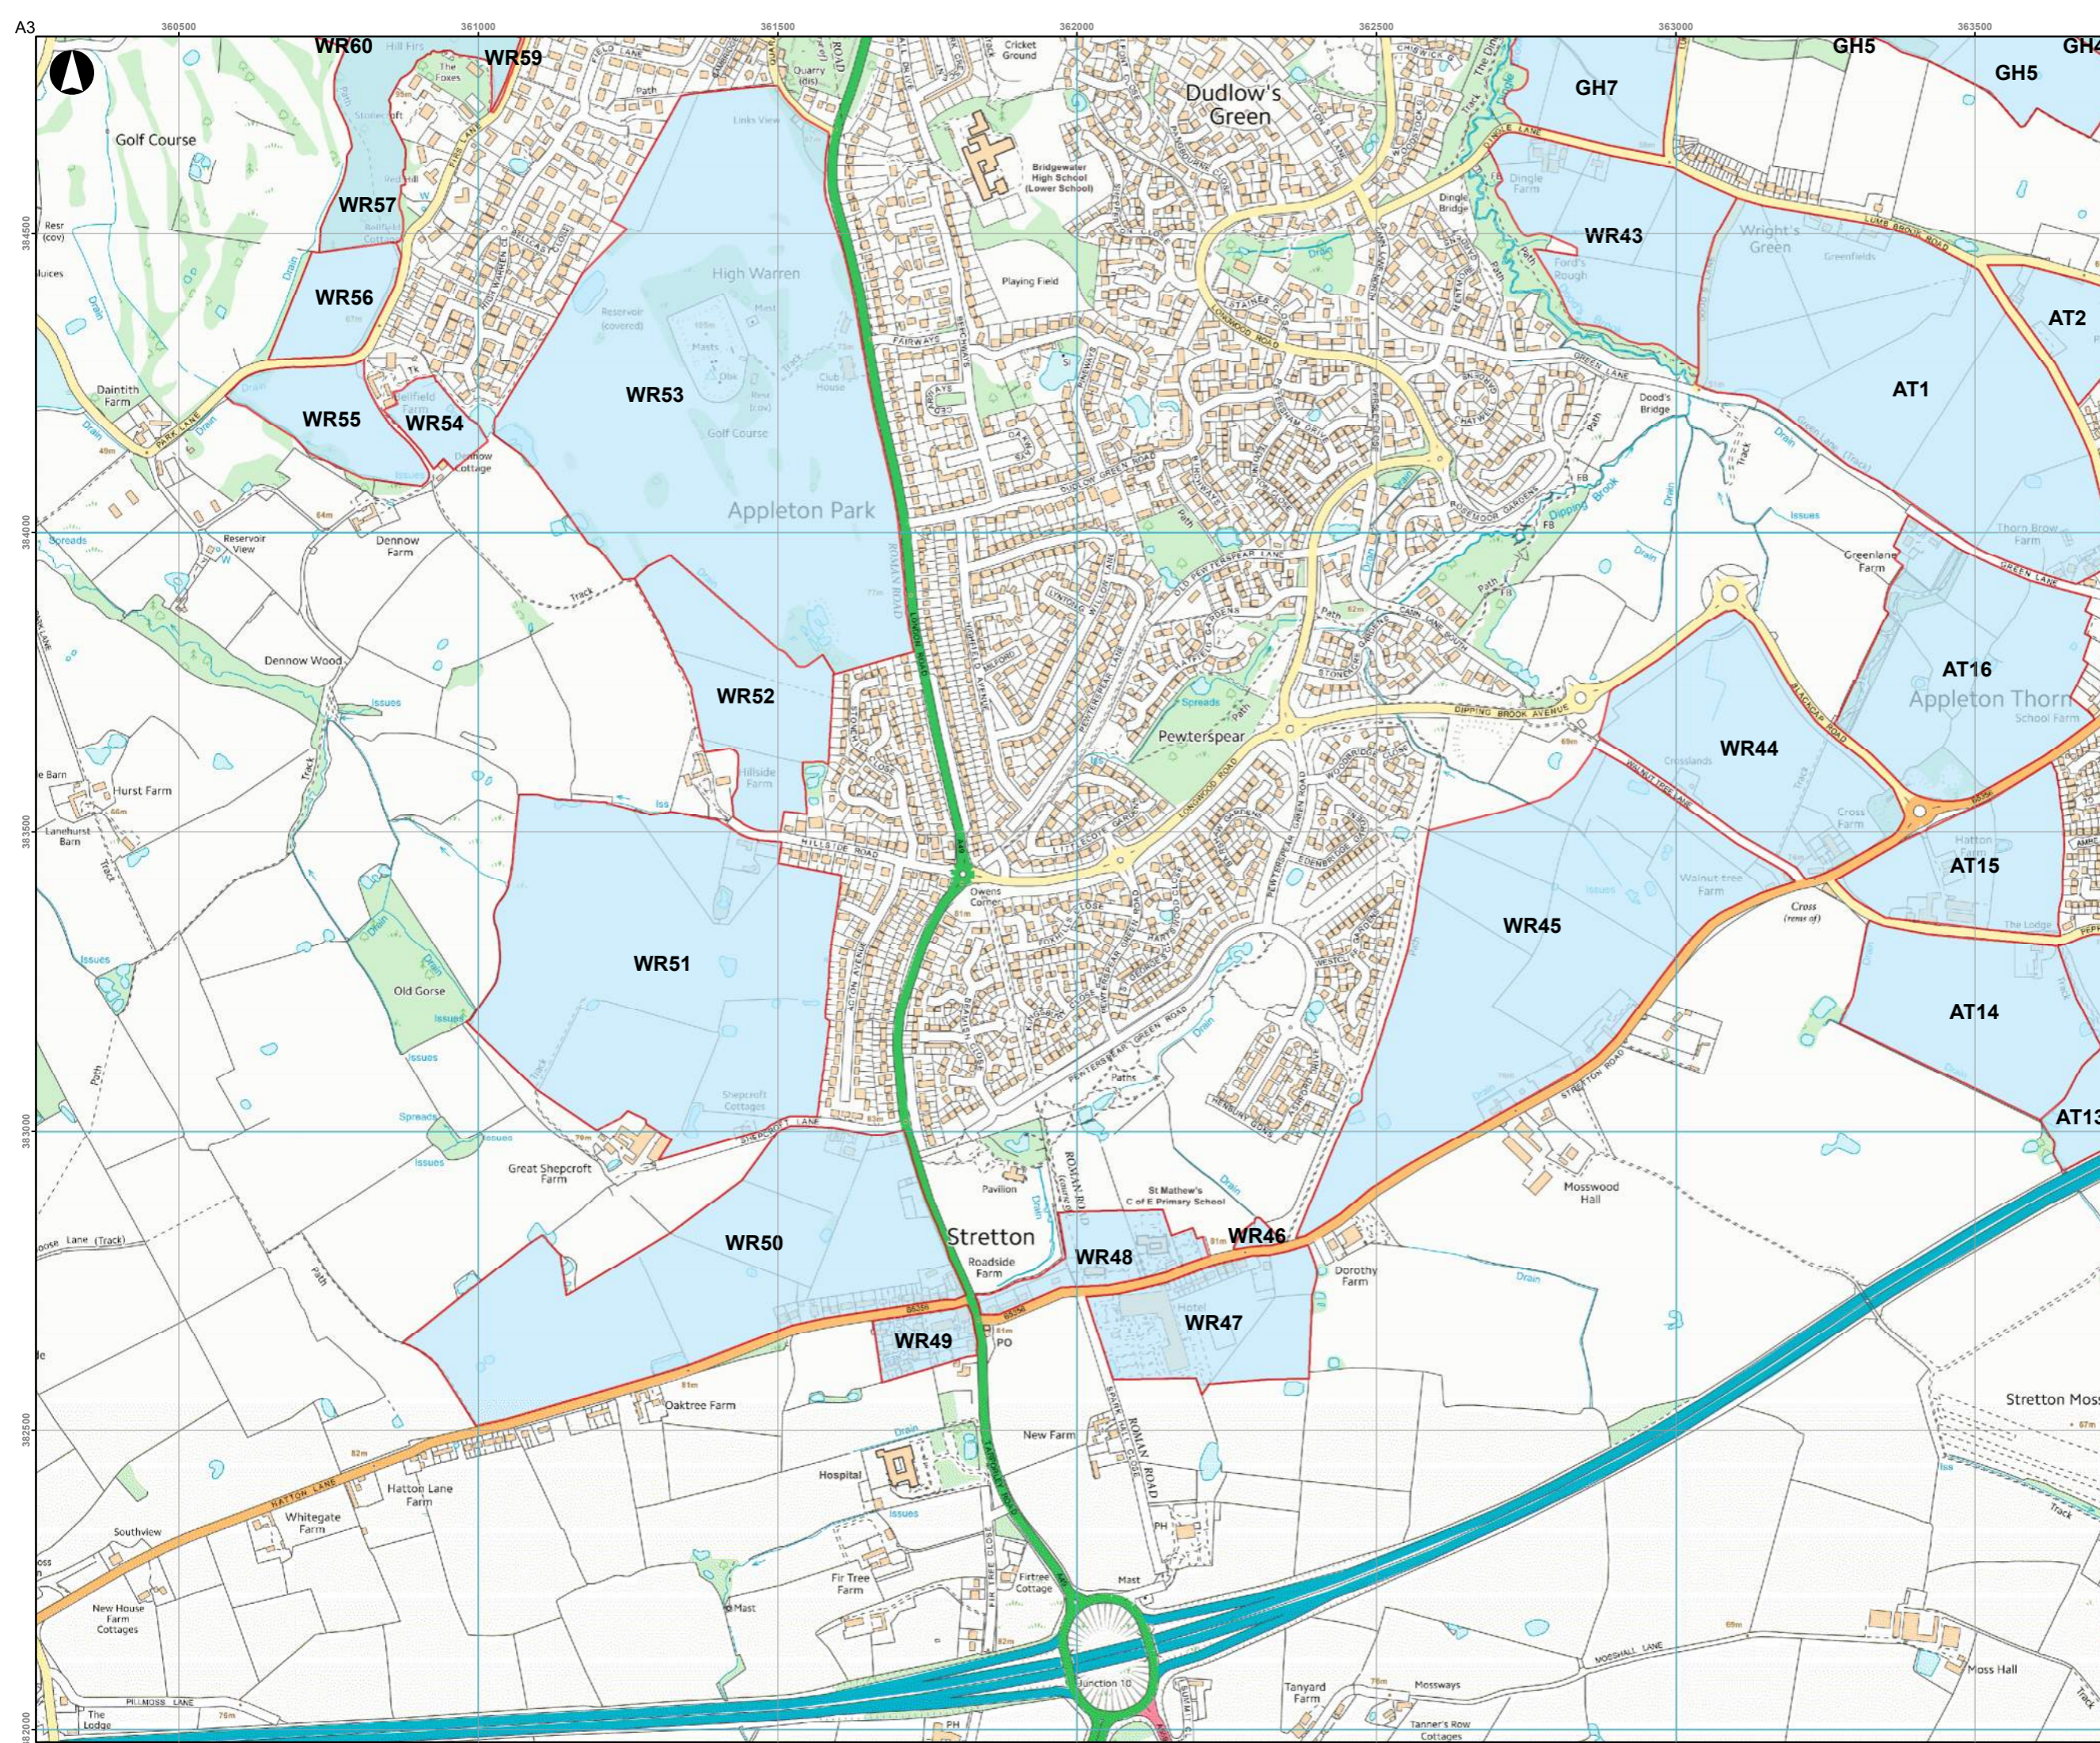

**Key**

Green Belt Assessment Parcel

P0	2016-07-28	APS	APS	APS
Issue	Date	By	Chkd	Appd

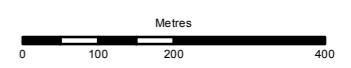

# ARUP

6th Floor, 3 Piccadilly Place  
 Manchester M1 3BN  
 Tel:+44(0)161 228 2331 Fax:+44(0)161 228 6879  
 www.arup.com

Client  
**Warrington Borough Council**


Job Title  
**Warrington Green Belt Assessment**

**Green Belt Parcels**  
 Page 20 of 21

Scale at A3  
**1:10,000**

Job No <b>247625-00</b>	Drawing Status <b>Preliminary</b>
----------------------------	--------------------------------------


Drawing No <b>WGB-ARP-SW-DR-PL-00020</b>	Issue <b>P0</b>
---	--------------------

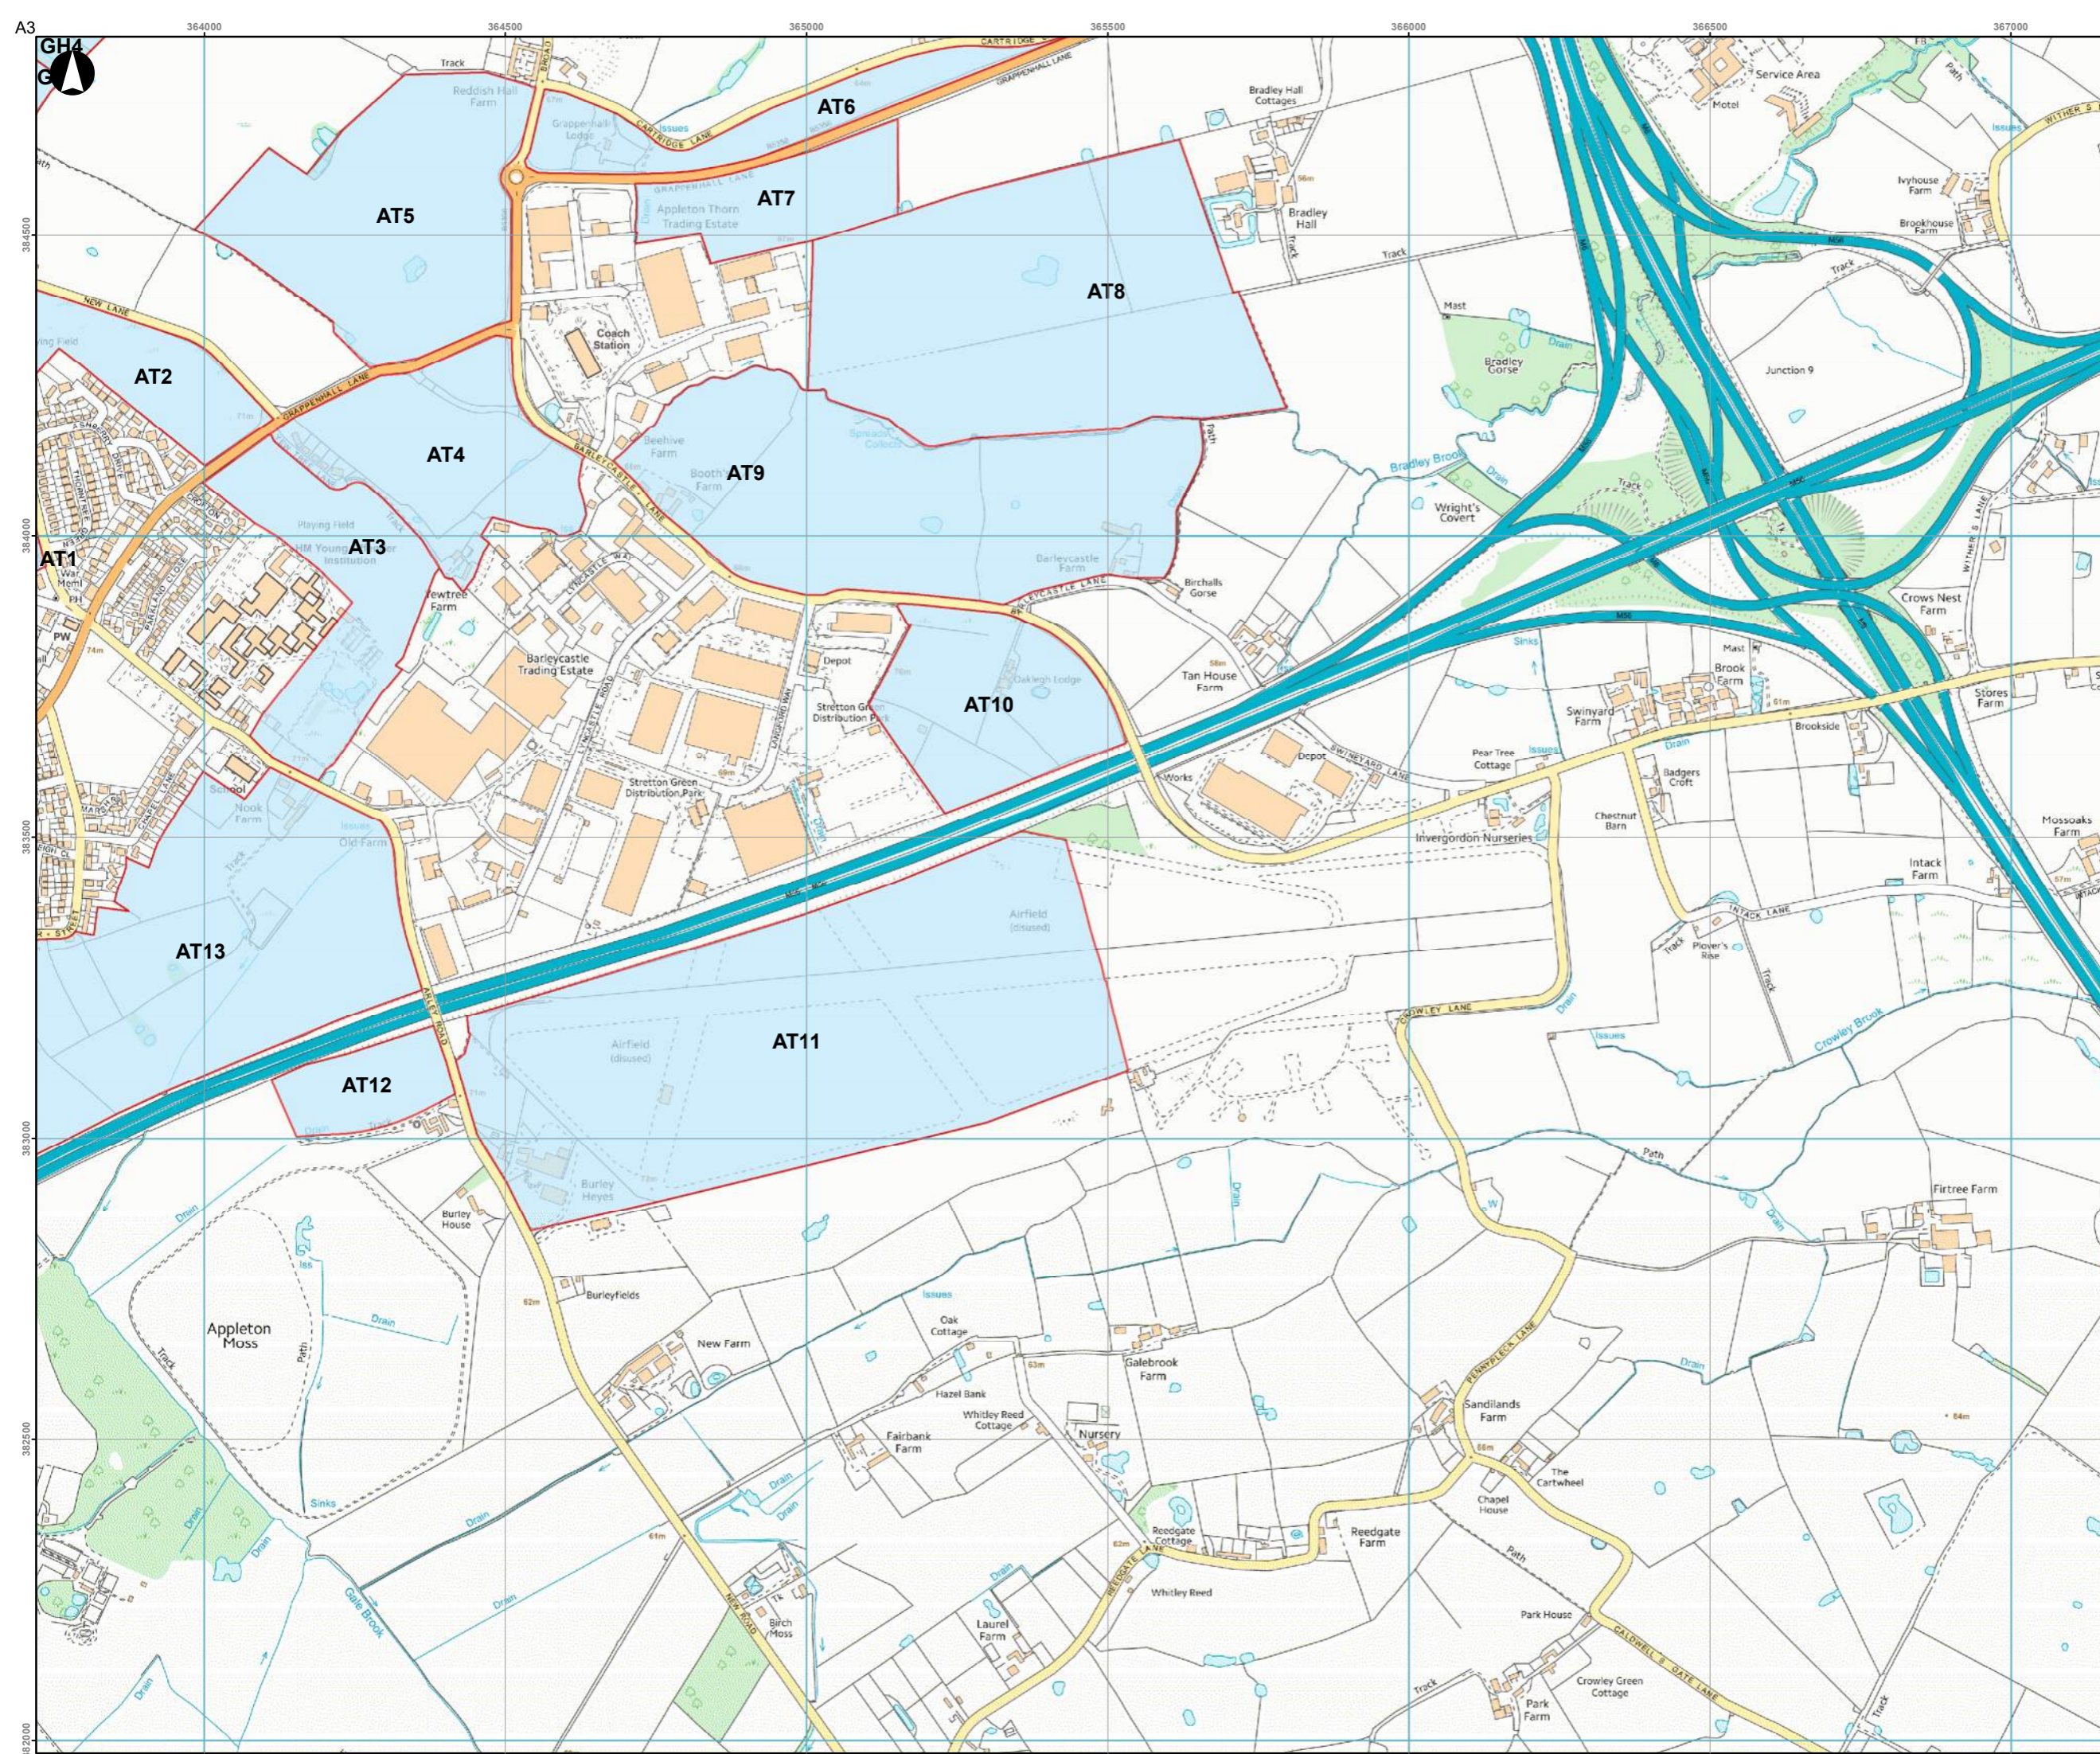

**Key**

Green Belt Assessment Parcel

P0	2016-07-28	APS	APS	APS
Issue	Date	By	Chkd	Appd

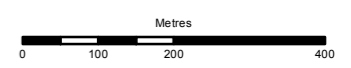

# ARUP

6th Floor, 3 Piccadilly Place  
 Manchester M1 3BN  
 Tel:+44(0)161 228 2331 Fax:+44(0)161 228 6879  
 www.arup.com

Client  
**Warrington Borough Council**

Job Title  
**Warrington Green Belt Assessment**

**Green Belt Parcels**  
 Page 21 of 21

Scale at A3  
**1:10,000**

Job No  
**247625-00**

Drawing Status  
**Preliminary**

Drawing No  
**WGB-ARP-SW-DR-PL-00021**

Issue  
**P0**