


Appendix DT/1

Plan of the Appeal Site and A3 Plan of Area to the South

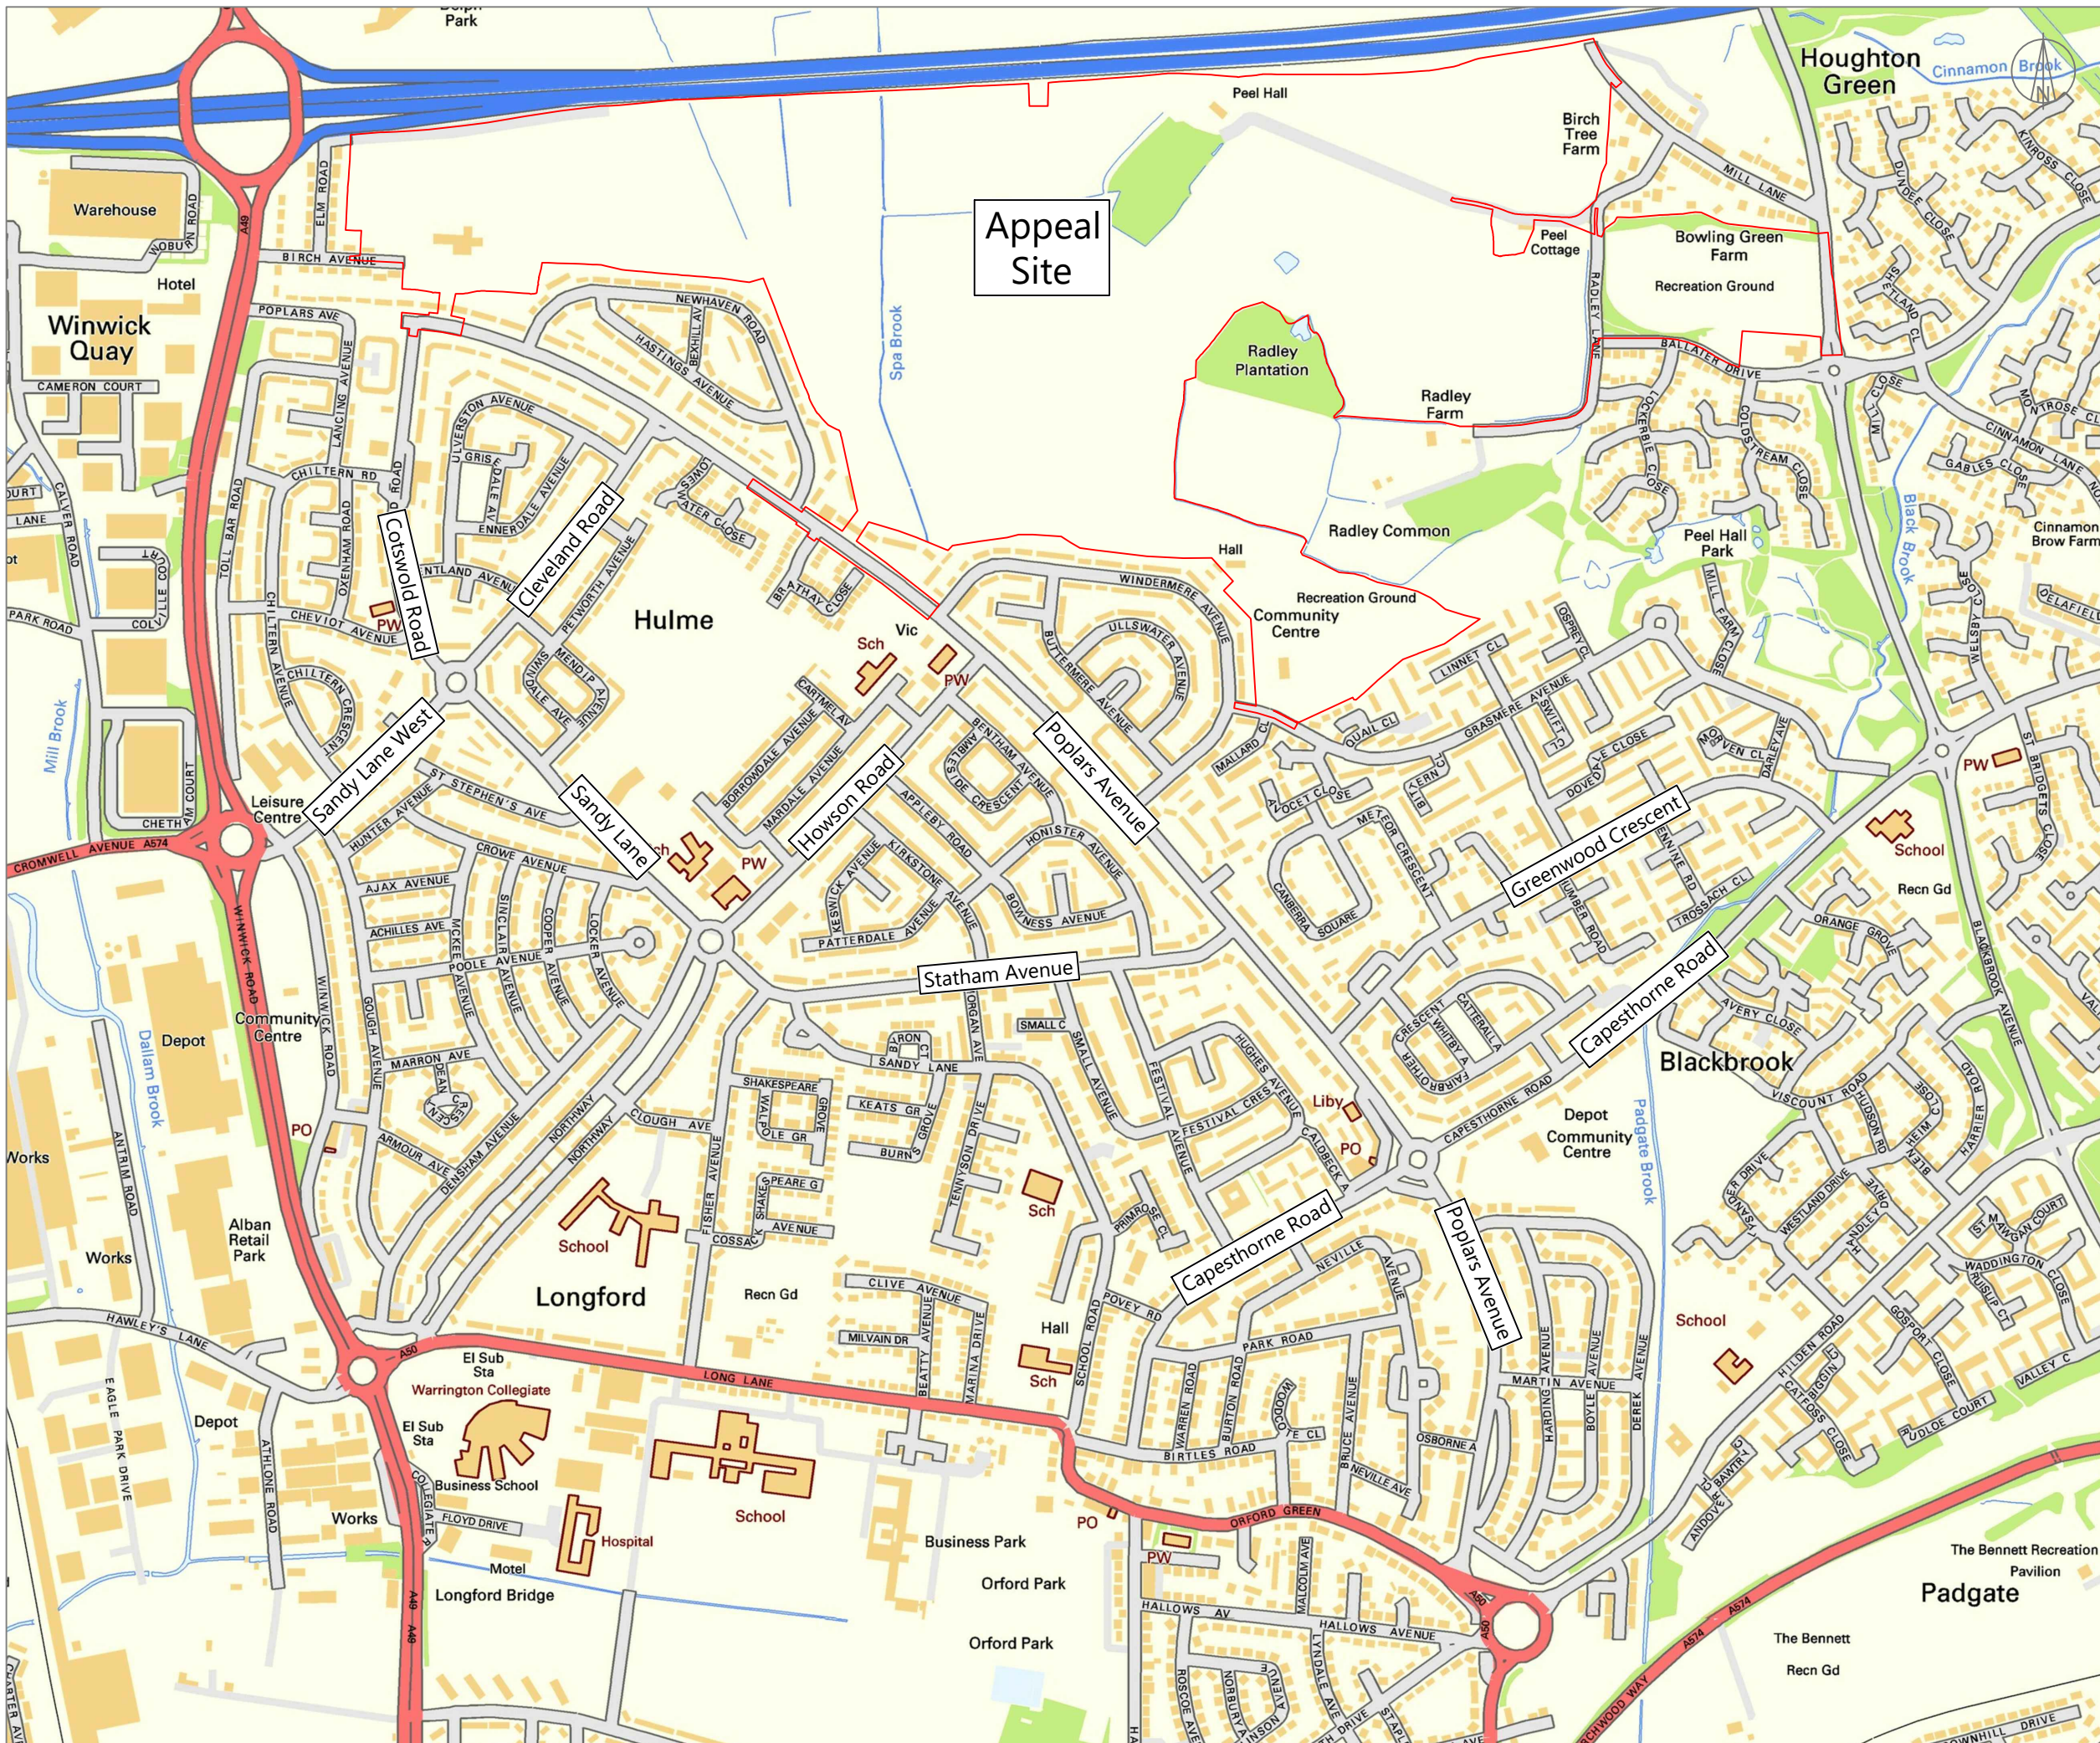

NOTES:
 © Crown Copyright and database rights 2020 OS Licence 100056454.
 Reproduced by Stanfords by permission of Ordnance Survey on behalf of the Controller of Her Majesty's Stationery Office.

ISSUE	REASON FOR REVISION	DATE

PROJECT:
**PEEL HALL,
 WARRINGTON**

CLIENT:
SATNAM MILLENNIUM LTD


PROJECT REFERENCE:	DRAWING NUMBER:	SCALE:
1901	26	Not to Scale

HighgateTransportation

www.highgatetransportation.co.uk
 First Floor, 43-45 Park Street
 Bristol BS1 5NL
 07973 375 937 / 07595 892 217
 © Highgate Transportation Limited

TITLE:
**AREA TO THE SOUTH OF THE
 APPEAL SITE**

DATE:	DRAWN BY:	CHECKED:
20/07/20	FB	DT

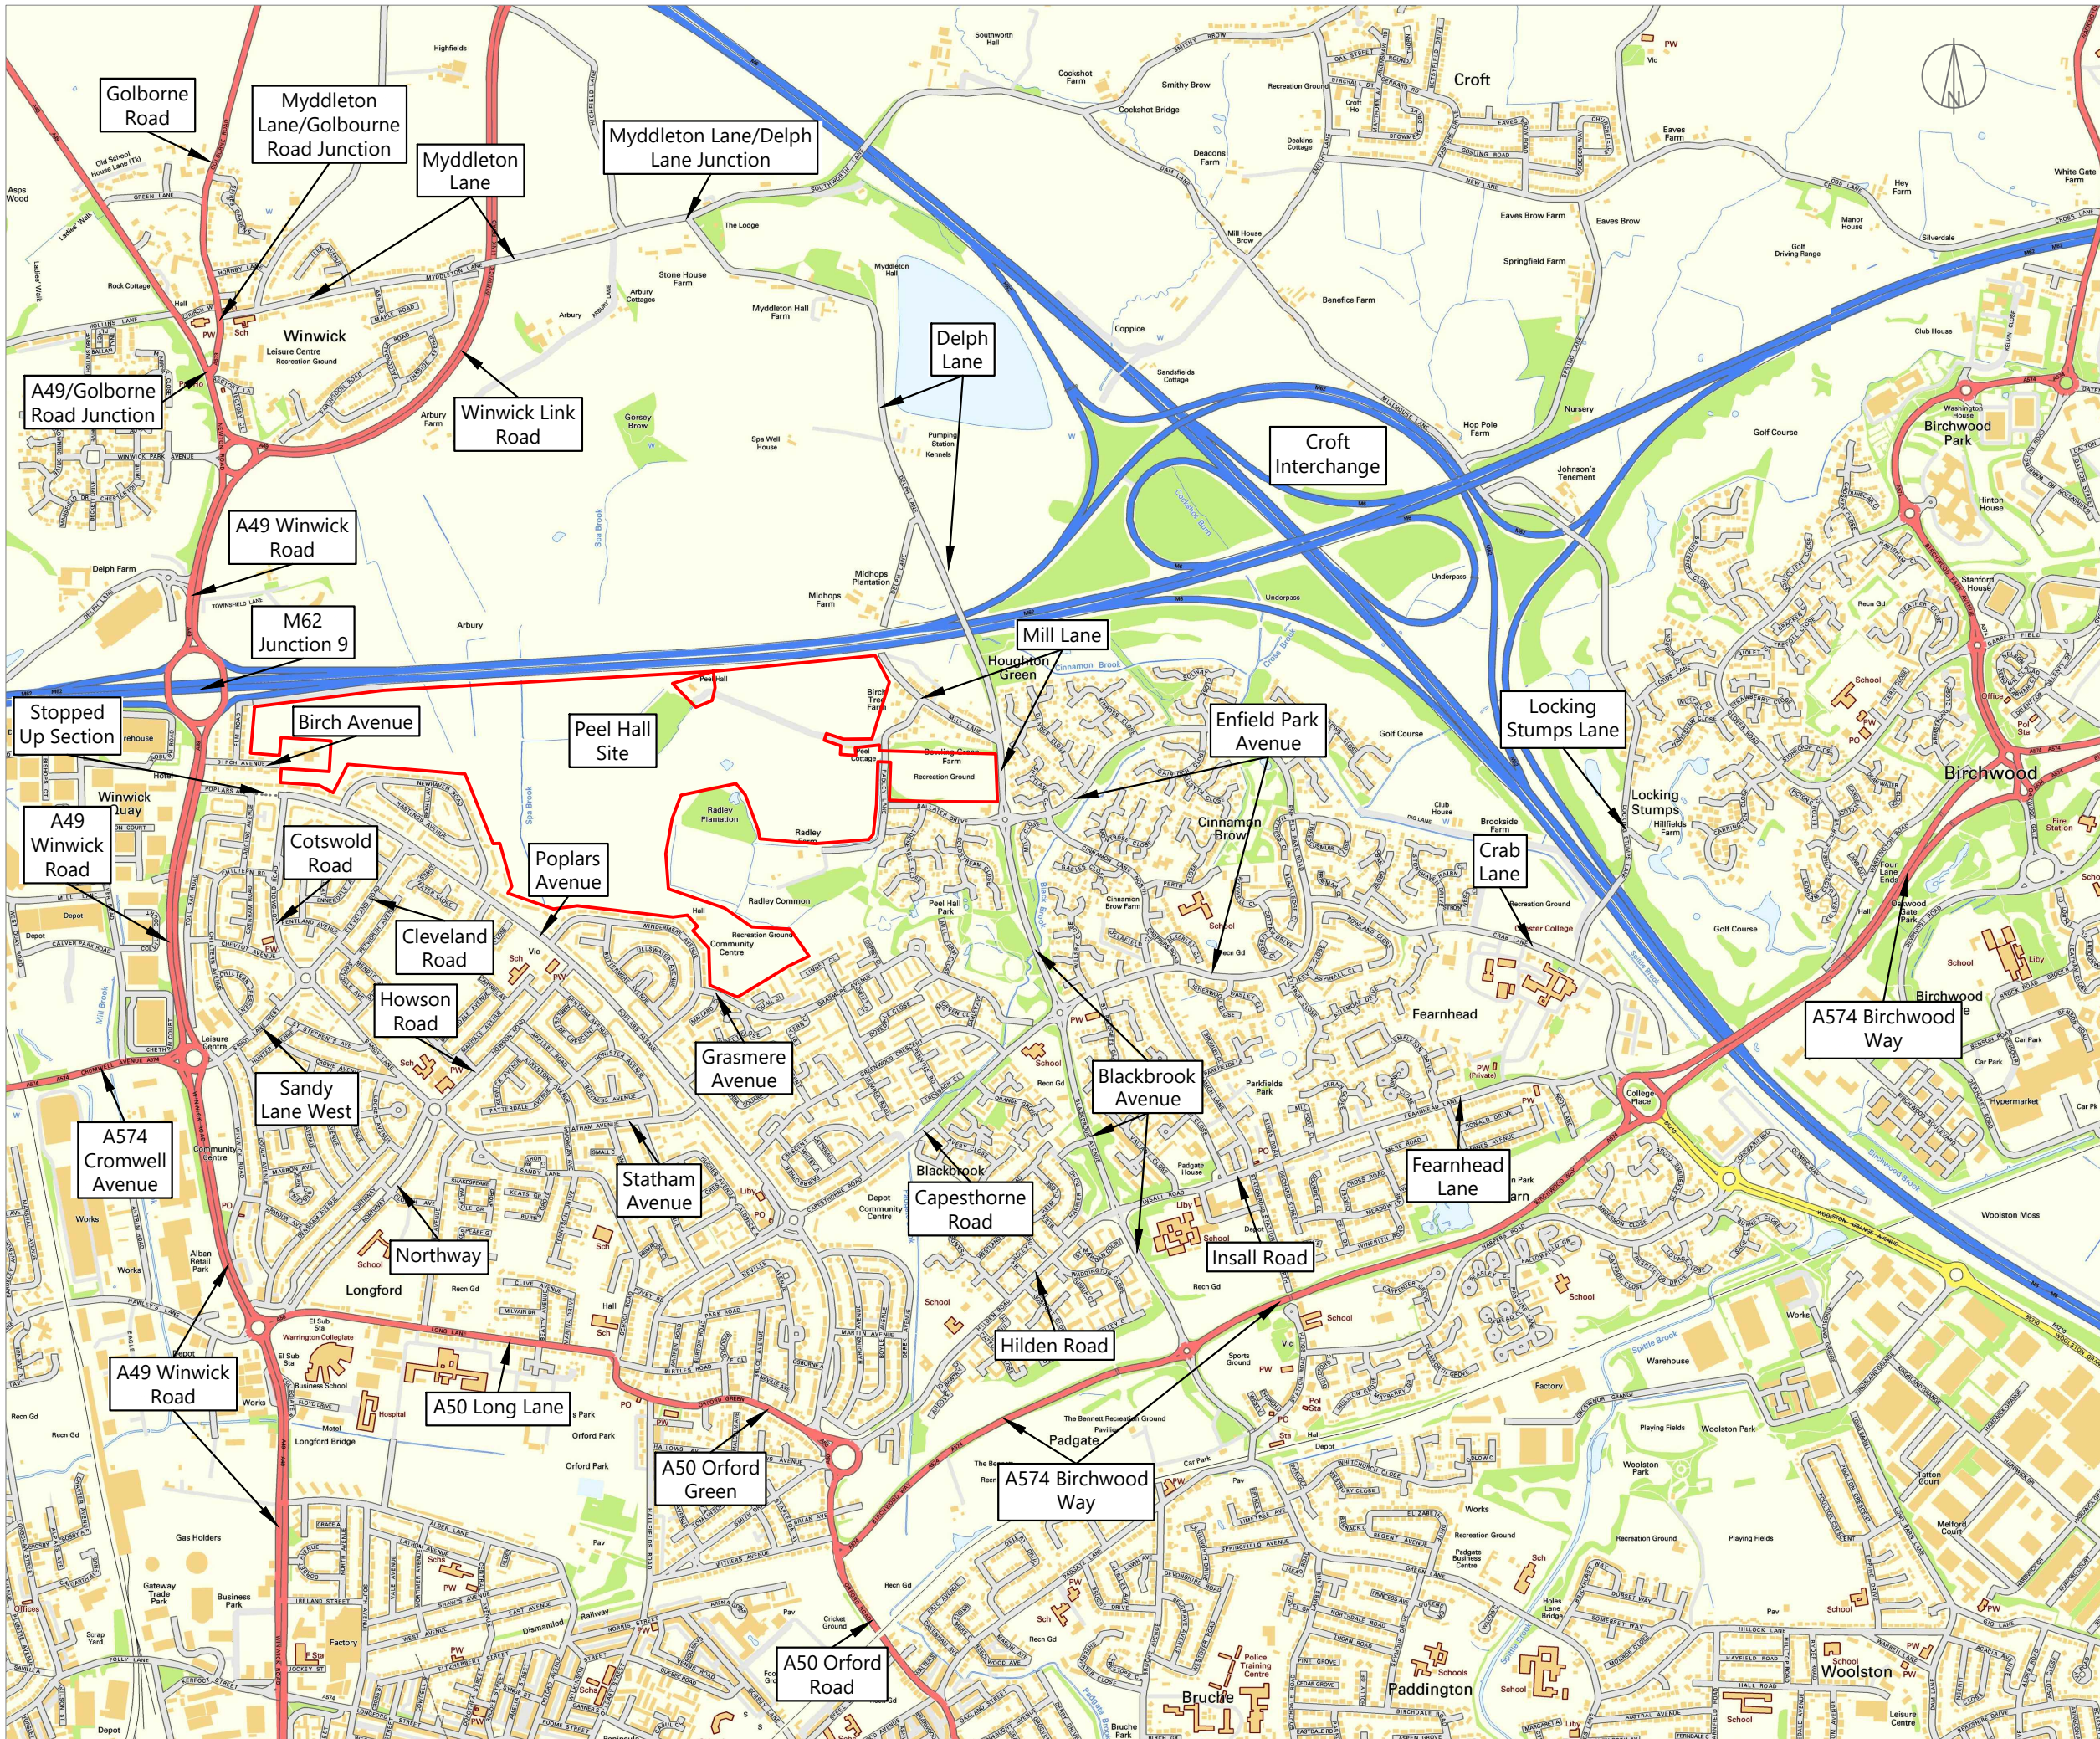

NOTES:
 ©Crown copyright and database rights 2020 OS Licence 100056454.

ISSUE	REASON FOR REVISION	DATE

PROJECT:
**PEEL HALL,
 WARRINGTON**

CLIENT:
**SATNAM MILLENNIUM
 LTD**

PROJECT REFERENCE:	DRAWING NUMBER:	SCALE:
1901	100	NOT TO SCALE

HighgateTransportation
www.highgatetransportation.co.uk
 Box 13, 42 Triangle West
 Park Street, Bristol BS8 1ES
 07973 375 937 / 07595 892 217
 © Highgate Transportation Limited

TITLE:
**EXISTING HIGHWAY NETWORK
 WITHIN STUDY AREA**

DATE:	DRAWN BY:	CHECKED:
17/03/20	FB	DT