


Appendix DT/25

Hilden Road Indicative Layout and Proposed Mitigation Scheme

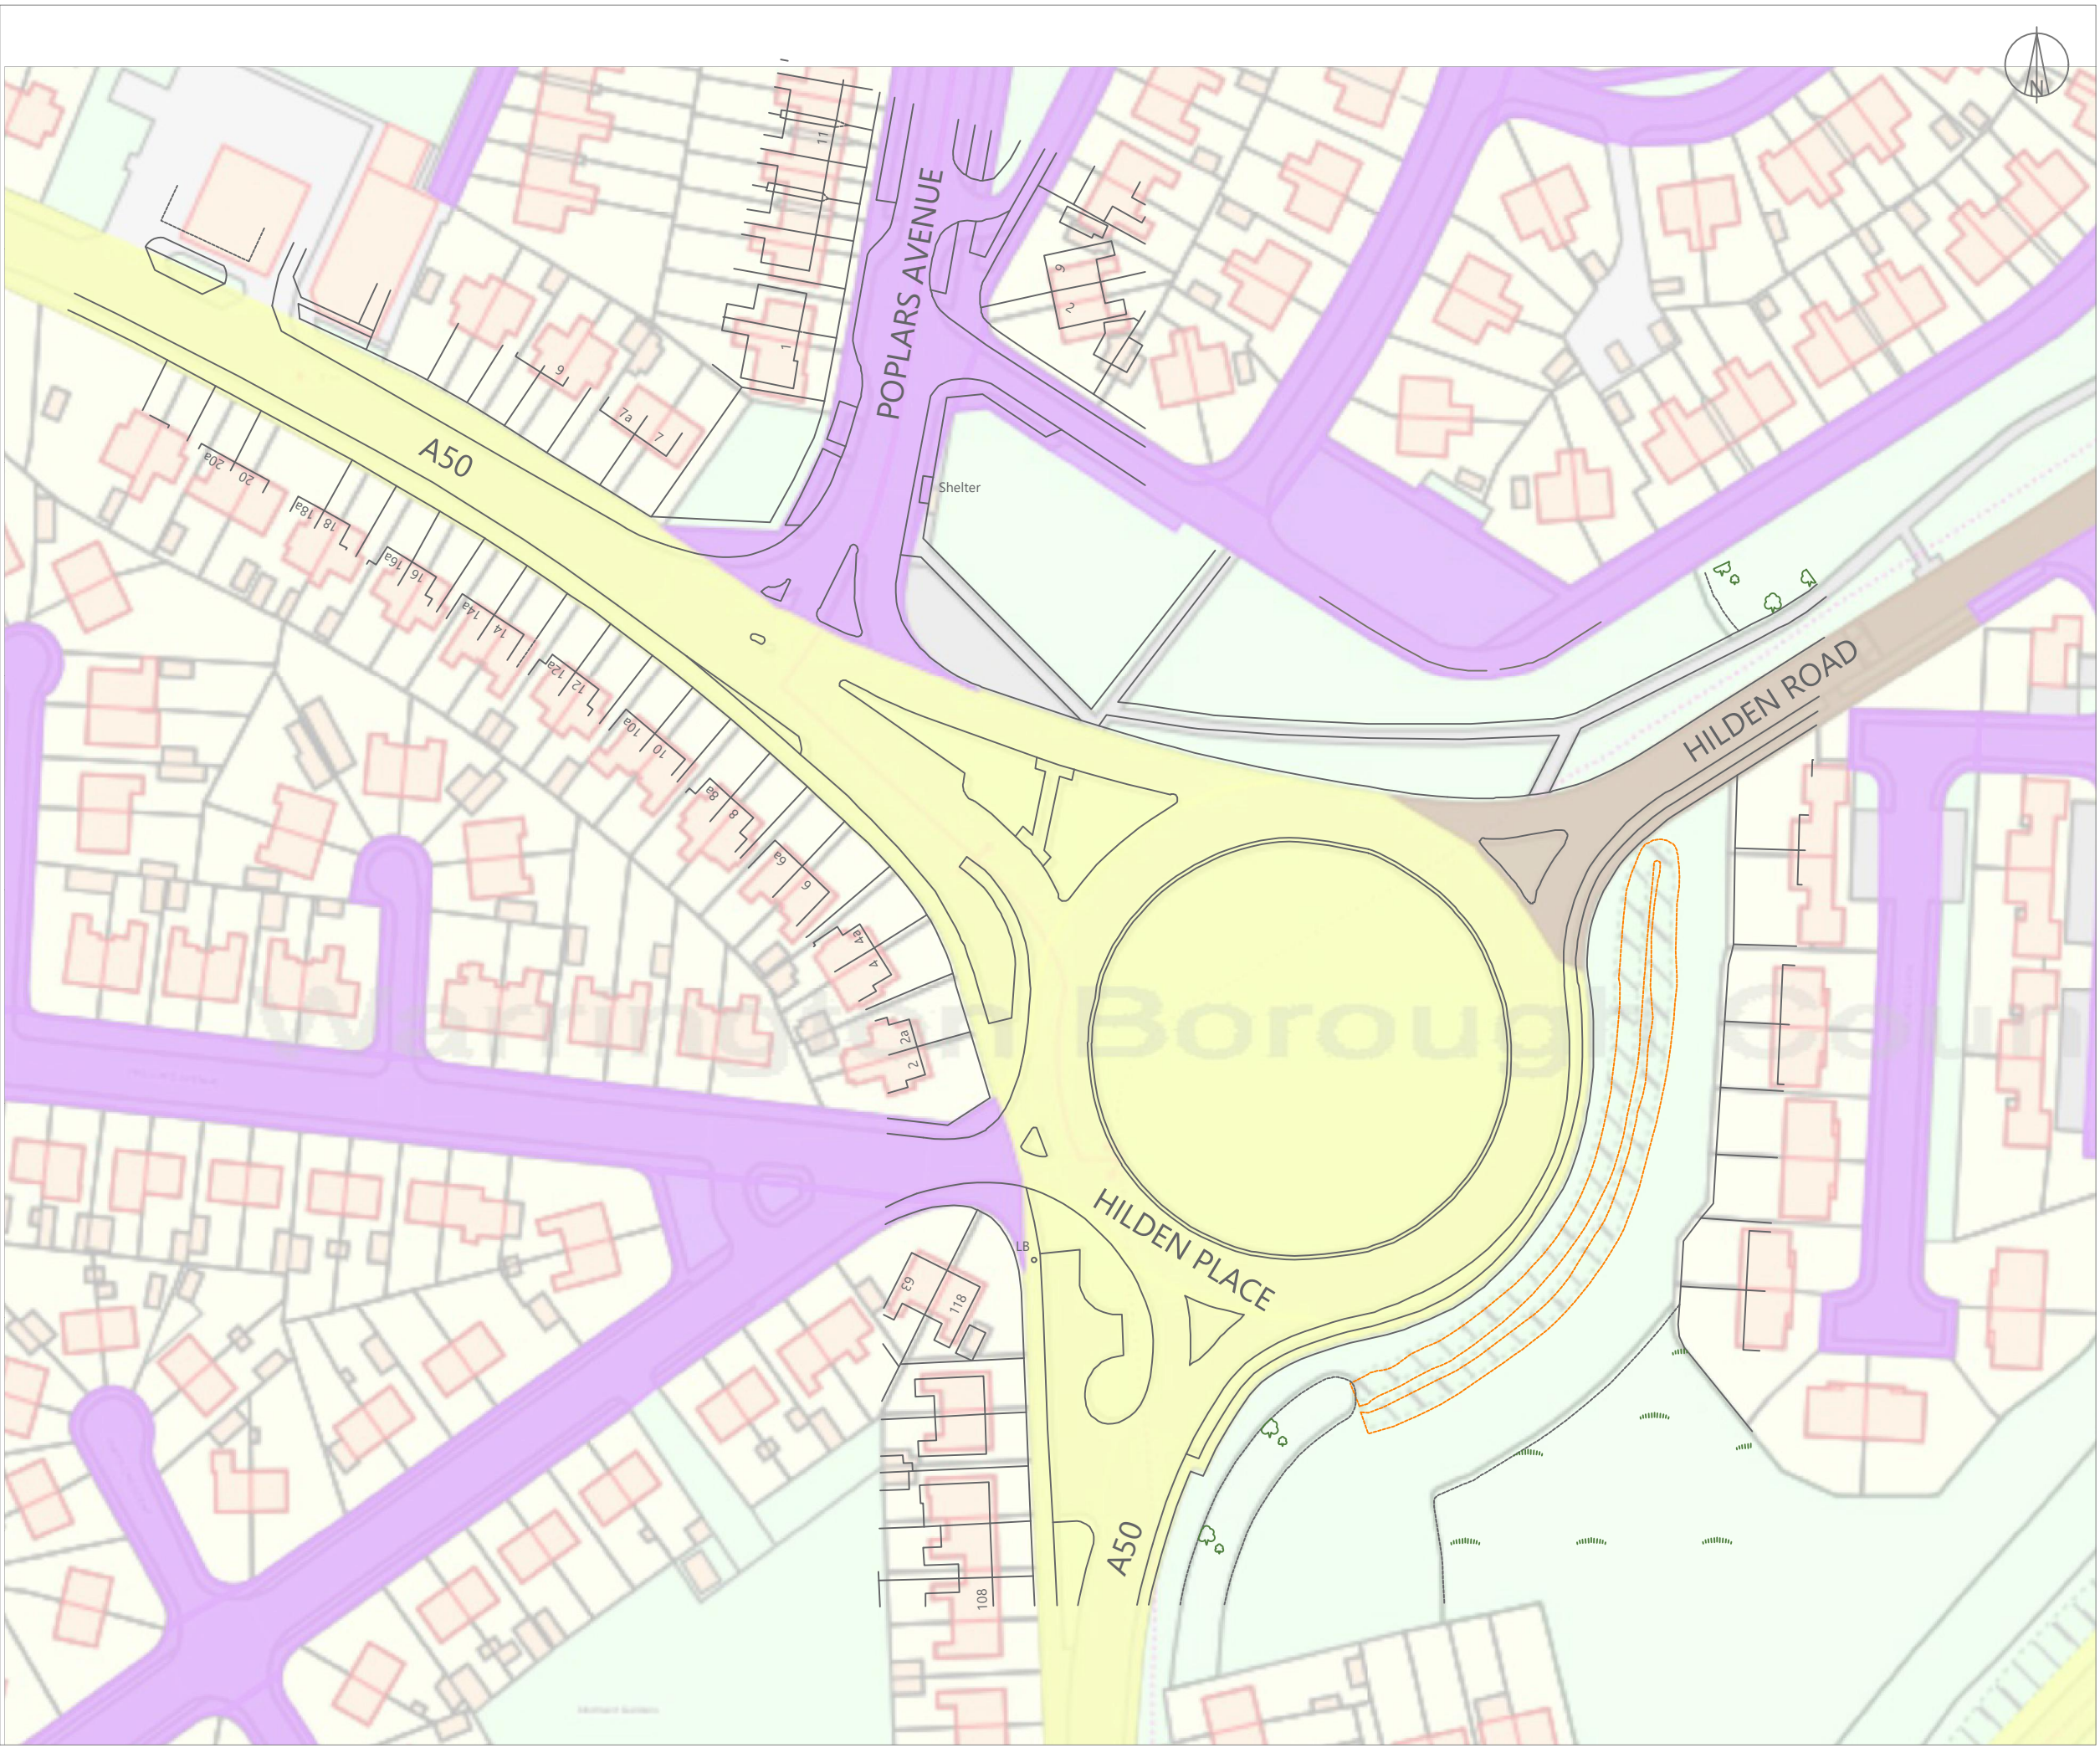

NOTES:
 © Crown copyright and database rights 2017 OS Licence 100035409.
 @HTp OS copying licence 100056454.

ISSUE	REASON FOR REVISION	DATE

PROJECT:
**PEEL HALL,
 WARRINGTON**

CLIENT:
**SATNAM MILLENNIUM
 LTD**

PROJECT REFERENCE:	DRAWING NUMBER:	SCALE:
1107	66	1:1,000 @ A3

Highgate*Transportation*
www.highgatetransportation.co.uk
 First Floor, 43-45 Park Street
 Bristol BS8 1ES
 07973 375 937 / 07595 892 217
 © Highgate Transportation Limited

TITLE:
**A50/HILDEN ROAD/POPLARS AVE WITH
 HIGHWAYS OWNERSHIP OVERLAY**

DATE:	DRAWN BY:	CHECKED:
01/12/17	BL	FB



NOTES:
 © Crown copyright and database rights 2020 OS copying licence 100056454.

ISSUE	REASON FOR REVISION	DATE
C	Traffic island added to southern crossing	07.08.20
B	Controlled crossing on Orford Road added	05.08.20
A	Roundabout road markings amended	24.07.20

PROJECT:
**PEEL HALL,
 WARRINGTON**

CLIENT:
**SATNAM MILLENNIUM
 LTD**

PROJECT REFERENCE:	DRAWING NUMBER:	SCALE:
1901	24	1:1,000 @ A3

HighgateTransportation
www.highgatetransportation.co.uk
 First Floor, 43-45 Park Street
 Bristol BS8 1ES
 07973 375 937 / 07595 892 217
 © Highgate Transportation Limited

TITLE:
**POTENTIAL IMPROVEMENTS TO A50/HILDEN
 ROAD/POPLARS AVENUE - TURBO ARRANGEMENT**

DATE:	DRAWN BY:	CHECKED:
24-07-2020	BGS	FB



NOTES:
 © Crown copyright and database rights 2020 OS copying licence
 100056454.



A	OS background extended	06.08.20
ISSUE	REASON FOR REVISION	DATE

PROJECT:
**PEEL HALL,
 WARRINGTON**

CLIENT:
**SATNAM MILLENNIUM
 LTD**

PROJECT REFERENCE:	DRAWING NUMBER:	SCALE:
1901	25	1:1,000 @ A3

HighgateTransportation
www.highgatetransportation.co.uk
 First Floor, 43-45 Park Street
 Bristol BS8 1ES
 07973 375 937 / 07595 892 217
 © Highgate Transportation Limited

TITLE:
**INDICATIVE A50/HILDEN ROAD/POPLARS
 AVENUE EXISTING LAYOUT**

DATE:	DRAWN BY:	CHECKED:
29-07-2020	BGS	FB