


Appendix DT/30

Golborne Road/Myddleton Lane Keep Clear Scheme

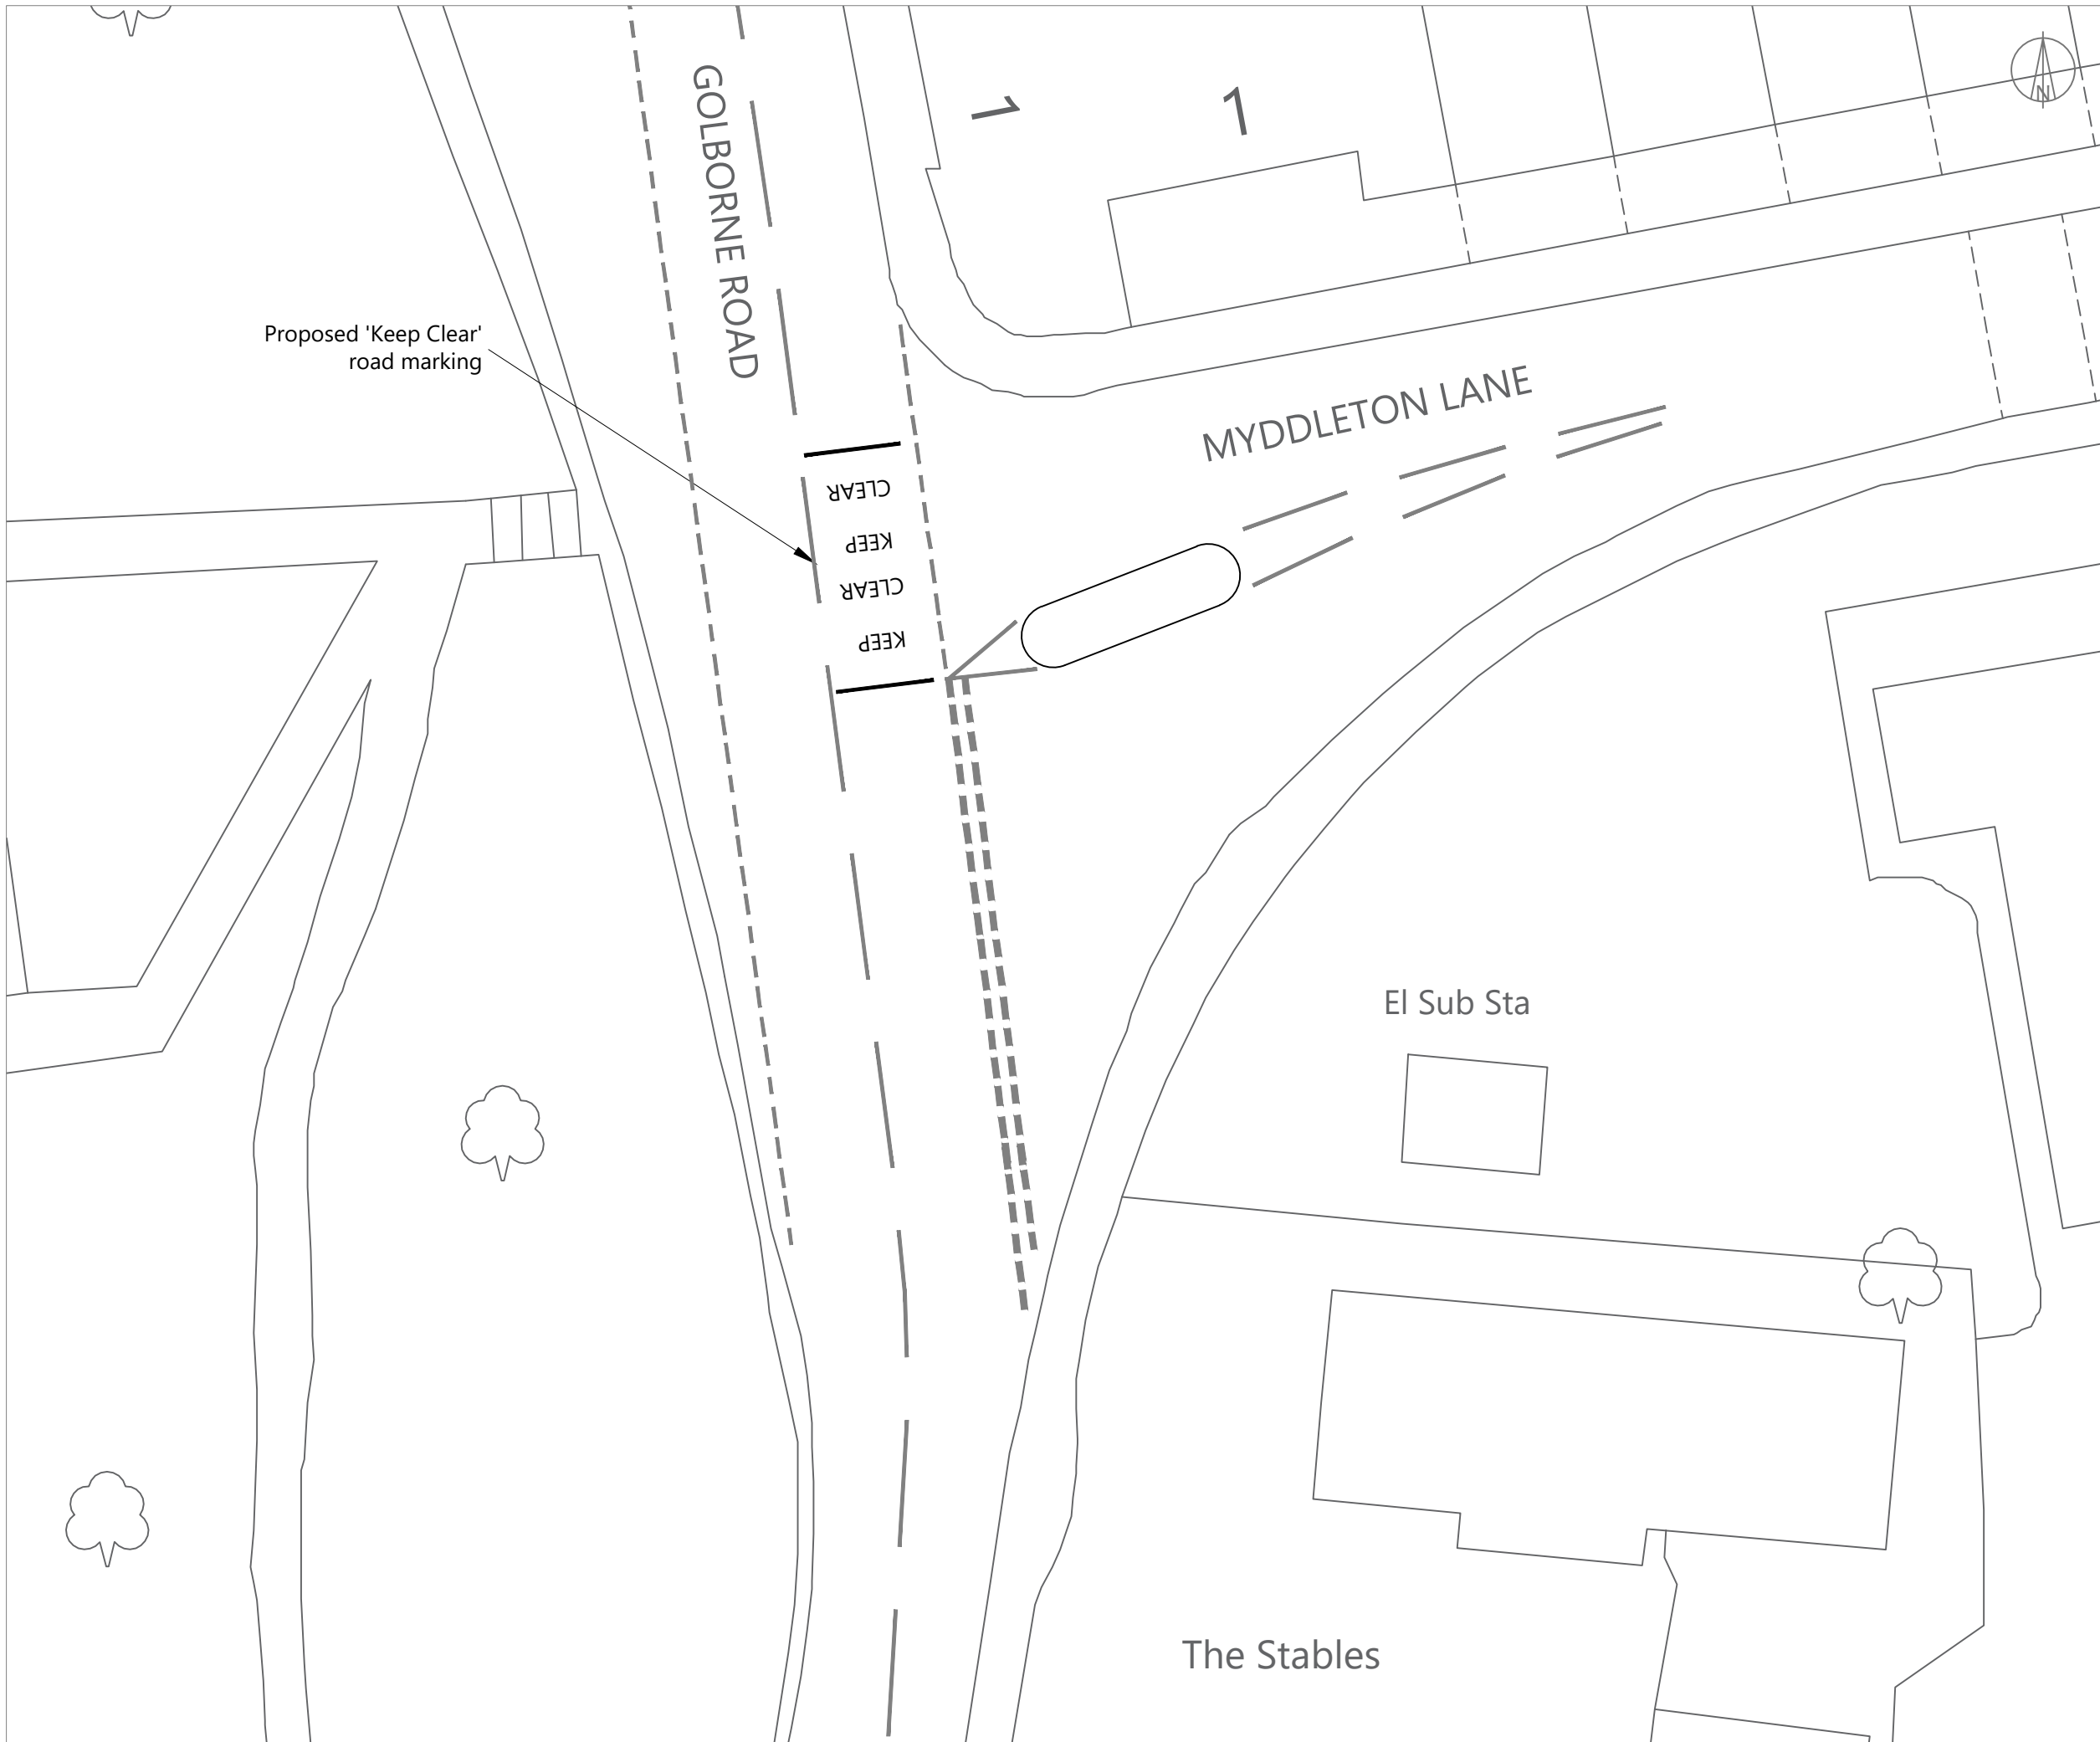

NOTES:
 © Crown Copyright and database rights 2020 OS Licence 100056454.
 Road markings and splitter island shown indicatively only

ISSUE	REASON FOR REVISION	DATE

PROJECT:
**PEEL HALL,
 WARRINGTON**

CLIENT:
**SATNAM MILLENNIUM
 LTD**

PROJECT REFERENCE:	DRAWING NUMBER:	SCALE:
1901	10	1:200 @ A3

Highgate*Transportation*
www.highgatetransportation.co.uk
 First Floor, 43-45 Park Street
 Bristol BS1 5NL
 07973 375 937 / 07595 892 217
 © Highgate Transportation Limited

TITLE:
**POTENTIAL KEEP CLEAR MARKINGS
 GOLBOURNE RD/MYDDLETON LN**

DATE:	DRAWN BY:	CHECKED:
02/03/20	FB	DT