


**Key**

- District Boundary
- Reg 18 & SHLAA Sites
- Green Belt

P3	27/04/2020	APS	AO	JHB
Issue	Date	By	Chkd	Appd

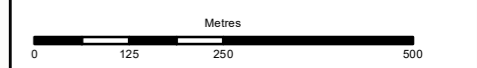

**ARUP**

6th Floor, 3 Piccadilly Place  
 Manchester M1 3BN  
 Tel+44(0)161 228 2331 Fax+44(0)161 228 6879  
 www.arup.com

Client  
**Warrington Borough Council**


Project Title  
**Warrington Green Belt Assessment**

Drawing Title  
**Green Belt Sites  
 Page 1 of 20**

Scale at A3  
**1:10,000**

Arup Job No <b>259672-00</b>	Suitability <b>Draft</b>
---------------------------------	-----------------------------

Name <b>WGB-ARP-SW-DR-PL-00201</b>	Rev <b>P3</b>
---------------------------------------	------------------

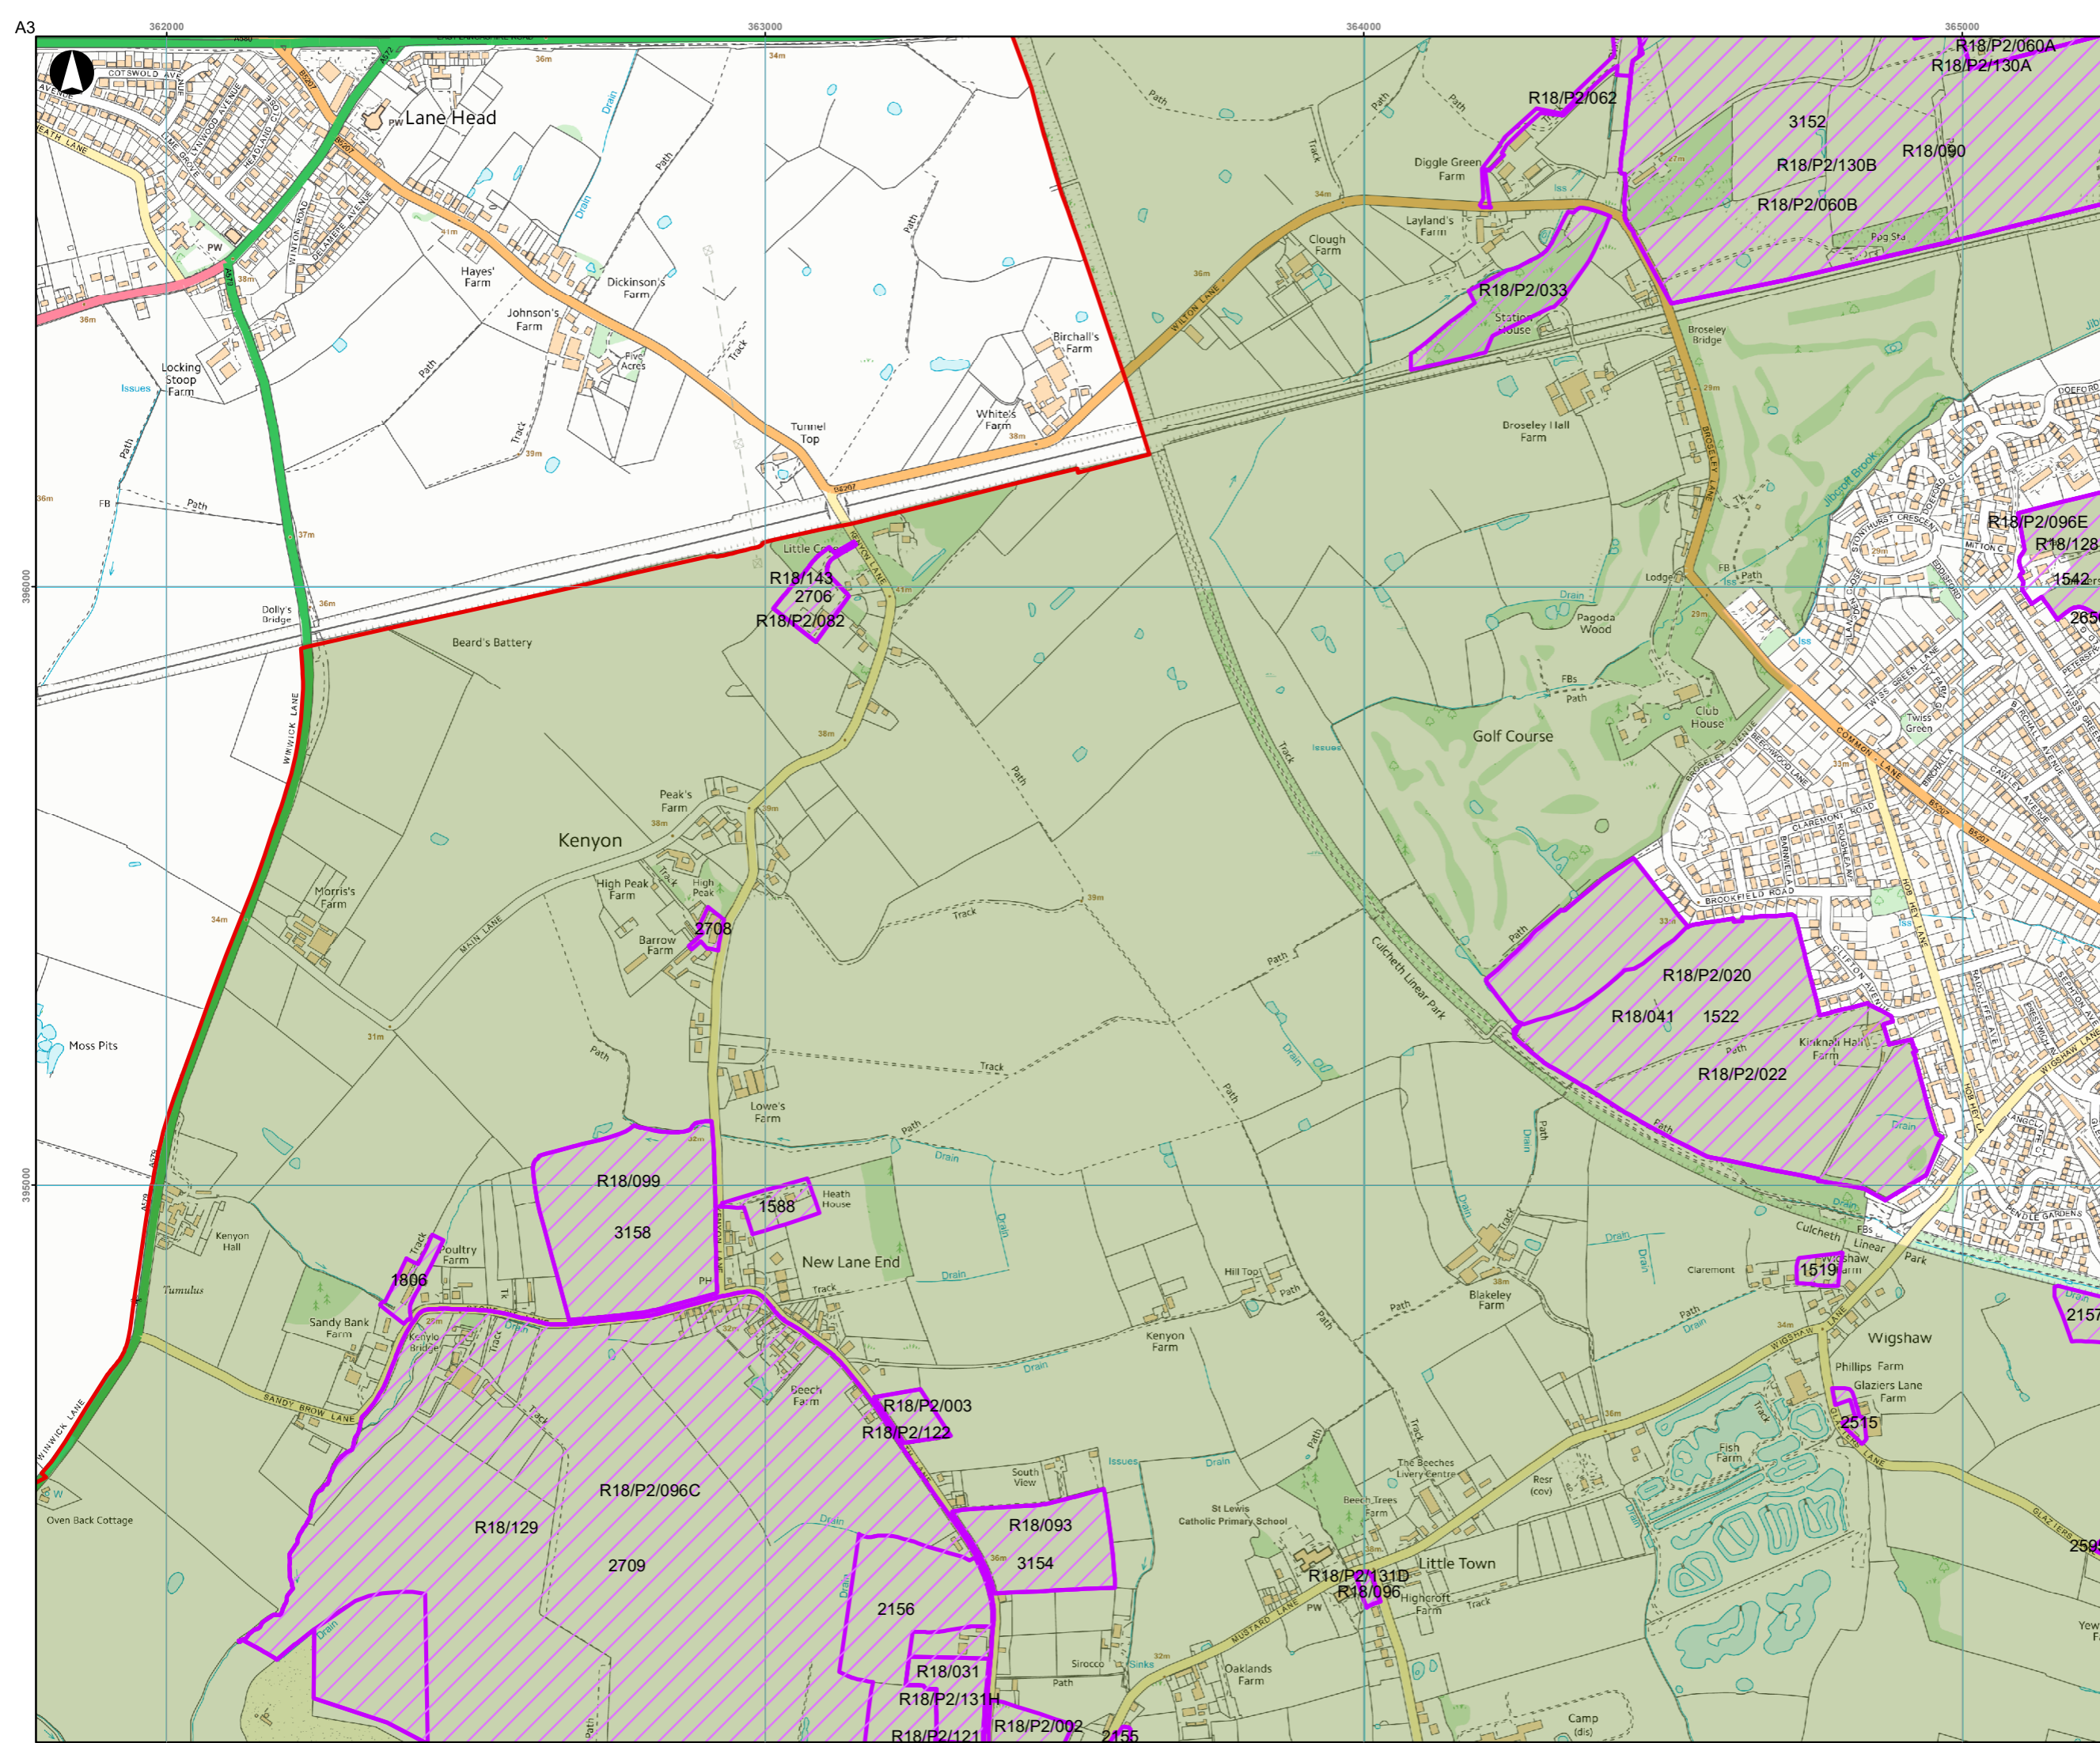

**Key**

- District Boundary
- Reg 18 & SHLAA Sites
- Green Belt

P3	27/04/2020	APS	AO	JHB
Issue	Date	By	Chkd	Appd

Metres

0 125 250 500

**ARUP**

6th Floor, 3 Piccadilly Place  
 Manchester M1 3BN  
 Tel:+44(0)161 228 2331 Fax:+44(0)161 228 6879  
 www.arup.com

Client  
**Warrington Borough Council**


Project Title  
**Warrington Green Belt Assessment**

Drawing Title  
**Green Belt Sites  
 Page 2 of 20**

Scale at A3  
**1:10,000**

Arup Job No <b>259672-00</b>	Suitability <b>Draft</b>
---------------------------------	-----------------------------


Name <b>WGB-ARP-SW-DR-PL-00202</b>	Rev <b>P3</b>
---------------------------------------	------------------

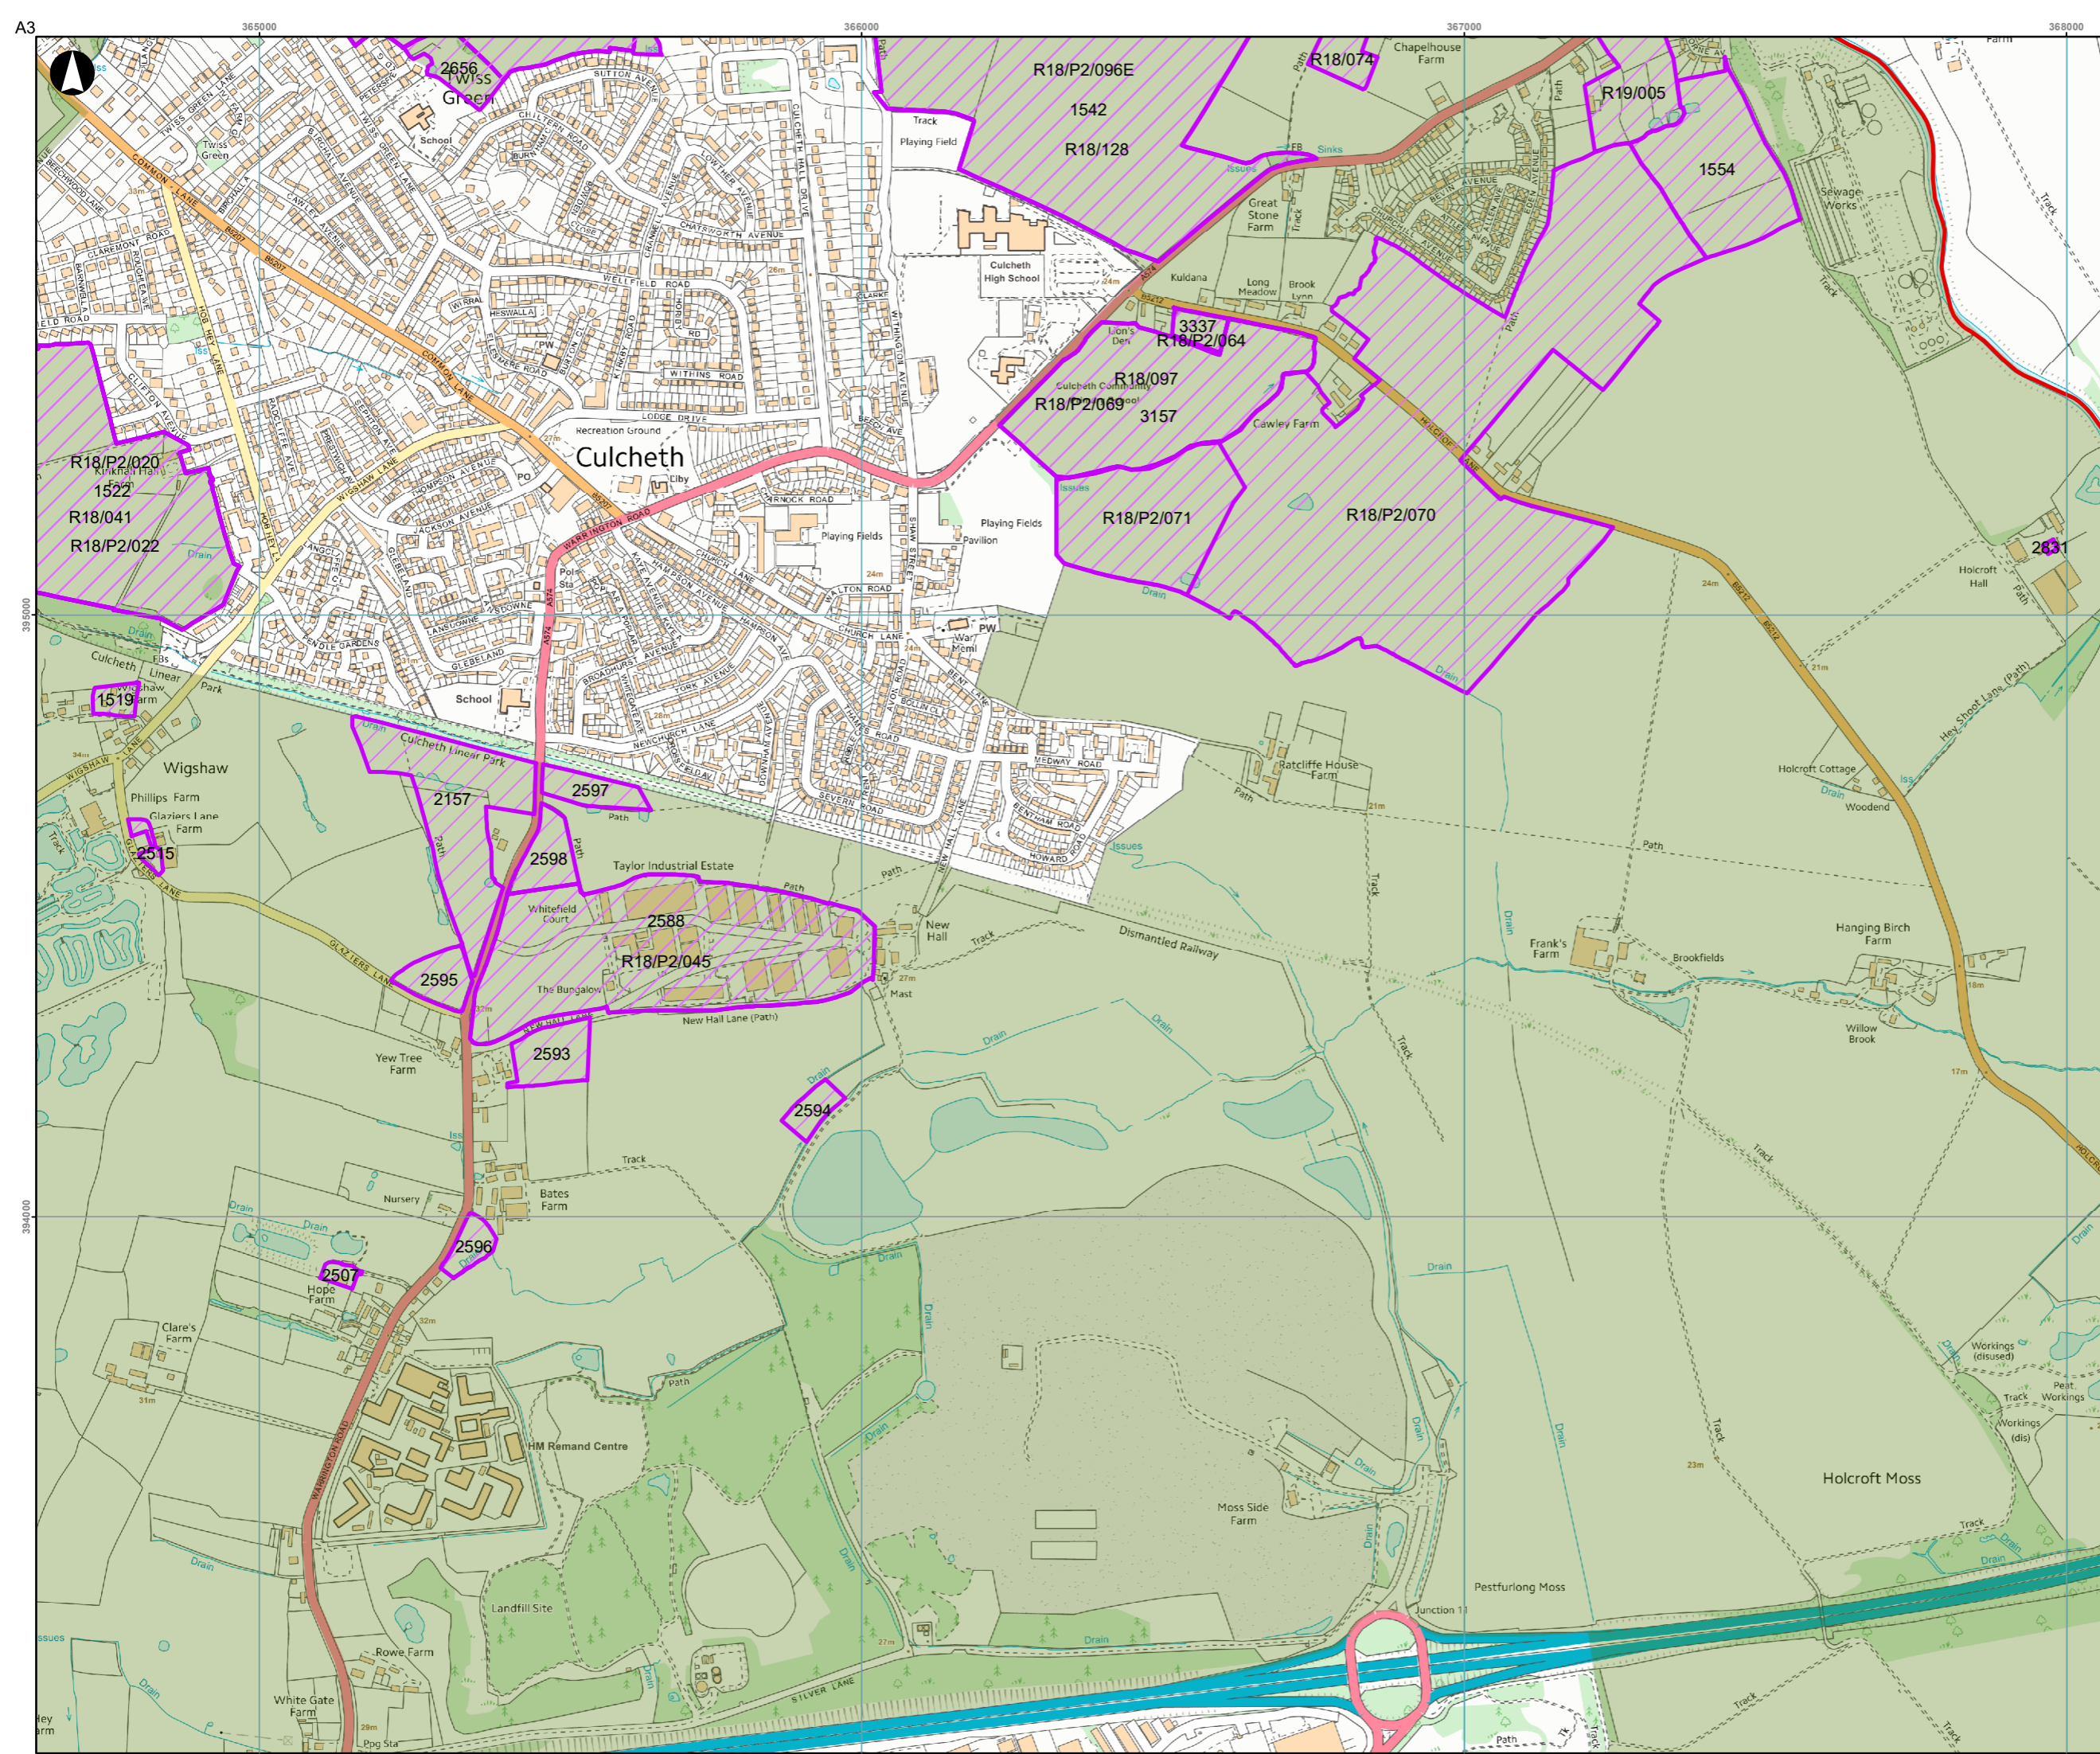

**Key**

- District Boundary
- Reg 18 & SHLAA Sites
- Green Belt

P3	27/04/2020	APS	AO	JHB
Issue	Date	By	Chkd	Appd

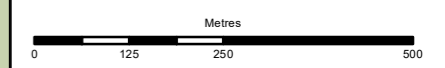

**ARUP**

6th Floor, 3 Piccadilly Place  
 Manchester M1 3BN  
 Tel:+44(0)161 228 2331 Fax:+44(0)161 228 6879  
 www.arup.com

Client  
**Warrington Borough Council**


Project Title  
**Warrington Green Belt Assessment**

Drawing Title  
**Green Belt Sites  
 Page 3 of 20**

Scale at A3  
**1:10,000**

Arup Job No <b>259672-00</b>	Suitability <b>Draft</b>
---------------------------------	-----------------------------

Name <b>WGB-ARP-SW-DR-PL-00203</b>	Rev <b>P3</b>
---------------------------------------	------------------

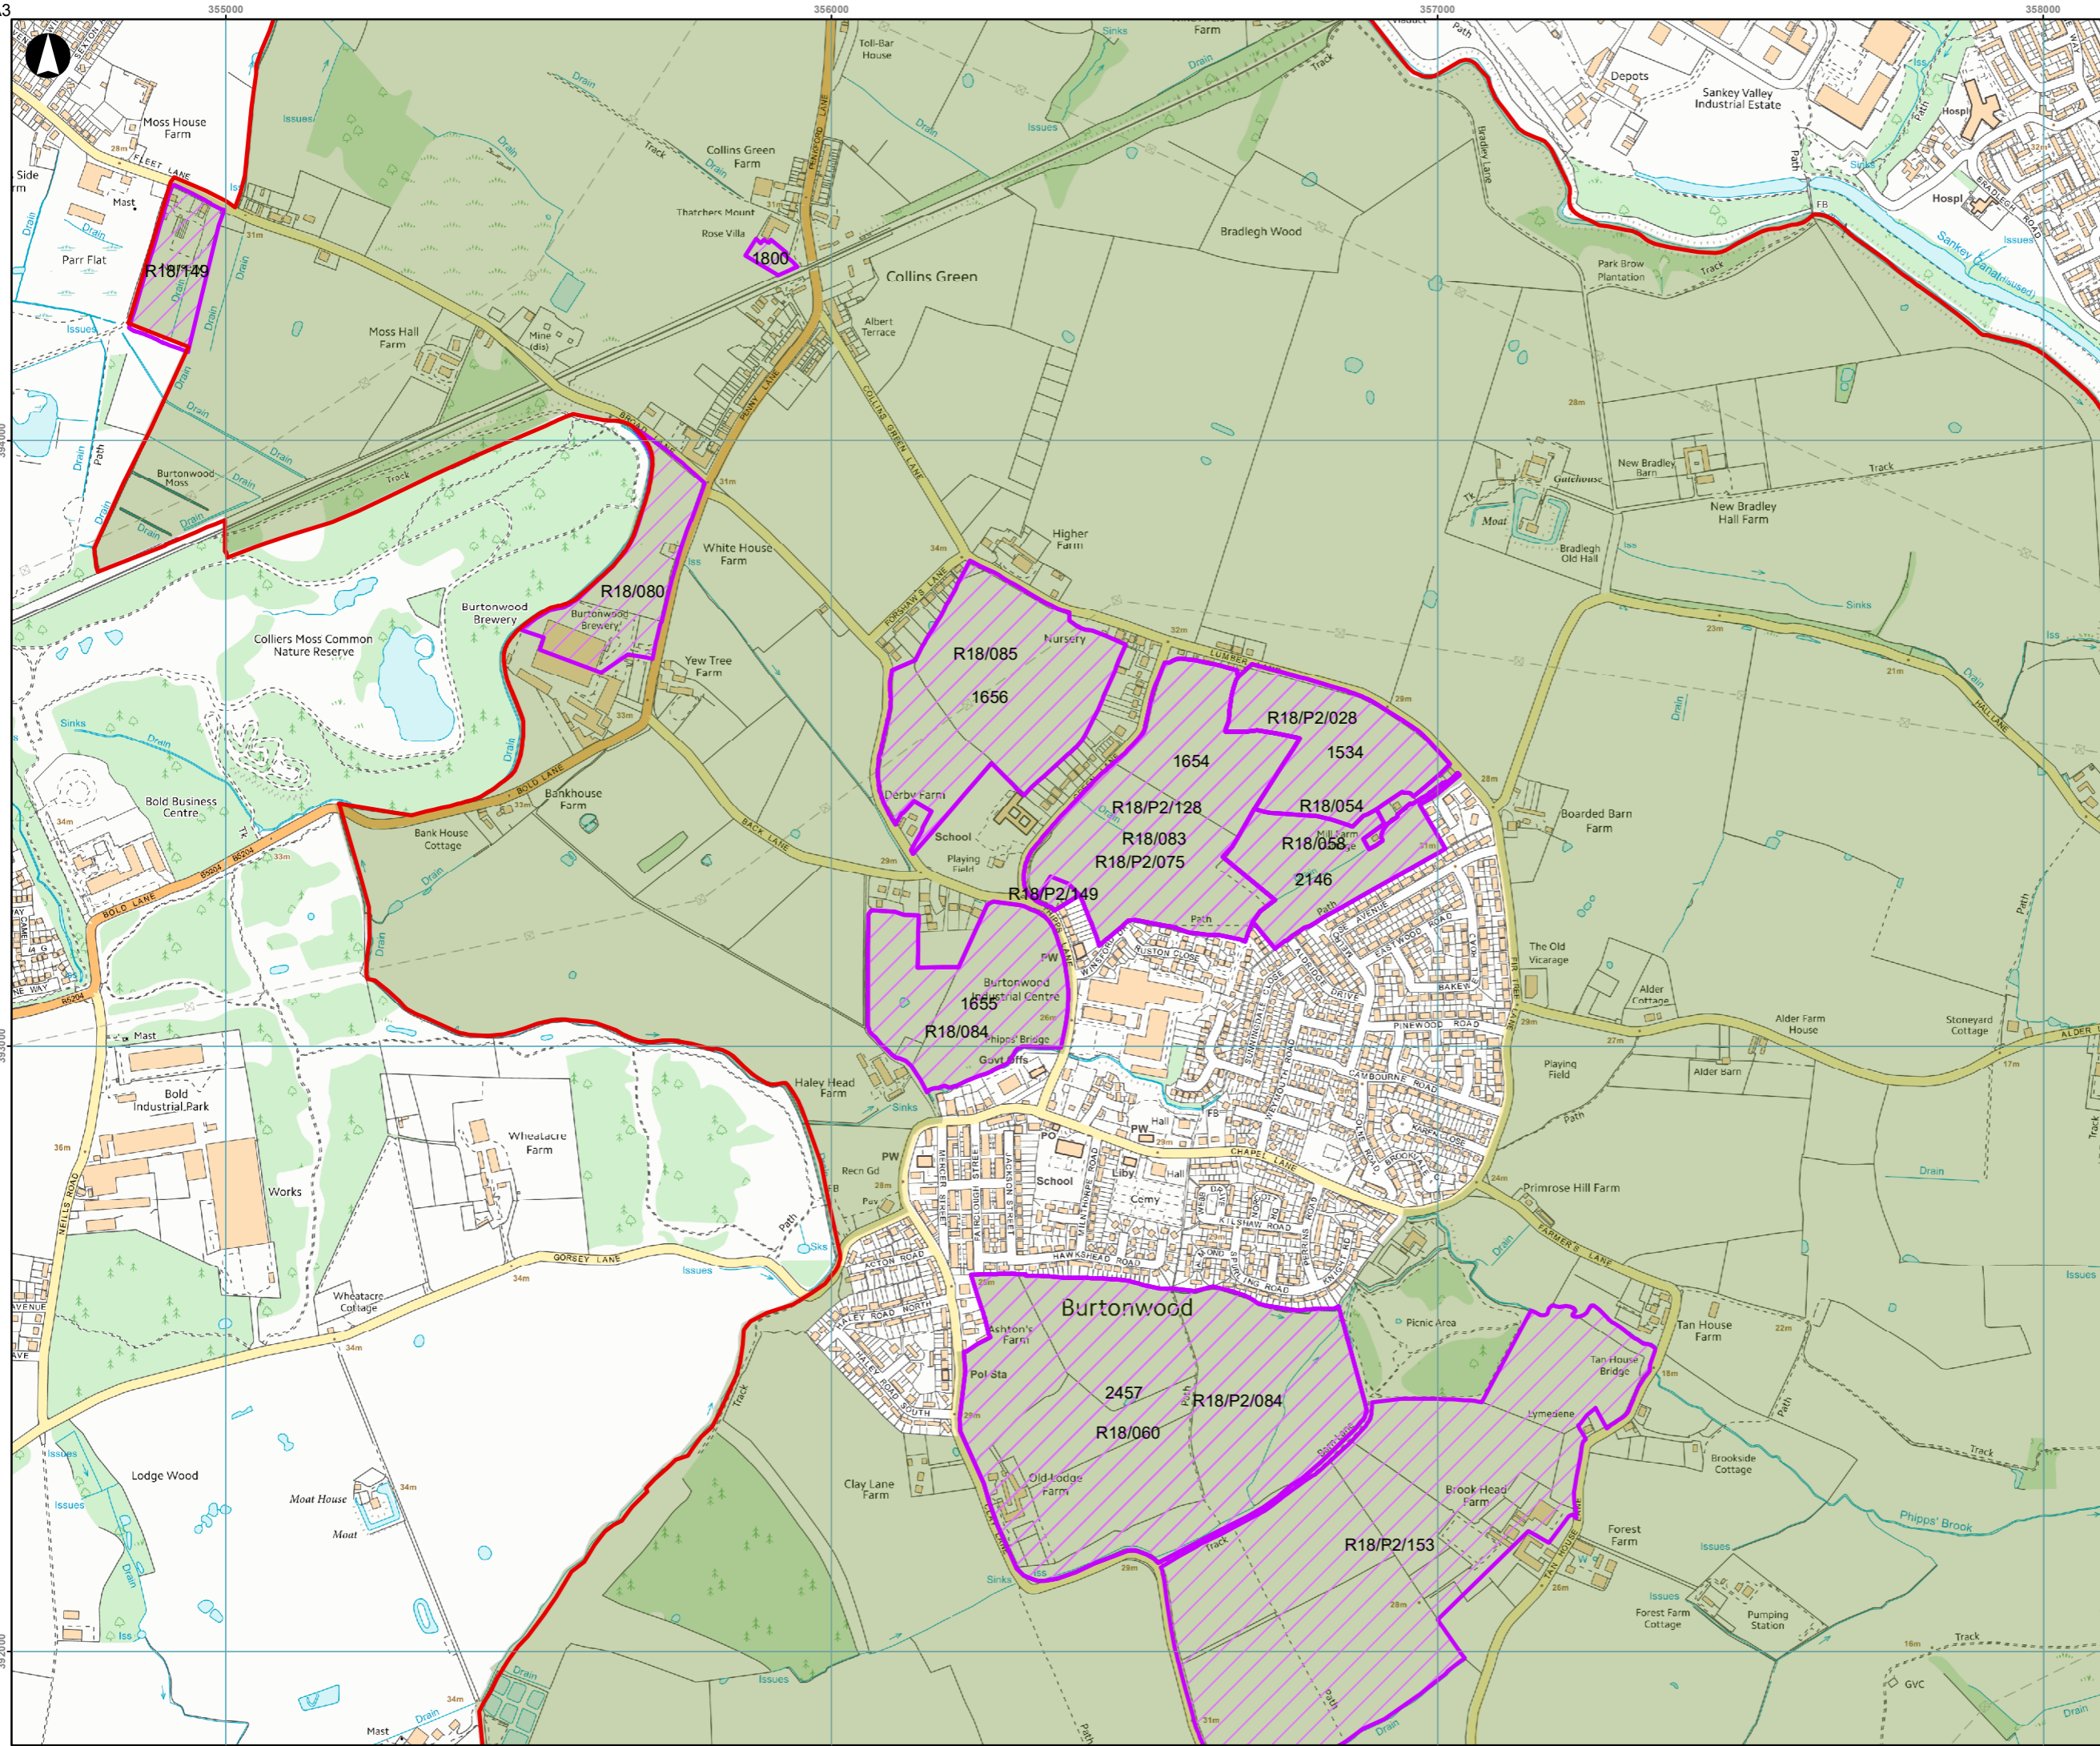

**Key**

- District Boundary
- Reg 18 & SHLAA Sites
- Green Belt

P3	27/04/2020	APS	AO	JHB
Issue	Date	By	Chkd	Appd

Metres

0      125      250      500

**ARUP**

6th Floor, 3 Piccadilly Place  
 Manchester M1 3BN  
 Tel:+44(0)161 228 2331 Fax:+44(0)161 228 6879  
 www.arup.com

Client  
**Warrington Borough Council**


Project Title  
**Warrington Green Belt Assessment**

Drawing Title  
**Green Belt Sites  
 Page 4 of 20**

Scale at A3  
**1:10,000**

Arup Job No <b>259672-00</b>	Suitability <b>Draft</b>
---------------------------------	-----------------------------


Name <b>WGB-ARP-SW-DR-PL-00204</b>	Rev <b>P3</b>
---------------------------------------	------------------

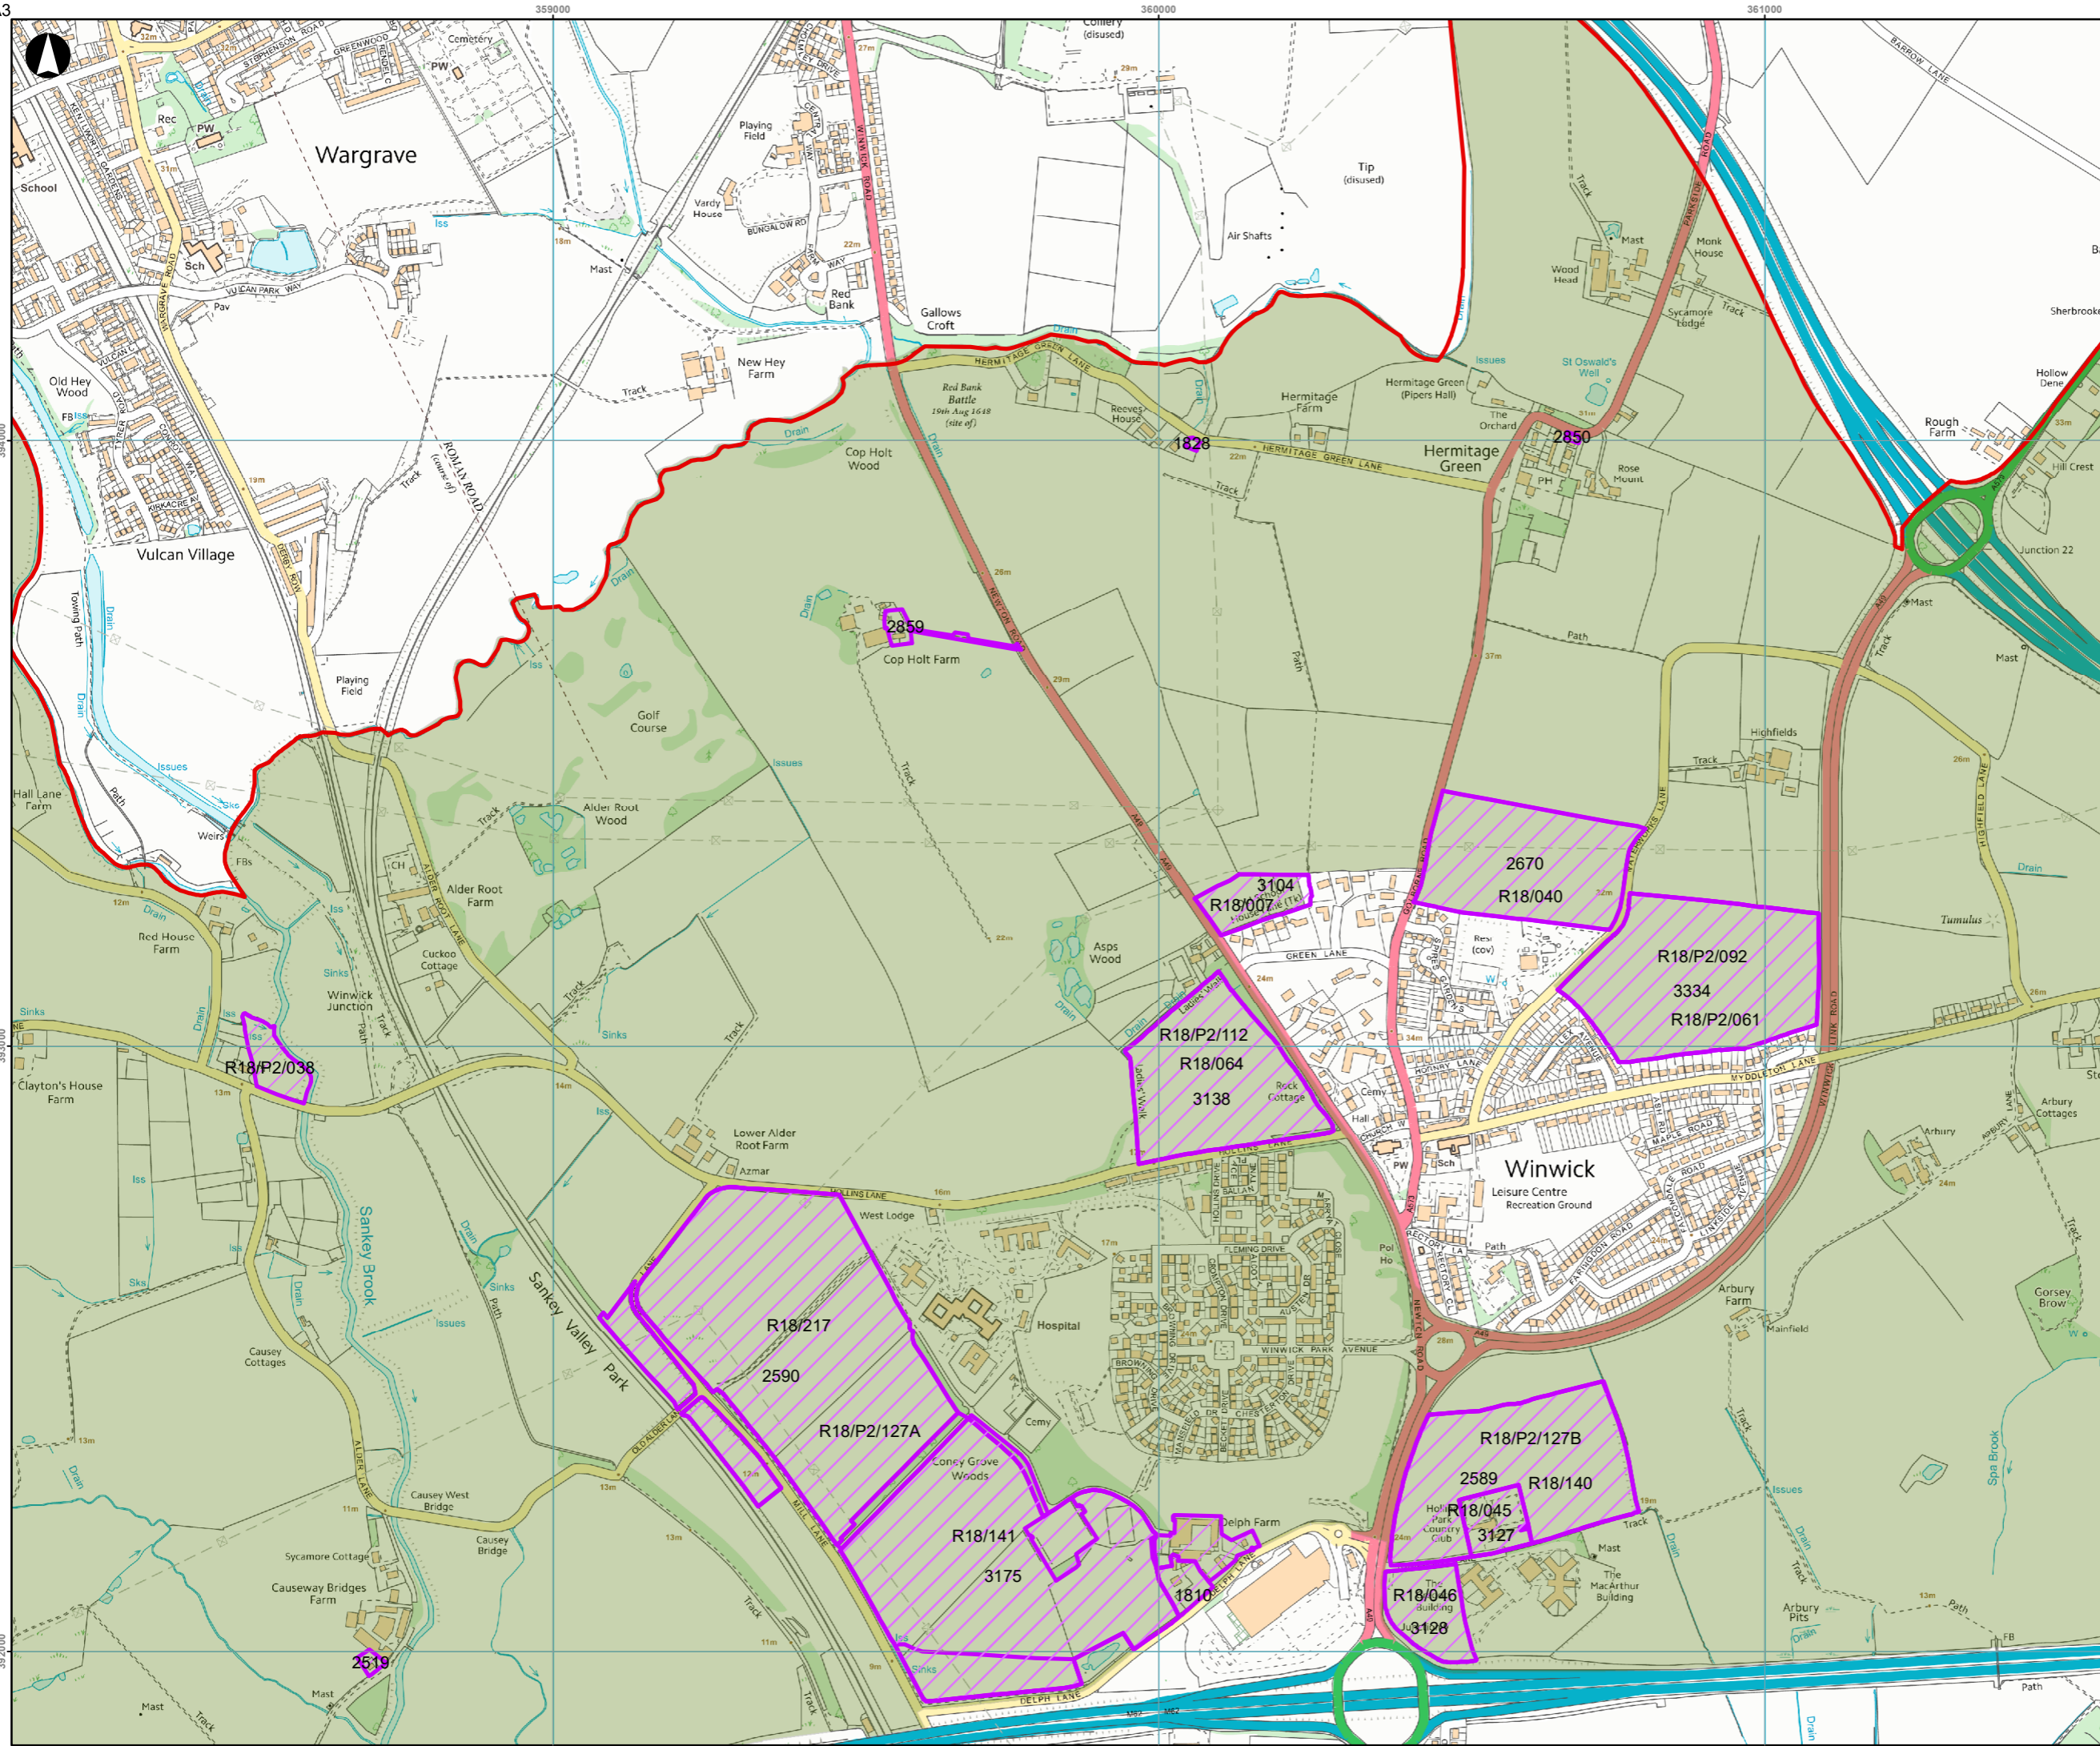

**Key**

- District Boundary
- Reg 18 & SHLAA Sites
- Green Belt

P3	27/04/2020	APS	AO	JHB
Issue	Date	By	Chkd	Appd

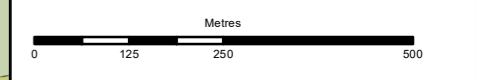

**ARUP**

6th Floor, 3 Piccadilly Place  
 Manchester M1 3BN  
 Tel:+44(0)161 228 2331 Fax:+44(0)161 228 6879  
 www.arup.com

Client  
**Warrington Borough Council**


Project Title  
**Warrington Green Belt Assessment**

Drawing Title  
**Green Belt Sites  
 Page 5 of 20**

Scale at A3  
**1:10,000**

Arup Job No <b>259672-00</b>	Suitability <b>Draft</b>
---------------------------------	-----------------------------


Name <b>WGB-ARP-SW-DR-PL-00205</b>	Rev <b>P3</b>
---------------------------------------	------------------

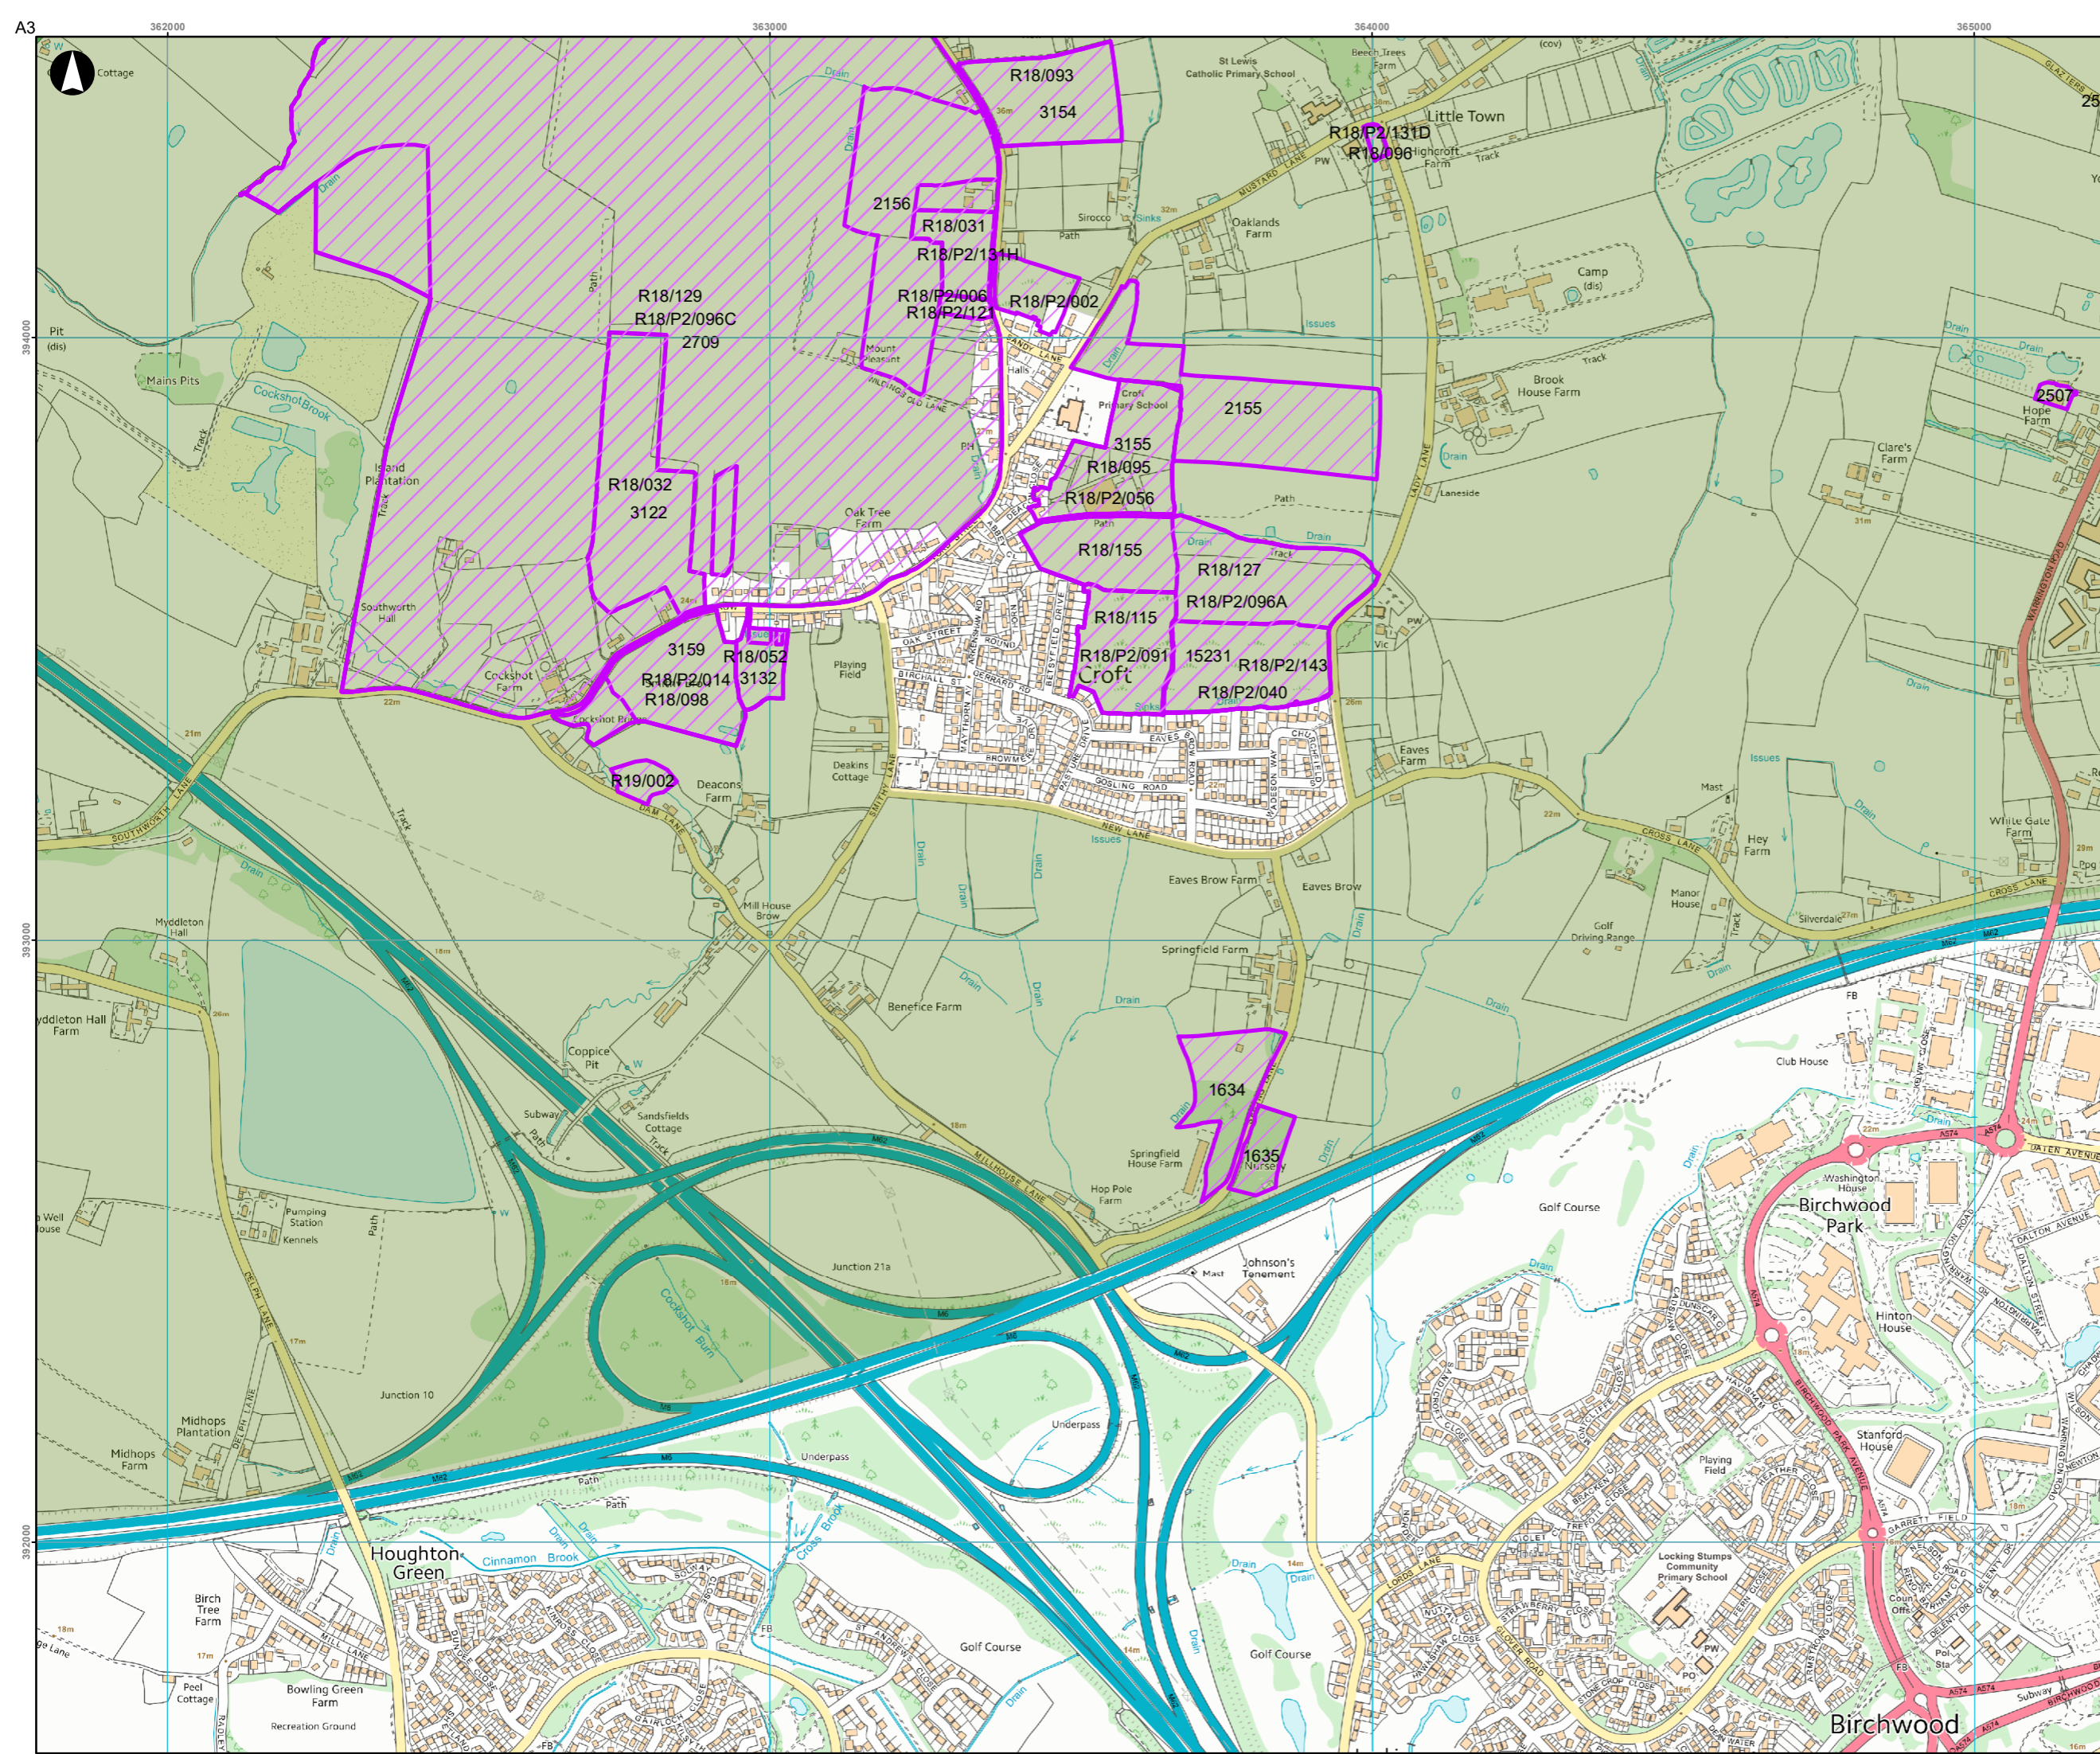

**Key**

- District Boundary
- Reg 18 & SHLAA Sites
- Green Belt

P3	27/04/2020	APS	AO	JHB
Issue	Date	By	Chkd	Appd

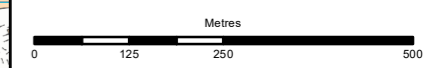

# ARUP

6th Floor, 3 Piccadilly Place  
 Manchester M1 3BN  
 Tel+44(0)161 228 2331 Fax+44(0)161 228 6879  
 www.arup.com

Client  
**Warrington Borough Council**


Project Title  
**Warrington Green Belt Assessment**

Drawing Title  
**Green Belt Sites  
 Page 6 of 20**

Scale at A3  
**1:10,000**


Arup Job No <b>259672-00</b>	Suitability <b>Draft</b>
---------------------------------	-----------------------------

Name <b>WGB-ARP-SW-DR-PL-00206</b>	Rev <b>P3</b>
---------------------------------------	------------------

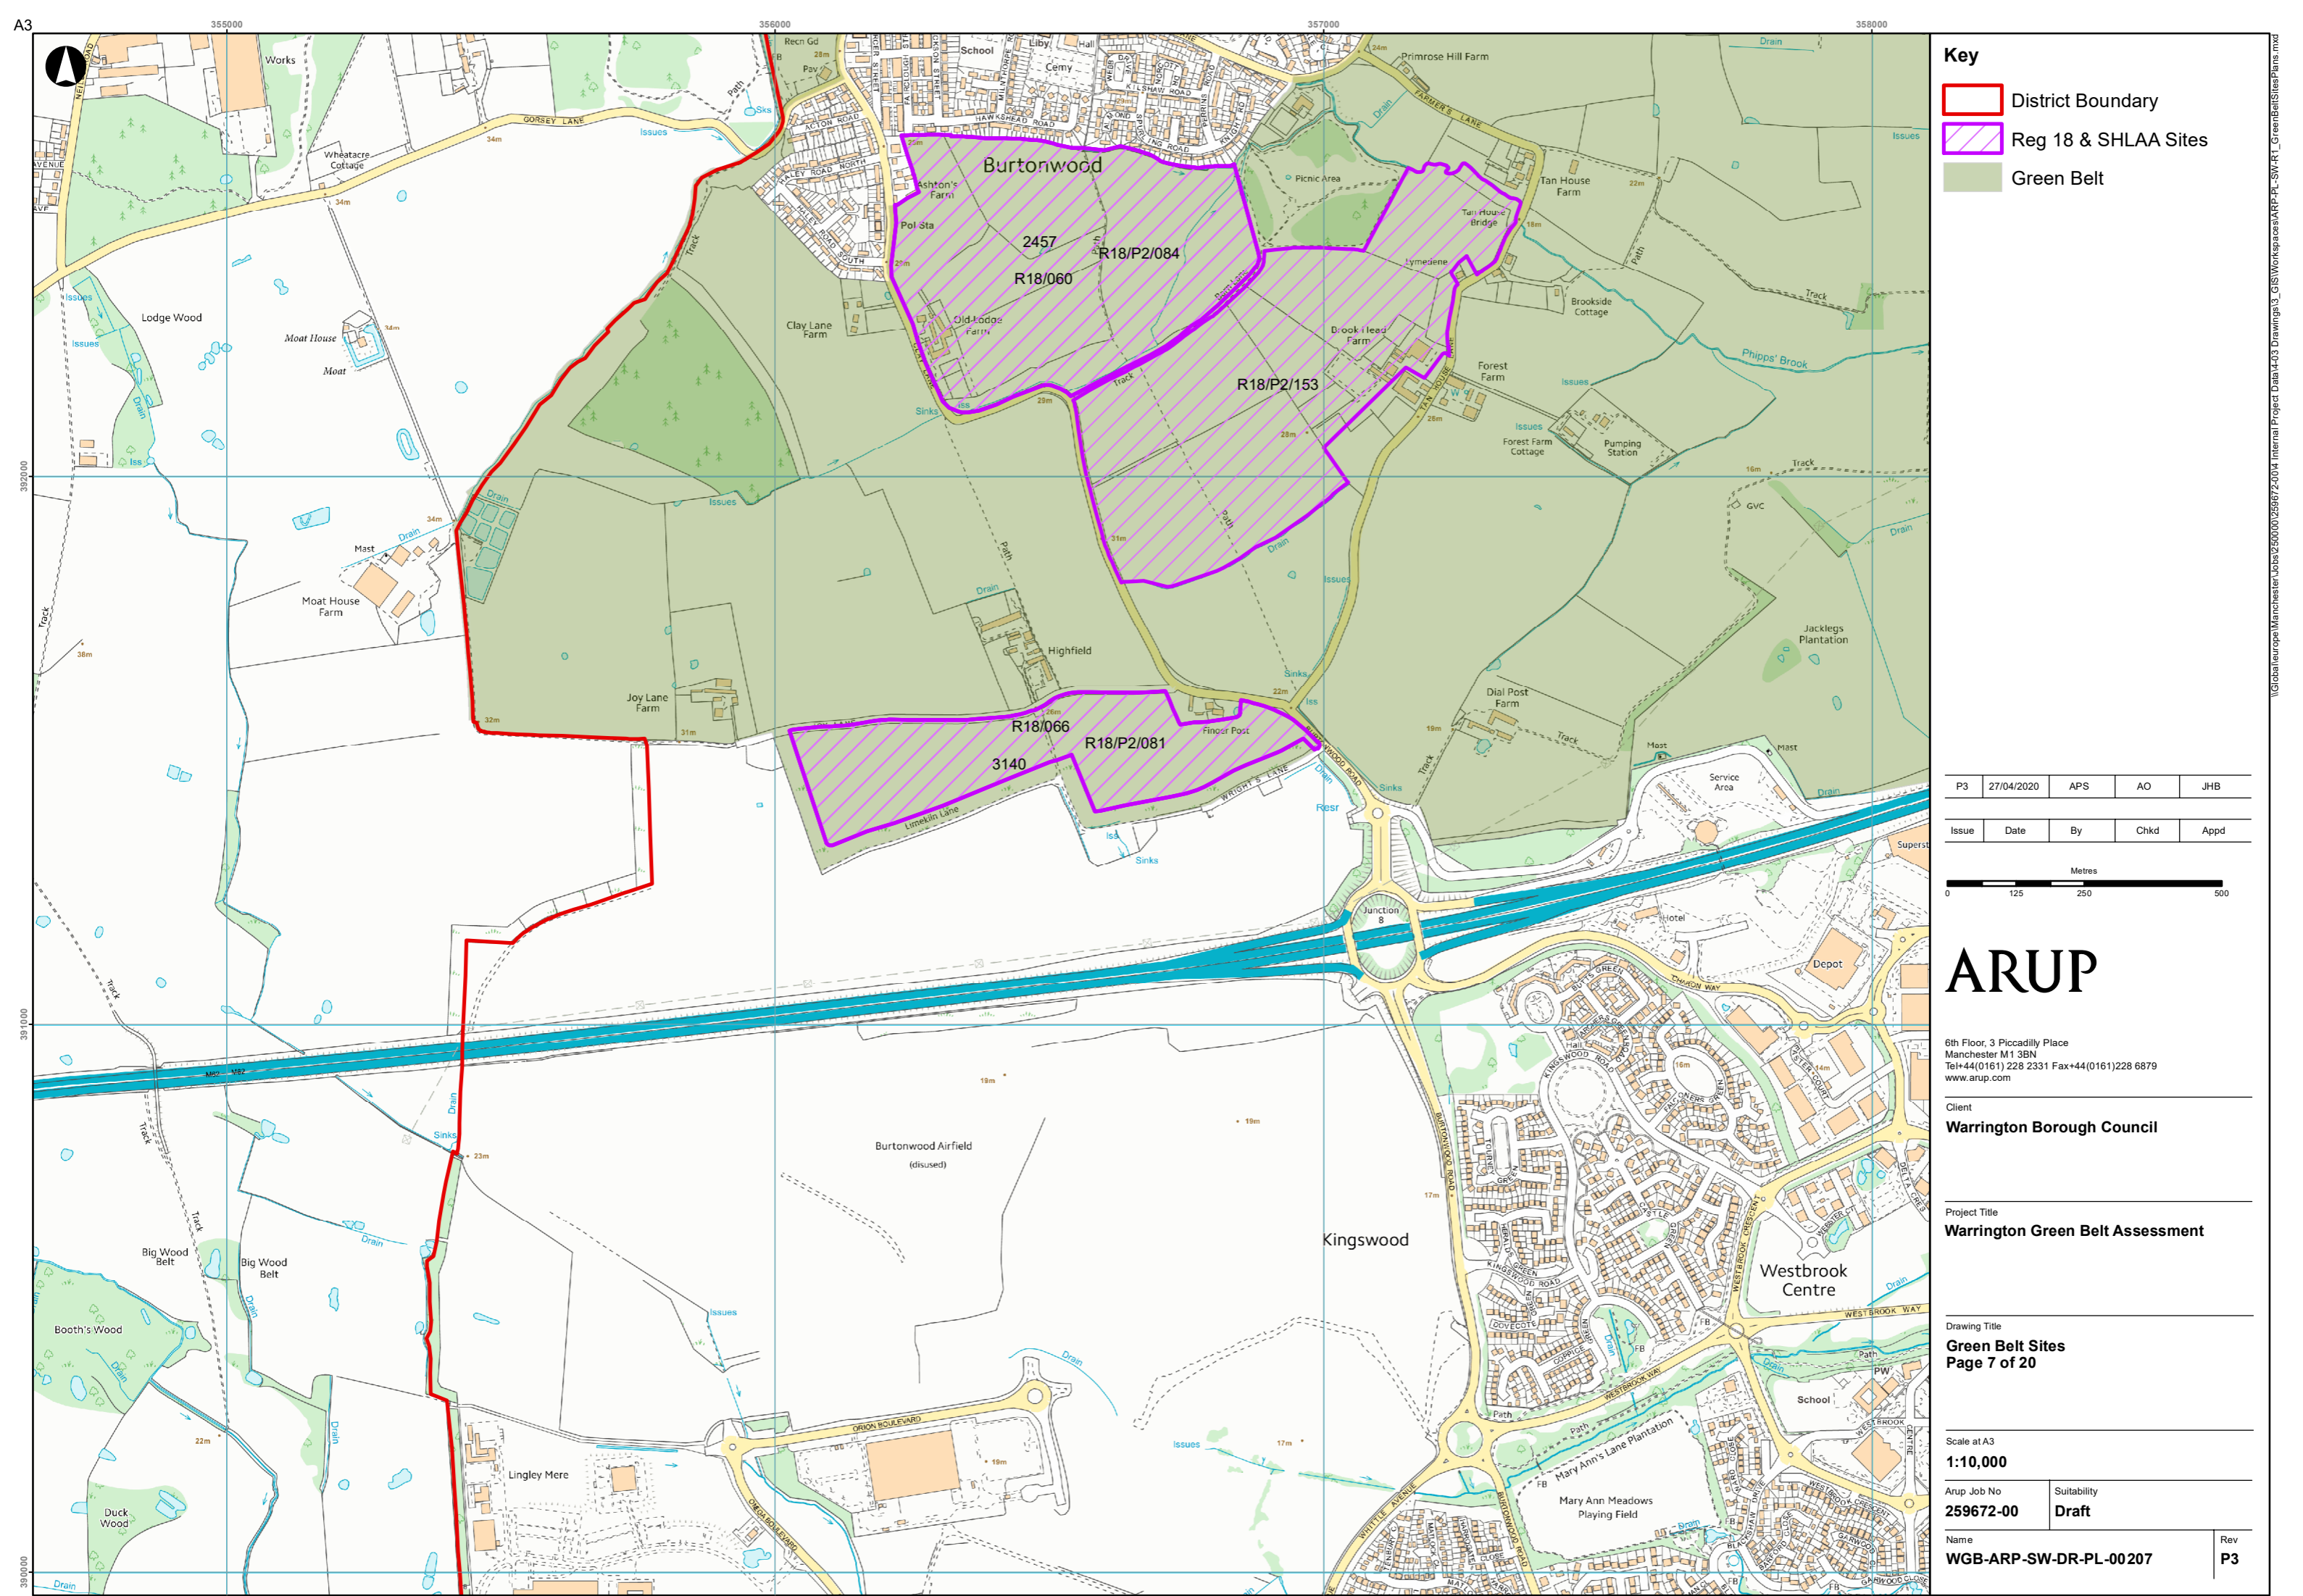

- Key**
- District Boundary
  - Reg 18 & SHLAA Sites
  - Green Belt

P3	27/04/2020	APS	AO	JHB
Issue	Date	By	Chkd	Appd

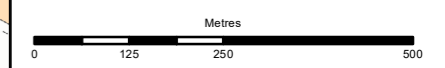

# ARUP

6th Floor, 3 Piccadilly Place  
 Manchester M1 3BN  
 Tel:+44(0)161 228 2331 Fax:+44(0)161 228 6879  
 www.arup.com

Client  
**Warrington Borough Council**

Project Title  
**Warrington Green Belt Assessment**

Drawing Title  
**Green Belt Sites  
 Page 7 of 20**


Scale at A3  
**1:10,000**

Arup Job No  
**259672-00**

Suitability  
**Draft**

Name  
**WGB-ARP-SW-DR-PL-00207**

Rev  
**P3**

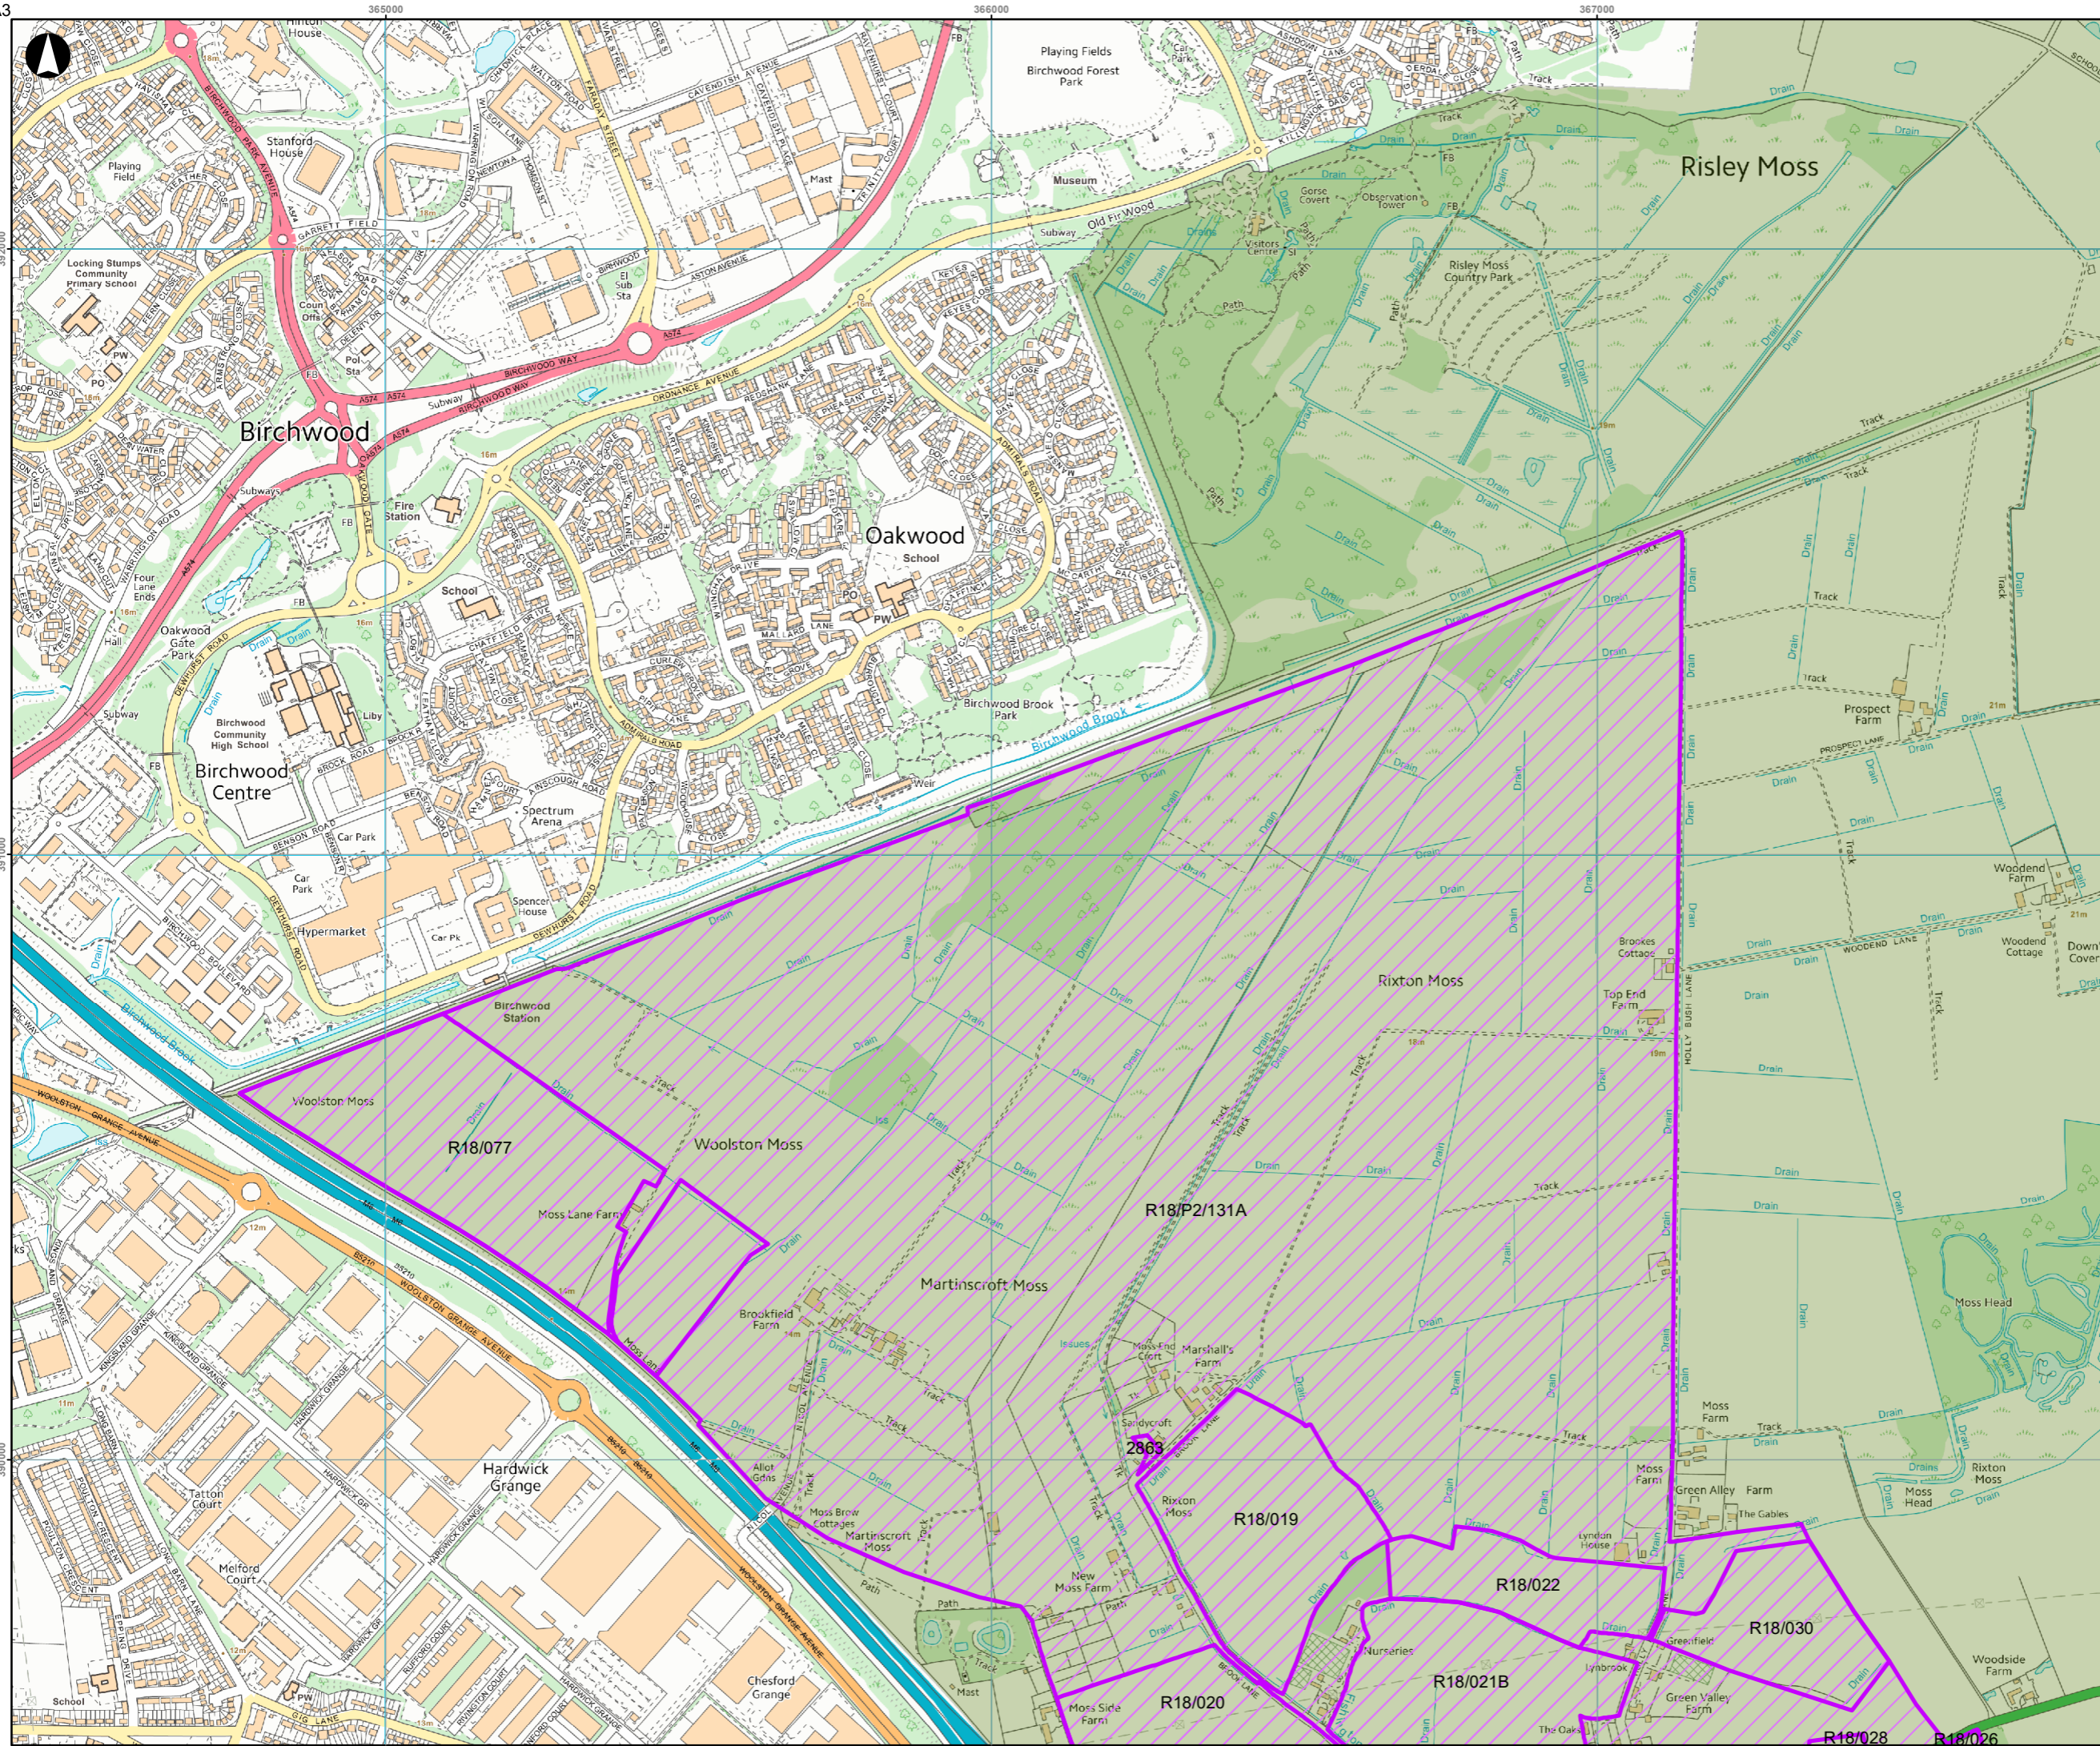

**Key**

- District Boundary
- Reg 18 & SHLAA Sites
- Green Belt

P3	27/04/2020	APS	AO	JHB
Issue	Date	By	Chkd	Appd

Metres  
0 125 250 500

**ARUP**

6th Floor, 3 Piccadilly Place  
Manchester M1 3BN  
Tel+44(0)161 228 2331 Fax+44(0)161 228 6879  
www.arup.com

Client  
**Warrington Borough Council**

Project Title  
**Warrington Green Belt Assessment**


Drawing Title  
**Green Belt Sites  
Page 8 of 20**

Scale at A3  
**1:10,000**

Arup Job No <b>259672-00</b>	Suitability <b>Draft</b>
---------------------------------	-----------------------------

Name <b>WGB-ARP-SW-DR-PL-00208</b>	Rev <b>P3</b>
---------------------------------------	------------------



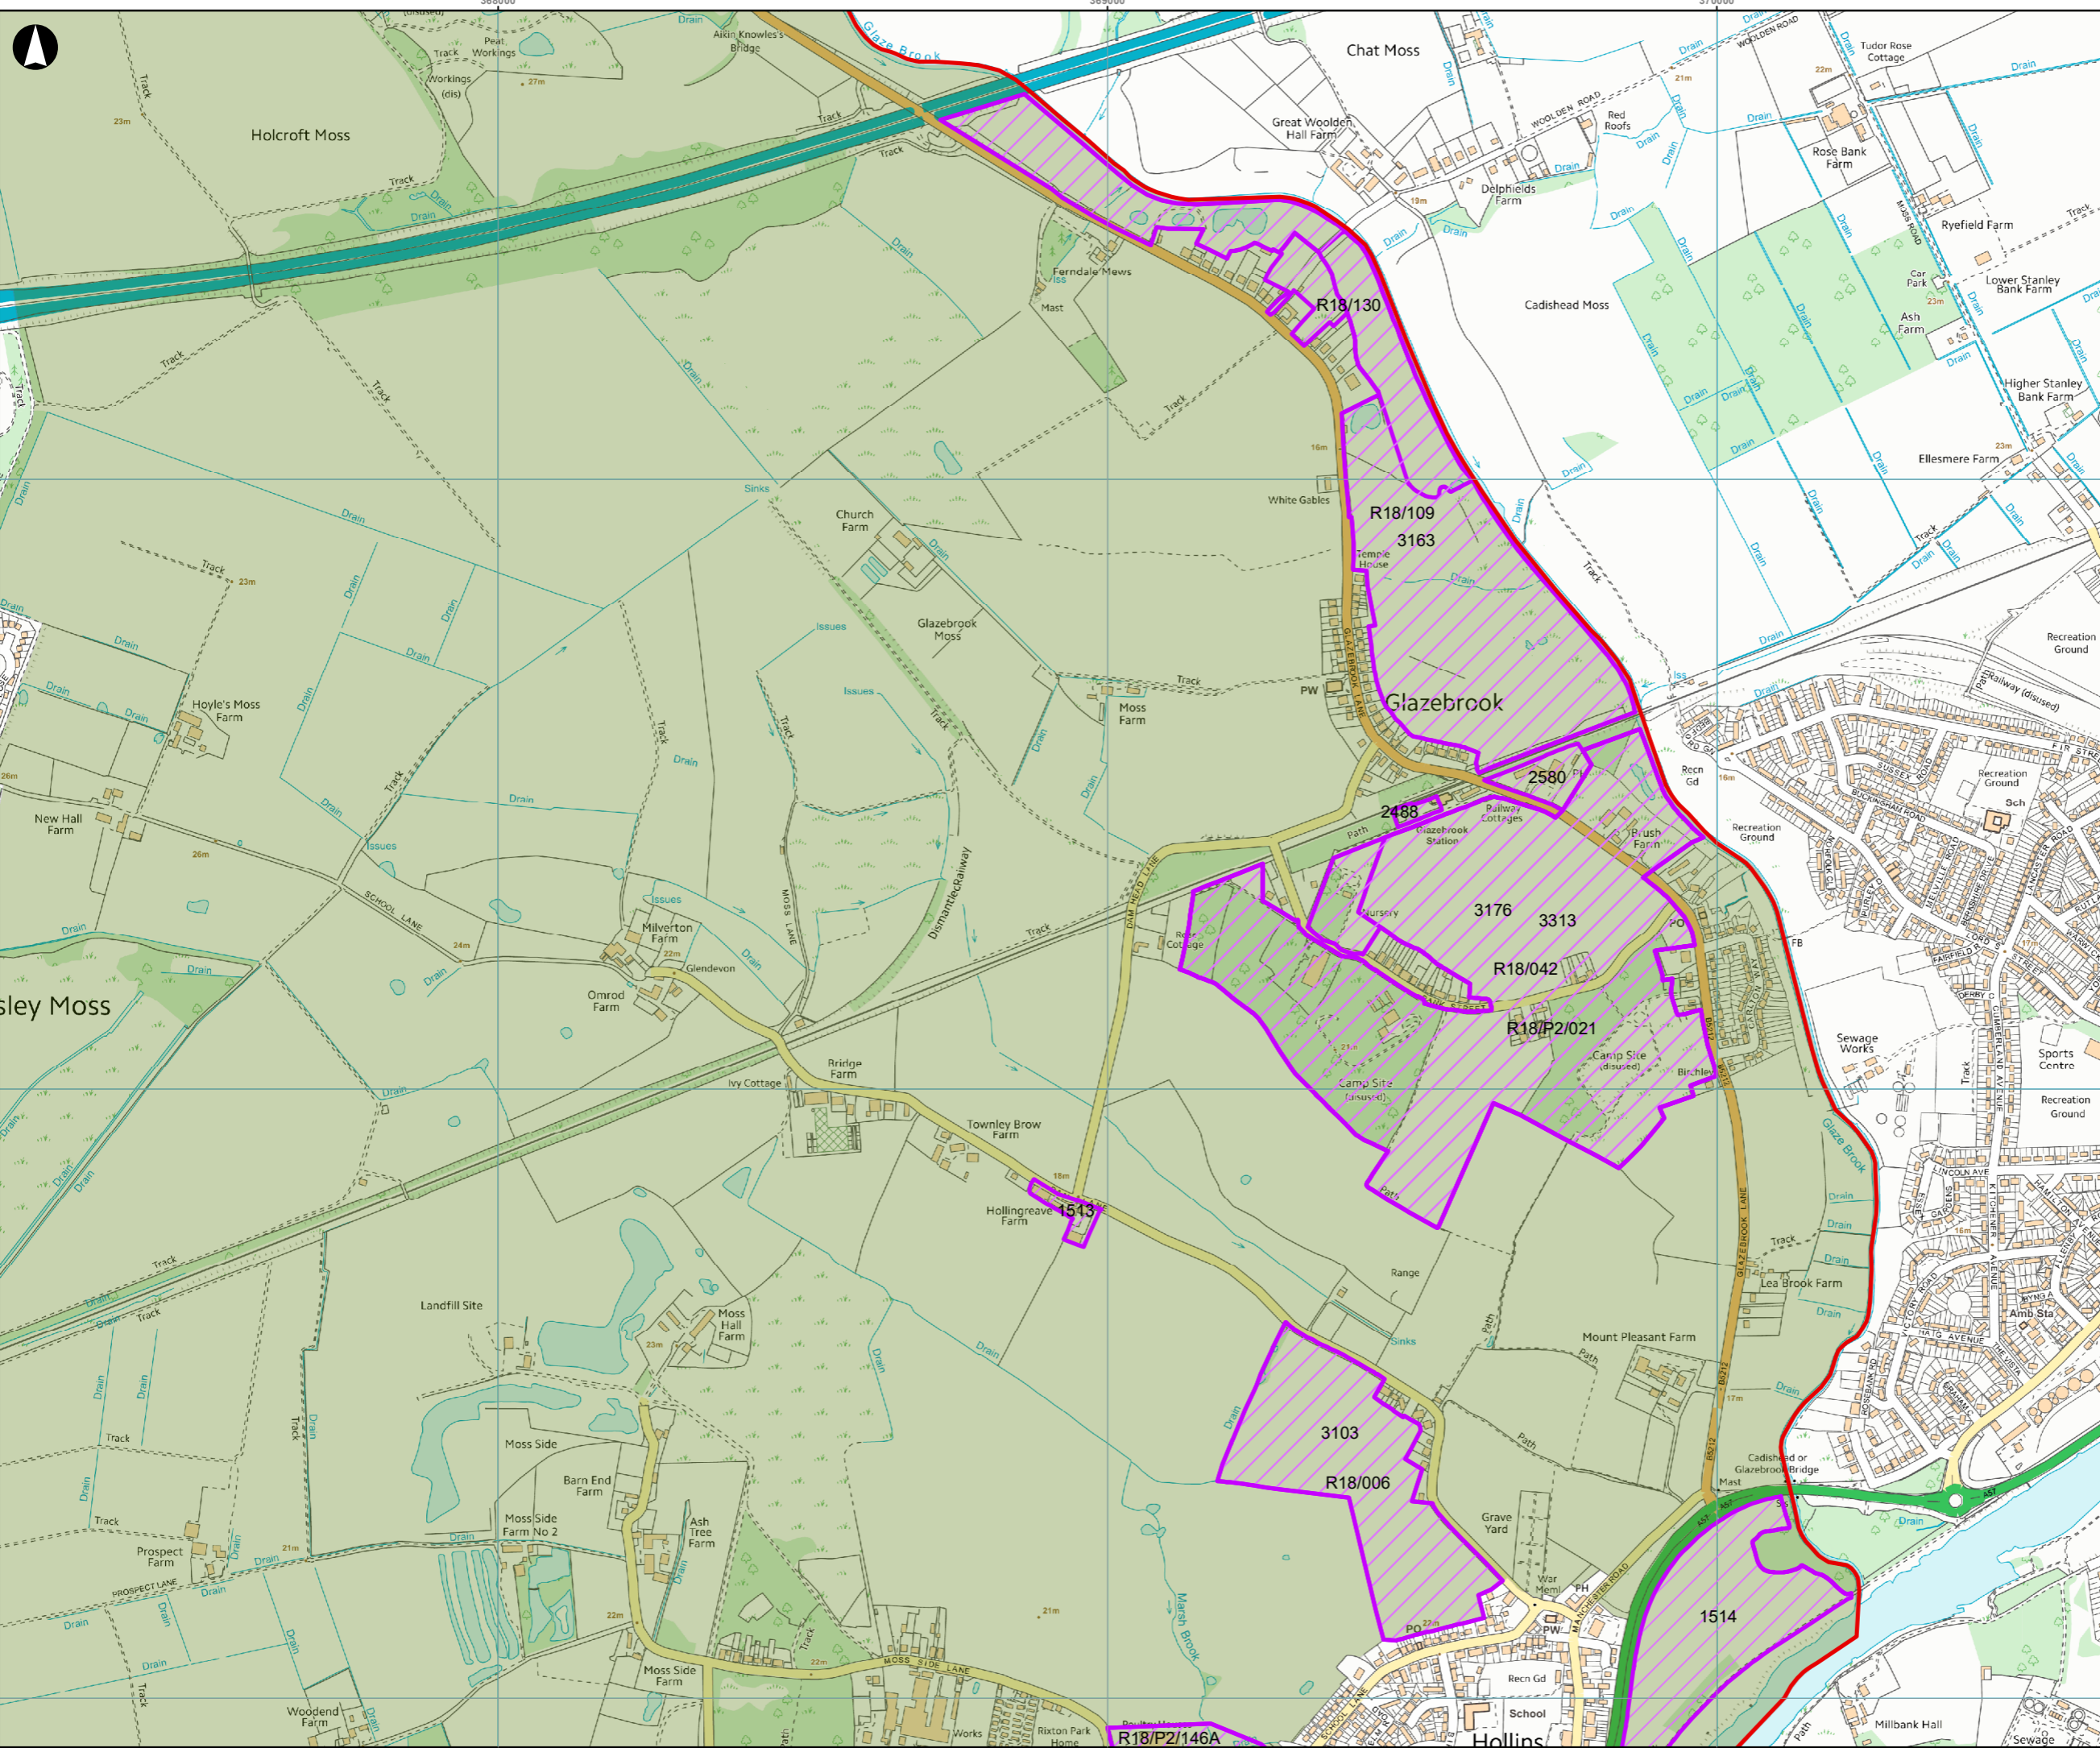

**Key**

- District Boundary
- Reg 18 & SHLAA Sites
- Green Belt

P3	27/04/2020	APS	AO	JHB
Issue	Date	By	Chkd	Appd

Metres

0 125 250 500

**ARUP**

6th Floor, 3 Piccadilly Place  
 Manchester M1 3BN  
 Tel: +44(0)161 228 2331 Fax: +44(0)161 228 6879  
 www.arup.com

Client  
**Warrington Borough Council**


Project Title  
**Warrington Green Belt Assessment**

Drawing Title  
**Green Belt Sites  
 Page 9 of 20**

Scale at A3  
**1:10,000**

Arup Job No <b>259672-00</b>	Suitability <b>Draft</b>
---------------------------------	-----------------------------


Name <b>WGB-ARP-SW-DR-PL-00209</b>	Rev <b>P3</b>
---------------------------------------	------------------

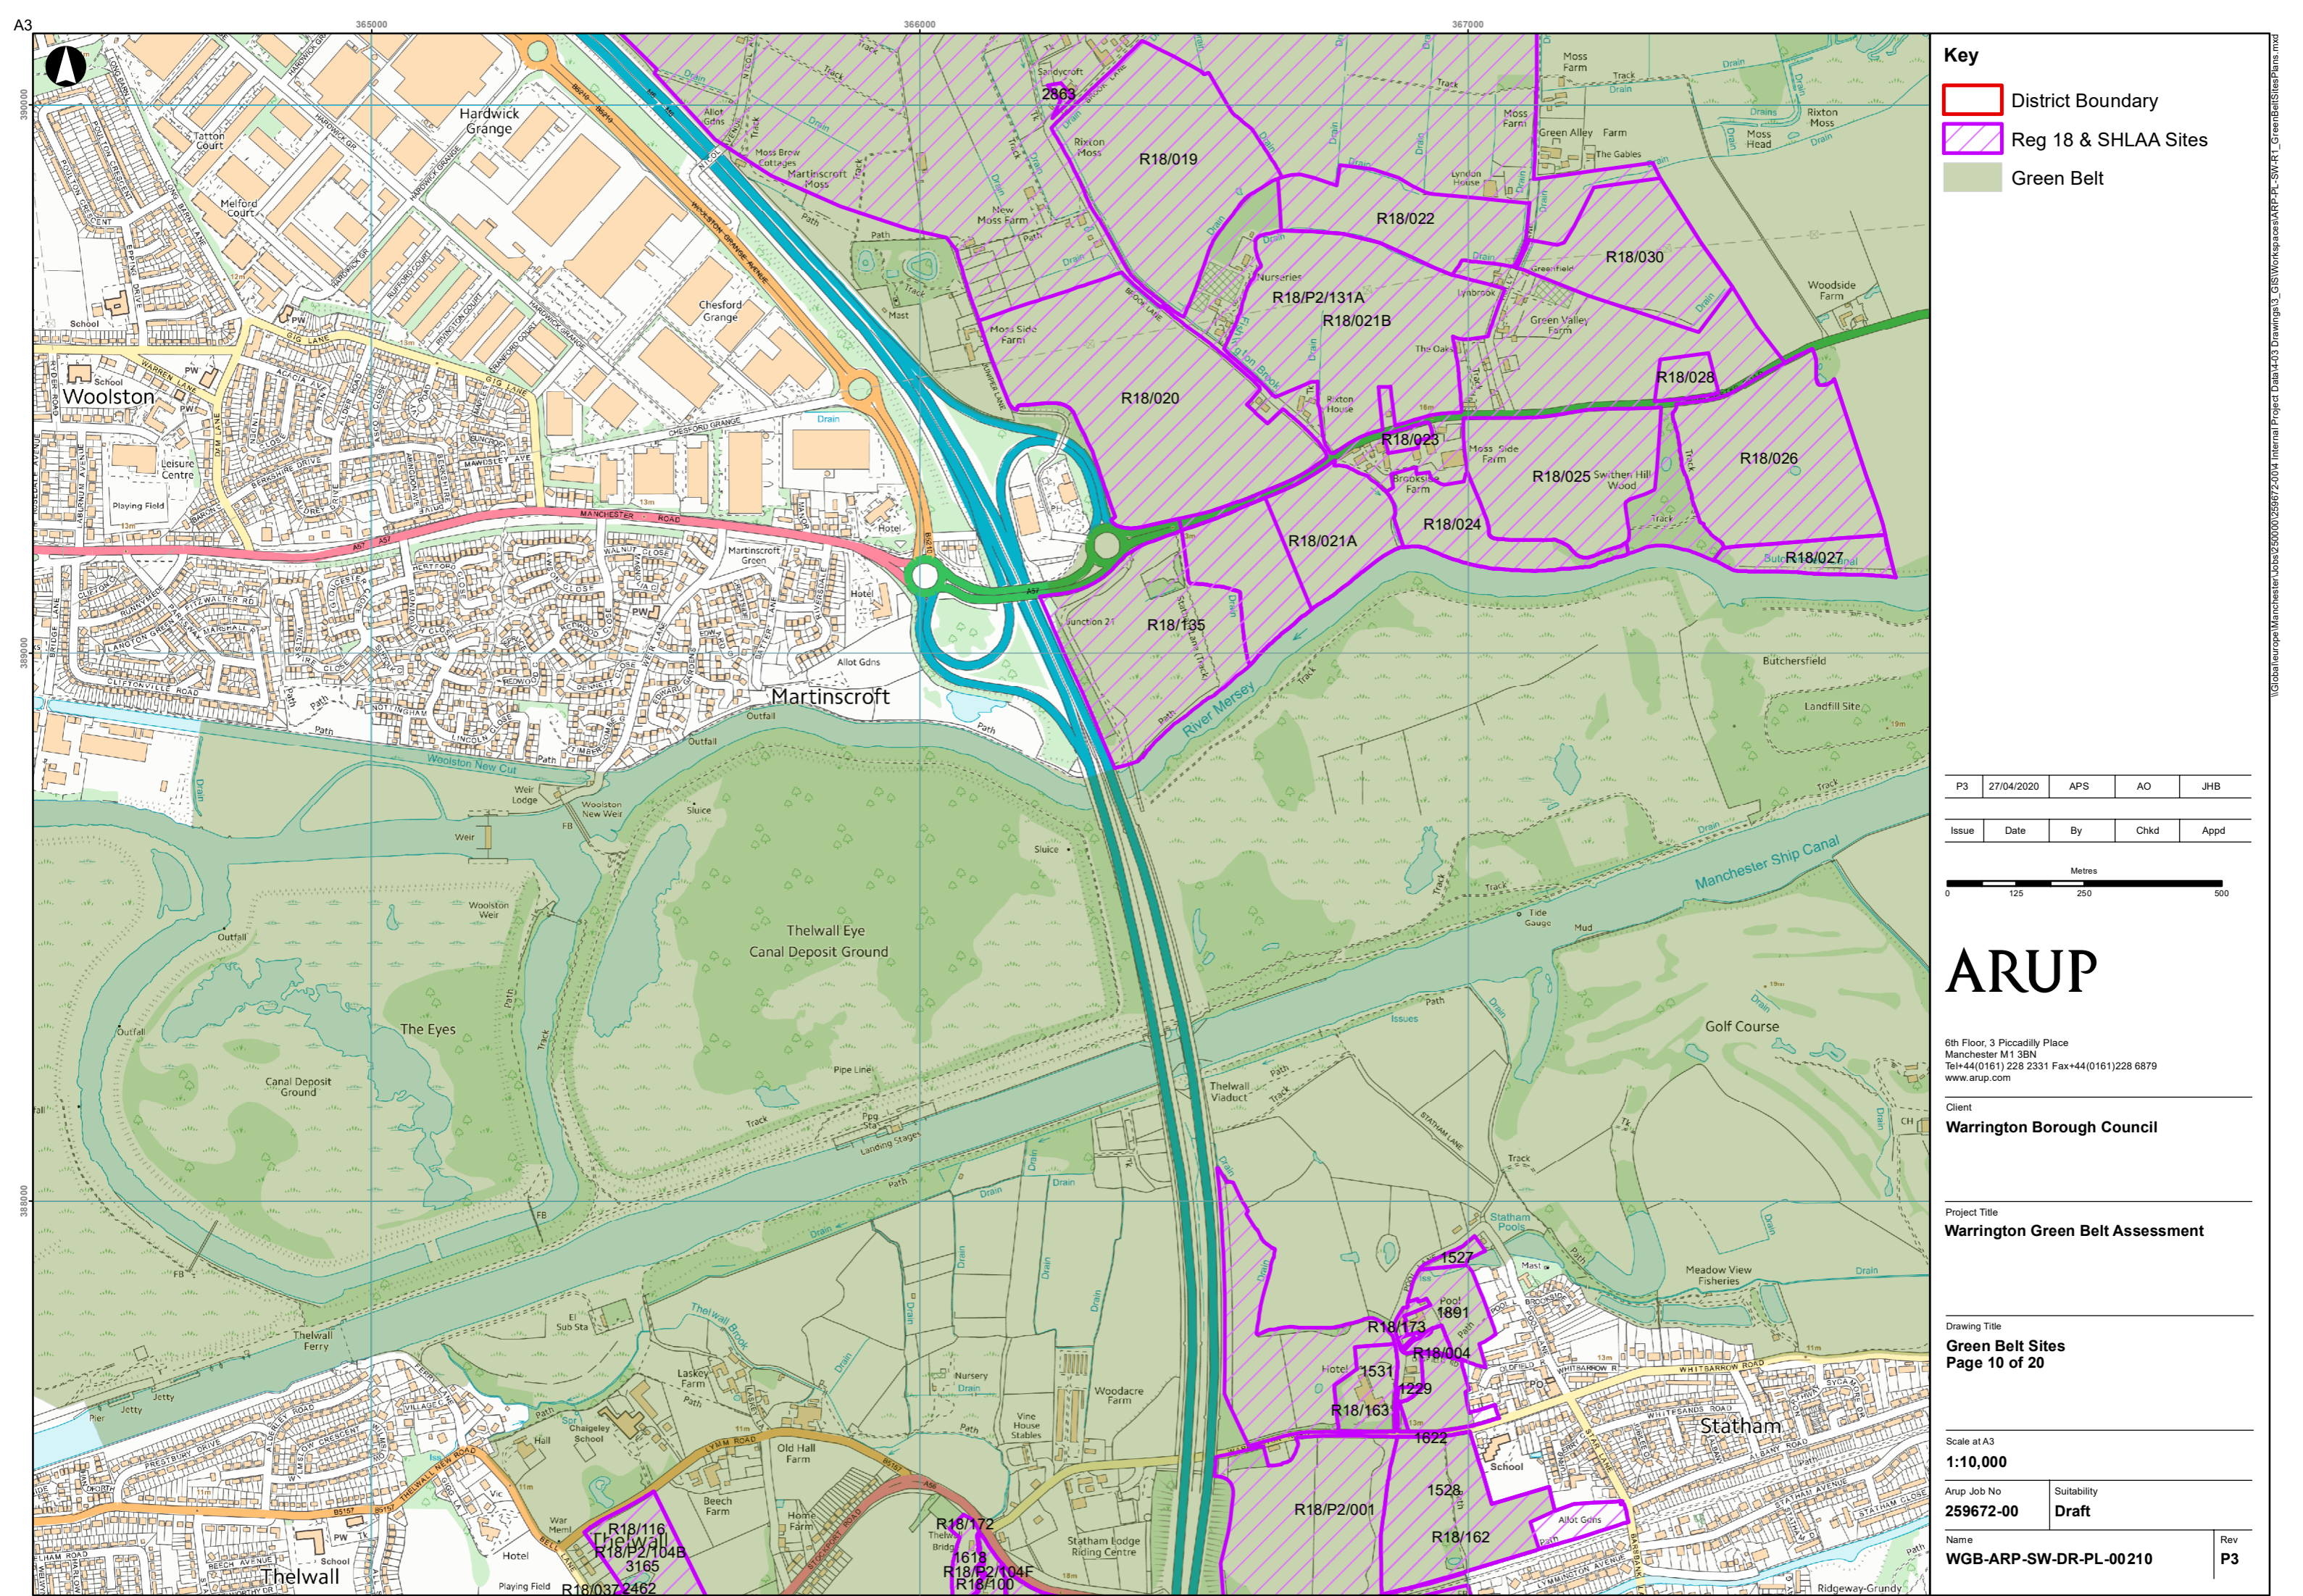

**Key**

- District Boundary
- Reg 18 & SHLAA Sites
- Green Belt

P3	27/04/2020	APS	AO	JHB
Issue	Date	By	Chkd	Appd

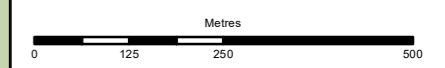

# ARUP

6th Floor, 3 Piccadilly Place  
 Manchester M1 3BN  
 Tel: +44(0)161 228 2331 Fax: +44(0)161 228 6879  
 www.arup.com

Client  
**Warrington Borough Council**

Project Title  
**Warrington Green Belt Assessment**

Drawing Title  
**Green Belt Sites  
 Page 10 of 20**


Scale at A3  
**1:10,000**

Arup Job No  
**259672-00**

Suitability  
**Draft**

Name  
**WGB-ARP-SW-DR-PL-00210**

Rev  
**P3**

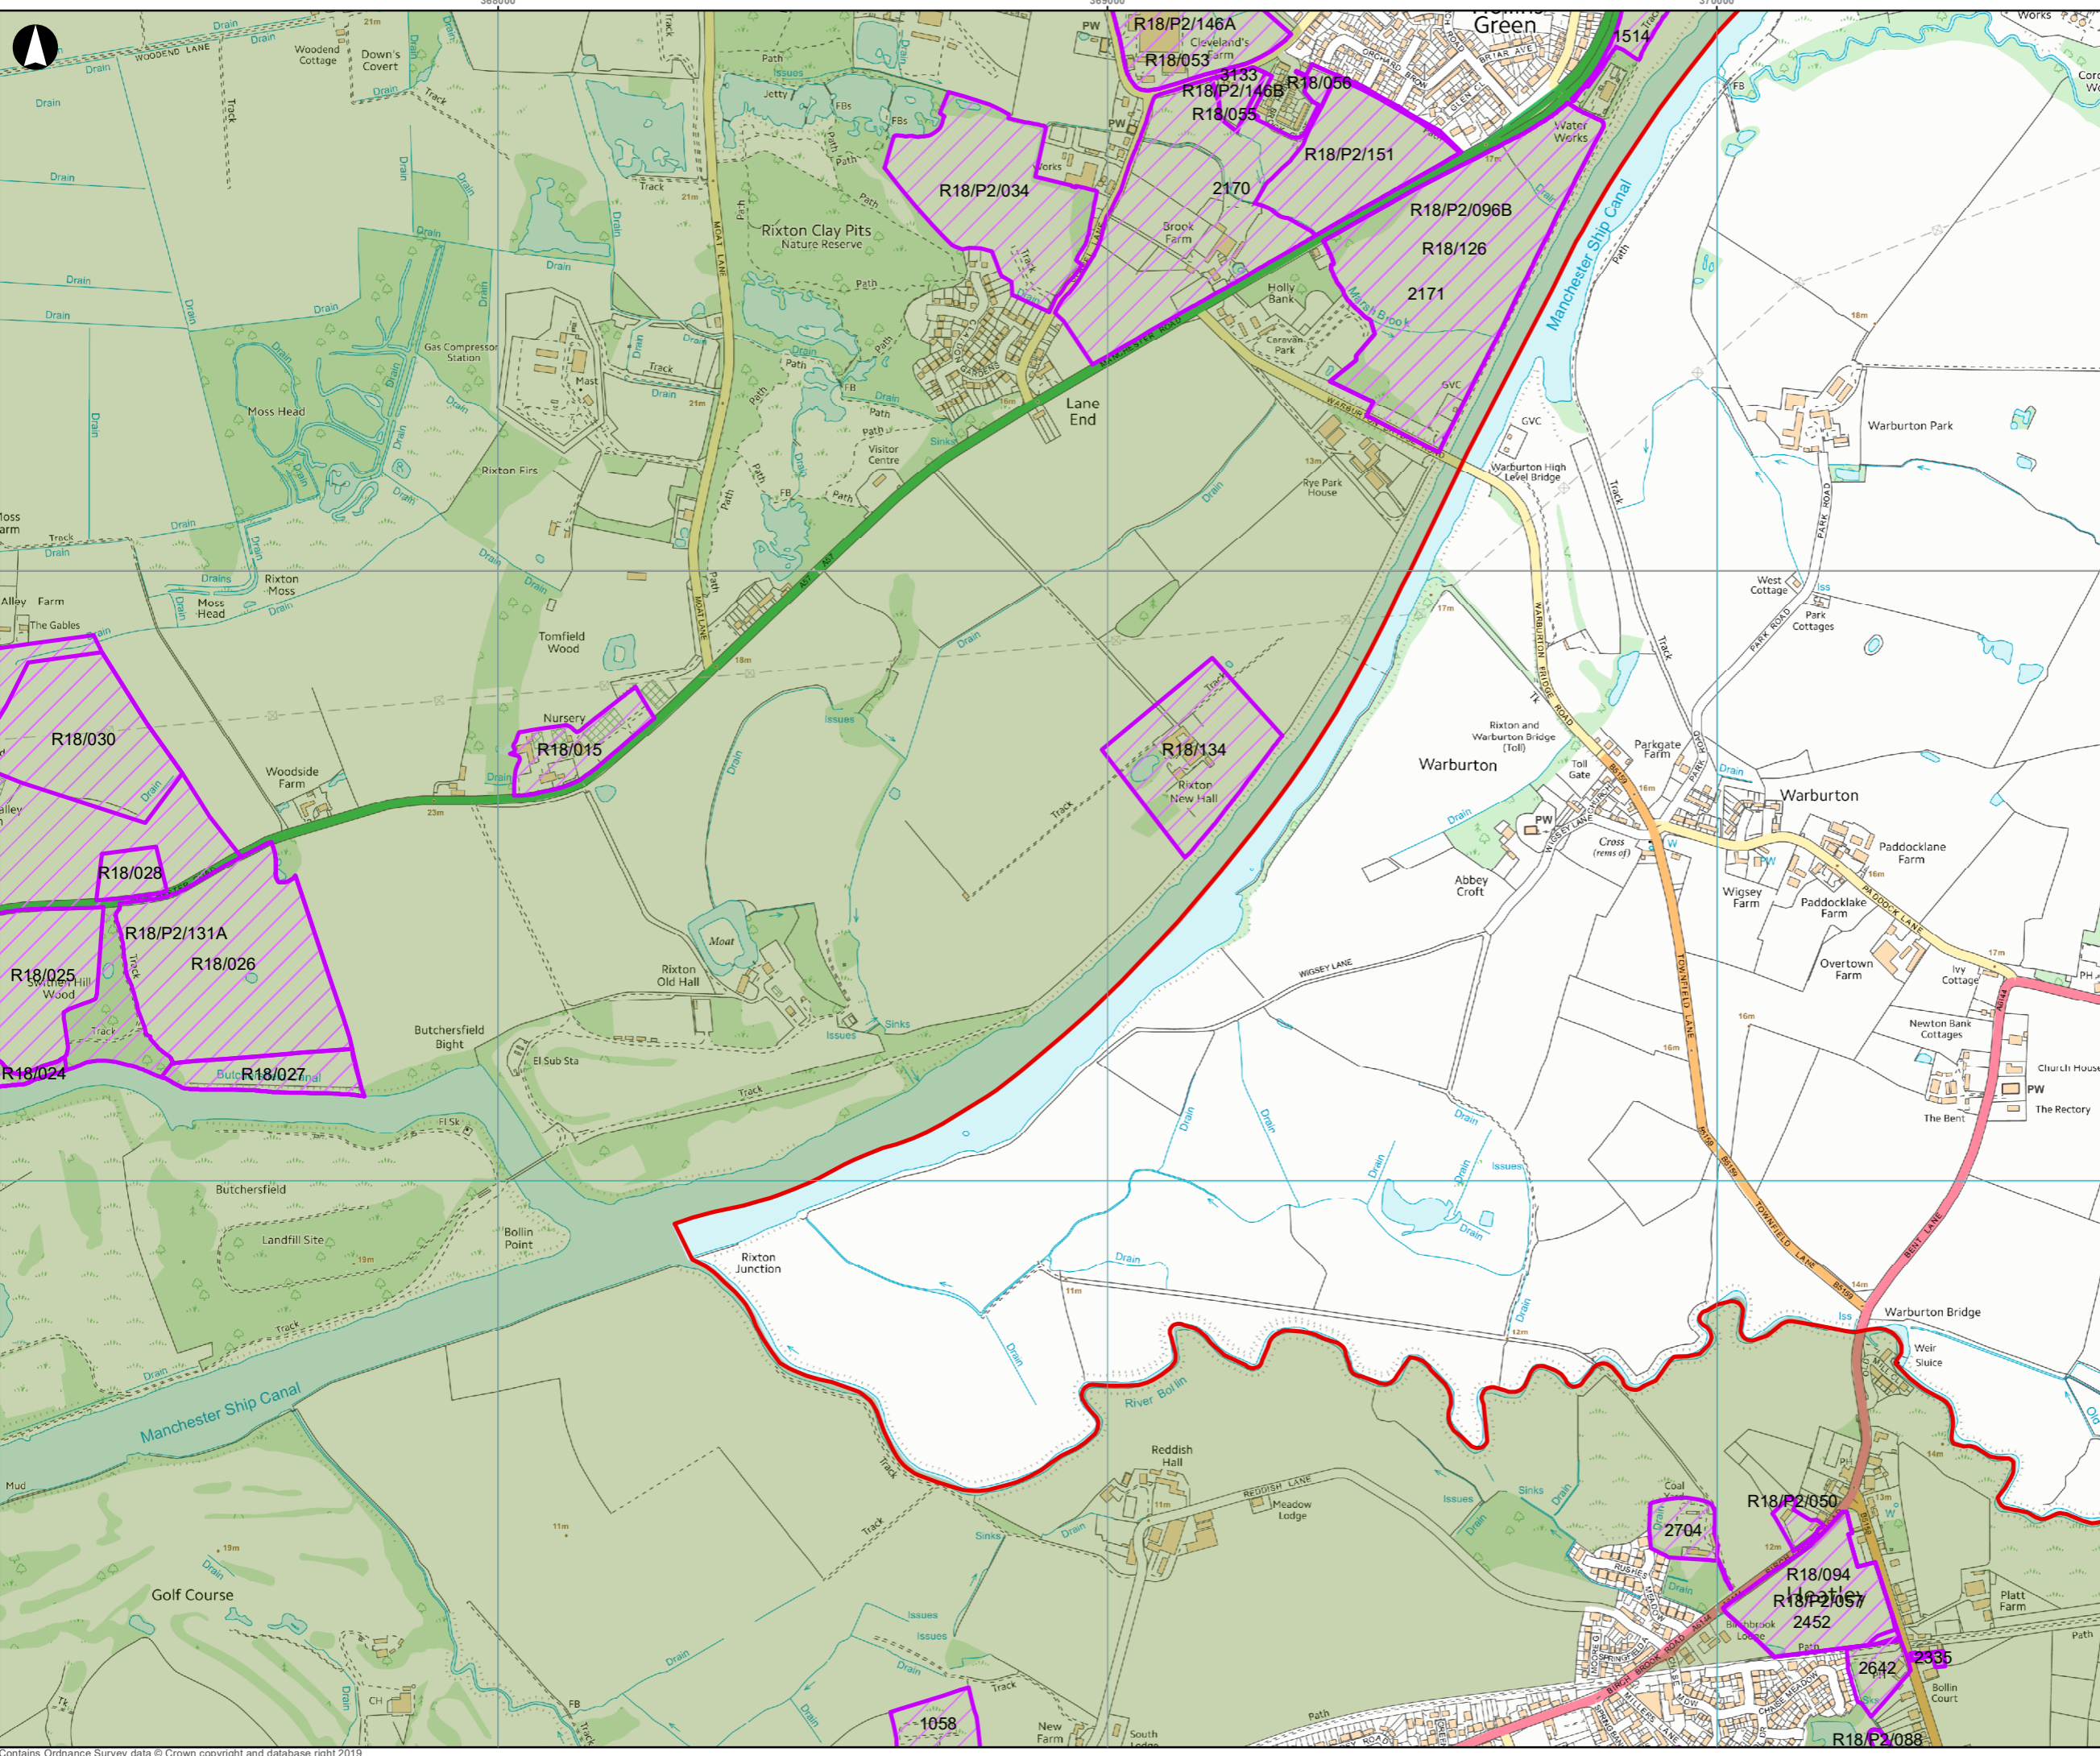

**Key**

- District Boundary
- Reg 18 & SHLAA Sites
- Green Belt

P3	27/04/2020	APS	AO	JHB
Issue	Date	By	Chkd	Appd

Metres

0 125 250 500

**ARUP**

6th Floor, 3 Piccadilly Place  
 Manchester M1 3BN  
 Tel+44(0)161 228 2331 Fax+44(0)161 228 6879  
 www.arup.com

Client  
**Warrington Borough Council**

---


Project Title  
**Warrington Green Belt Assessment**

---

Drawing Title  
**Green Belt Sites  
 Page 11 of 20**

Scale at A3  
**1:10,000**

Arup Job No <b>259672-00</b>	Suitability <b>Draft</b>
Name <b>WGB-ARP-SW-DR-PL-00211</b>	Rev <b>P3</b>

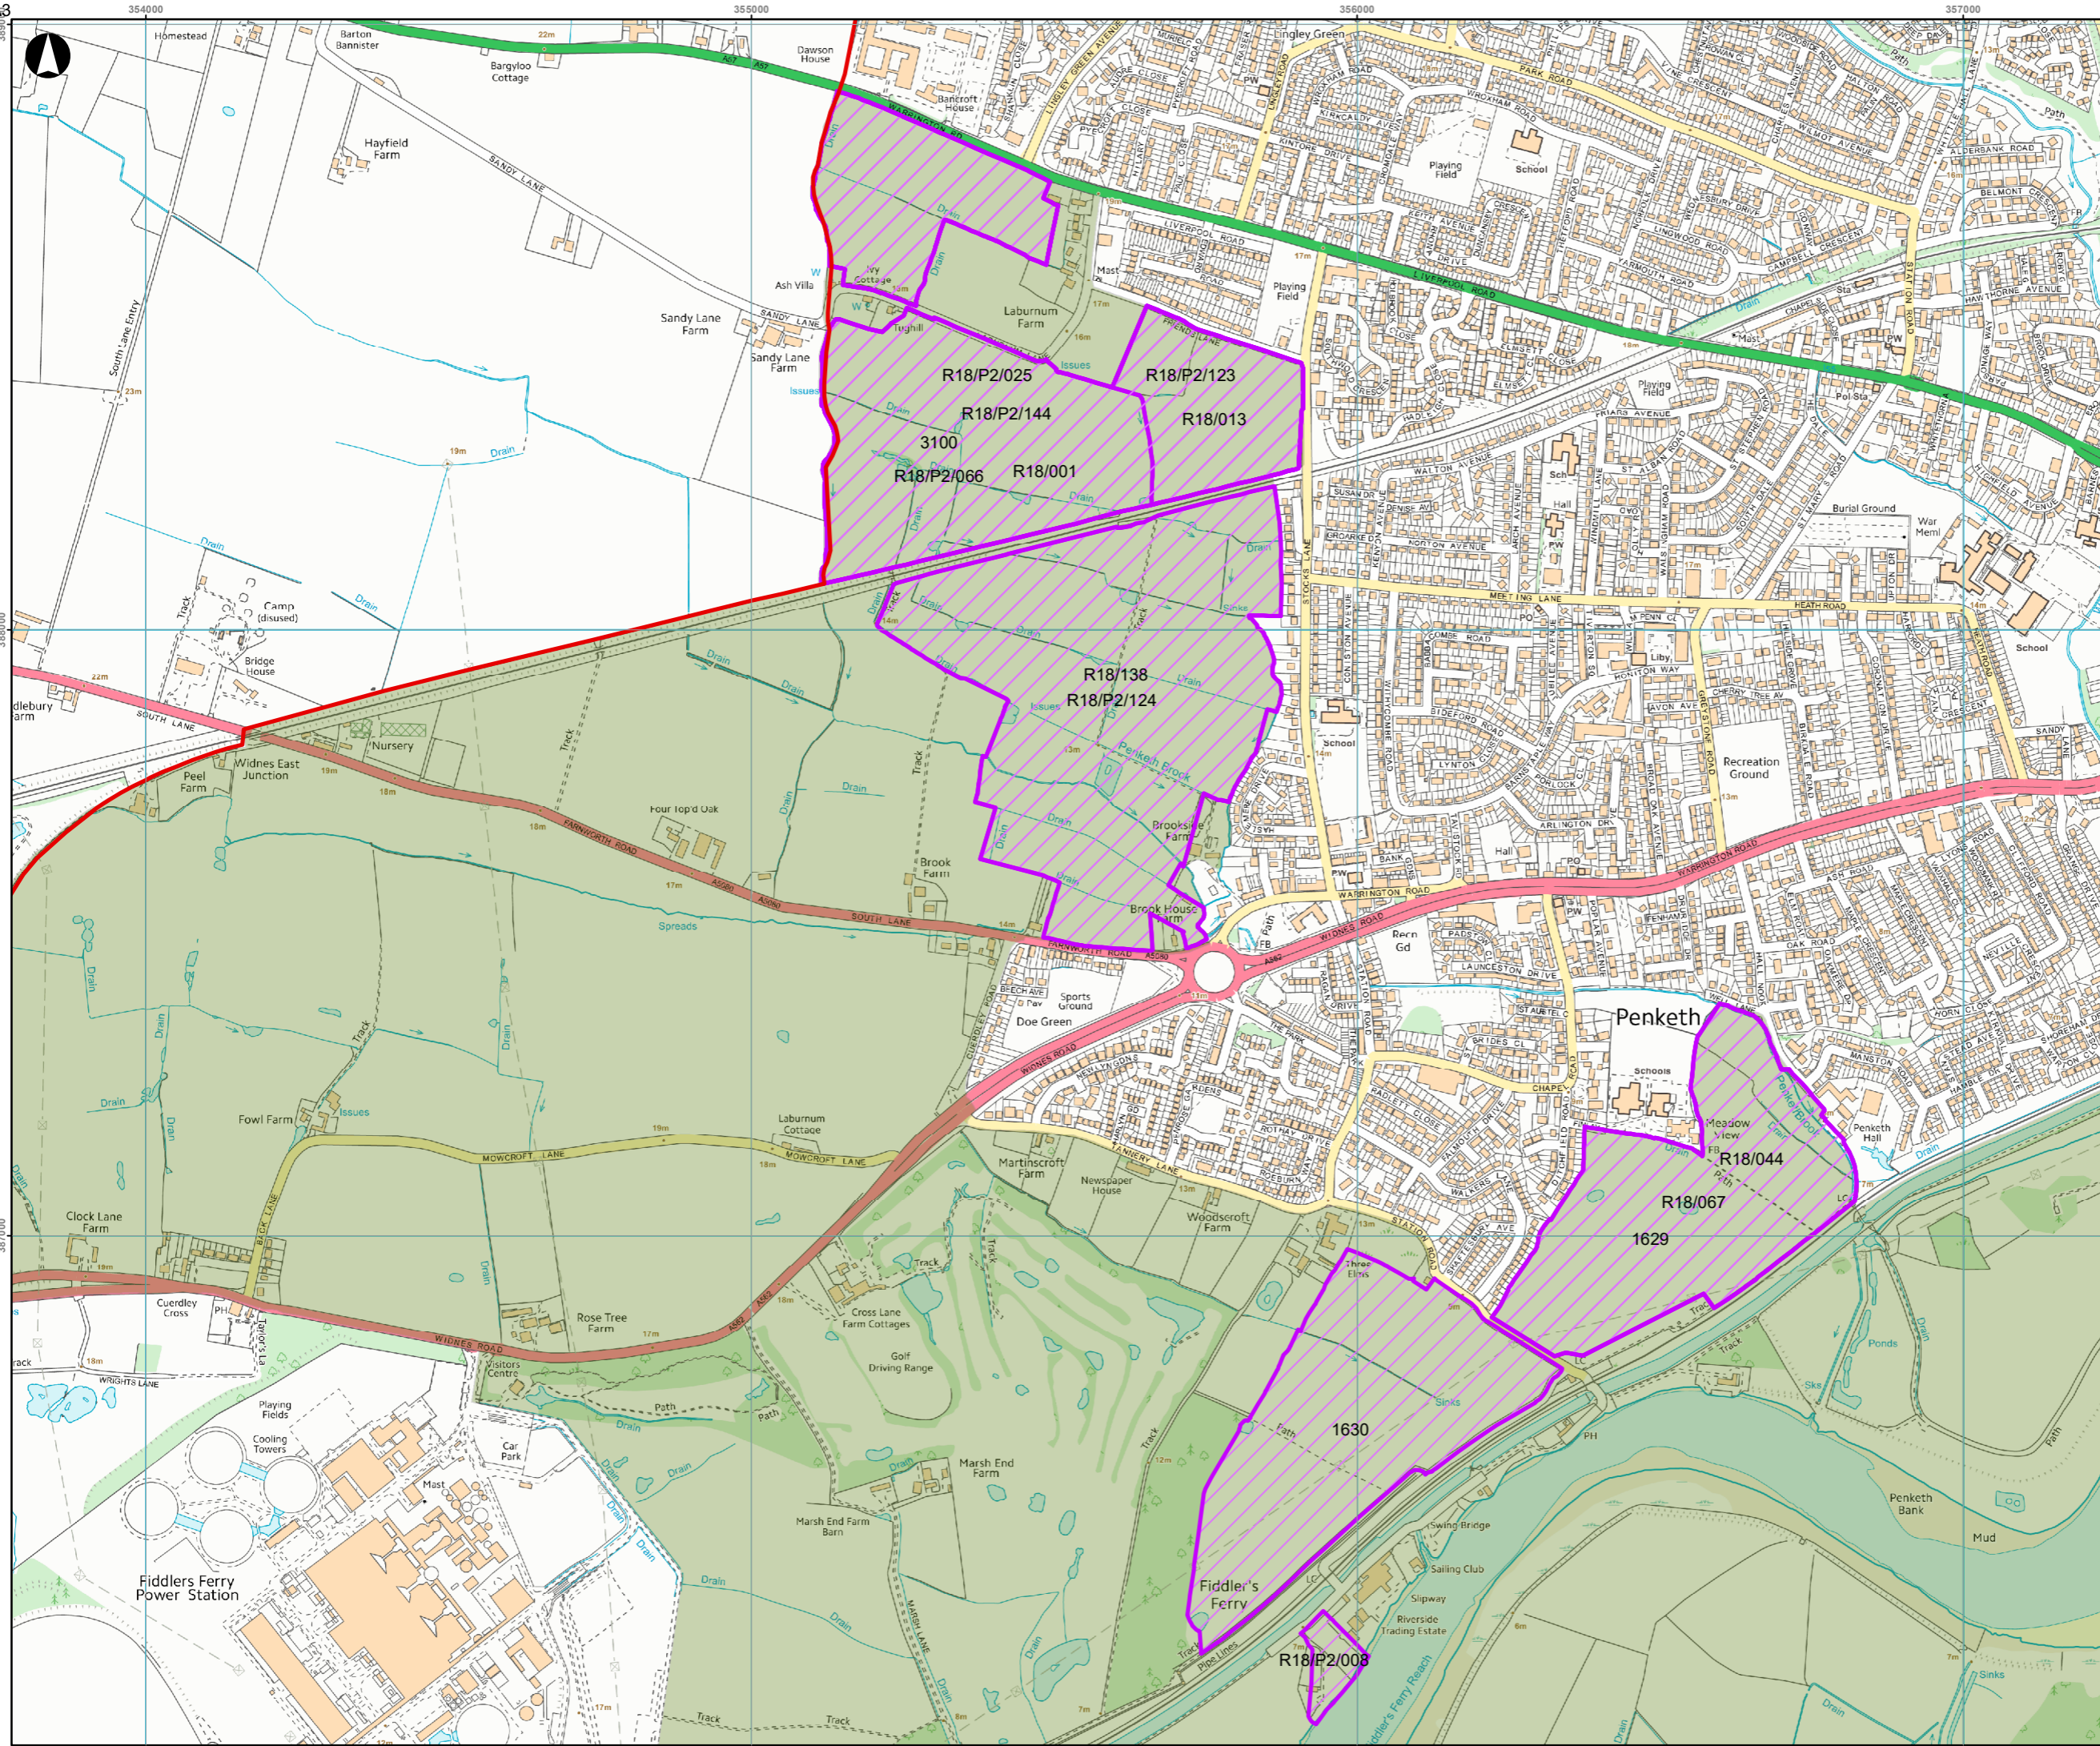

**Key**

- District Boundary
- Reg 18 & SHLAA Sites
- Green Belt

P3	27/04/2020	APS	AO	JHB
Issue	Date	By	Chkd	Appd

Metres

0 125 250 500

**ARUP**

6th Floor, 3 Piccadilly Place  
 Manchester M1 3BN  
 Tel:+44(0)161 228 2331 Fax:+44(0)161 228 6879  
 www.arup.com

Client  
**Warrington Borough Council**


Project Title  
**Warrington Green Belt Assessment**

Drawing Title  
**Green Belt Sites  
 Page 12 of 20**

Scale at A3  
**1:10,000**

Arup Job No <b>259672-00</b>	Suitability <b>Draft</b>
---------------------------------	-----------------------------


Name <b>WGB-ARP-SW-DR-PL-00212</b>	Rev <b>P3</b>
---------------------------------------	------------------

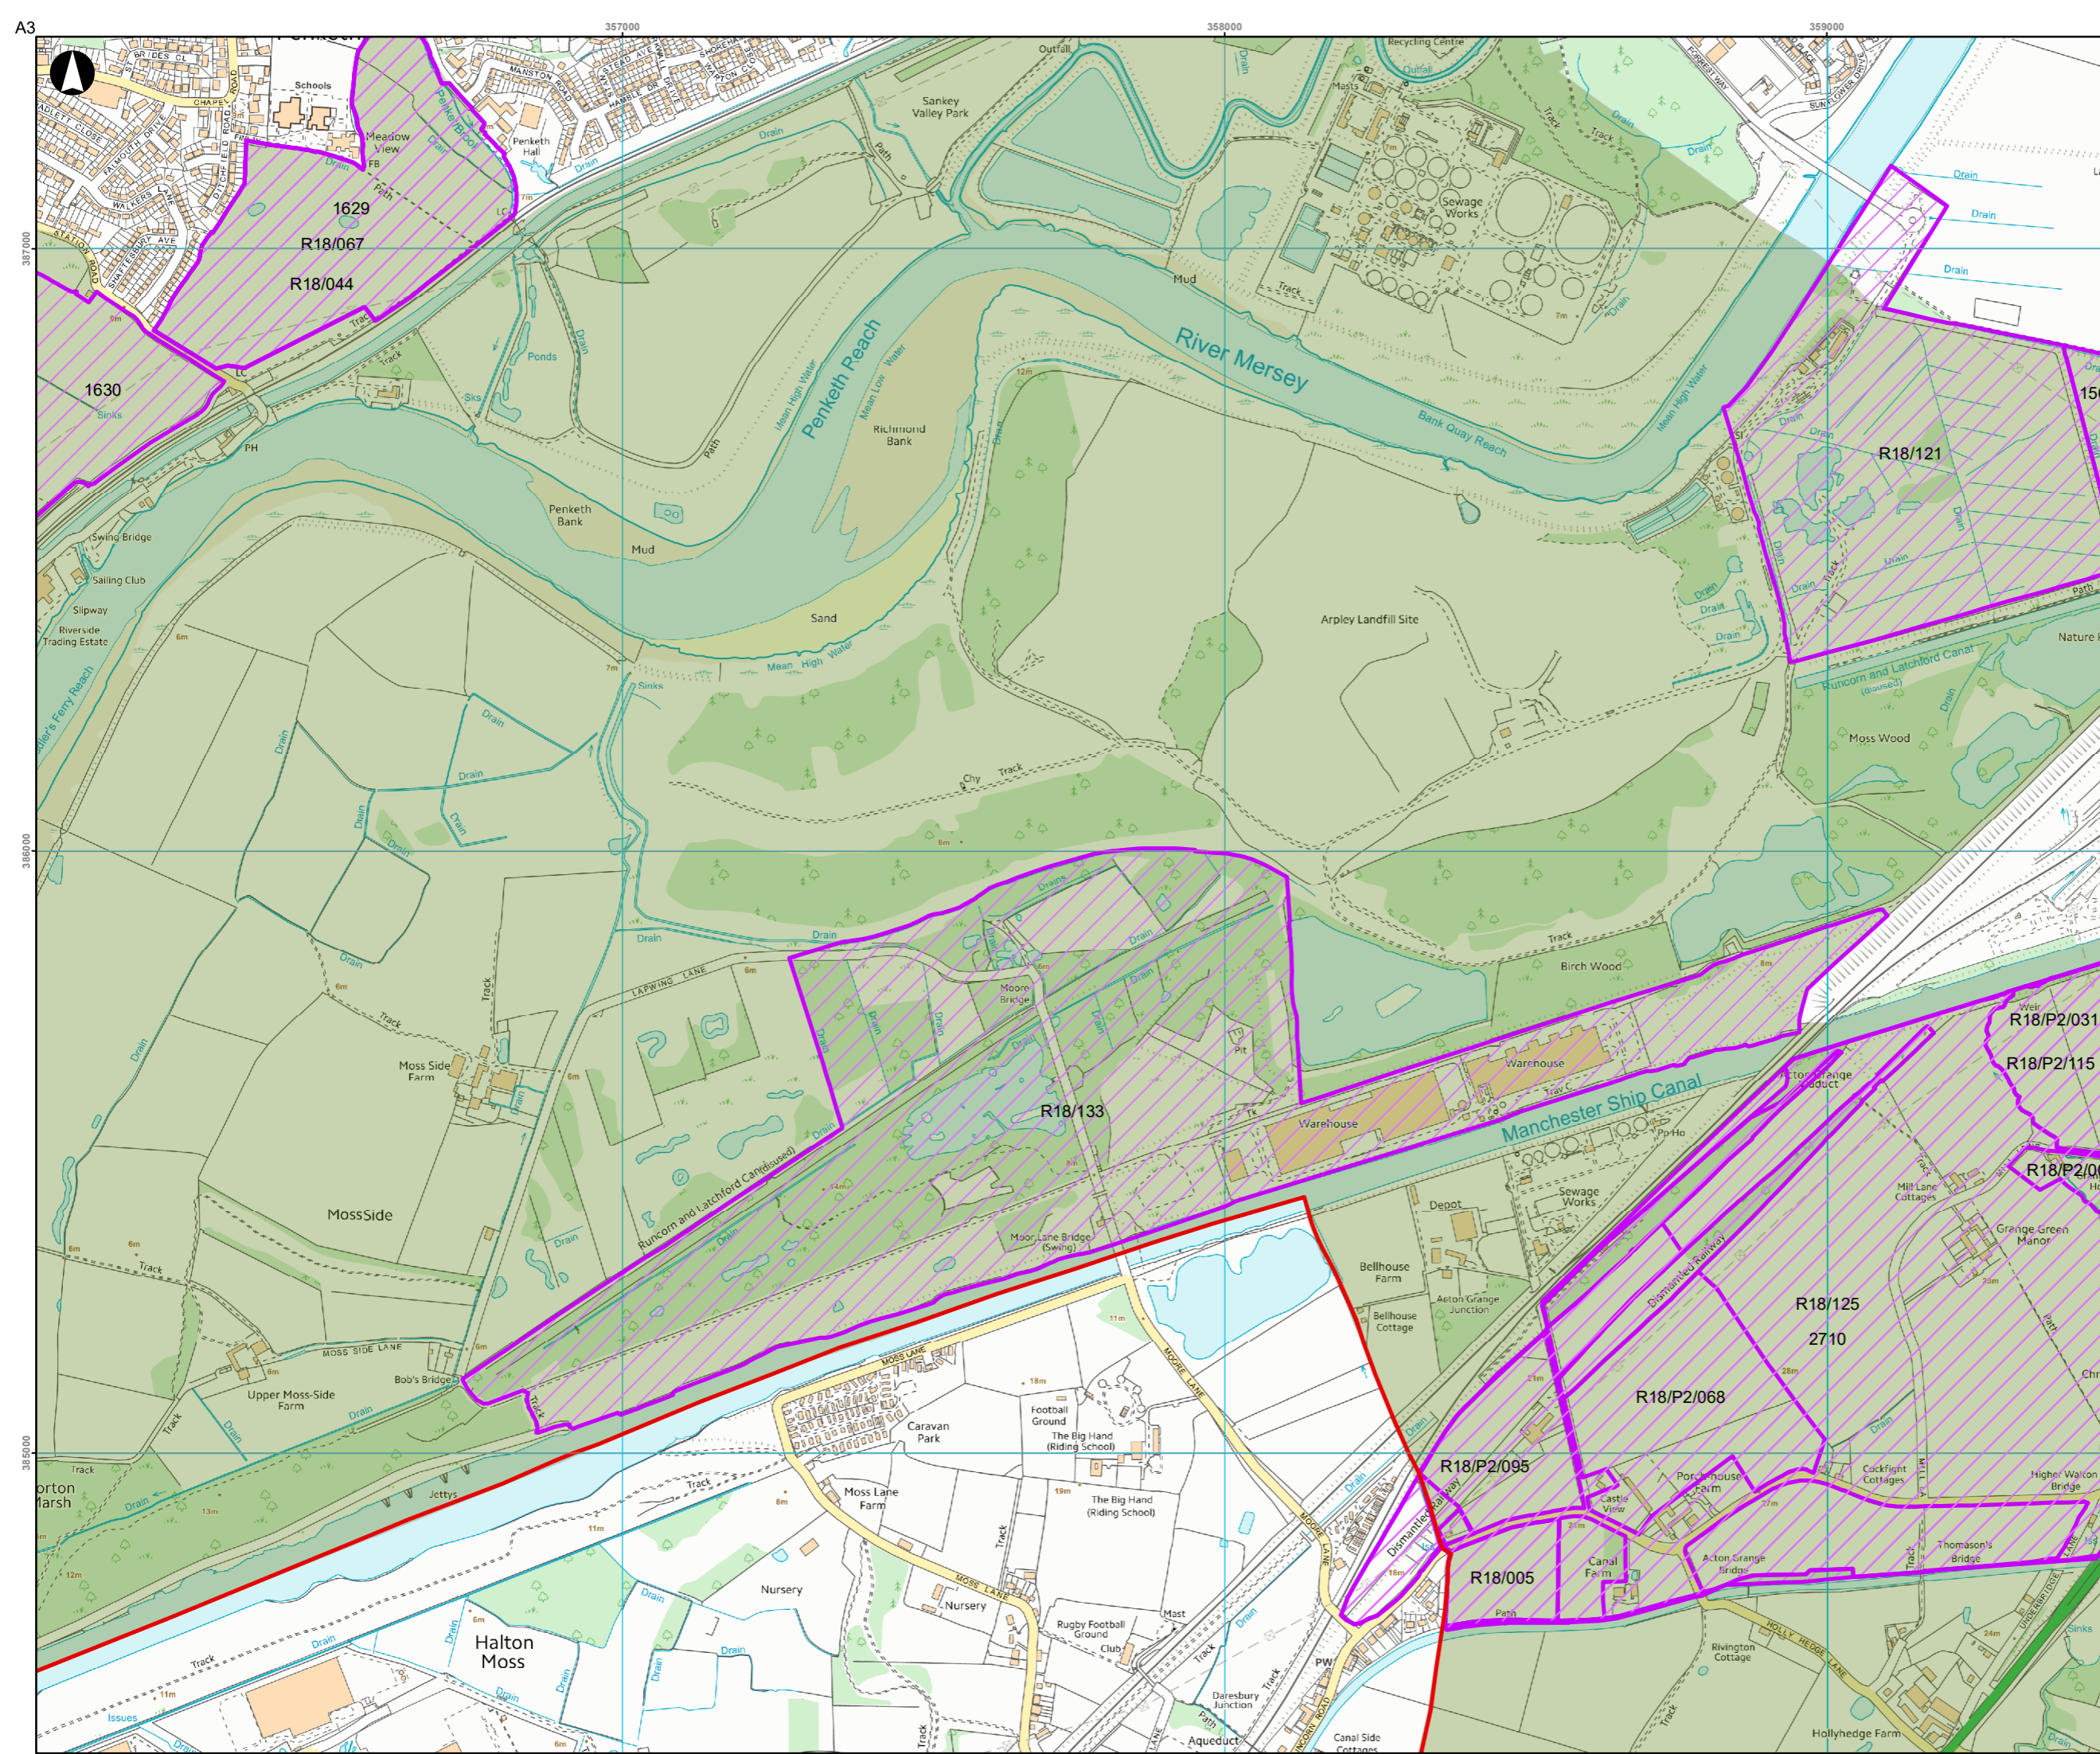

**Key**

- District Boundary
- Reg 18 & SHLAA Sites
- Green Belt

P3	27/04/2020	APS	AO	JHB
Issue	Date	By	Chkd	Appd

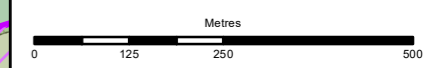

# ARUP

6th Floor, 3 Piccadilly Place  
 Manchester M1 3BN  
 Tel:+44(0)161 228 2331 Fax:+44(0)161 228 6879  
 www.arup.com

Client  
**Warrington Borough Council**


Project Title  
**Warrington Green Belt Assessment**

Drawing Title  
**Green Belt Sites  
 Page 13 of 20**

Scale at A3  
**1:10,000**

Arup Job No <b>259672-00</b>	Suitability <b>Draft</b>
---------------------------------	-----------------------------


Name <b>WGB-ARP-SW-DR-PL-00213</b>	Rev <b>P3</b>
---------------------------------------	------------------

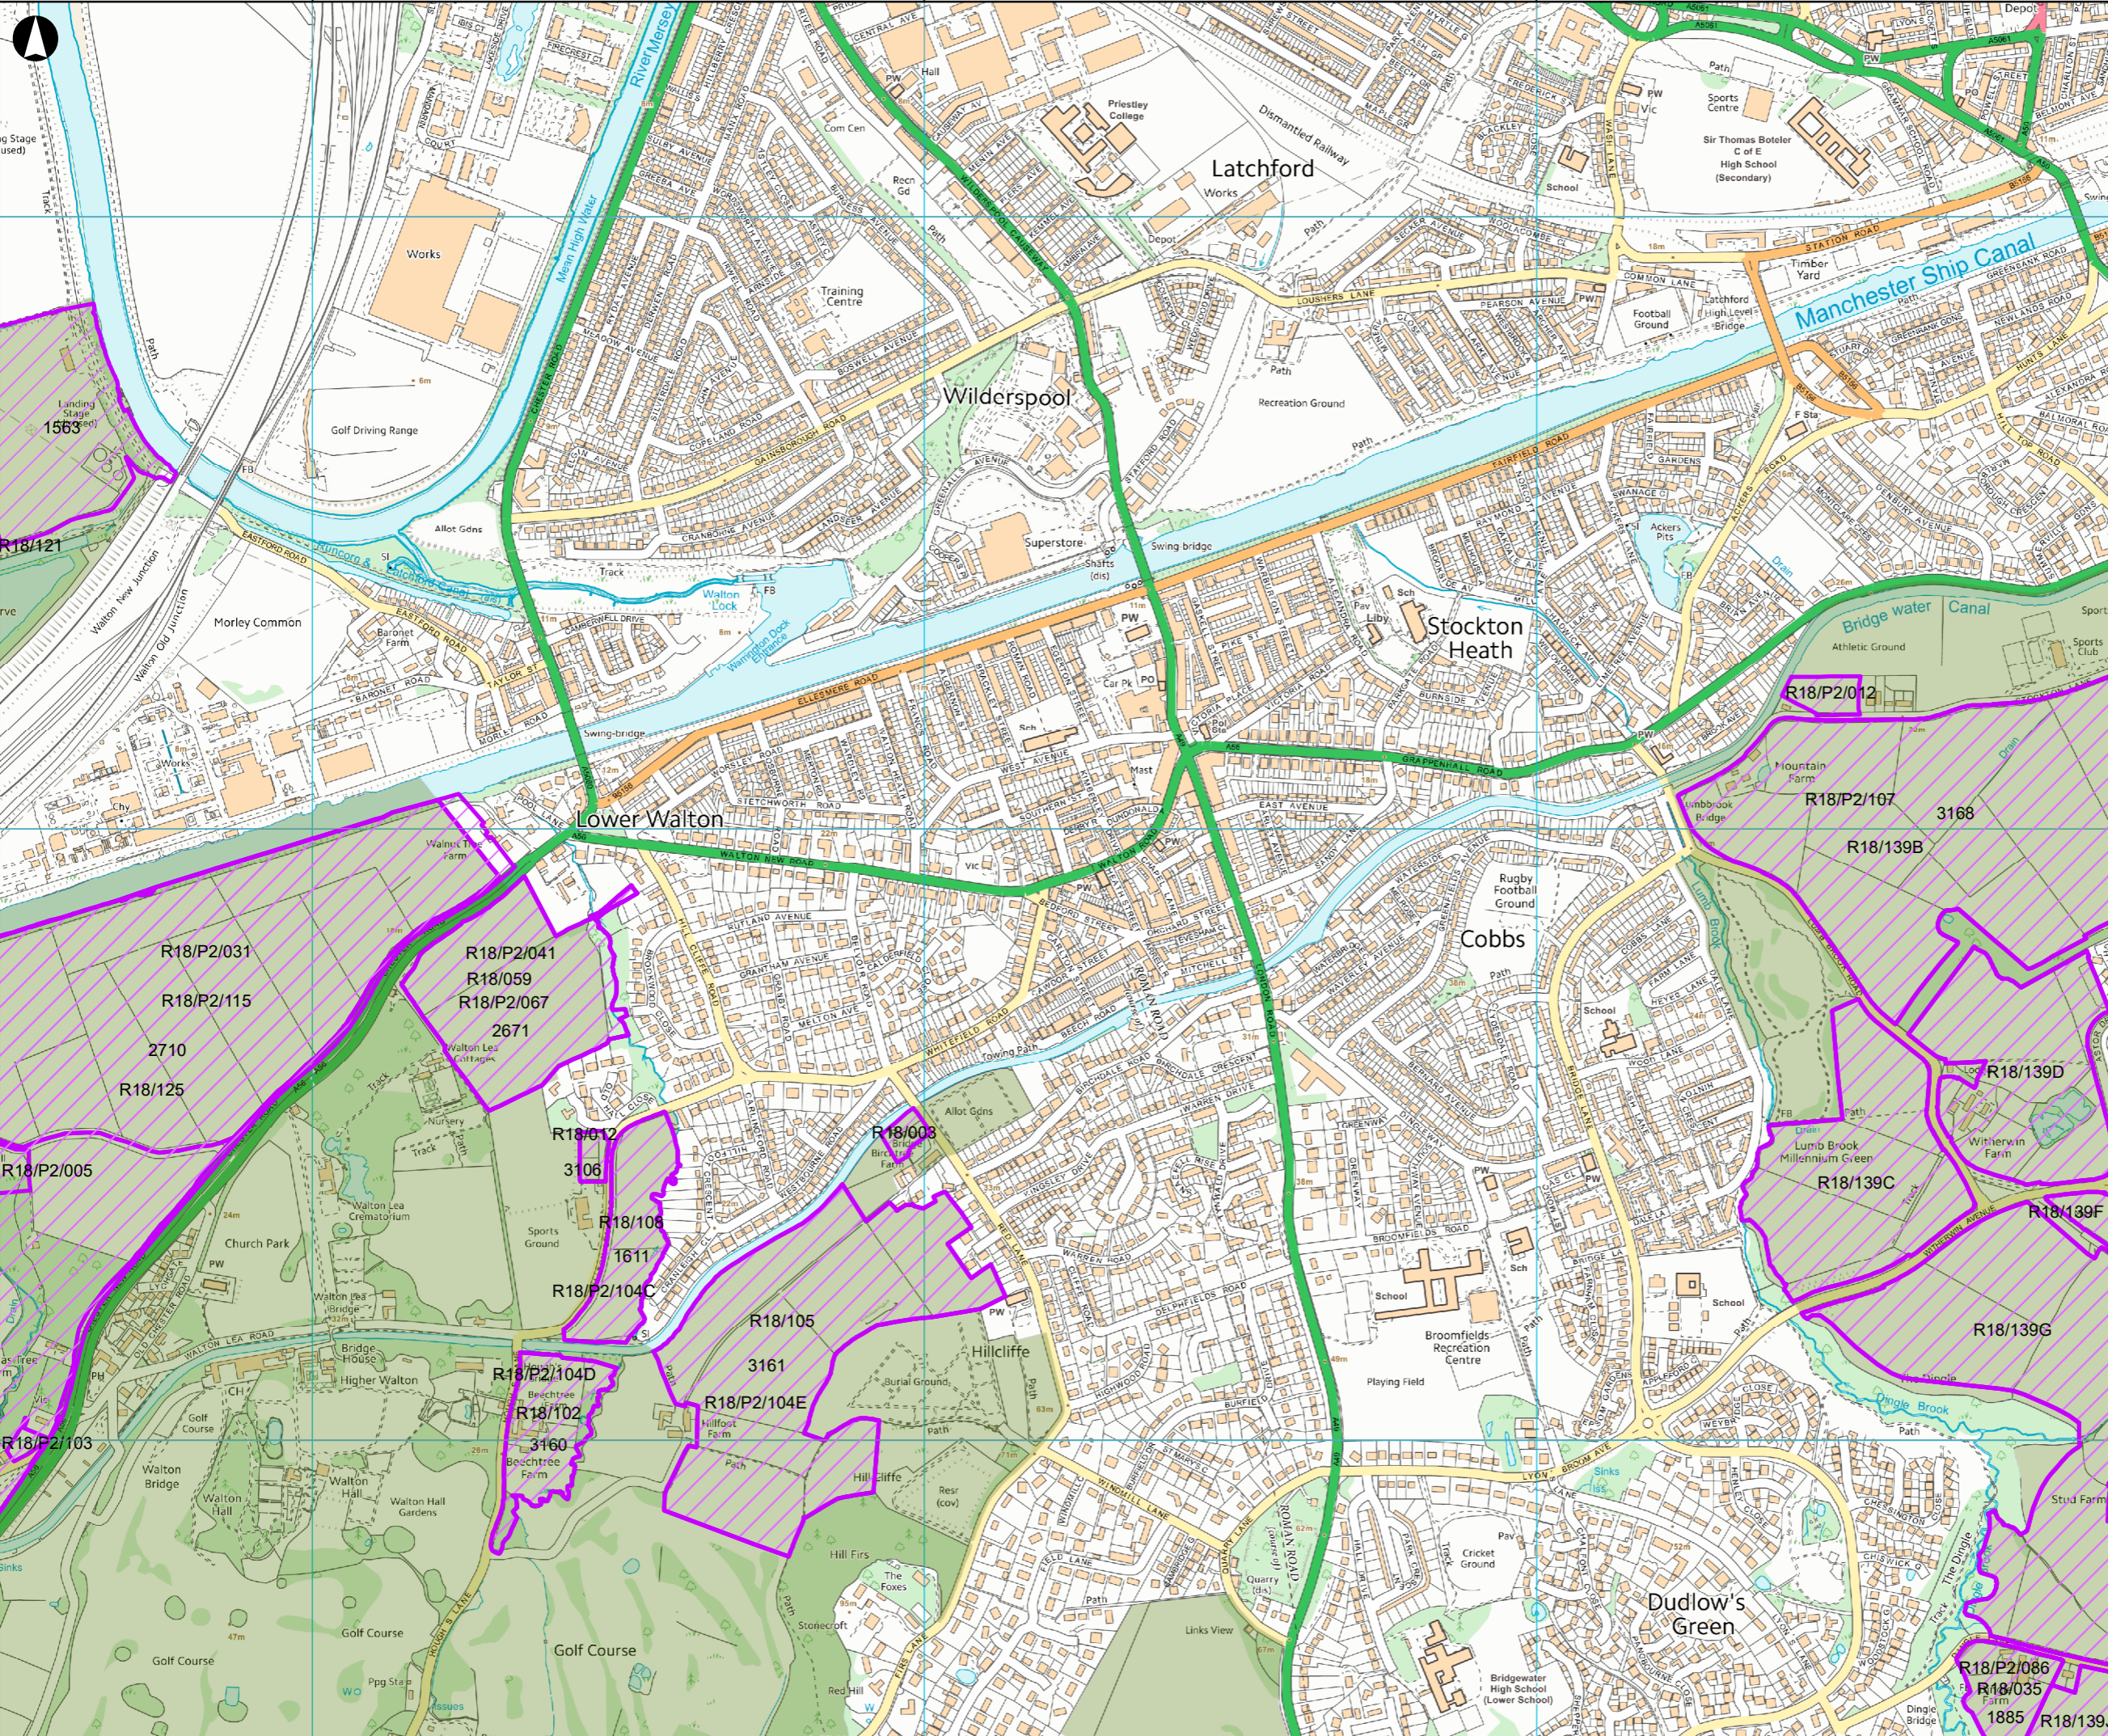

**Key**

- District Boundary
- Reg 18 & SHLAA Sites
- Green Belt

P3	27/04/2020	APS	AO	JHB
Issue	Date	By	Chkd	Appd

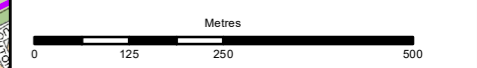

**ARUP**

6th Floor, 3 Piccadilly Place  
 Manchester M1 3BN  
 Tel: +44(0)161 228 2331 Fax: +44(0)161 228 6879  
 www.arup.com

Client  
**Warrington Borough Council**


Project Title  
**Warrington Green Belt Assessment**

Drawing Title  
**Green Belt Sites  
 Page 14 of 20**

Scale at A3  
**1:10,000**

Arup Job No <b>259672-00</b>	Suitability <b>Draft</b>
---------------------------------	-----------------------------

Name <b>WGB-ARP-SW-DR-PL-00214</b>	Rev <b>P3</b>
---------------------------------------	------------------

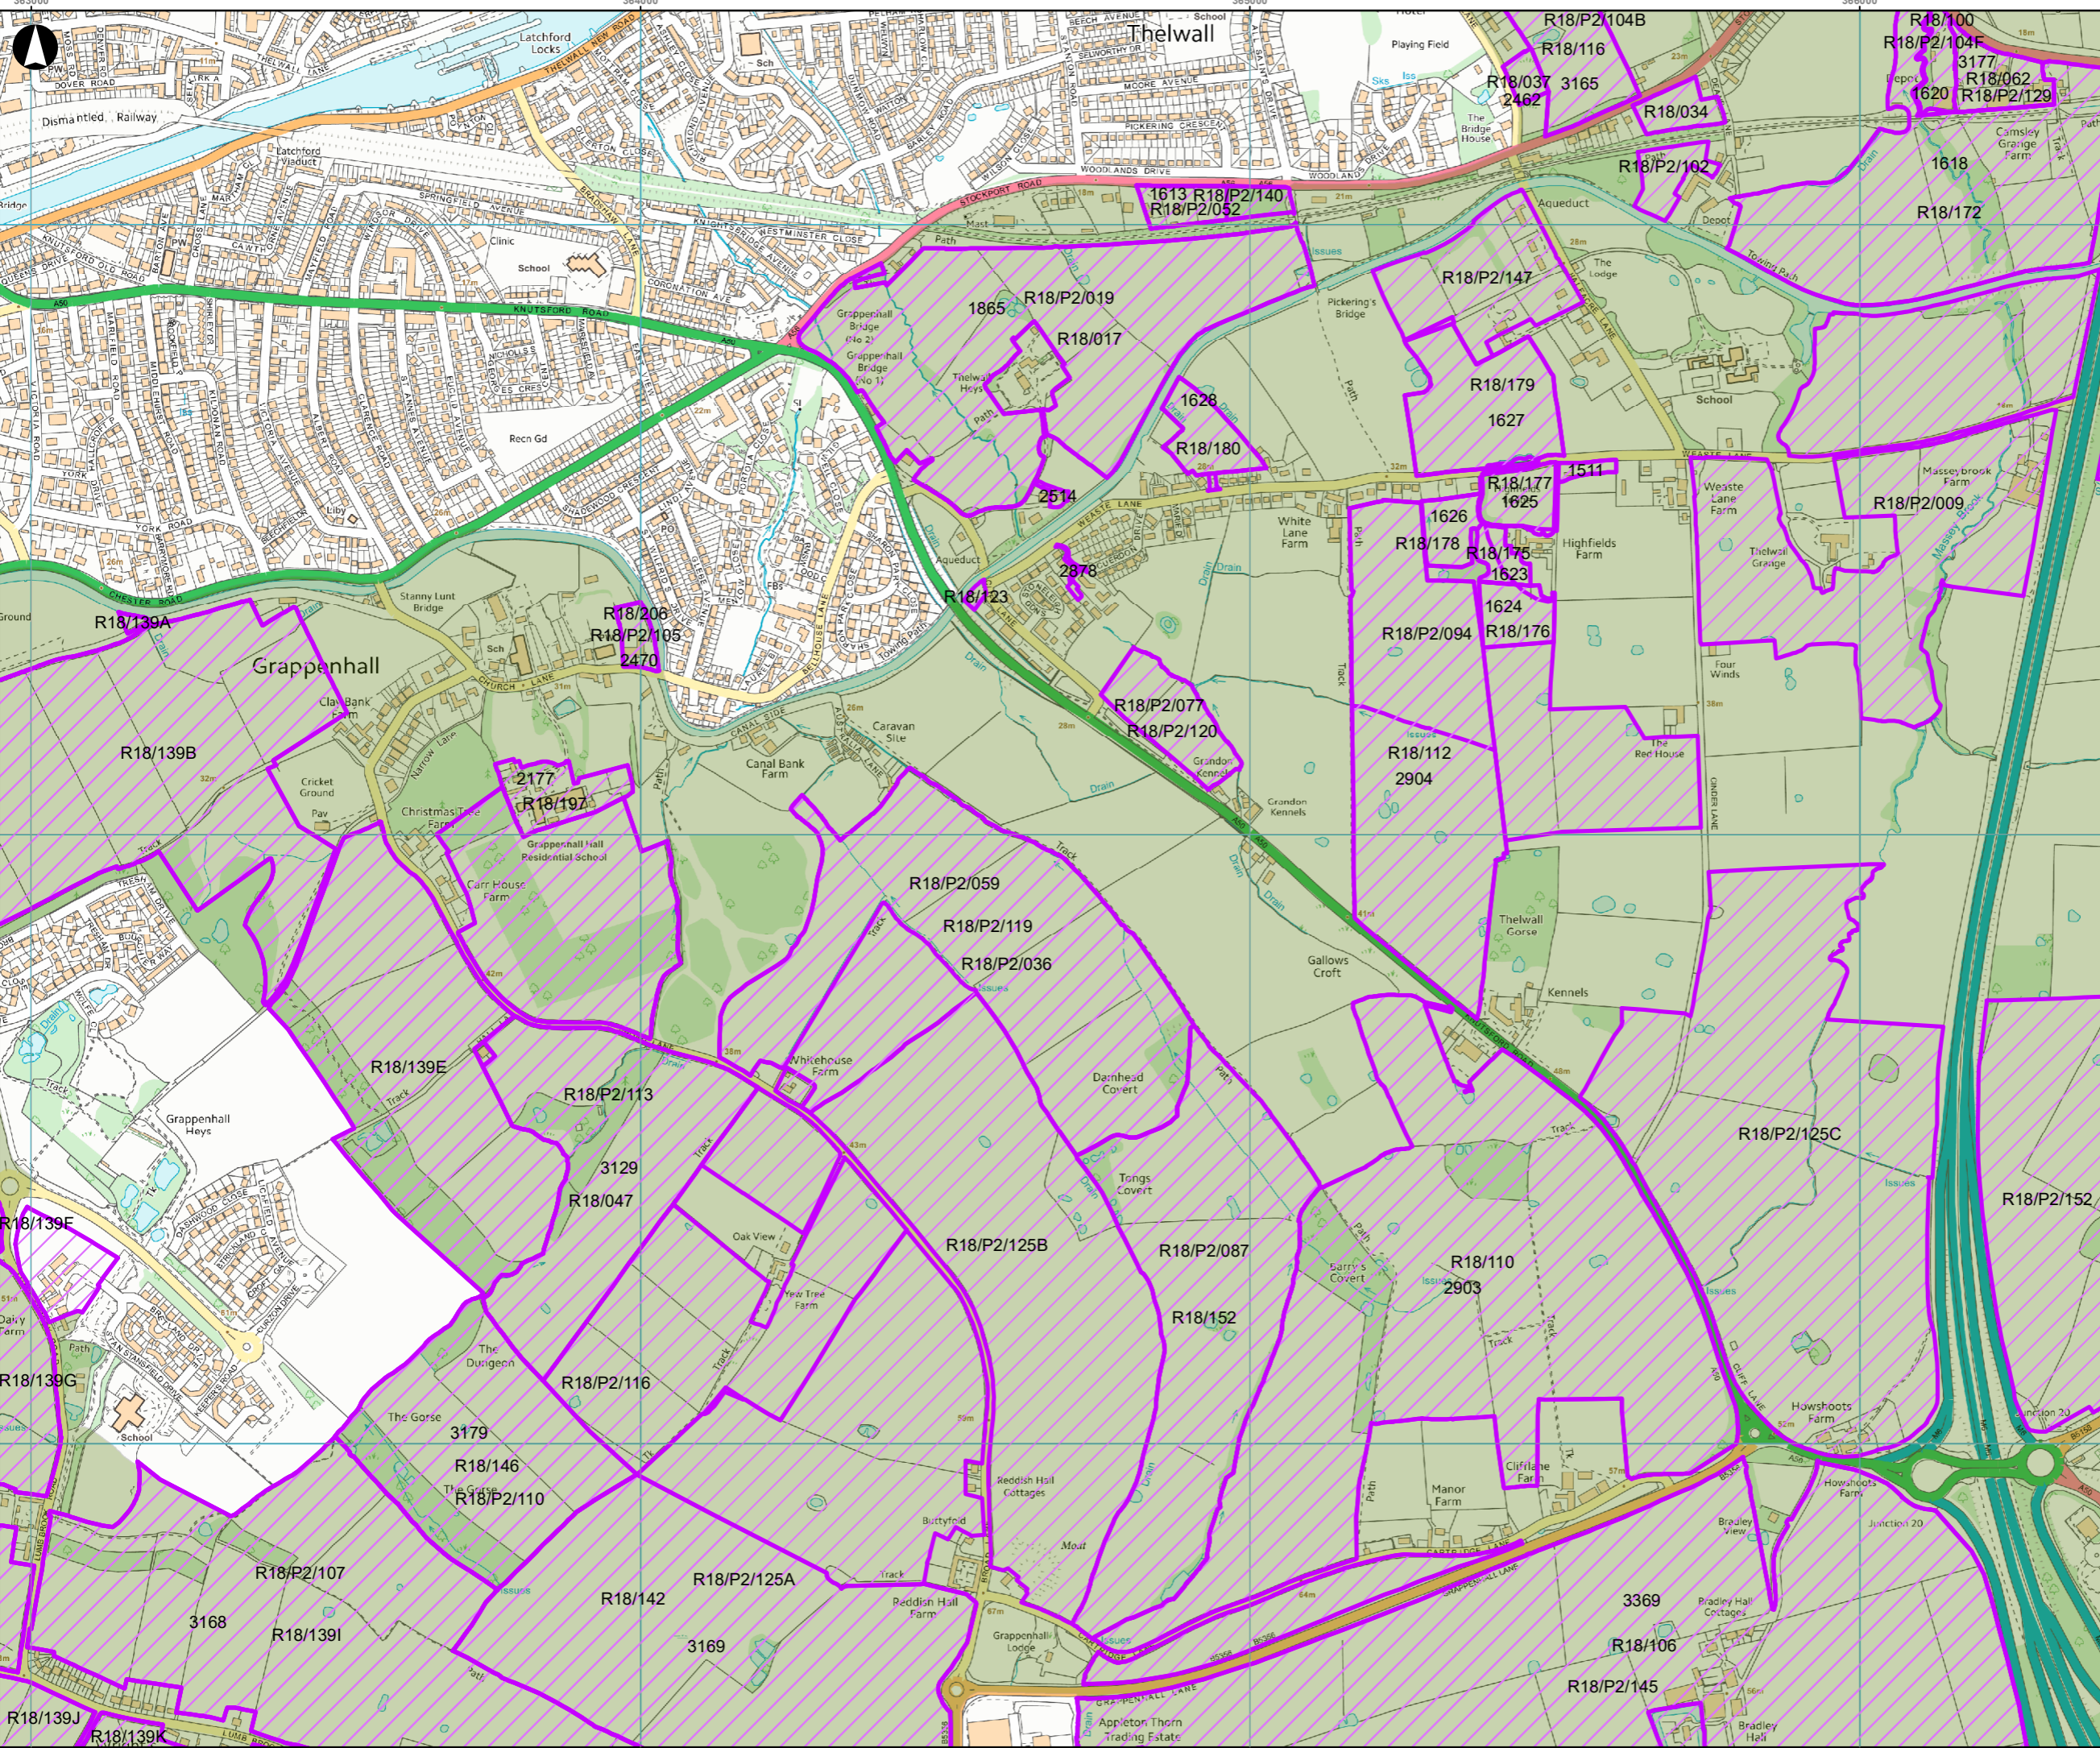

**Key**

- District Boundary
- Reg 18 & SHLAA Sites
- Green Belt

P3	27/04/2020	APS	AO	JHB
Issue	Date	By	Chkd	Appd

Metres  
0 125 250 500

**ARUP**

6th Floor, 3 Piccadilly Place  
Manchester M1 3BN  
Tel+44(0)161 228 2331 Fax+44(0)161 228 6879  
www.arup.com

Client  
**Warrington Borough Council**


Project Title  
**Warrington Green Belt Assessment**

Drawing Title  
**Green Belt Sites  
Page 15 of 20**

Scale at A3  
**1:10,000**

Arup Job No <b>259672-00</b>	Suitability <b>Draft</b>
---------------------------------	-----------------------------


Name <b>WGB-ARP-SW-DR-PL-00215</b>	Rev <b>P3</b>
---------------------------------------	------------------

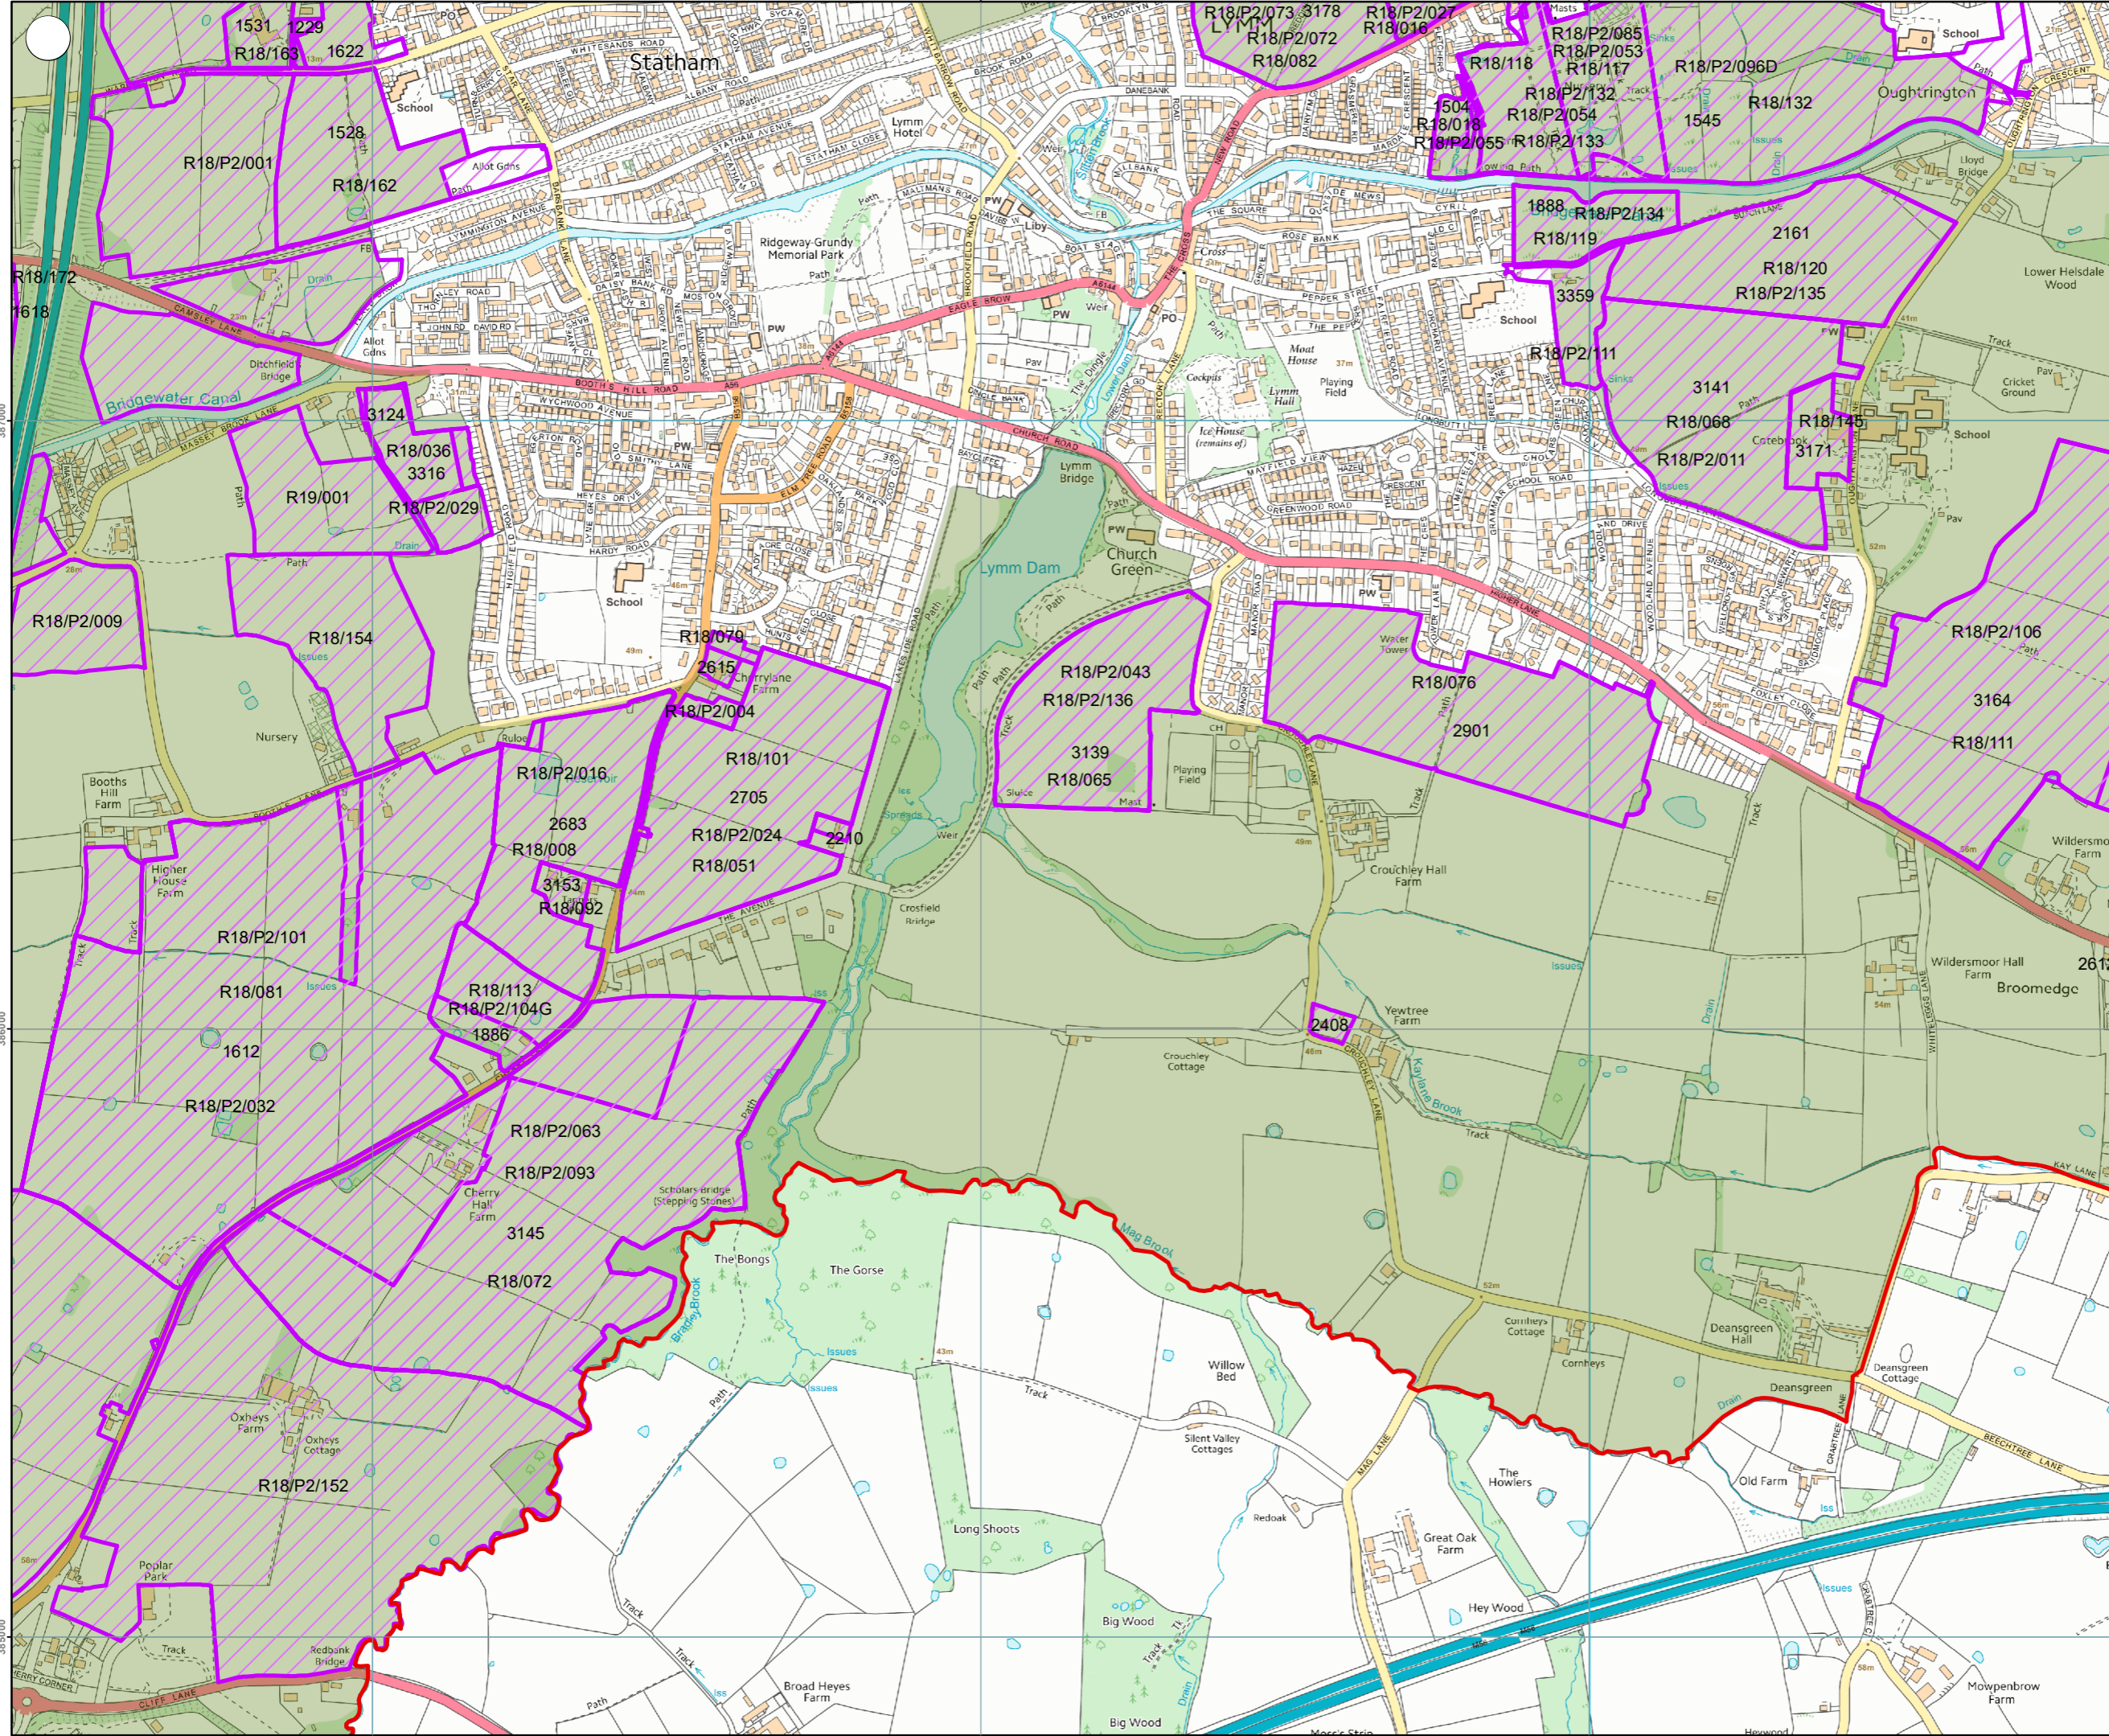

**Key**

- District Boundary
- Reg 18 & SHLAA Sites
- Green Belt

P3	27/04/2020	APS	AO	JHB
Issue	Date	By	Chkd	Appd

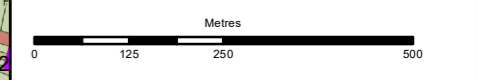

**ARUP**

6th Floor, 3 Piccadilly Place  
 Manchester M1 3BN  
 Tel: +44(0)161 228 2331 Fax: +44(0)161 228 6879  
 www.arup.com

Client  
**Warrington Borough Council**

Project Title  
**Warrington Green Belt Assessment**

Drawing Title  
**Green Belt Sites  
 Page 16 of 20**


Scale at A3  
**1:10,000**

Arup Job No <b>259672-00</b>	Suitability <b>Draft</b>
---------------------------------	-----------------------------

Name <b>WGB-ARP-SW-DR-PL-00216</b>	Rev <b>P3</b>
---------------------------------------	------------------






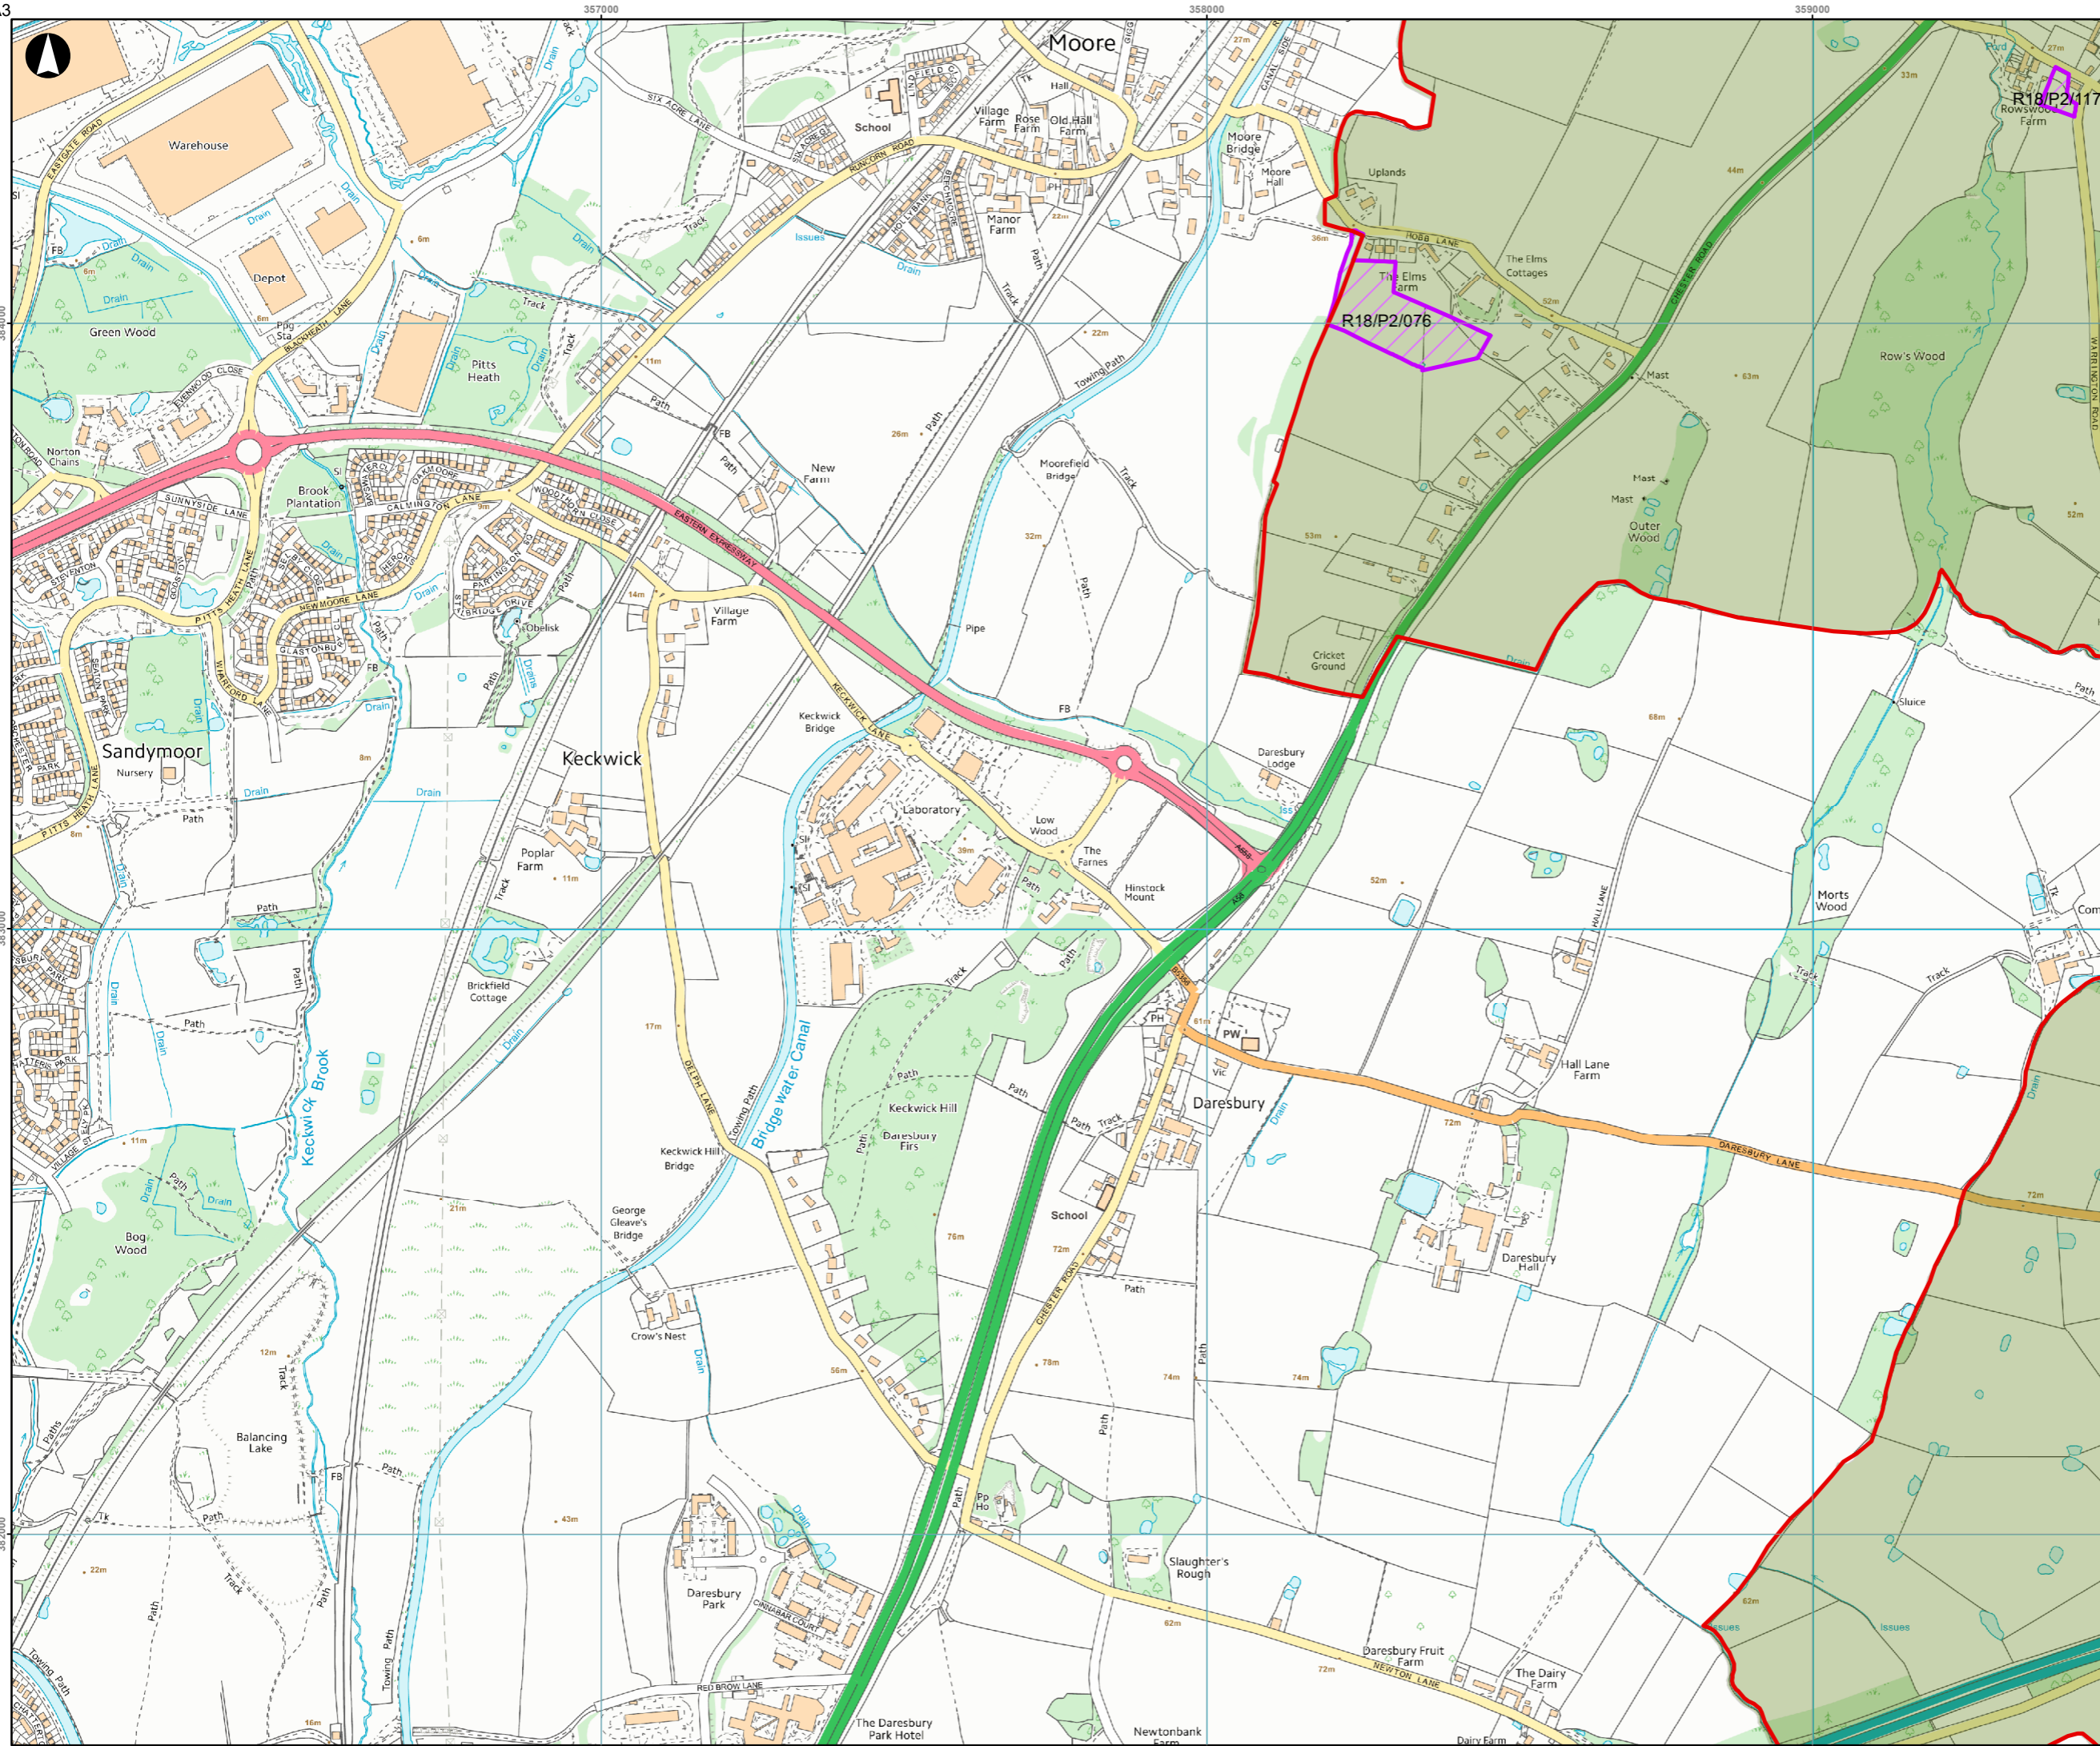

**Key**

- District Boundary
- Reg 18 & SHLAA Sites
- Green Belt

P3	27/04/2020	APS	AO	JHB
Issue	Date	By	Chkd	Appd

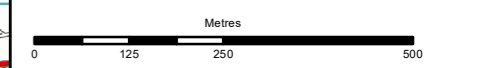

**ARUP**

6th Floor, 3 Piccadilly Place  
 Manchester M1 3BN  
 Tel:+44(0)161 228 2331 Fax:+44(0)161 228 6879  
 www.arup.com

Client  
**Warrington Borough Council**


Project Title  
**Warrington Green Belt Assessment**

Drawing Title  
**Green Belt Sites  
 Page 18 of 20**

Scale at A3  
**1:10,000**

Arup Job No <b>259672-00</b>	Suitability <b>Draft</b>
---------------------------------	-----------------------------


Name <b>WGB-ARP-SW-DR-PL-00218</b>	Rev <b>P3</b>
---------------------------------------	------------------

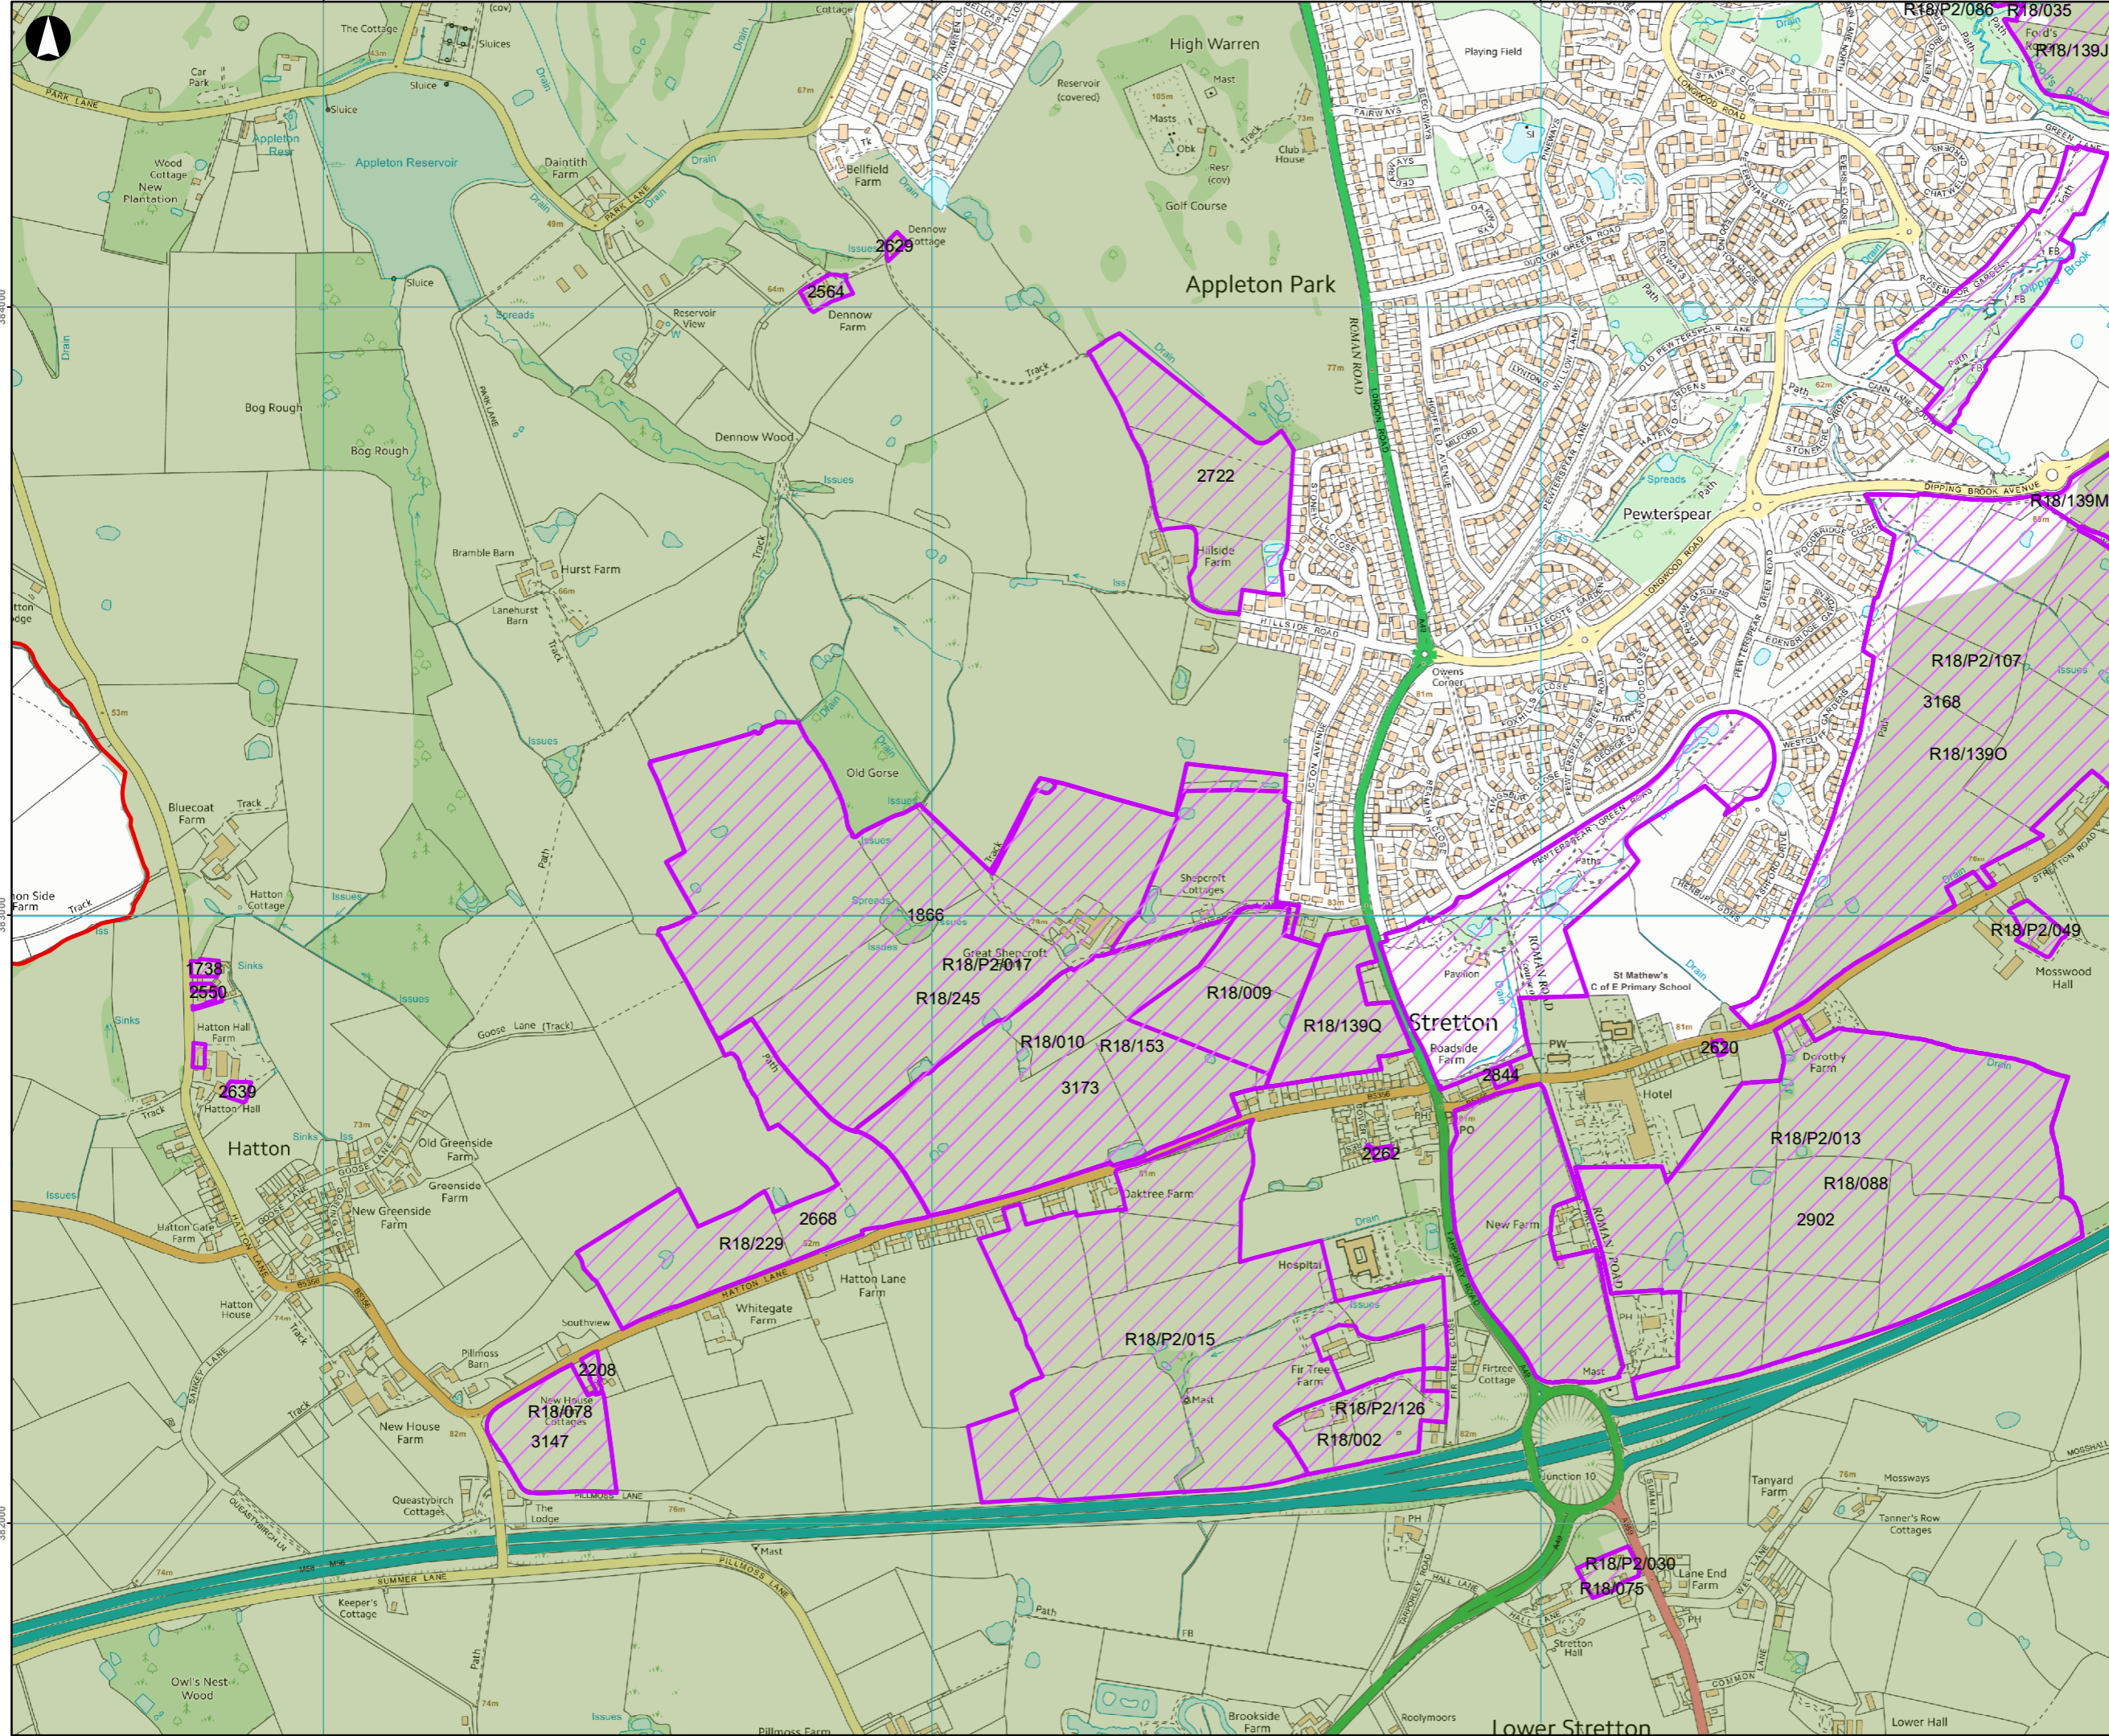

**Key**

- District Boundary
- Reg 18 & SHLAA Sites
- Green Belt

P3	27/04/2020	APS	AO	JHB
Issue	Date	By	Chkd	Appd

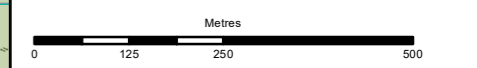

**ARUP**

6th Floor, 3 Piccadilly Place  
 Manchester M1 3BN  
 Tel: +44(0)161 228 2331 Fax: +44(0)161 228 6879  
 www.arup.com

Client  
**Warrington Borough Council**


Project Title  
**Warrington Green Belt Assessment**

Drawing Title  
**Green Belt Sites  
 Page 19 of 20**

Scale at A3  
**1:10,000**

Arup Job No <b>259672-00</b>	Suitability <b>Draft</b>
---------------------------------	-----------------------------


Name <b>WGB-ARP-SW-DR-PL-00219</b>	Rev <b>P3</b>
---------------------------------------	------------------

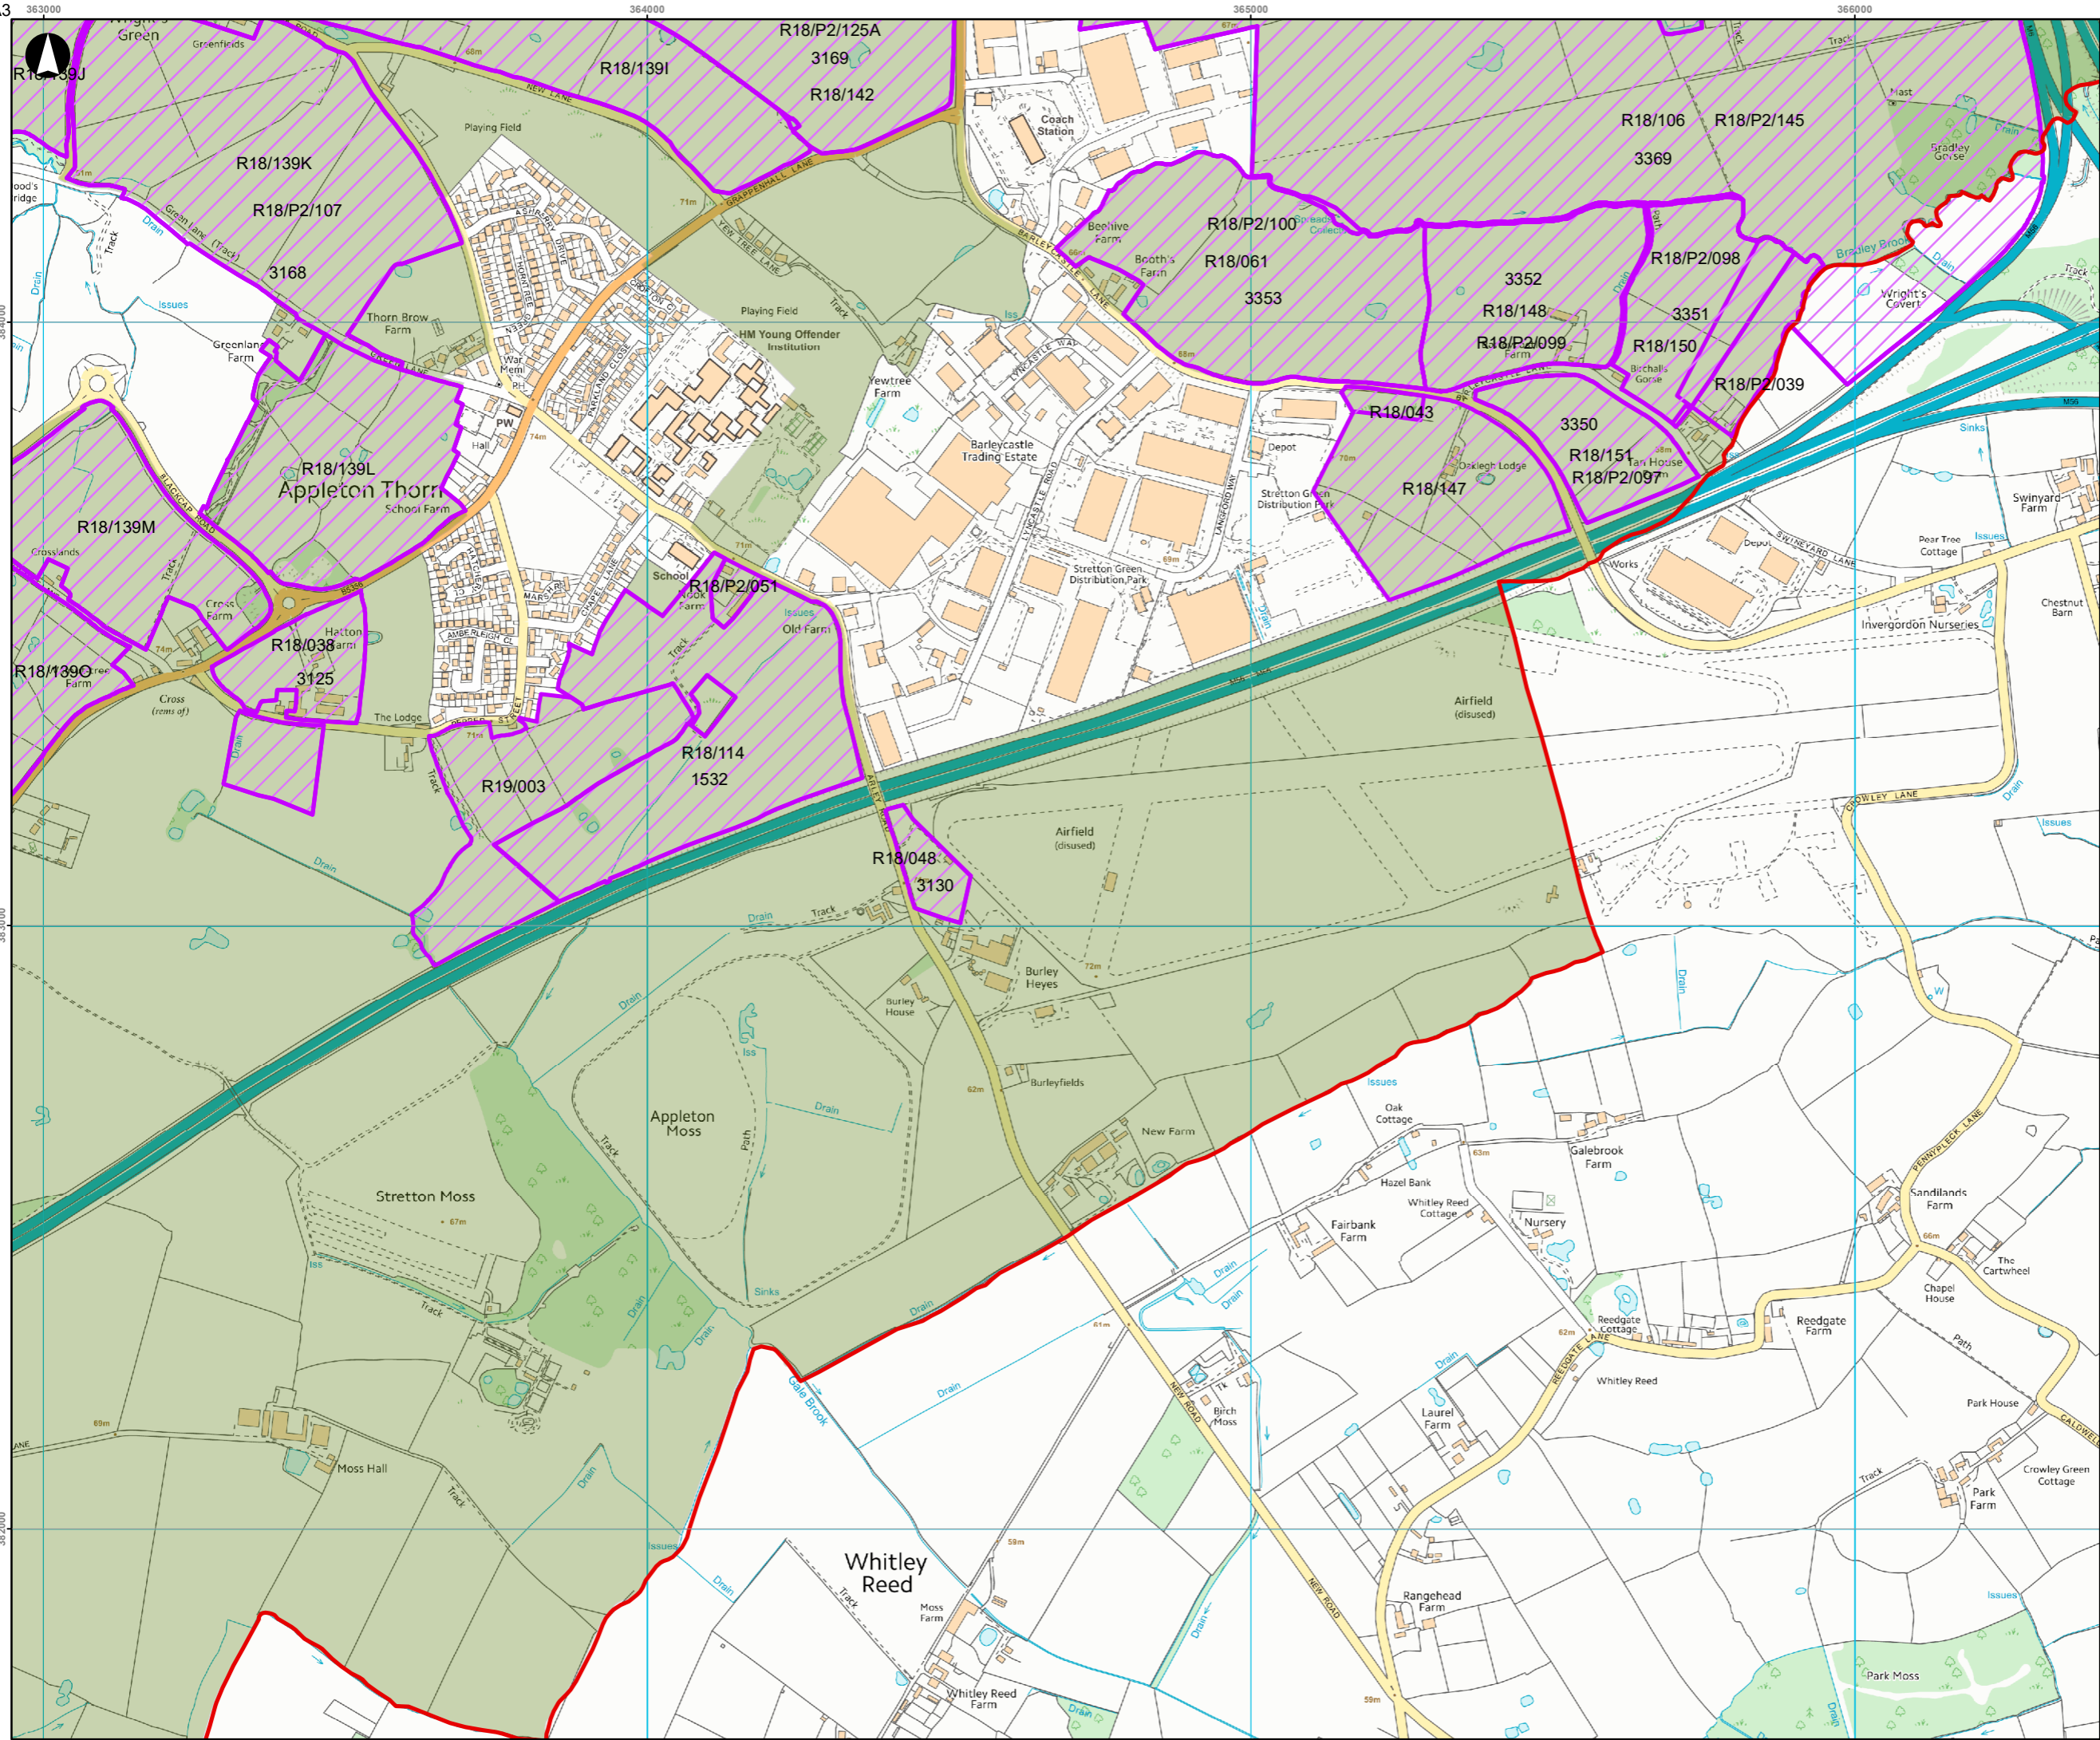

**Key**

- District Boundary
- Reg 18 & SHLAA Sites
- Green Belt

P3	27/04/2020	APS	AO	JHB
Issue	Date	By	Chkd	Appd

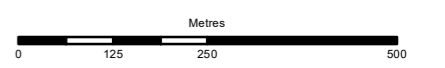

# ARUP

6th Floor, 3 Piccadilly Place  
Manchester M1 3BN  
Tel: +44(0)161 228 2331 Fax: +44(0)161 228 6879  
www.arup.com

Client  
**Warrington Borough Council**

Project Title  
**Warrington Green Belt Assessment**

Drawing Title  
**Green Belt Sites  
Page 20 of 20**

Scale at A3  
**1:10,000**

Arup Job No <b>259672-00</b>	Suitability <b>Draft</b>
---------------------------------	-----------------------------

Name <b>WGB-ARP-SW-DR-PL-00220</b>	Rev <b>P3</b>
---------------------------------------	------------------