



SHB
WBC
Met Dist Bdy

A573 PARKSIDE LINK ROAD

CP Bdy
Boro Const & UA Bdy

A573 PARKSIDE LINK ROAD

A573 PARKSIDE ROAD

M 6

M 6

(UNCLASSIFIED) PARKSIDE ROAD

Boro Const & UA Bdy


CP Bdy

Track

Pond

(UNCLASSIFIED) PARKSIDE ROAD

Key:-

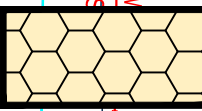

**Proposed 24 Hour Clearway Order
within Administerial Boundary
between Warrington Borough
Council & St.Helens Council.**




Environment and Transport Directorate
East Annexe, Town Hall, Sankey Street, Warrington WA1 1UH

Revn.	Revision Details	Rev by	Chk by	Date:


Project	The Borough of Warrington (Traffic Management) (Civil Enforcement)
Drawing Title	Proposed 24 Hour Clearway Orders.

Drawn by	J.B	e-mail	
Approved by	D.W	Telephone	01925 44
Date	Oct 23	Fax	01925 44
Scales	NTS	Drawing No.	E/TMRS/TRO1045/3
		Sheet	1 of 4
		Phase / Revision	

Key:-

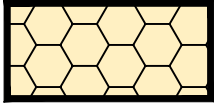

**Proposed 24 Hour Clearway Order
within Administerial Boundary
between Warrington Borough
Council & St.Helens Council.**

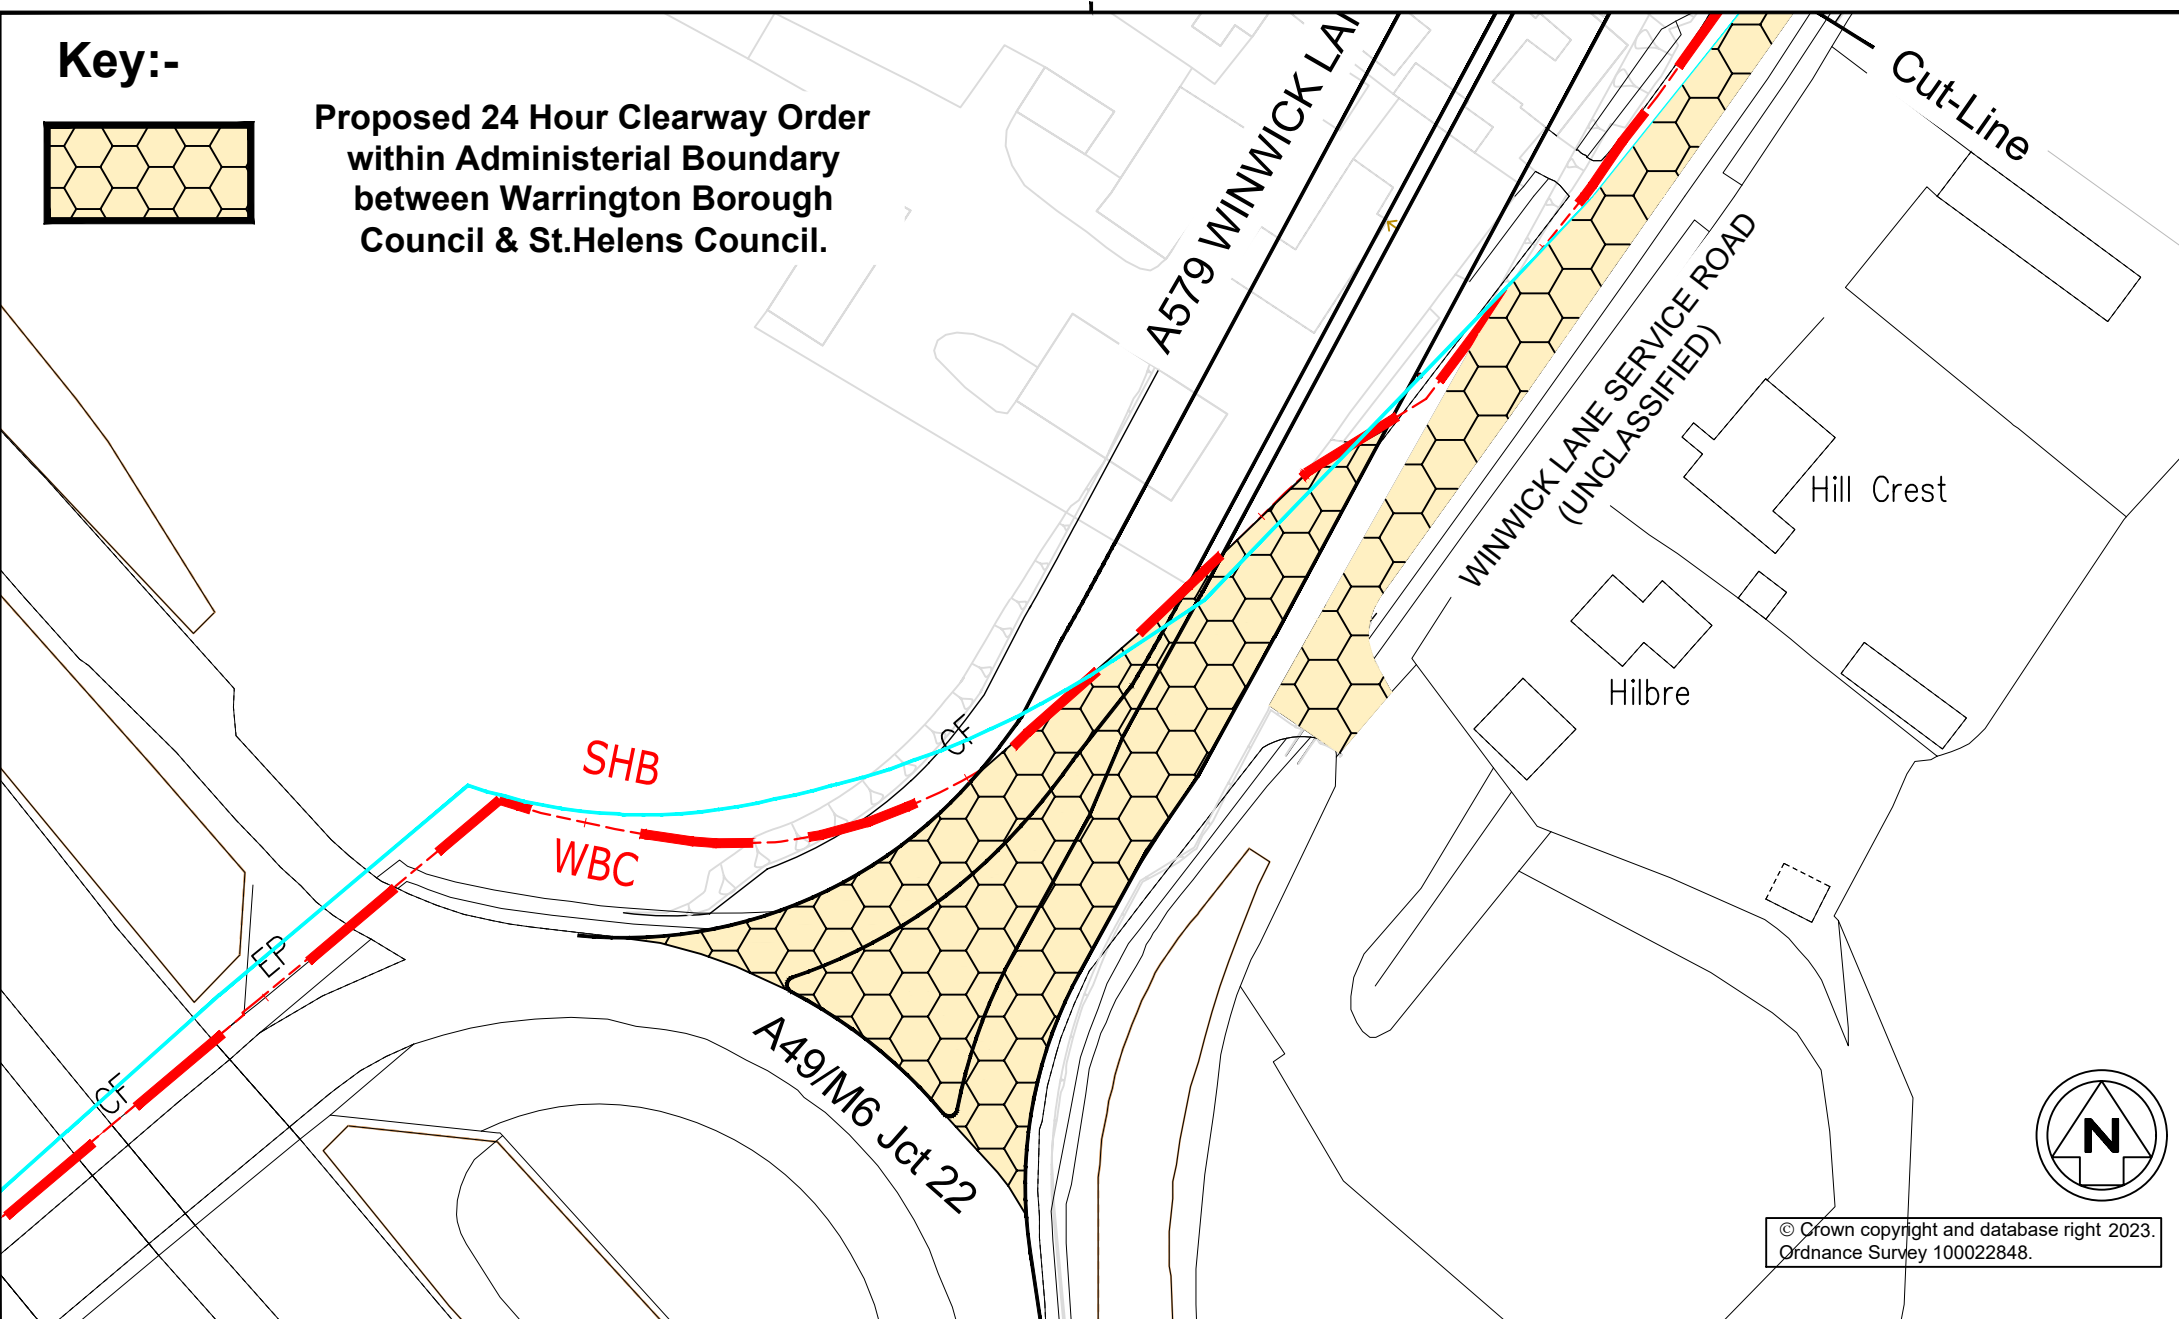

© Crown copyright and database right 2023.
Ordnance Survey 100022848.




Environment and Transport Directorate
East Annexe, Town Hall, Sankey Street, Warrington WA1 1UH

Rev'n	Revision Details	Rev by	Chk by	Date:



Project
The Borough of Warrington (Traffic Management) (Civil Enforcement)
Consolidation (Amendment No.62) Order 2023
Drawing Title
Proposed 24 Hour Clearway Orders.

Drawn by	J.B	e-mail	
Approved by	D.W	Telephone	01925 44
Date	Oct 23	Fax	01925 44
Sheet	2 of 4		
Scales	Drawing No.	Phase / Revision	
NTS	E/TMRS/TRO1045/3		

Key:-

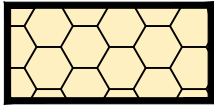

Proposed 24 Hour Clearway Order within Administerial Boundary between Warrington Borough Council & St.Helens Council.

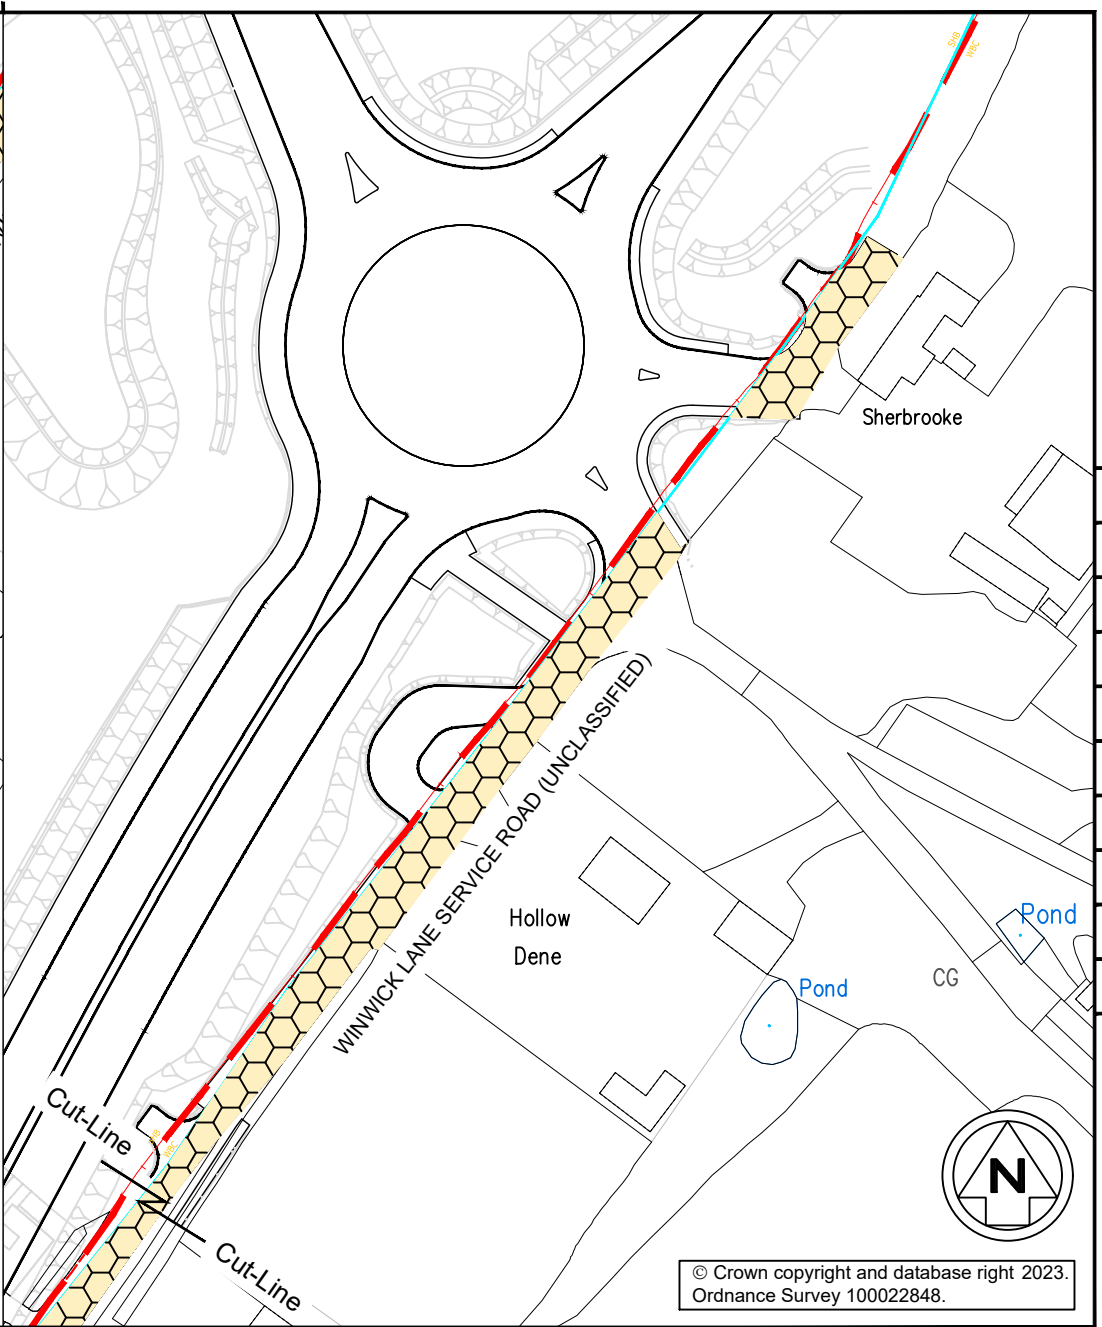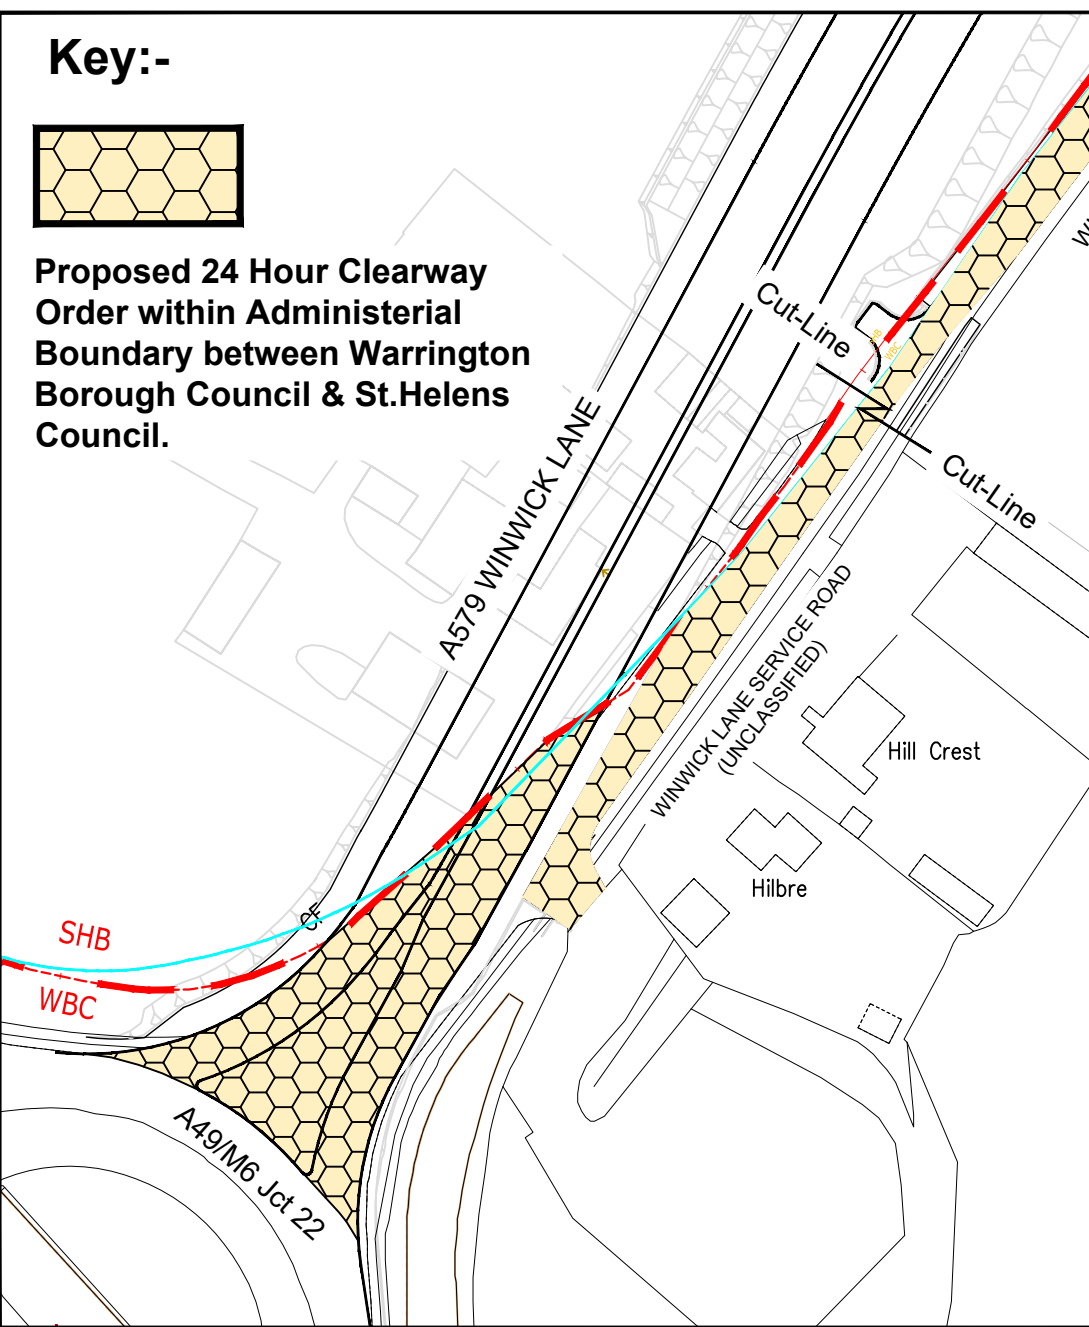

© Crown copyright and database right 2023.
Ordnance Survey 100022848.




Environment and Transport Directorate
East Annexe, Town Hall, Sankey Street, Warrington WA1 1UH

Revn	Revision Details	Rev by	Chk by	Date:


Project
The Borough of Warrington (Traffic Management) (Civil Enforcement)
Consolidation (Amendment No.62) Order 2023
Drawing Title
Proposed 24 Hour Clearway Orders.

Drawn by	J.B	e-mail	
Approved by	D.W	Telephone	01925 44
Date	Oct 23	Fax	01925 44
Scales	NTS	Drawing No.	E/TMRS/TRO1045/3
			Sheet 3 of 4
			Phase / Revision

Key:-

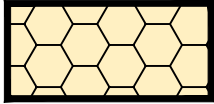

Proposed 24 Hour Clearway Order within Administerial Boundary between Warrington Borough Council & St.Helens Council.

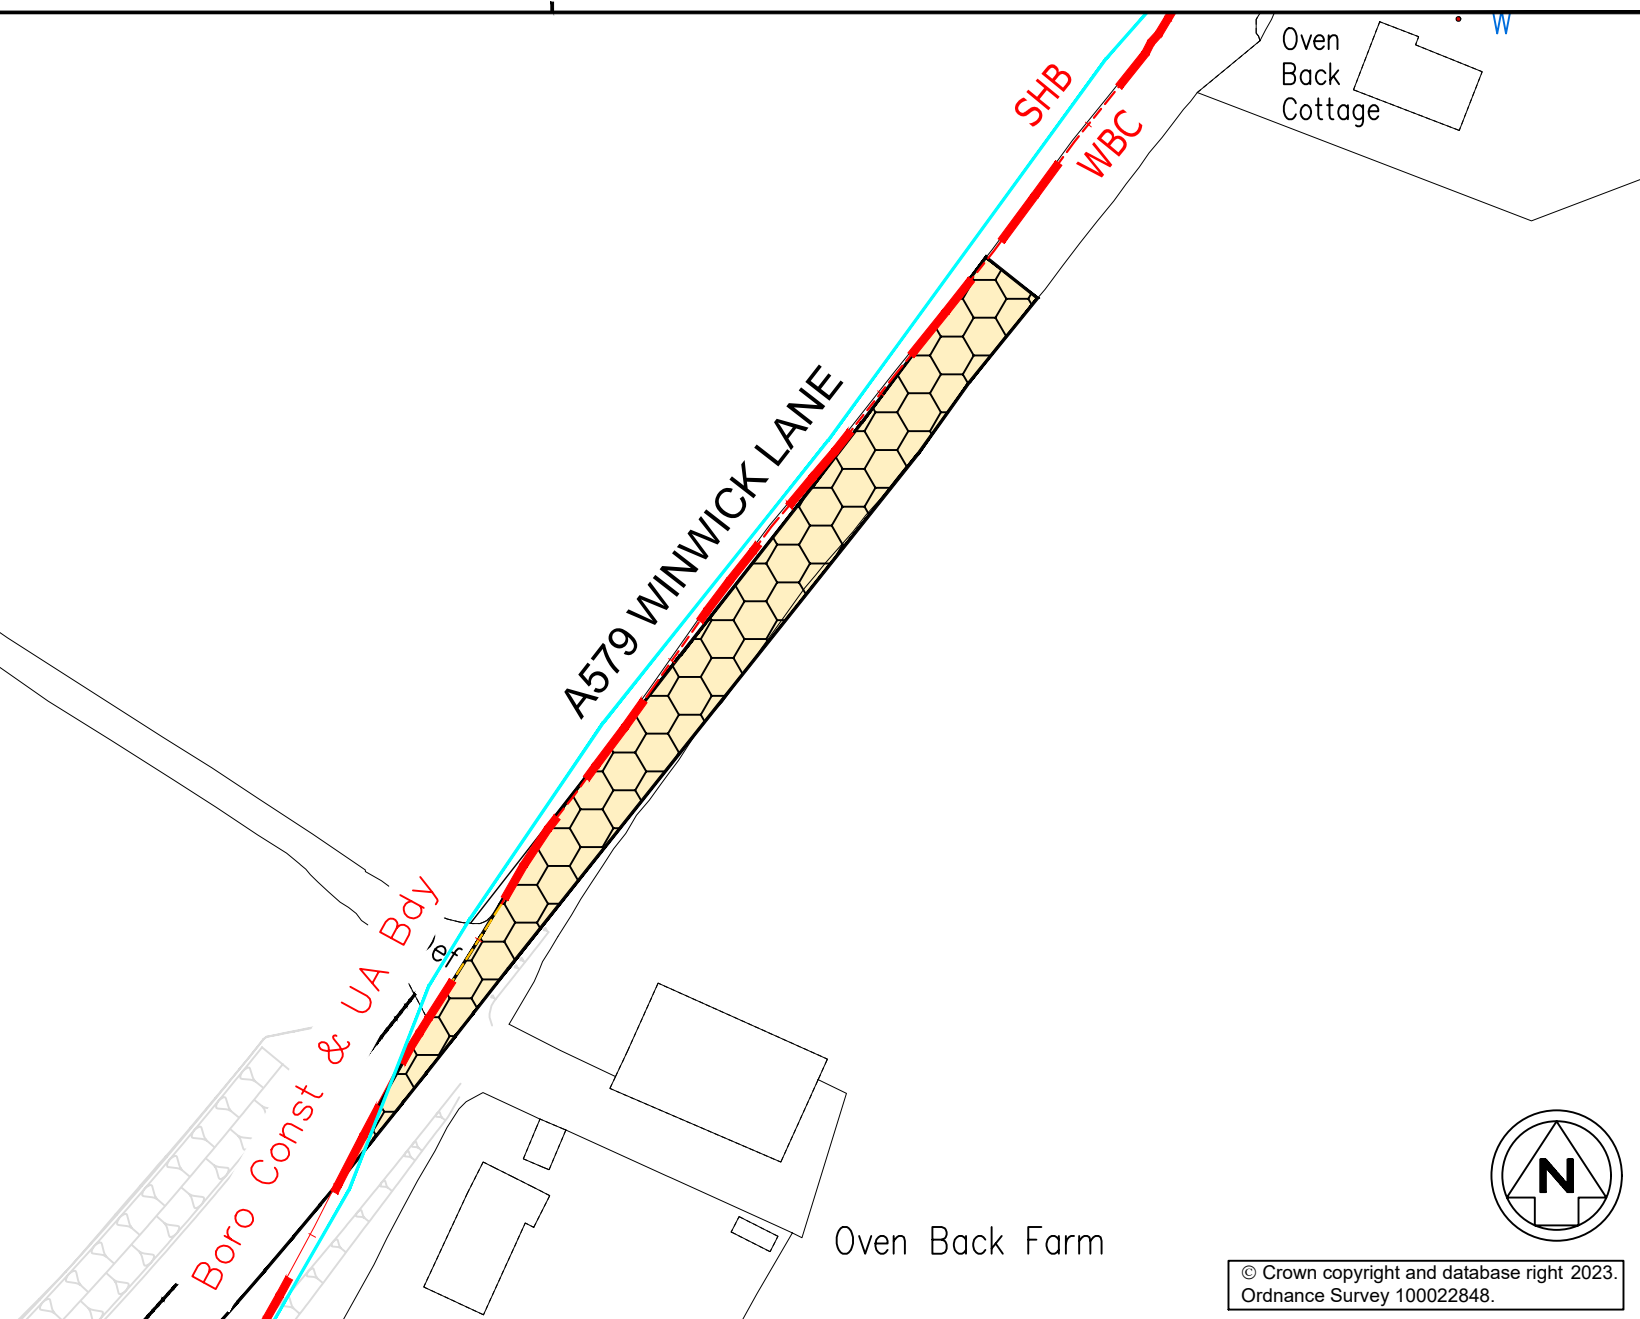

© Crown copyright and database right 2023.
Ordnance Survey 100022848.

WARRINGTON
Borough Council



Environment and Transport Directorate
East Annexe, Town Hall, Sankey Street, Warrington WA1 1UH

Revn	Revision Details	Rev by	Chk by	Date:

Project
The Borough of Warrington (Traffic Management) (Civil Enforcement)
Consolidation (Amendment No.62) Order 2023

Drawing Title
Proposed 24 Hour Clearway Orders.

Drawn by	J.B	e-mail	
Approved by	D.W	Telephone	01925 44
Date	Oct 23	Fax	01925 44
Sheet	4 of 4		
Scales	NTS	Drawing No.	E/TMRS/TRO1045/3
Phase / Revision			