

**THE BOROUGH OF WARRINGTON (TRAFFIC MANAGEMENT) (CIVIL ENFORCEMENT) CONSOLIDATION
(AMENDMENT NO. 63) (PART 1) ORDER 2024**

The Warrington Borough Council (hereinafter referred to as "the Council"), in exercise of their powers under Sections 1, 2, 4 and Part IV of Schedule 9 to the Road Traffic Regulation Act 1984 (hereinafter referred to as "the Act"), and of all other enabling powers, and after consultation with the Chief Officer of Police in accordance with Part III of Schedule 9 to the Act, hereby makes the following Order: -

1. Except where the context requires otherwise, any reference in this Order to a numbered Article or Schedule shall be construed as a reference to the Article or Schedule bearing that number in the Order referred to in the Schedule to this Order.
2. Any reference in this Order to any enactment shall be construed as a reference to that enactment as amended, applied, consolidated, re-enacted by or as having effect by virtue of any subsequent enactment.
3. Unless the context otherwise requires words denoting the singular shall include the plural and vice versa and words denoting the persons shall include either gender, bodies corporate, unincorporated associations and partnerships.
4. The Interpretation Act 1978 shall apply to the interpretation of this Order as it applies for the interpretation of an Act of Parliament and as if for the purposes of Section 21 of that Act this Order were an Act of Parliament and the Orders revoked by this Order were Acts of Parliament thereby repealed.
5. The making of this Order by the Council is done so under the duty imposed by Section 122(1) of The Road Traffic Regulation Act 1984 to secure the expeditious, convenient and safe movement of vehicular and other traffic and the provision of suitable and adequate parking facilities on and off the Highway, insofar as practicable having regard to the matters in Section 122(2) of the said Act.
6. In accordance with Regulation 19 of the Local Authorities Traffic Regulation Orders (Procedure) (England and Wales) Regulations 1996 the Council has deferred part of the order proposed in the Notice dated 30th November 2023 and is making the Order in part as detailed in this Order.
7. The Order specified in Column 1 of Schedule 1 to this Order is hereby revoked to the extent as detailed in Column 2 of the said Schedule.
8. The Order specified in Schedule 2 to this Order is hereby varied or amended as detailed in the said Schedule.
9. The restrictions imposed by this Order shall be in addition to and not in derogation from any restriction or requirements imposed by any regulations made or having effect as if made under the Act or by or under any other enactment.
10. This Order shall come into operation on the 22nd day of February 2024 and may be cited as "The Borough of Warrington (Traffic Management) (Civil Enforcement) Consolidation (Amendment No. 63) (Part 1) Order 2024".

SCHEDULE 1 – REVOCATION

<u>Column 1</u>	<u>Column 2</u>
The Borough of Warrington (Traffic Management) (Civil Enforcement) Consolidation (Amendment No. 20) (Part 1) Order 2019	Is revoked in so far as it relates to the Schedule, Article (b) and the addition to Schedule 79 – Disabled Persons Parking Places - All that part of the eastern side of Grange Avenue which is bounded on the east side by so much of the edge of the carriageway of that highway as extends from a point 30 metres south east of its junction with Reynolds Street, in a south easterly direction for a distance of 6.6 metres, all measured along the said road and which has a width of 1.8 metres.



REYNOLDS STREET

TCB

Alderman
Bolton Community
Primary School



61495

GRANGE AVENUE

30m

25

6.6m

23

21

1.8m


19

17

24

17

NOTES

 Removal of Disabled Persons Parking Place




WARRINGTON
Borough Council

Project
Removal of Disabled Persons Parking Place
23, Grange Avenue

Drawing Title

Environment and Transport Directorate
East Annexe, Town Hall, Sankey Street, Warrington WA1 1UH

Revn.	Revision Details	Rev by	Chk by	Date:
Drawn by	JB	e-mail		
Approved by	MT	Telephone 01925 44		
Date	Nov'23	Fax	01925 44	Sheet 1 of 1
Scales	Drawing No.	Phase / Revision		
NTS	E/TMRS/TRO/1051/2			

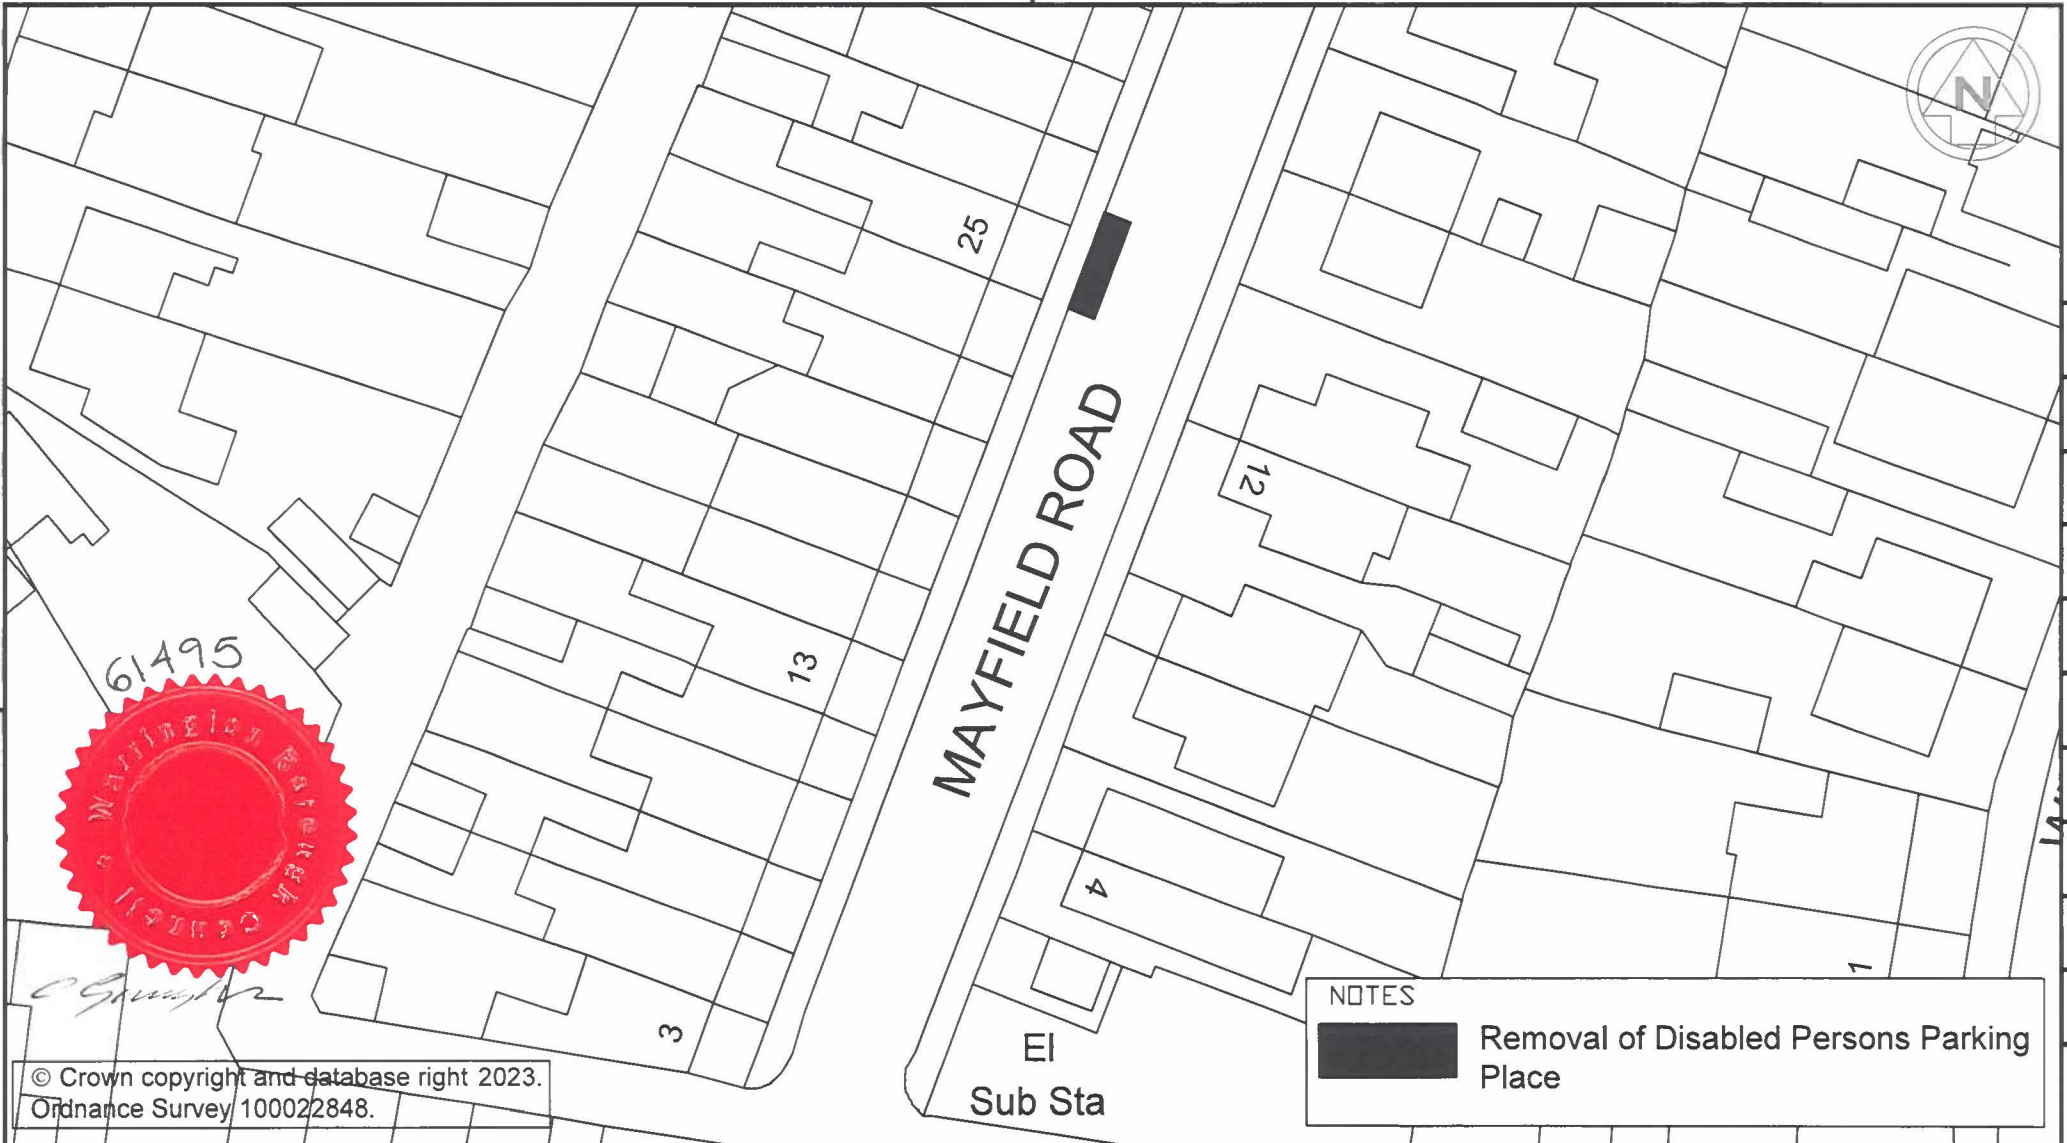


WARRINGTON
Borough Council

Environment and Transport Directorate
East Annexe, Town Hall, Sankey Street, Warrington WA1 1UH

Project
**Removal of Disabled Persons Parking Place
25 Mayfield Road, Grappenhall.**

Drawing Title

Revn.	Revision Details	Rev by	Chk by	Date:
	Drawn by JB			e-mail
	Approved by MT			Telephone 01925 44
	Date Nov'23			Fax 01925 44
	Scales			Sheet 1 of 1
	NTS			Phase / Revision
				E/TMRS/TRO/1053/4




OLDHAM STREET

PARK AVENUE

+ 6.4m



NOTES *C. G. Smith*

 Removal of Disabled Persons Parking Place




WARRINGTON
Borough Council

Environment and Transport Directorate
East Annexe, Town Hall, Sankey Street, Warrington WA1 1UH

Project
Removal of Disabled Persons Parking Place
132 Oldham Street

Drawing Title

Revn.	Revision Details	Rev by	Chk by	Date:
Drawn by	JB	e-mail		
Approved by	MT	Telephone 01925 44		
Date	Nov/23	Fax	01925 44	Sheet 1 of 1
Scales	Drawing No.	Phase / Revision		
NTS	E/TMRS/TRO/1051/3			

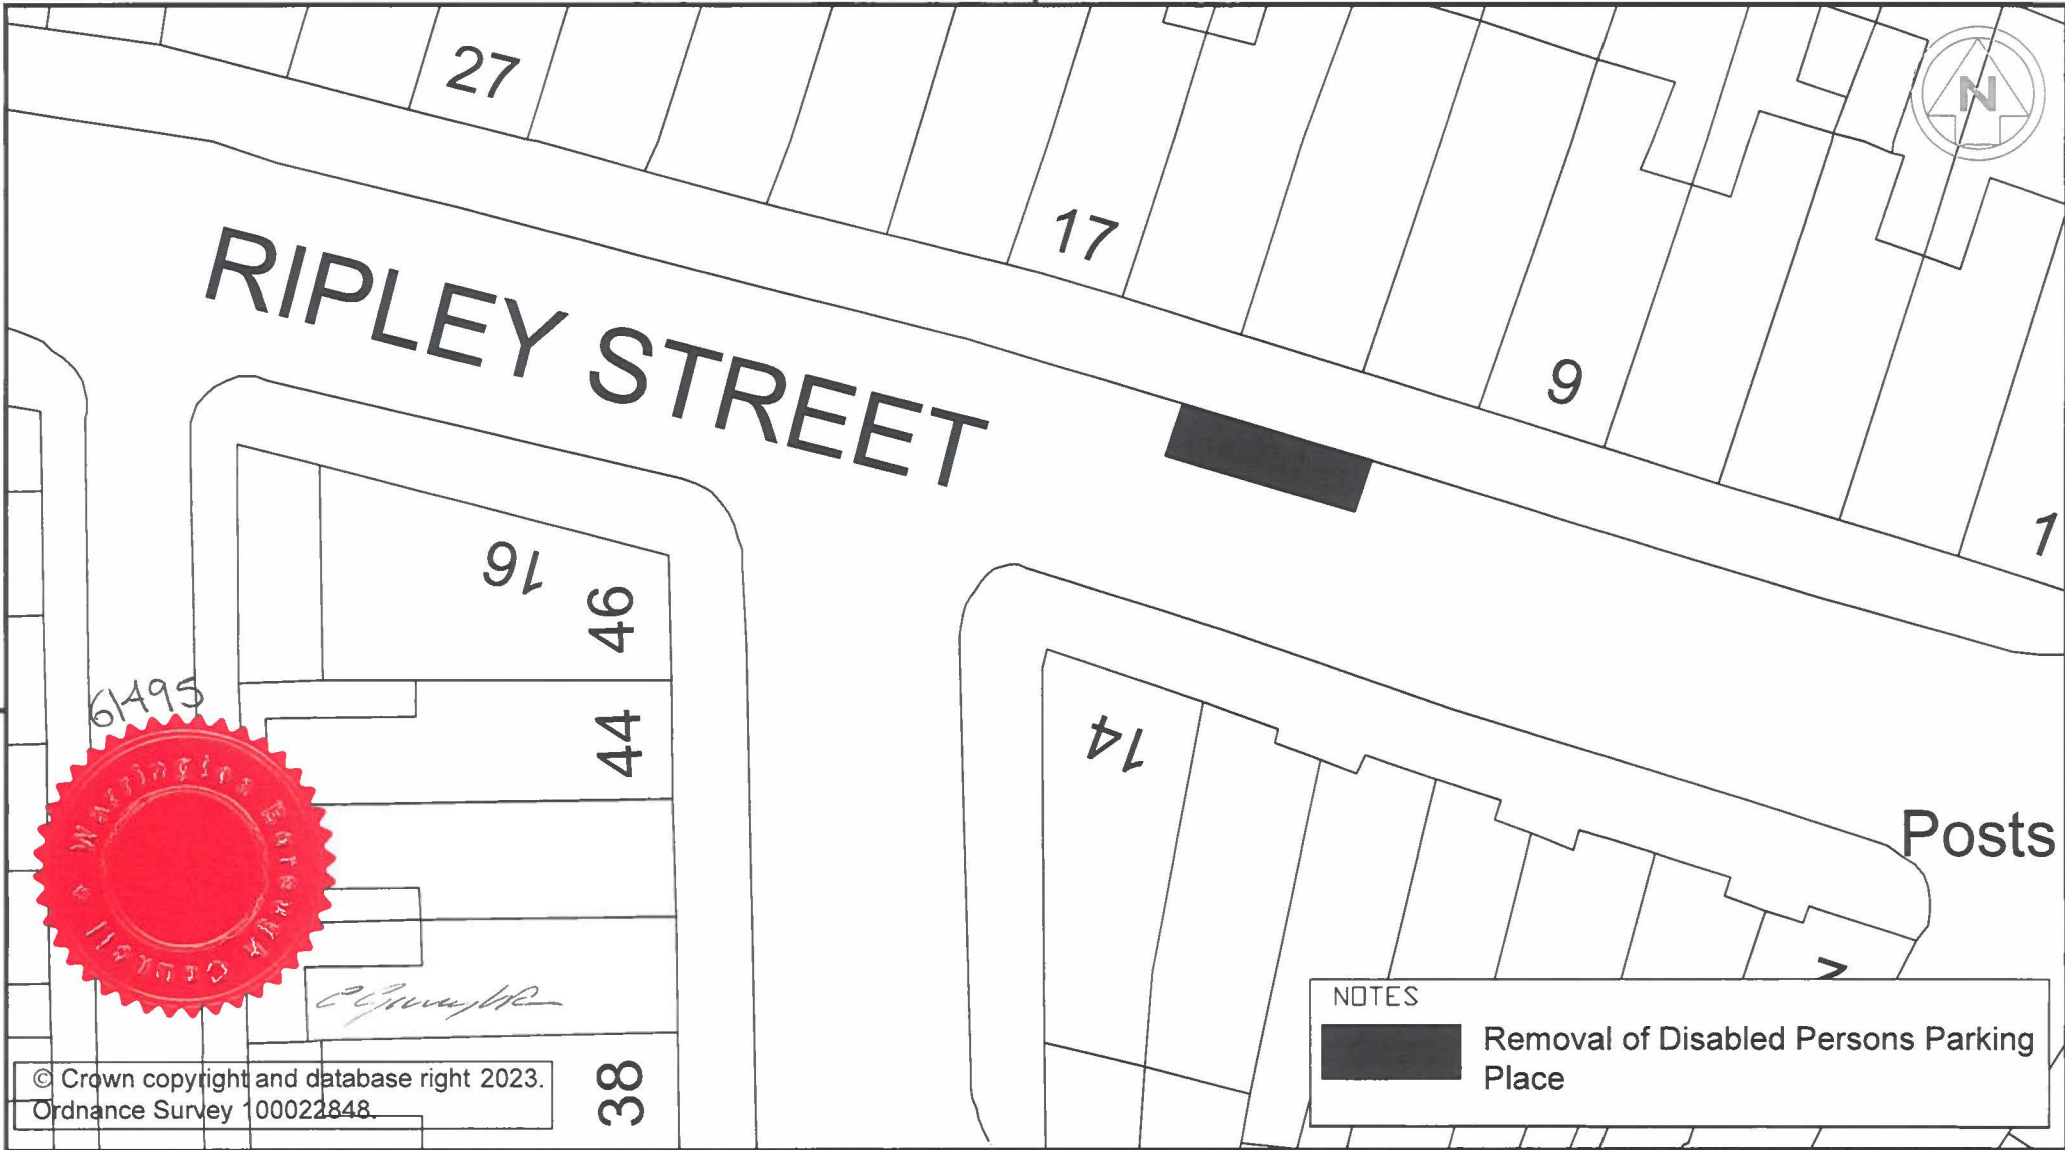

© Crown copyright and database right 2023.
 Ordnance Survey 100022848.

NOTES
 [Black rectangle] Removal of Disabled Persons Parking Place



WARRINGTON
 Borough Council

Environment and Transport Directorate
 East Annexe, Town Hall, Sankey Street, Warrington WA1 1UH

Project
Removal of Disabled Persons Parking Place
 13 Ripley Street



Drawing Title

Revn.	Revision Details	Rev by	Chk by	Date:
Drawn by	JB	e-mail		
Approved by	MT	Telephone 01925 44		
Date	Nov'23	Fax	01925 44	Sheet 1 of 1
Scales	Drawing No.	Phase / Revision		
NTS	E/TMRS/TRO/1051/1			

61495



C. J. ...

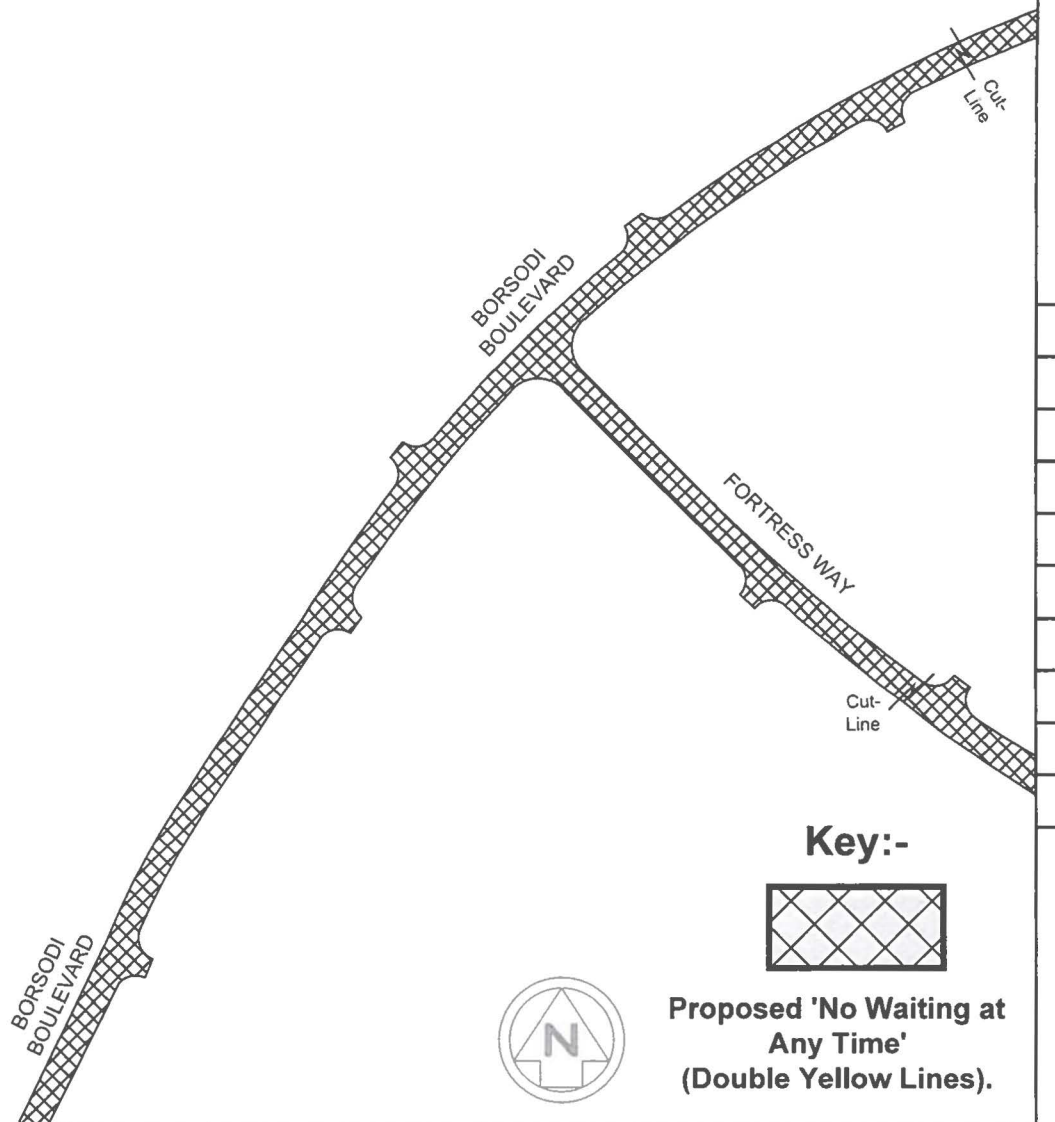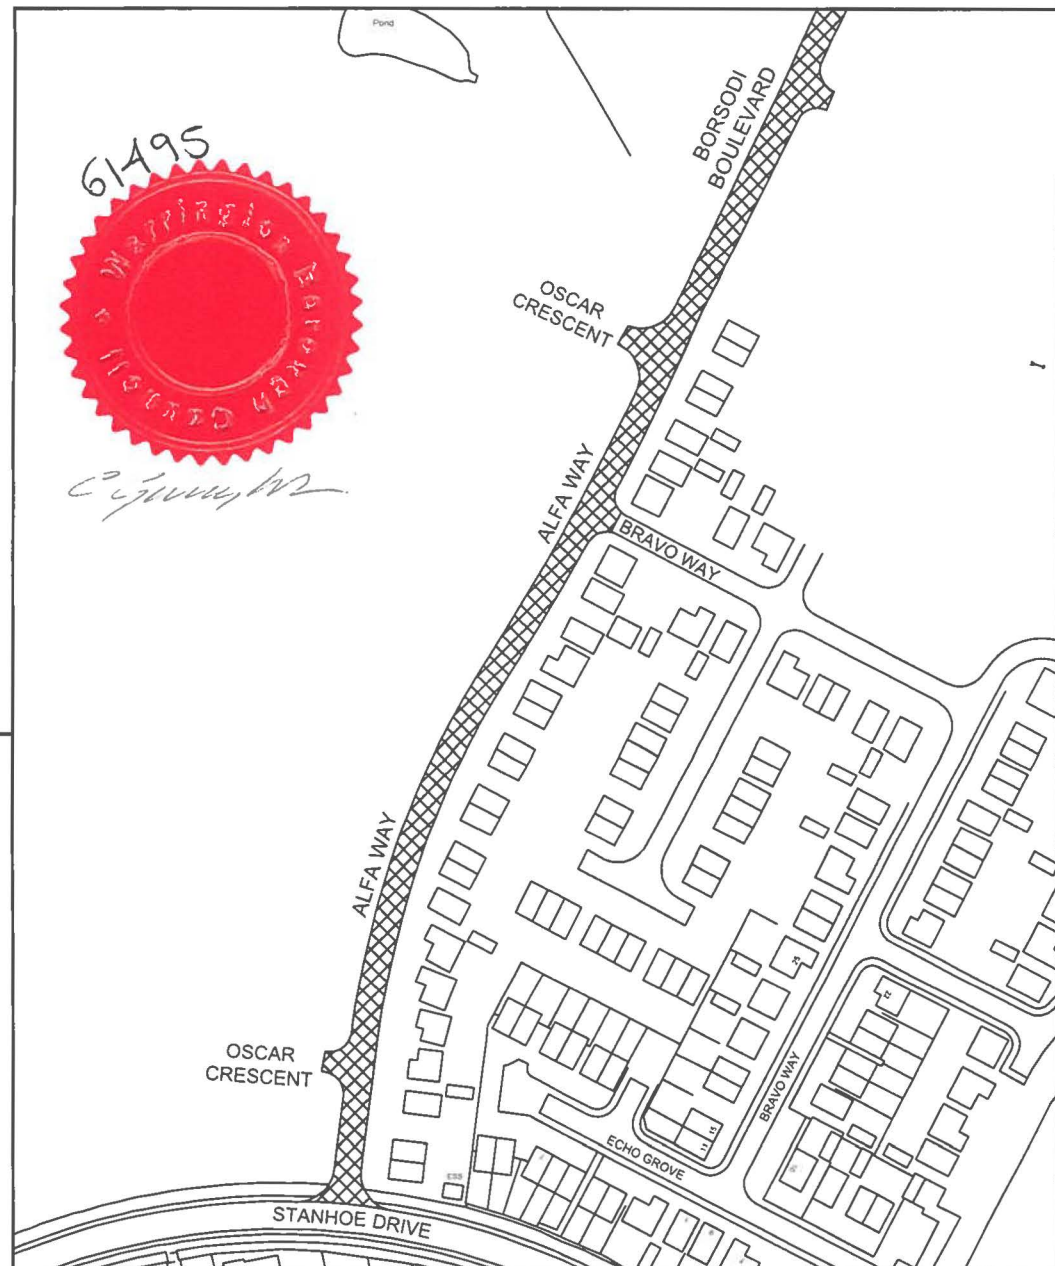

Key:-



**Proposed 'No Waiting at Any Time'
(Double Yellow Lines).**




WARRINGTON
Borough Council
Environment and Transport Directorate
East Annexe, Town Hall, Sankey Street, Warrington WA1 1UH

Revn	Revision Details	Rev by	Chk by	Date:

Project
The Borough of Warrington (Traffic Management) (Civil Enforcement)
Consolidation (Amendment No.63) Order 2023
Drawing Title
Proposed Traffic Regulation Order

Drawn by	J.B	e-mail	
Approved by	D.W	Telephone	01925 44
Date	Oct 23	Fax	01925 44
Scales	NTS	Drawing No.	E/TMRS/TRO951/1
		Sheet 1 of 2	
		Phase / Revision	

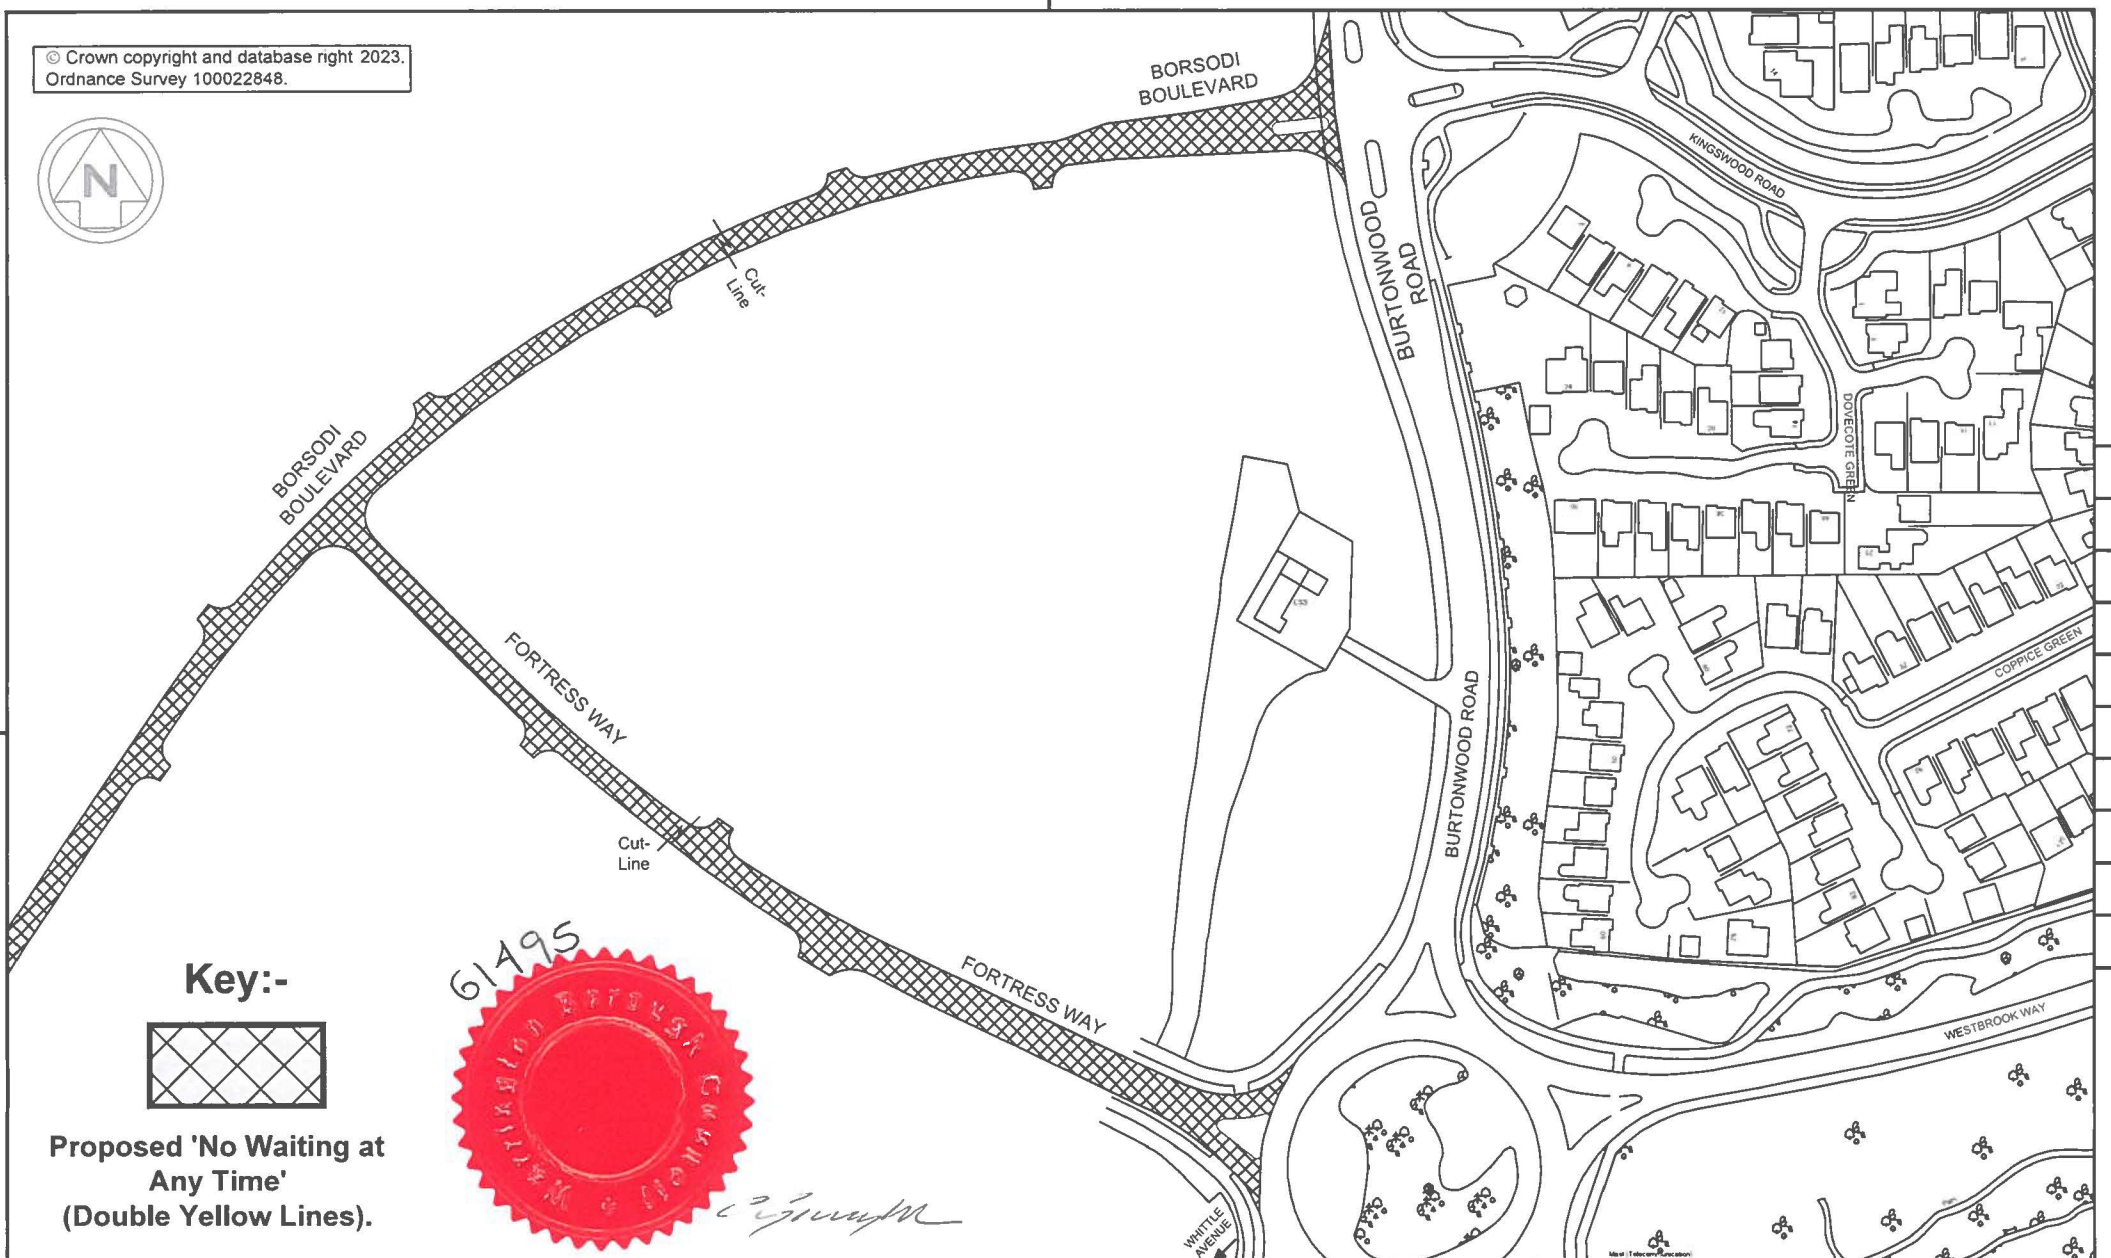

Key:-



**Proposed 'No Waiting at Any Time'
(Double Yellow Lines).**



[Handwritten signature]




Environment and Transport Directorate
East Annexe, Town Hall, Sankey Street, Warrington WA1 1UH

Revn	Revision Details	Rev by	Chk by	Date

Project
The Borough of Warrington (Traffic Management) (Civil Enforcement)
Consolidation (Amendment No.63) Order 2023
Drawing Title
Proposed Traffic Regulation Order

Drawn by J.B	e-mail
Approved by D.W	Telephone 01925 44
Date Oct 23	Fax 01925 44
Sheet 2 of 2	
Scale NTS	Drawing No. E/TMRS/TRO951/1
	Phase / Revision

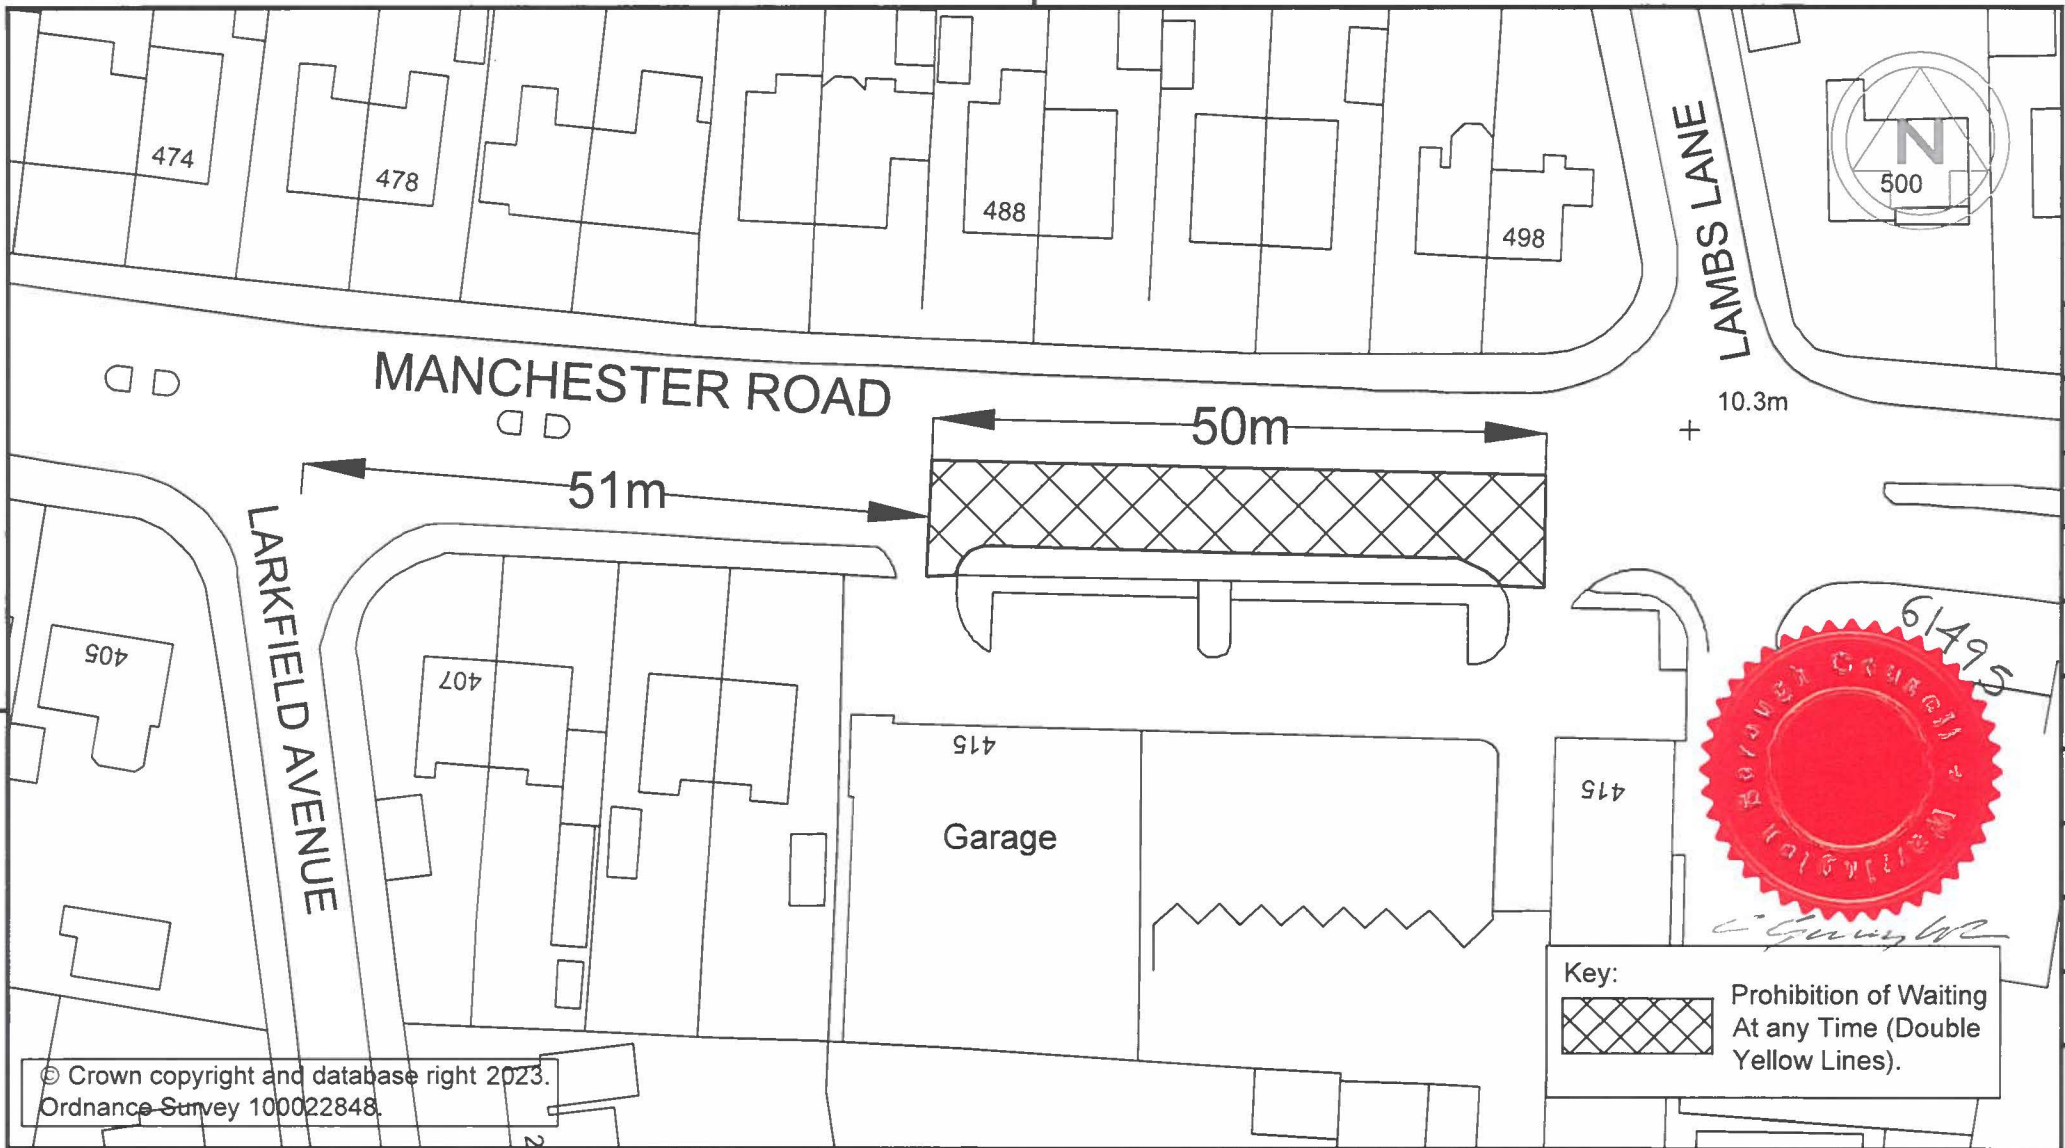

© Crown copyright and database right 2023.
Ordnance Survey 100022848.

Key:
 Prohibition of Waiting
 At any Time (Double
 Yellow Lines).




Environment and Transport Directorate
 East Annexe, Town Hall, Sankey Street, Warrington WA1 1UH


Project
 The Borough of Warrington (Traffic Management) (Civil
 Enforcement) Consolidation (Amendment No.63) Order 2023

Drawing Title
 Manchester Road 'No Waiting at Any Time'.

Revn.	Revision Details	Rev by	Chk by	Date:
Drawn by	J.B	e-mail		
Approved by	D.W	Telephone 01925 44		
Date	20/11/23	Fax	01925 44	Sheet 1 of 1
Scales	NTS	Drawing No.	E/TMRS/TRO1049/1	Phase / Revision

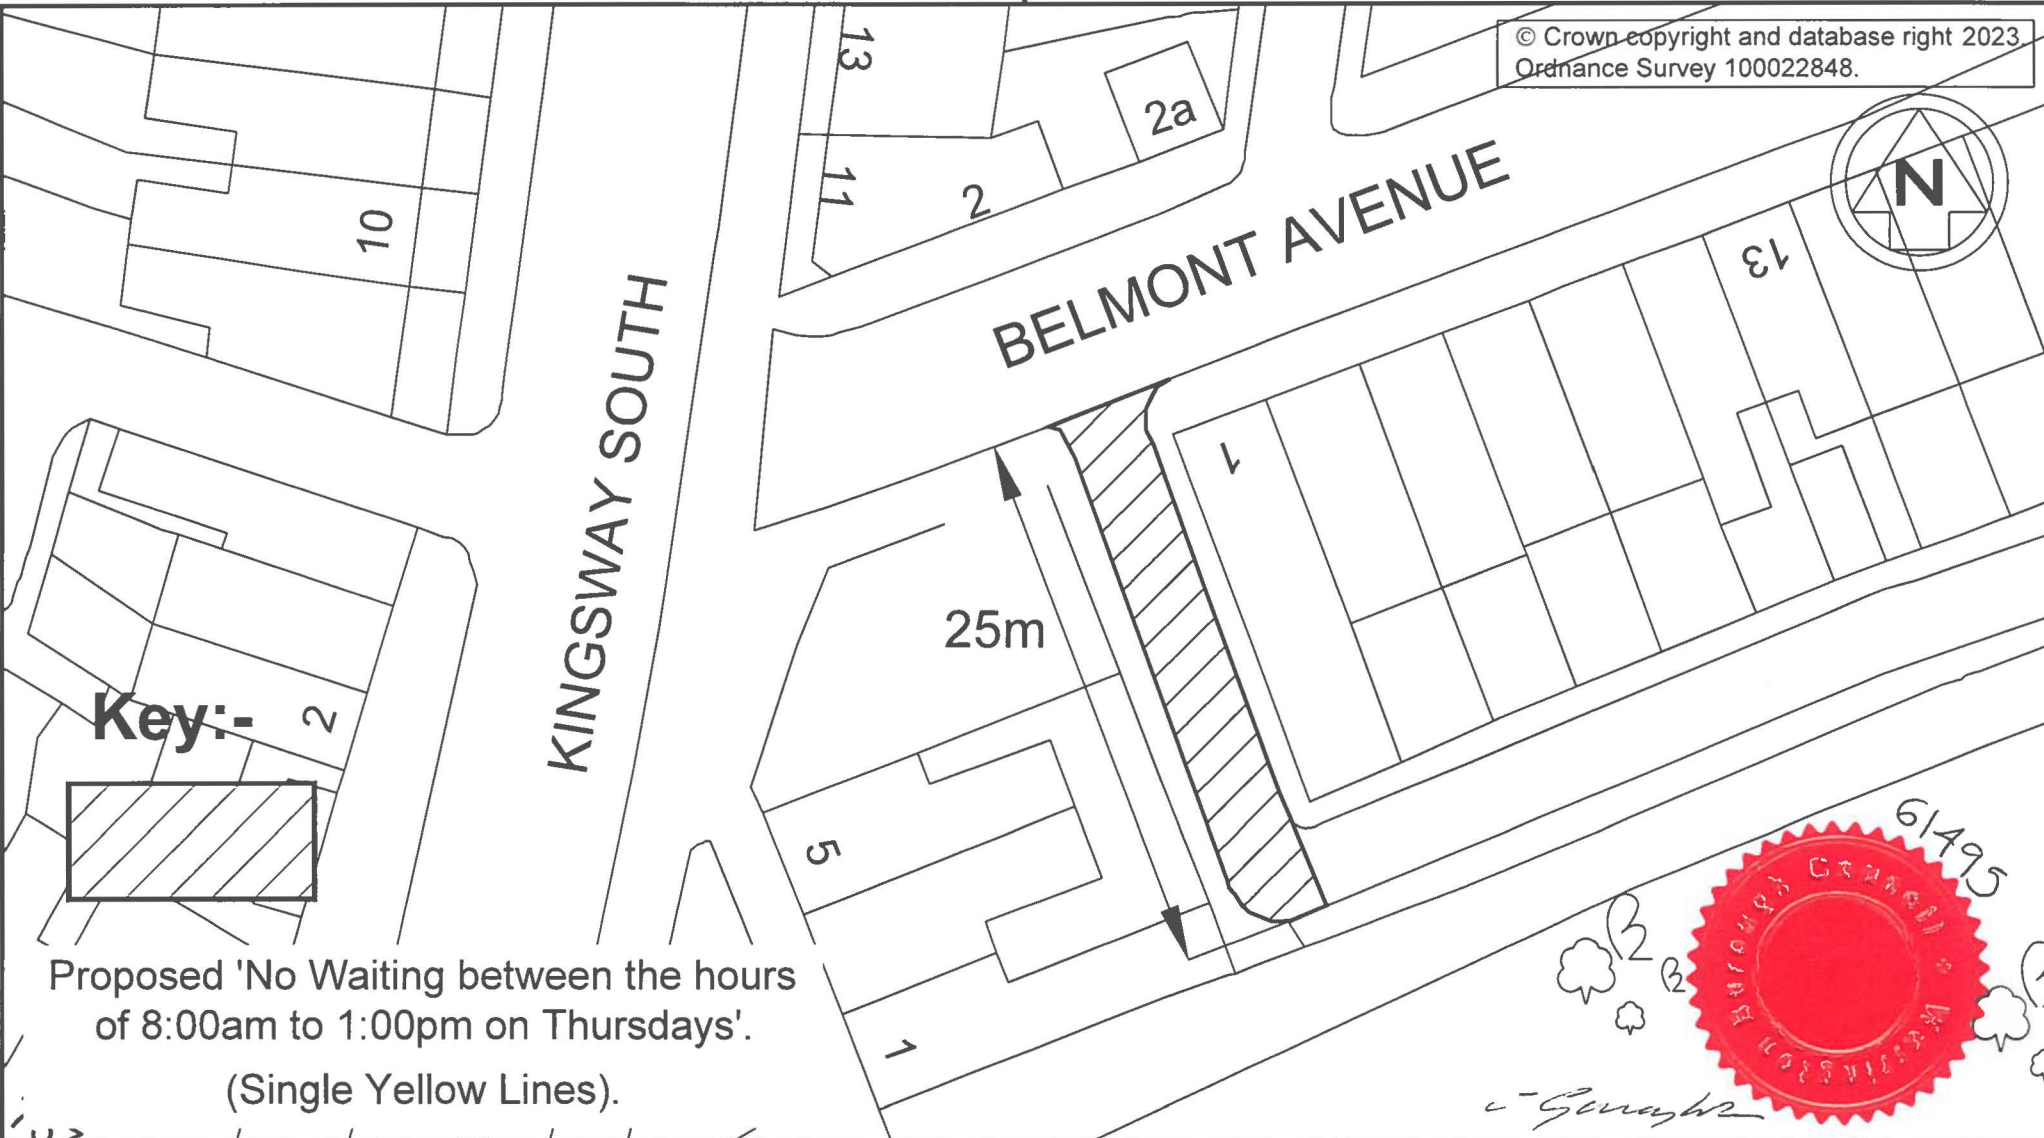

Key:-

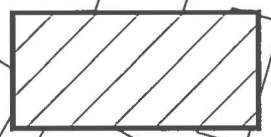

Proposed 'No Waiting between the hours
of 8:00am to 1:00pm on Thursdays'.
(Single Yellow Lines).



Environment and Transport Directorate
East Annexe, Town Hall, Sankey Street, Warrington WA1 1UH

Project
The Borough of Warrington (Traffic Management) (Civil Enforcement) Consolidation (Amendment No.63) Order 2023

Drawing Title
Belmont Avenue Passageway (No Waiting between the hours of 8:00am to 1:00pm on Thursdays).

Revn.	Revision Details	Rev by	Chk by	Date:
Drawn by	J.B	e-mail		
Approved by	D.W	Telephone 01925 44		
Date	Oct 23	Fax	01925 443255	Sheet 1 of 1
Scales NTS		Drawing No. E/TMRS/TRO1050/1		Phase / Revision