



Key:-

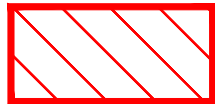

Extents of proposed Red Route Clearway.

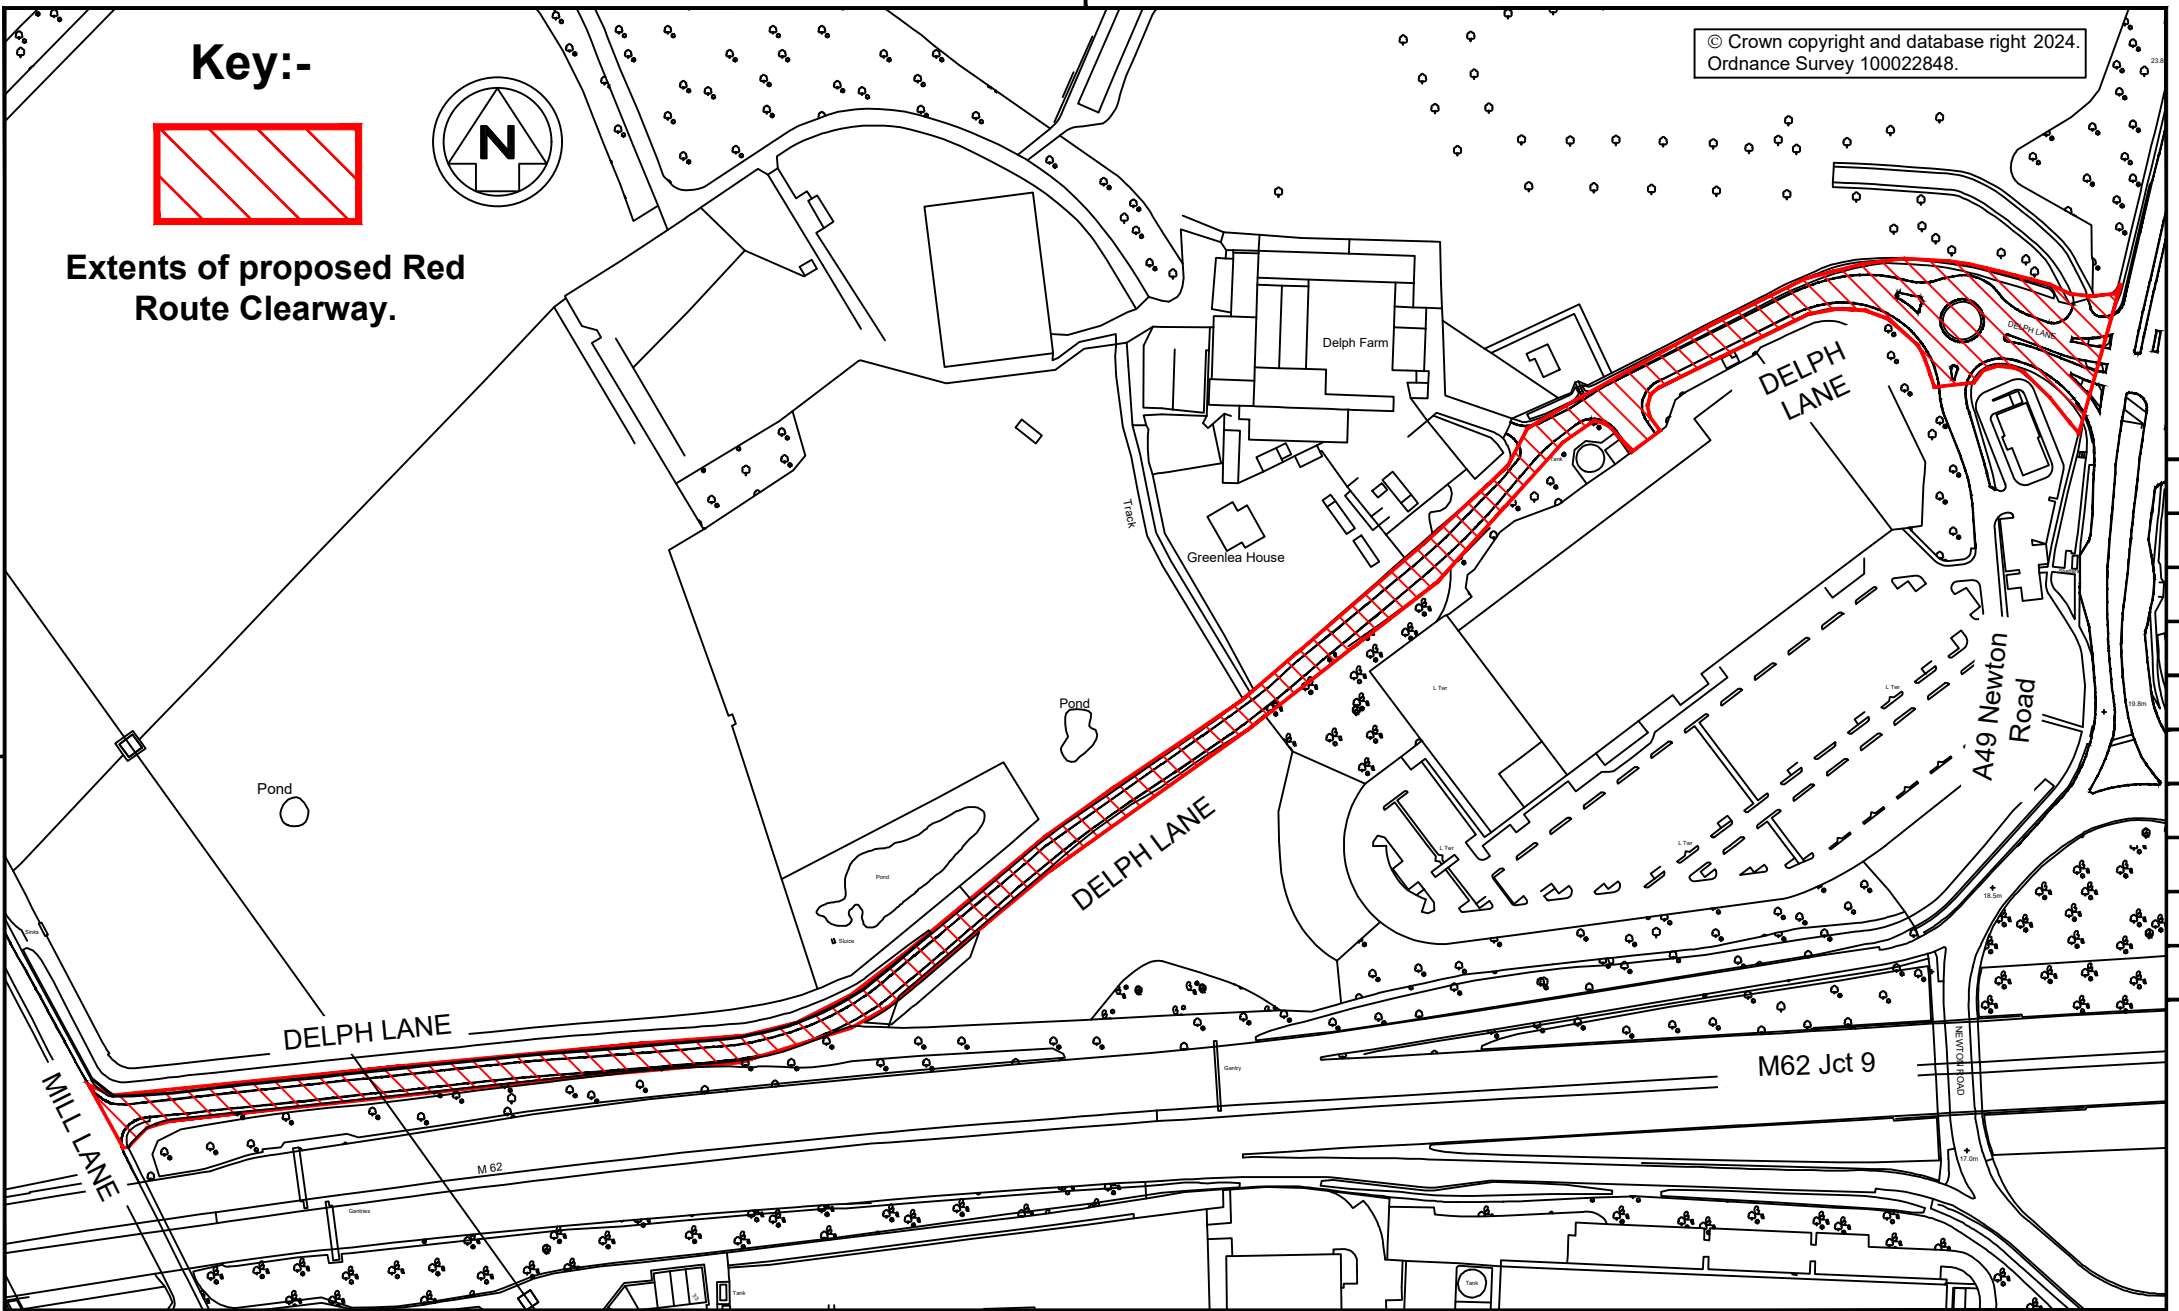

WARRINGTON
Borough Council



Environment and Transport Directorate
East Annexe, Town Hall, Sankey Street, Warrington WA1 1UH

Revn.	Revision Details	Rev by	Chk by	Date:

Project
The Borough of Warrington (Winwick Red Route)
(Part 2) Order 2024.

Drawing Title
Delph Lane Red Route Clearway.

Drawn by J.B	e-mail	
Approved by D.W	Telephone 01925 44	
Date Jun'24	Fax 01925 44	Sheet 1 of 1
Scales NTS	Drawing No. E/TMRS/TRO1055/2	Phase / Revision