

**WARRINGTON**  
Borough Council




Environment and Transport Directorate  
East Annexe, Town Hall, Sankey Street, Warrington WA1 1UH

Project  
The Borough of Warrington (Traffic Management) (Civil Enforcement) Consolidation (Amendment No.67) Order 2024.


Drawing Title  
Statham Avenue, Lymm.  
(No Waiting At Any Time)

Rev.	Revision Details	Rev by	Chk by	Date:
Drawn by	J.B	e-mail		
Approved by	D.W	Telephone 01925 44		
Date	Nov'24	Fax	01925 44	Sheet 1 of 1
Scales	Drawing No.	Phase / Revision		
NTS	E/TMRS/TRO1002/1			


# Key:-

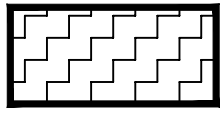

Proposed section to remain  
(Double Yellow Lines).

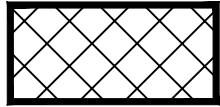

Proposed section to be revoked.

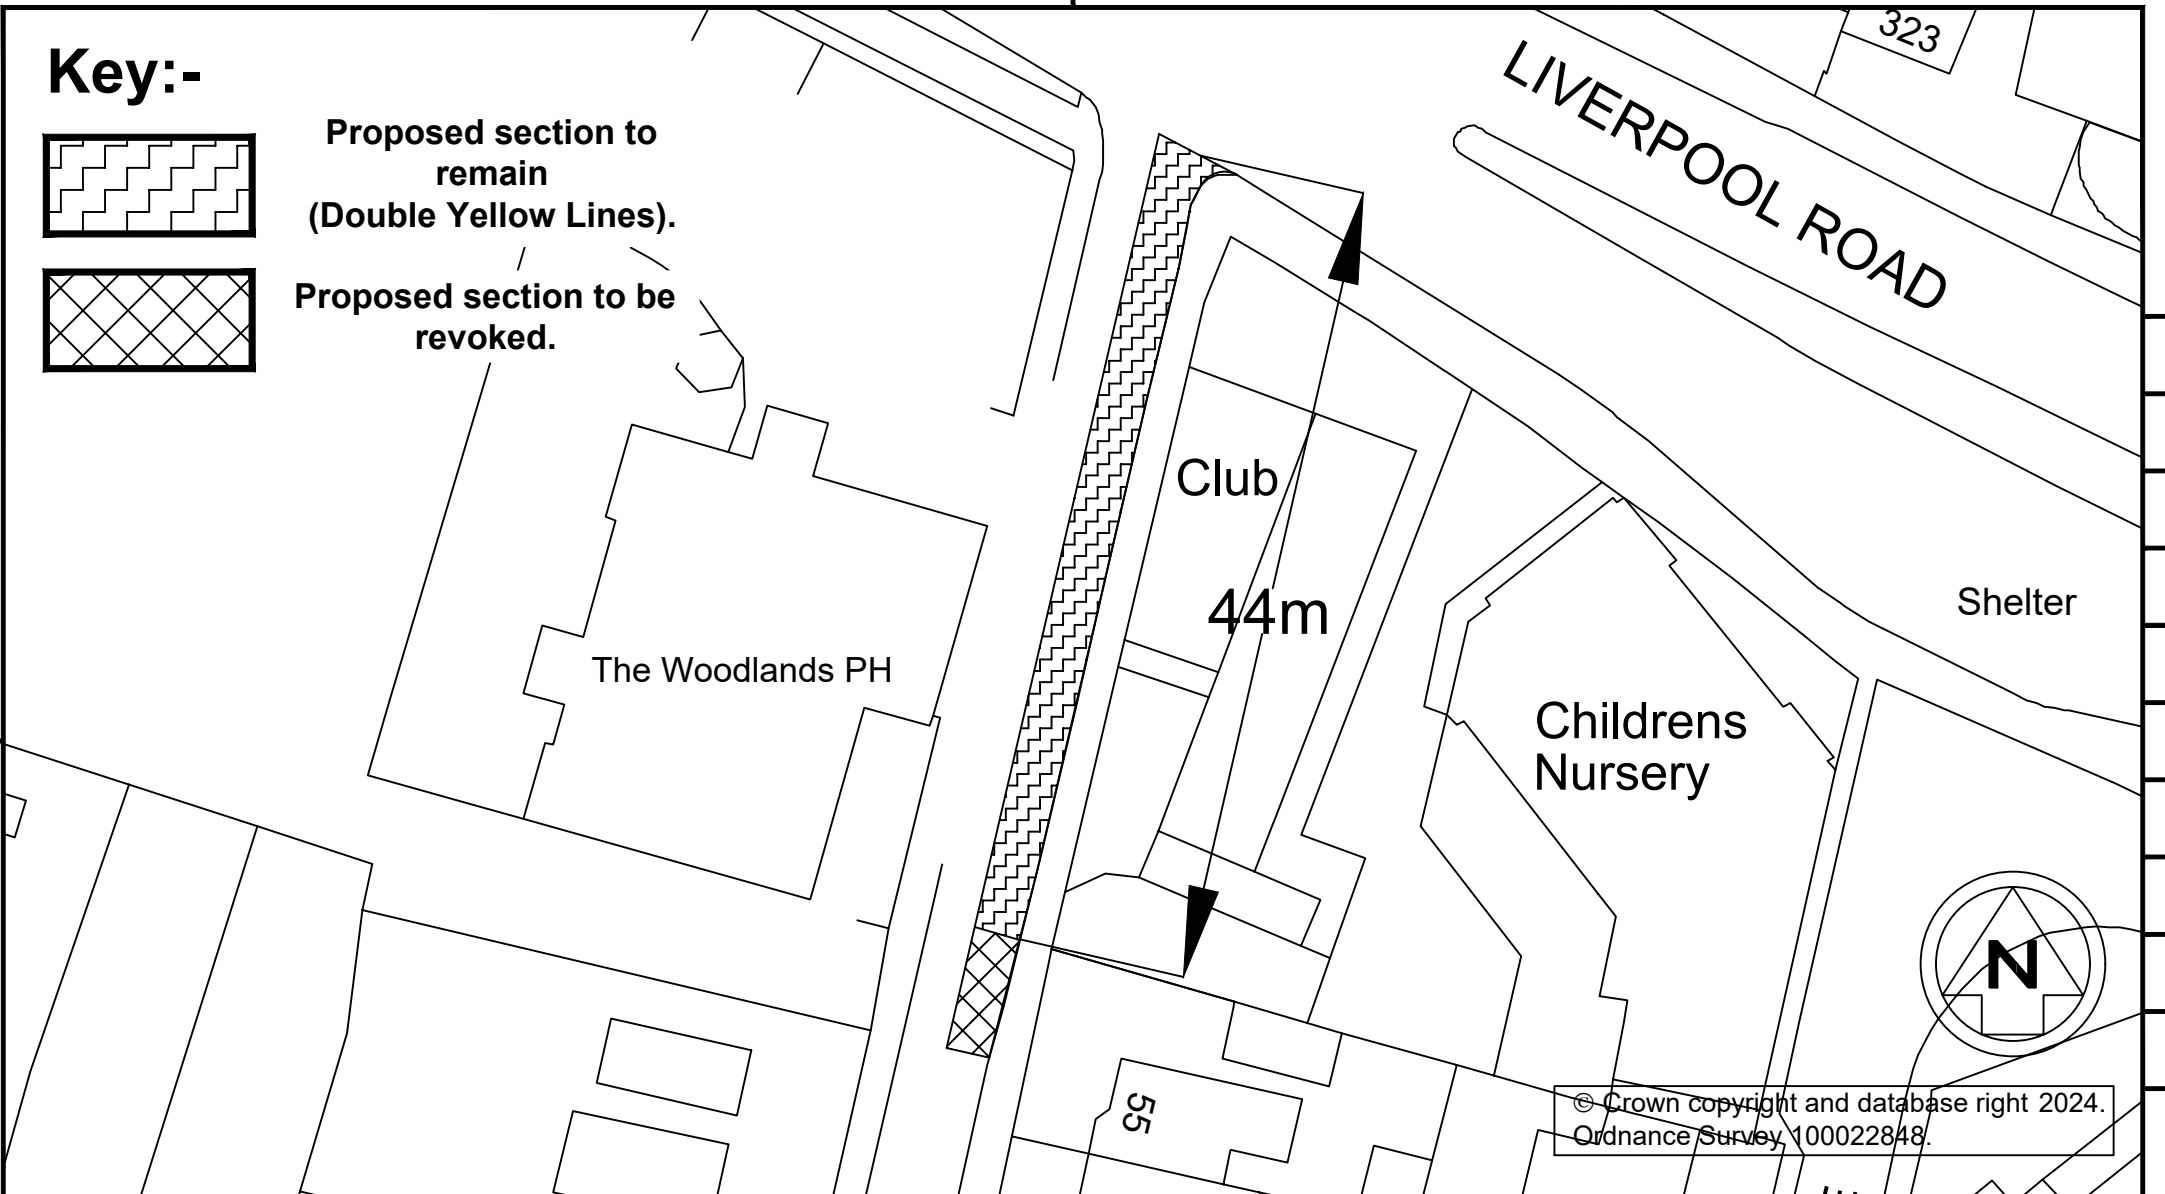

**WARRINGTON**  
Borough Council



Environment and Transport Directorate  
East Annexe, Town Hall, Sankey Street, Warrington WA1 1UH

Project


The Borough of Warrington (Traffic Management) (Civil Enforcement) Consolidation (Amendment No.67) Order 2024.

Drawing Title


Highfield Avenue,  
Great Sankey.

Revn.	Revision Details	Rev by	Chk by	Date:
Drawn by	J.B	e-mail		
Approved by	D.W	Telephone 01925 44		
Date	Nov'24.	Fax	01925 44	Sheet 1 of 1
Scales	Drawing No.	Phase / Revision		
NTS	E/TMRS/TRO1060/1			

# Key:-

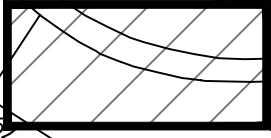

Proposed 'No Waiting  
At Any Time.  
(Double Yellow Lines).

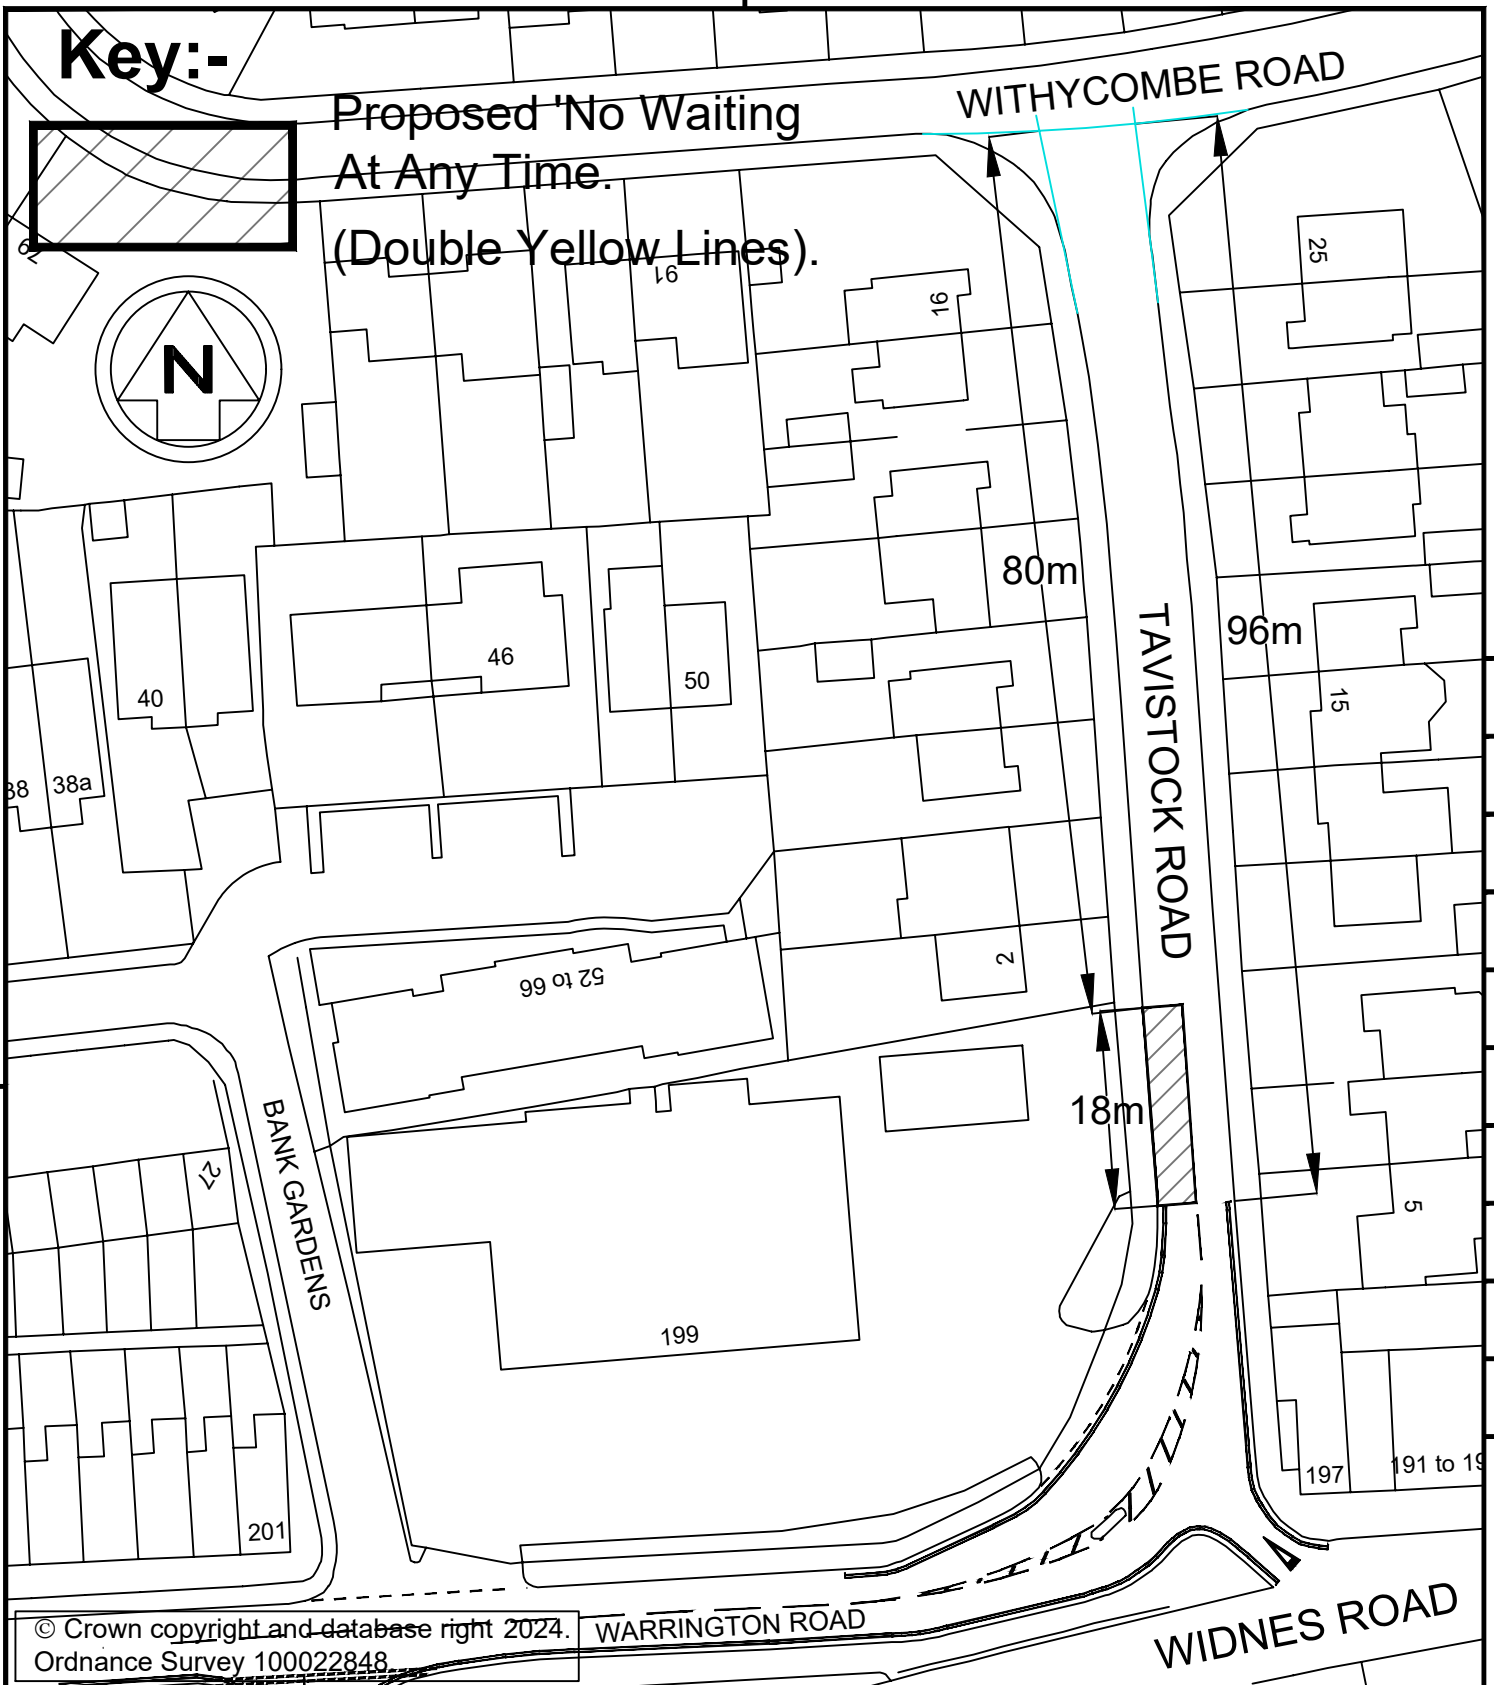

© Crown copyright and database right 2024.  
Ordnance Survey 100022848

Revn.	Revision Details	Rev by	Chk by	Date:





Environment and Transport Directorate  
East Annexe, Town Hall, Sankey Street, Warrington WA1 1UH

Drawn by	J.B	e-mail	
Approved by	D.W	Telephone	01925 44
Date	Nov'24.	Fax	01925 44
Project			Sheet 1 of 1
The Borough of Warrington (Traffic Management) (Civil Enforcement) Consolidation (Amendment No.67) Order 2024.			
Drawing Title			
Tavistock Road, Penketh.			
(Prohibition of Waiting At Any Time).			
Scales	Drawing No.	Phase / Revision	
NTS	E/TMRS/TRO1069/1		

**Key:-**



Proposed 'No Waiting At Any Time.'  
(Double Yellow Lines).

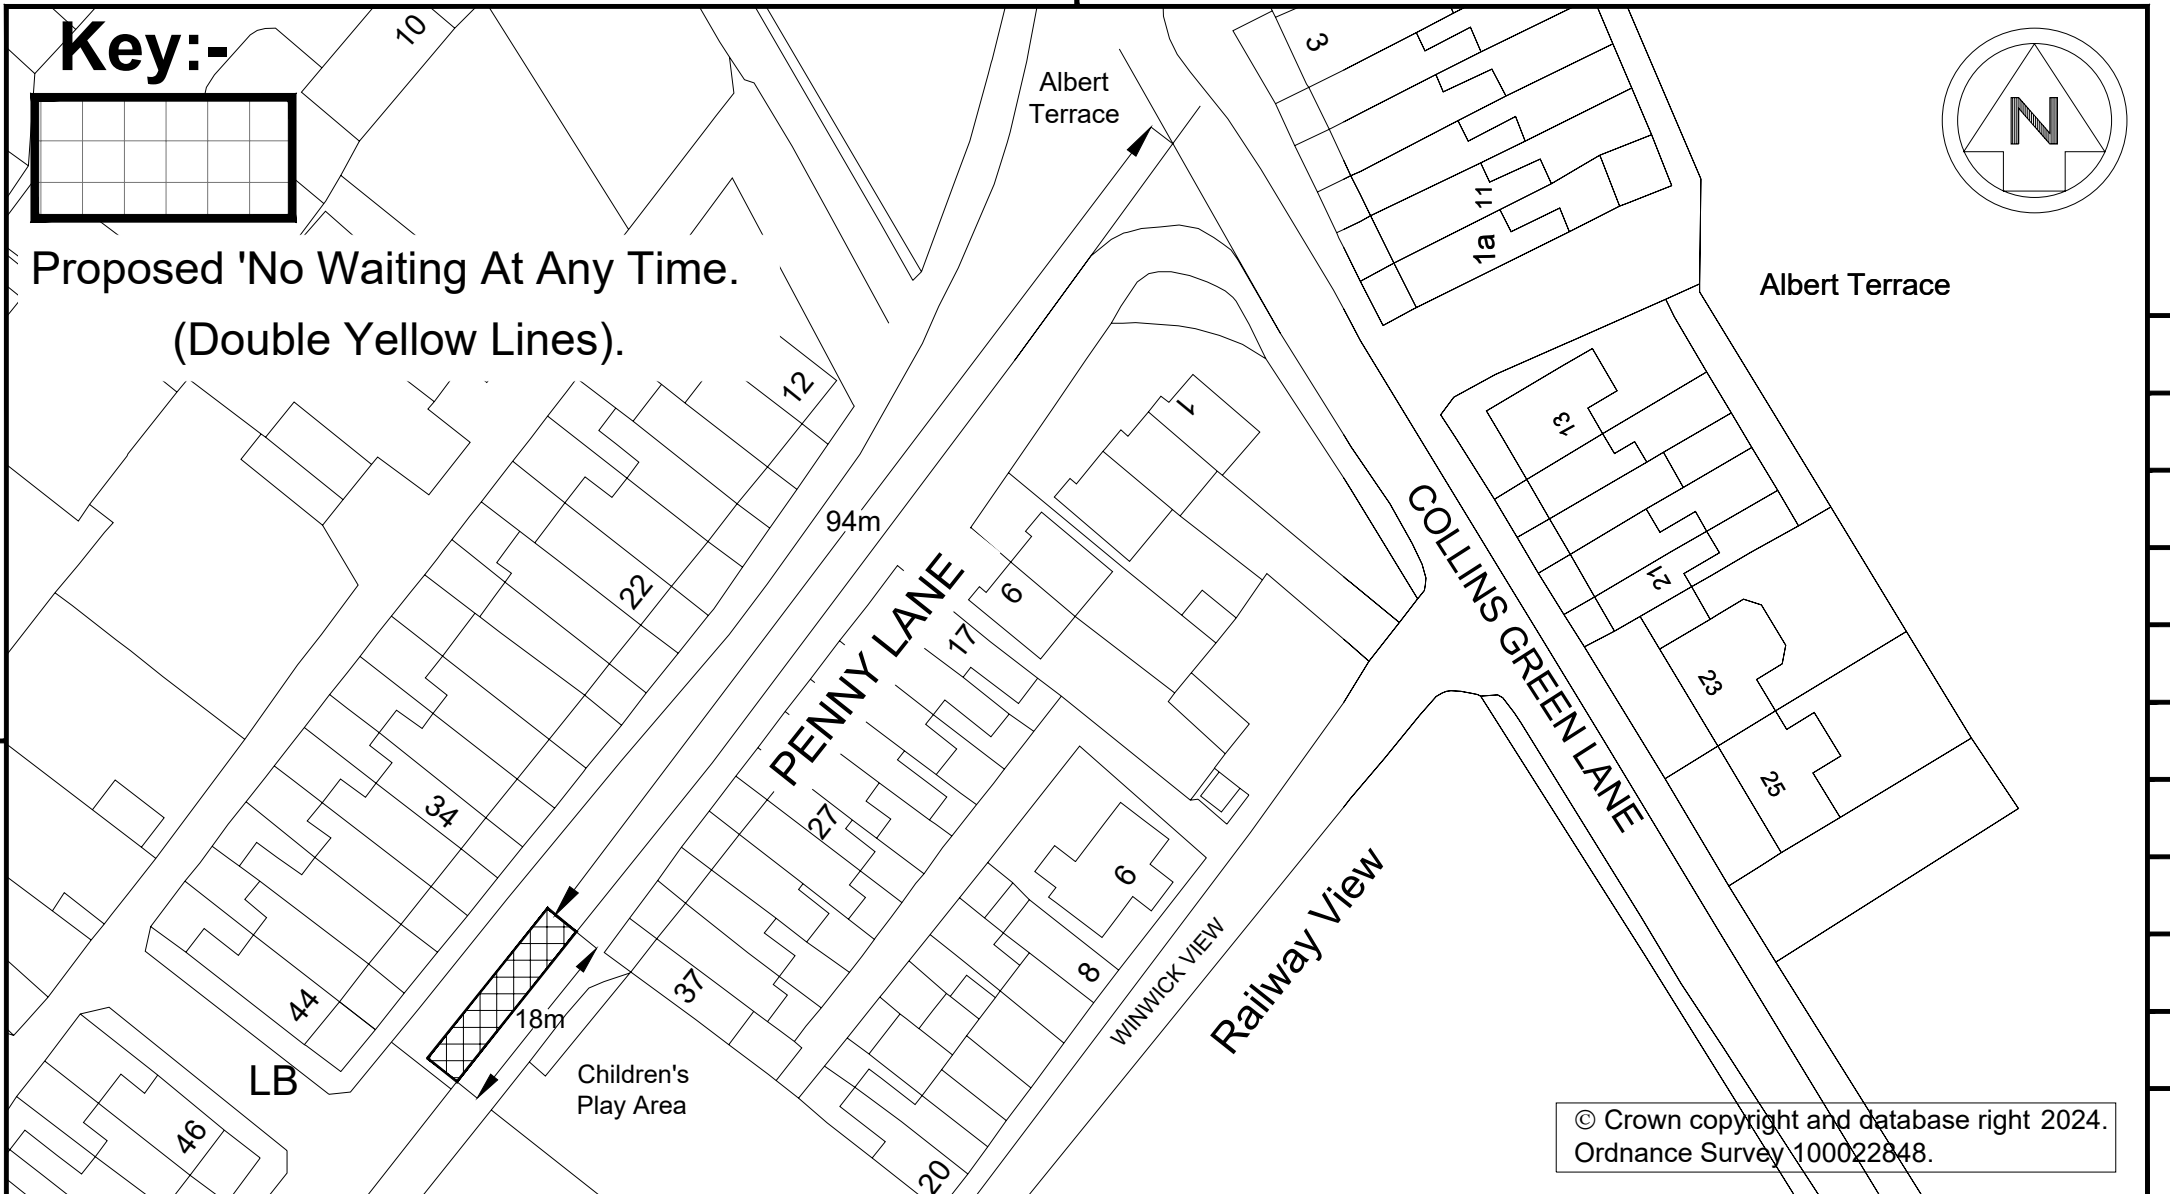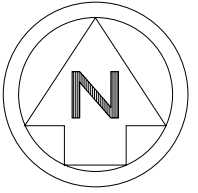


Environment and Transport Directorate  
East Annexe, Town Hall, Sankey Street, Warrington WA1 1UH

Project  
The Borough of Warrington (Traffic Management) (Civil Enforcement) Consolidation (Amendment No.67) Order 2024.

Drawing Title  
Penny Lane, Burtonwood.  
Prohibition of Waiting At Any Time.


Rev.	Revision Details	Rev by	Chk by	Date:
Drawn by	J.B	e-mail		
Approved by	D.W	Telephone 01925 44		
Date	Oct'24.	Fax	01925 44	Sheet 1 of 1
Scales	Drawing No.	Phase / Revision		
<b>NTS</b>	<b>E/TMRS/TRO1073/1</b>			

**Key:-**

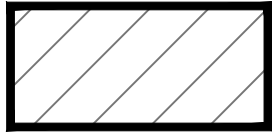

Proposed 'No Waiting At Any Time (Double Yellow Lines).

© Crown copyright and database right 2024.  
Ordnance Survey 100022848.

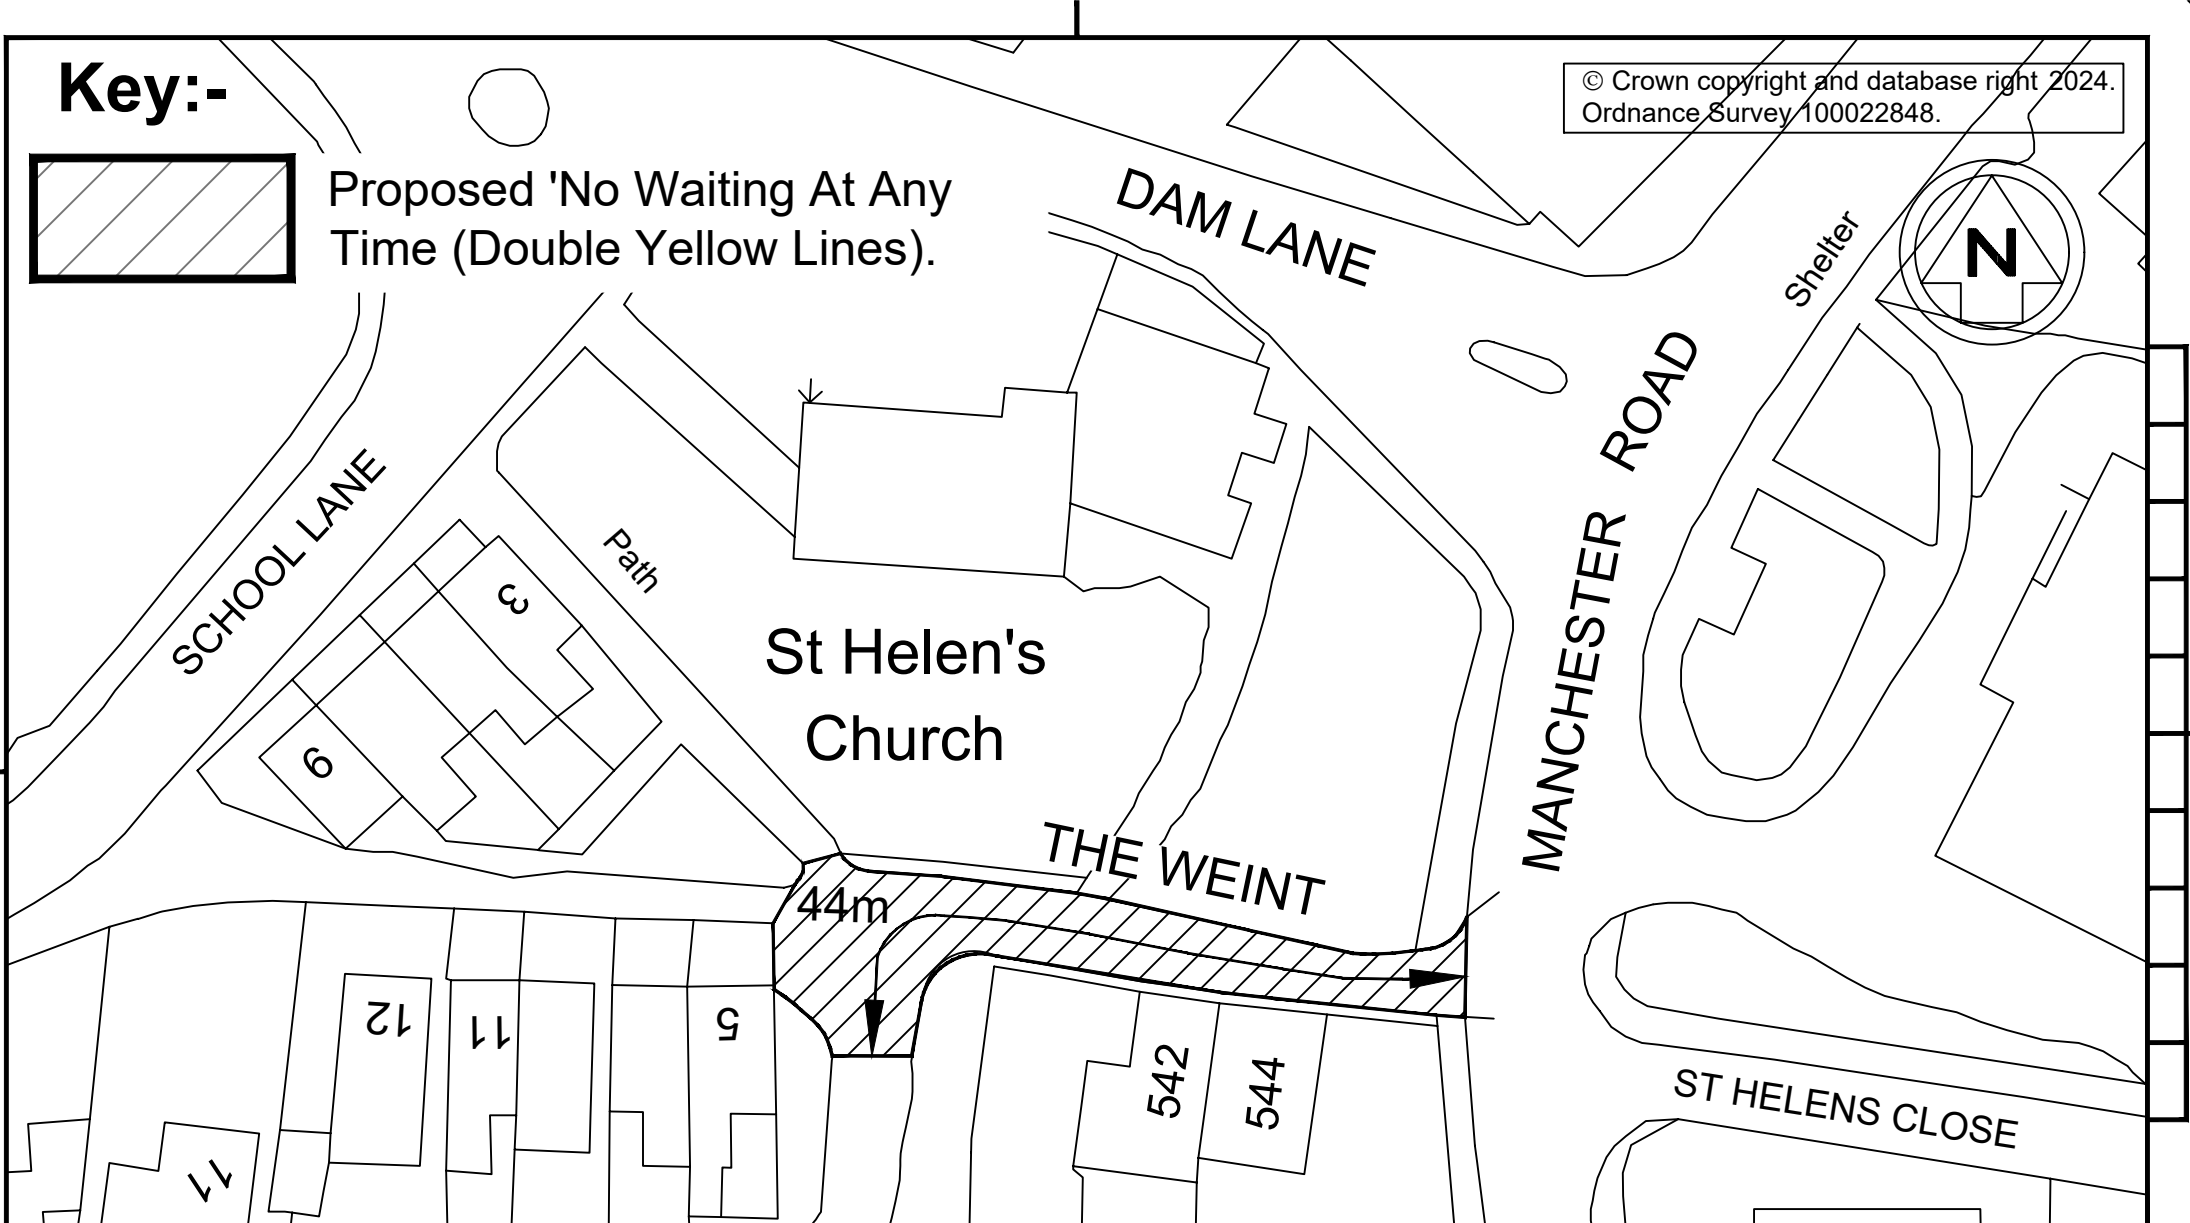

**WARRINGTON**  
Borough Council



Environment and Transport Directorate  
East Annexe, Town Hall, Sankey Street, Warrington WA1 1UH



Project  
The Borough of Warrington (Traffic Management) (Civil Enforcement) Consolidation (Amendment No.67) Order 2024.

Drawing Title  
The Weint, Rixton-With-Glazebrook.  
Prohibition of Waiting At Any Time.

Revn.	Revision Details	Rev by	Chk by	Date:
	Drawn by J.B			e-mail
	Approved by D.W			Telephone 01925 44
	Date Nov'24.			Fax 01925 44
	Scales			Drawing No.
	NTS			E/TMRS/TRO1081/1
				Sheet 1 of 1
				Phase / Revision

# Key:-

**Proposed 'No stopping on school entrance markings between the hours of 8:00am to 5:00pm, Monday to Friday'.**

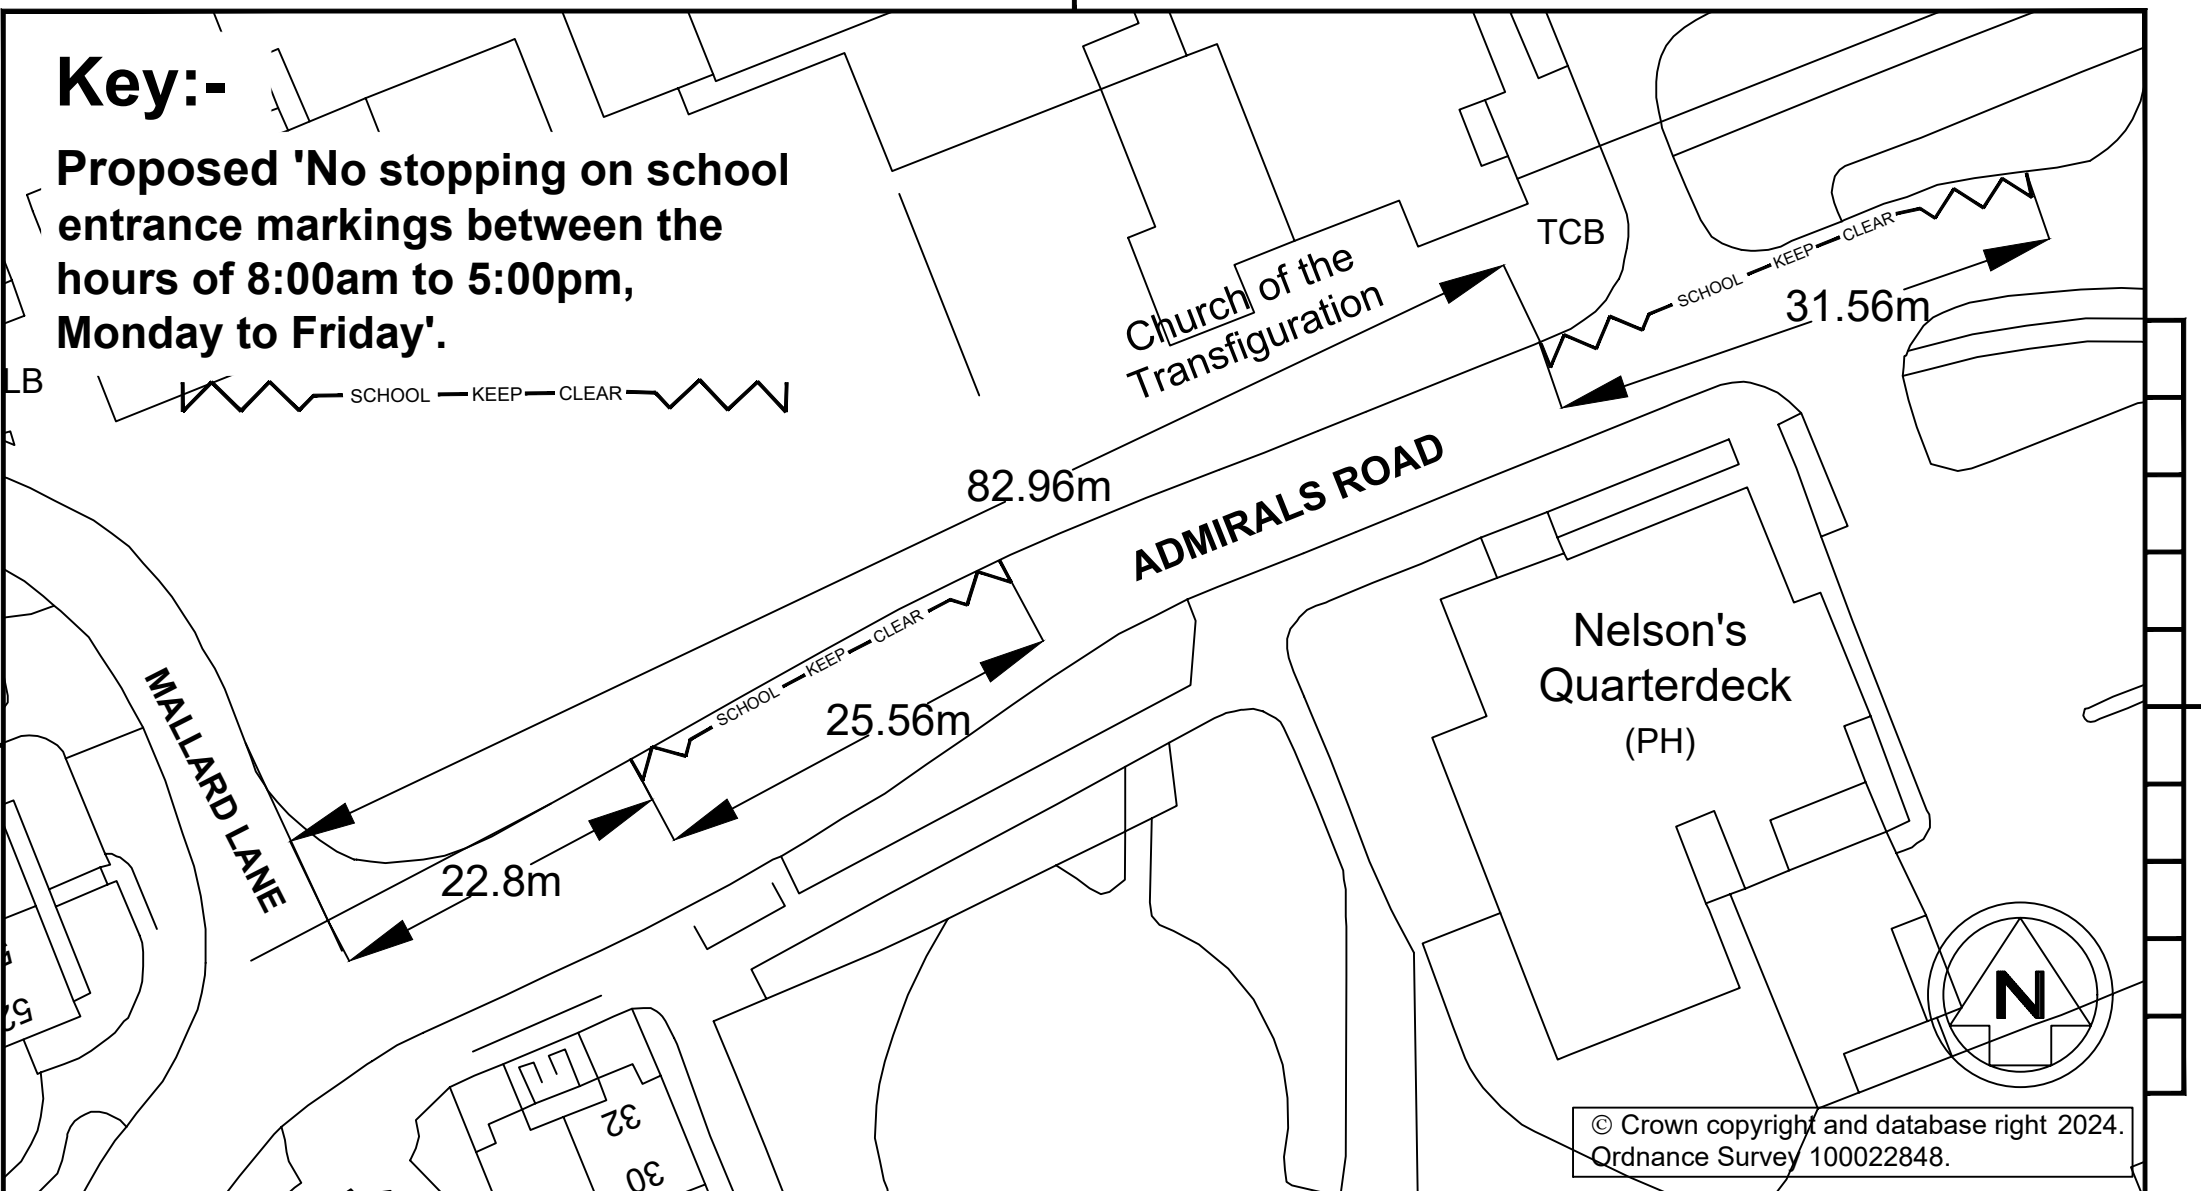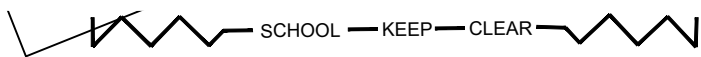

© Crown copyright and database right 2024.  
Ordnance Survey 100022848.

**WARRINGTON**  
Borough Council




Environment and Transport Directorate  
East Annexe, Town Hall, Sankey Street, Warrington WA1 1UH

Project  
The Borough of Warrington (Traffic Management) (Civil Enforcement) Consolidation (Amendment No.67) Order 2024.


Drawing Title  
Admirals Road, Birchwood.  
School Keep Clear Marking.

Revn.	Revision Details	Rev by	Chk by	Date:
Drawn by	J.B	e-mail		
Approved by	D.W	Telephone	01925 44	
Date	Oct' 2024.	Fax	01925 44	Sheet 1 of 1
Scales	Drawing No.	Phase / Revision		
<b>NTS</b>	<b>E/TMRS/TRO1082/1</b>			

© Crown copyright and database right 2024  
 Ordnance Survey 100022848.

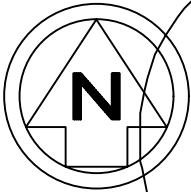

**Key:-**

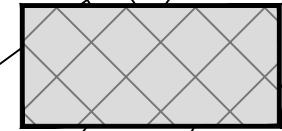

Proposed 'No Waiting  
 at Any Time'  
 (Double Yellow Lines).

60m

ST ELPHINS  
 CLOSE

FARRELL STREET

HOWLEY LANE

LB

7 to 11

12 to 18

1 to 6

**WARRINGTON**  
 Borough Council



Environment and Transport Directorate  
 East Annexe, Town Hall, Sankey Street, Warrington WA1 1UH


Project

The Borough of Warrington (Traffic Management) (Civil  
 Enforcement) Consolidation (Amendment No.67) Order 2024.

Drawing Title

Howley Lane,  
 No Waiting At any Time.

Revn.	Revision Details	Rev by	Chk by	Date:
	Drawn by J.B			e-mail
	Approved by D.W			Telephone 01925 44
	Date Oct'24.			Fax 01925 44
	Scales NTS			Sheet 1 of 1
	Drawing No. E/TMRS/TRO1083/1			Phase / Revision

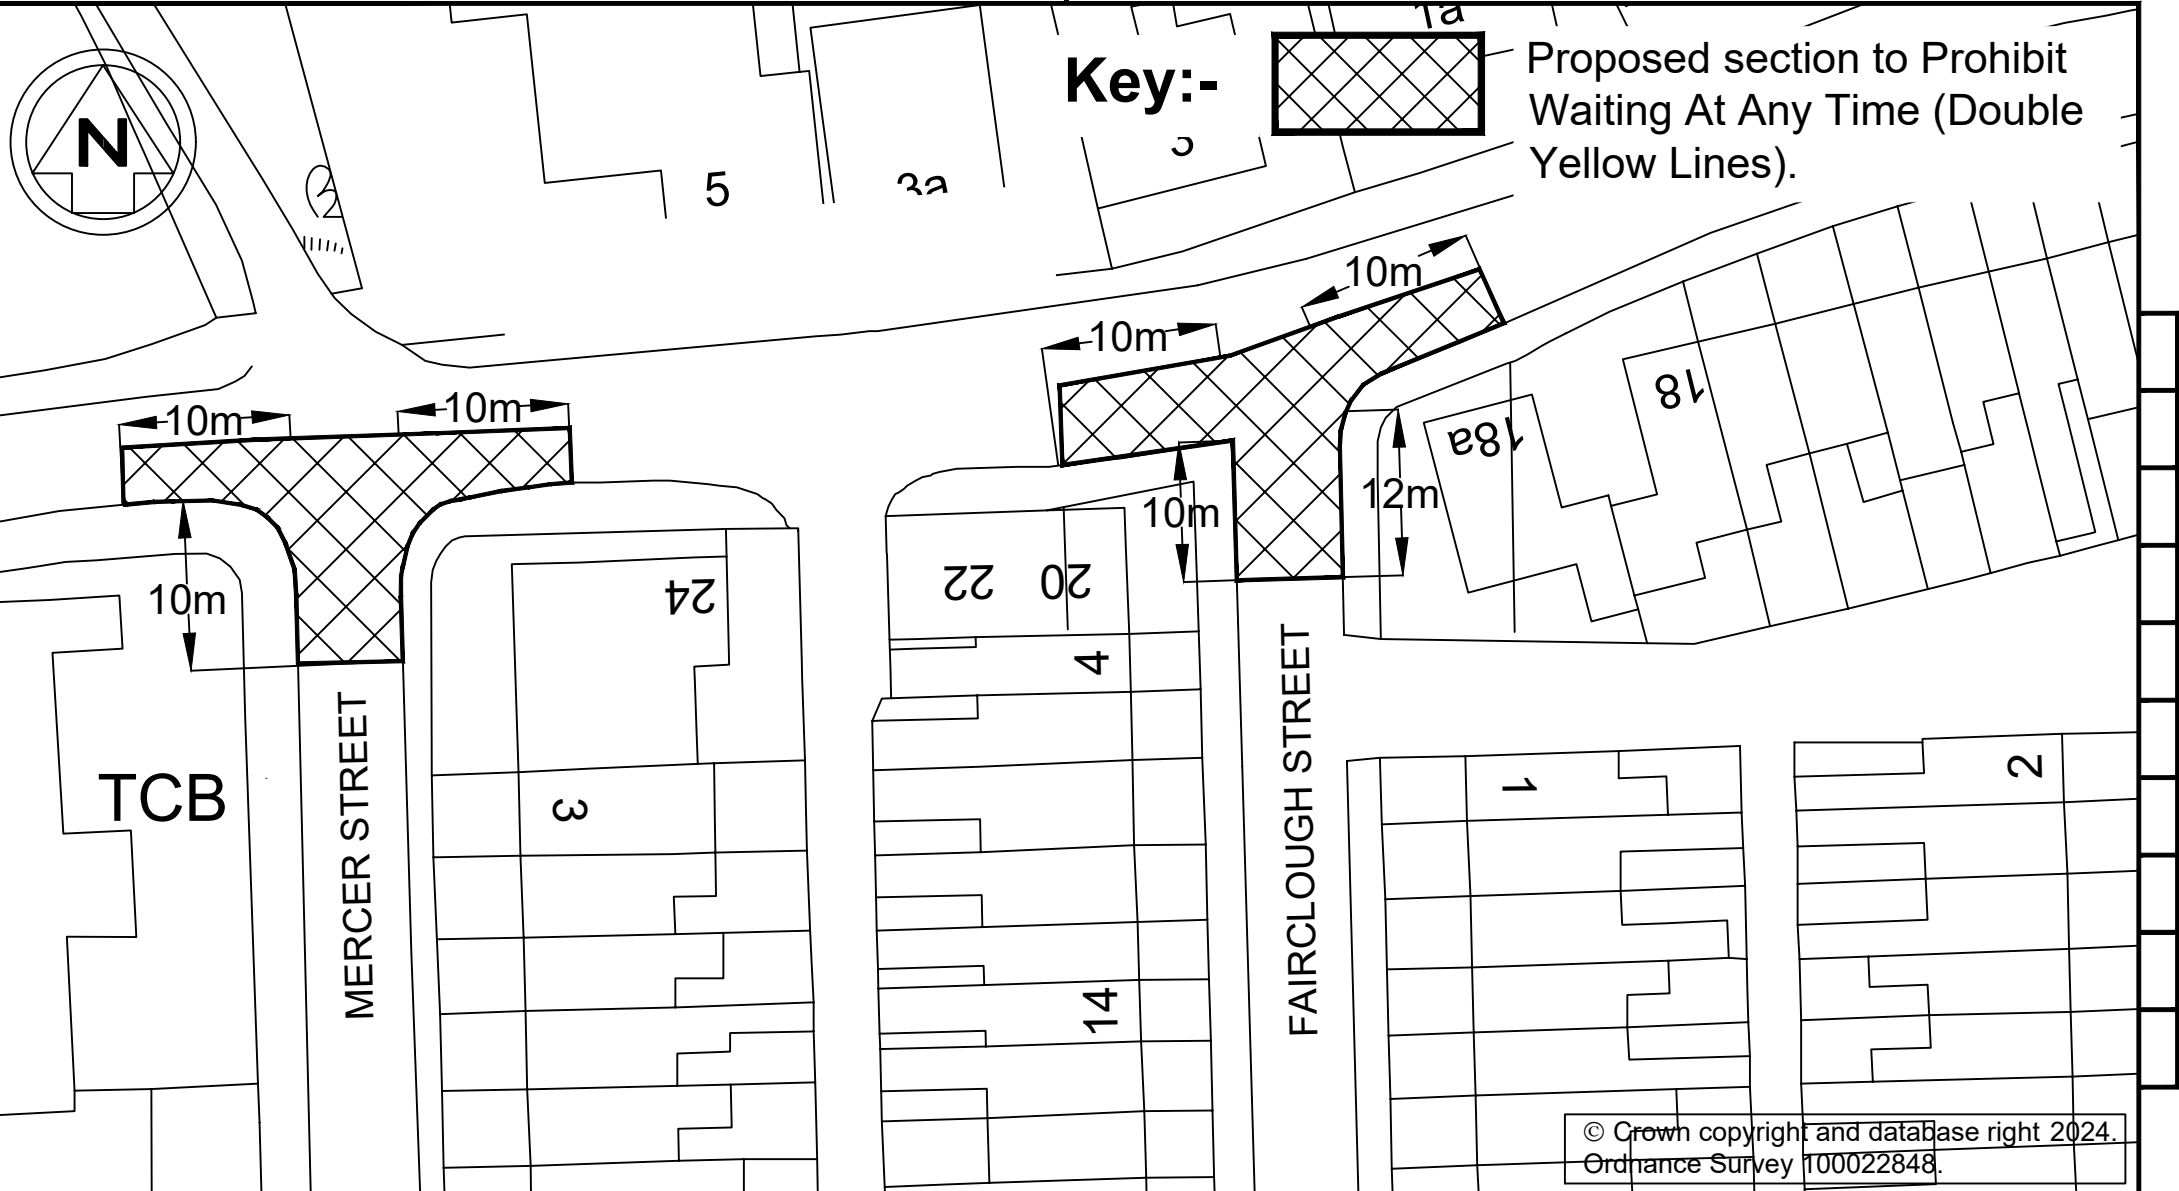

**Key:-**



Proposed section to Prohibit Waiting At Any Time (Double Yellow Lines).

© Crown copyright and database right 2024.  
Ordnance Survey 100022848.




Environment and Transport Directorate  
East Annexe, Town Hall, Sankey Street, Warrington WA1 1UH

Project  
The Borough of Warrington (Traffic Management) (Civil Enforcement) Consolidation (Amendment No.67) Order 2024.  
Drawing Title  
Clay Lane, Burtonwood.  
Prohibition of Waiting At Any Time.

Rev.	Revision Details	Rev by	Chk by	Date:
Drawn by J.B		e-mail		
Approved by		Telephone 01925 44		
Date Oct'24.	Fax 01925 44	Sheet 1 of 1		
Scales NTS		Drawing No. E/TMRS/TRO1086/1.		Phase / Revision



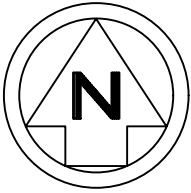

COLLIN STREET

LEICESTER STREET

12.4m

6.6m

2.5m

6.6m

DISABLED

DISABLED

13

13a

15

© Crown copyright and database right 2024. Ordnance Survey 0000849946. You are not permitted to copy, sub-licence, distribute or sell any of this data to third parties in any form.



**WARRINGTON**  
Borough Council

Environment and Transport Directorate  
East Annexe, Town Hall, Sankey Street, Warrington WA1 1UH

Project  
The Borough of Warrington (Traffic Management) (Civil Enforcement) Consolidation (Amendment No.67) Order 2024.

Drawing Title  
13 Collin Street, Bewsey.  
Disabled Persons Parking Place.

Revn.	Revision Details	Rev by	Chk by	Date:
Drawn by	HE	e-mail	heaves@warrington.gov.uk	
Approved by	JB	Telephone	01925 44	
Date	Nov 2024	Fax	01925 44	Sheet 1 of 1
Scalcs	Drawing No.	Phase / Revision		
	E/TMRS/TRO1087_4.			